

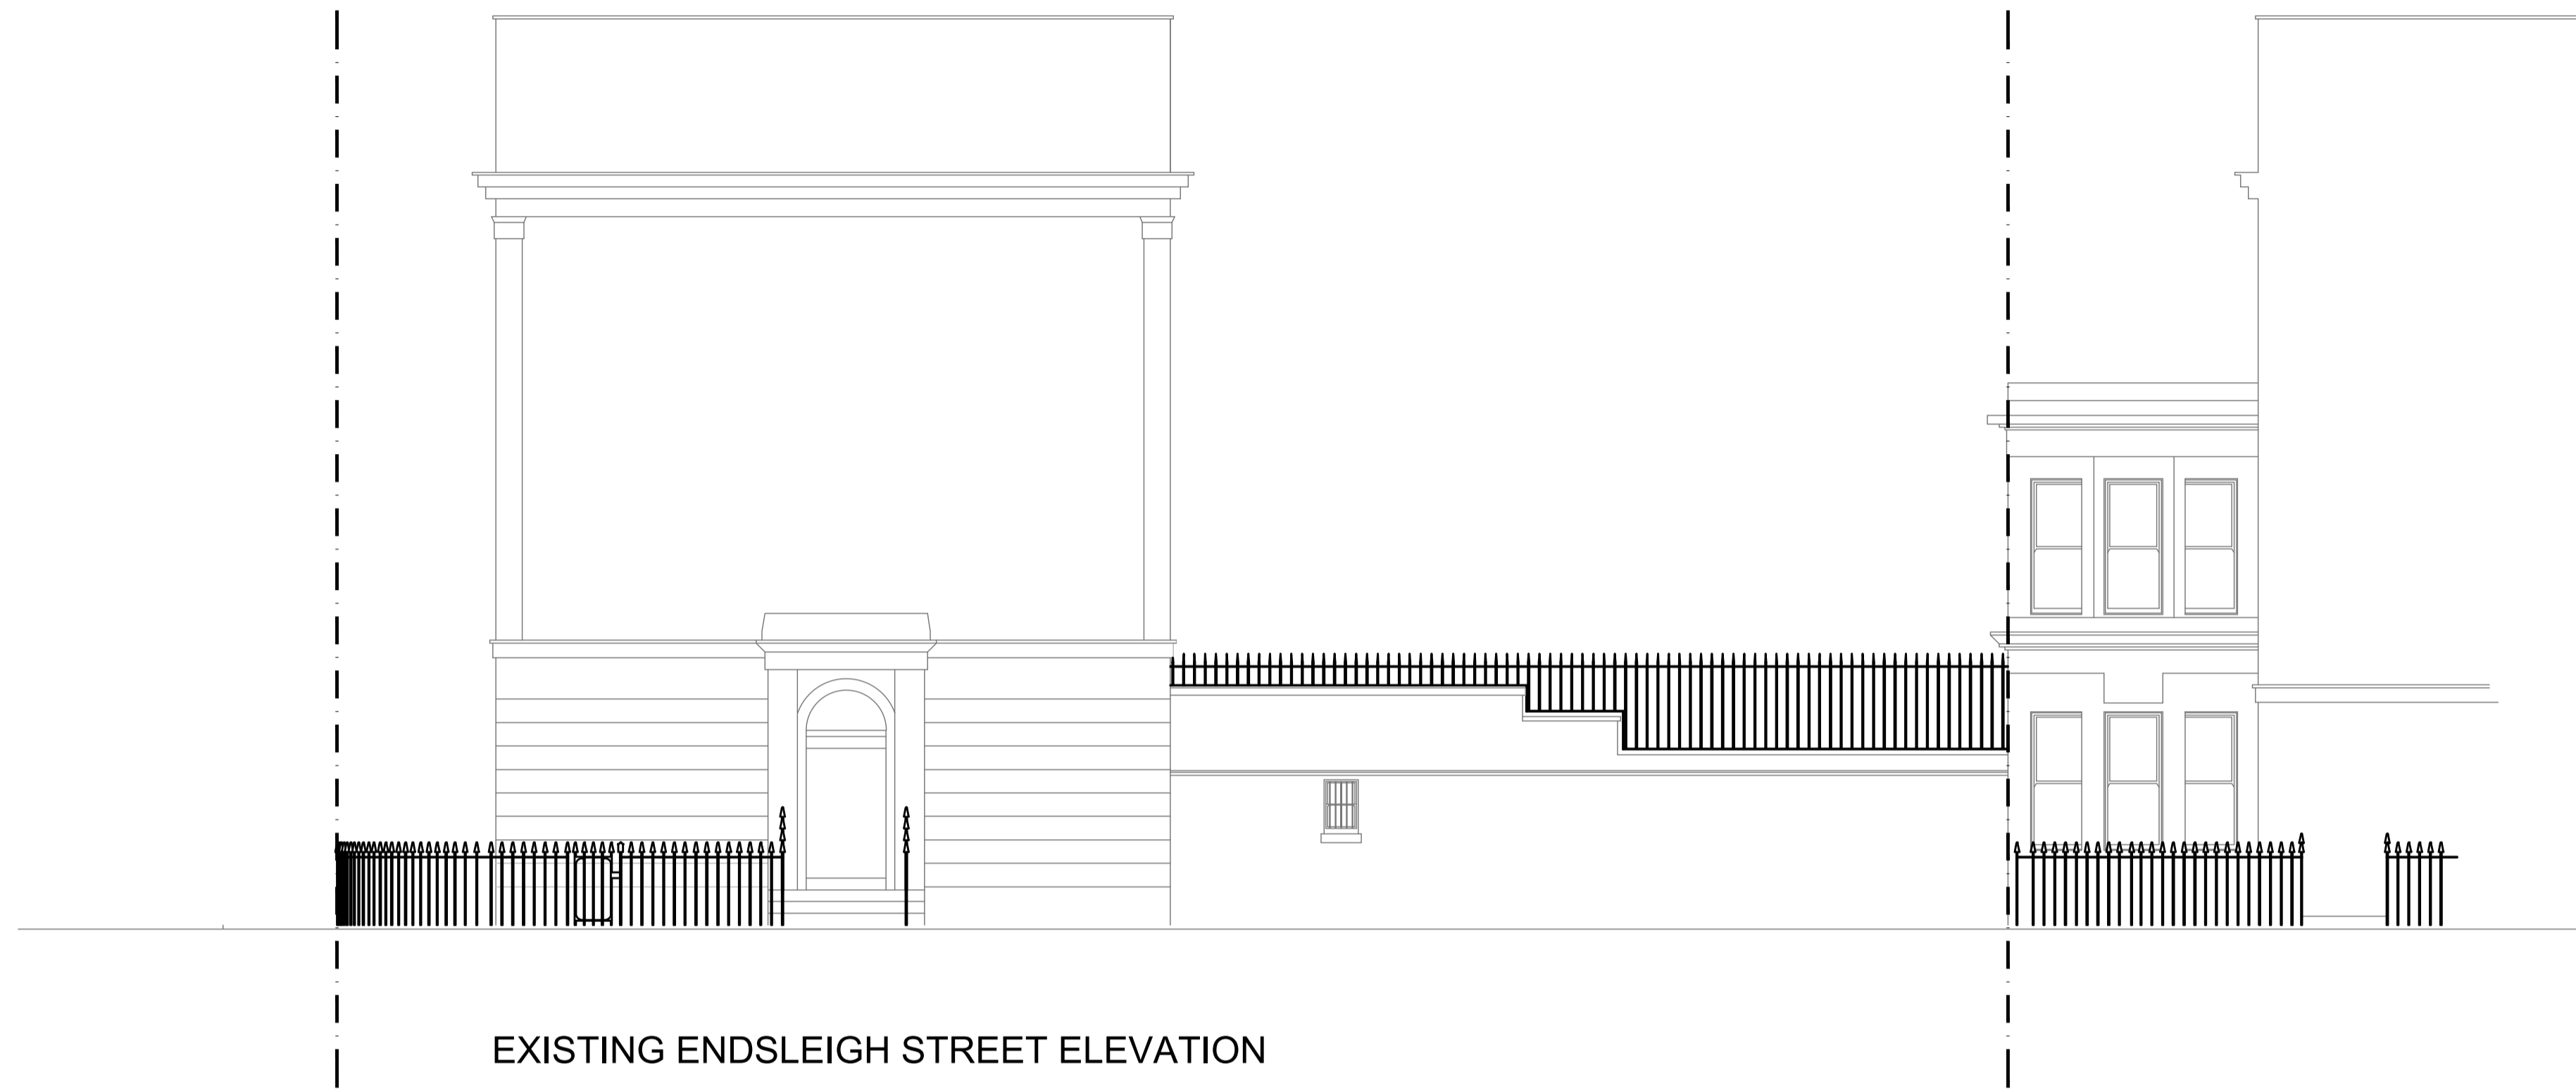


This drawing is to be read in conjunction with all relevant consultants' and specialists' drawings. Notify the Contract Administrator of any discrepancies before proceeding. Do not scale from this drawing. All dimensions are to be checked on site. This drawing is subject to copyright.


rev: P1 by: mgb date: 2019-02-28 chk: jh  
Issued for Planning

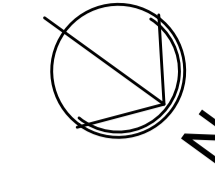


EXISTING ENDSLEIGH STREET ELEVATION

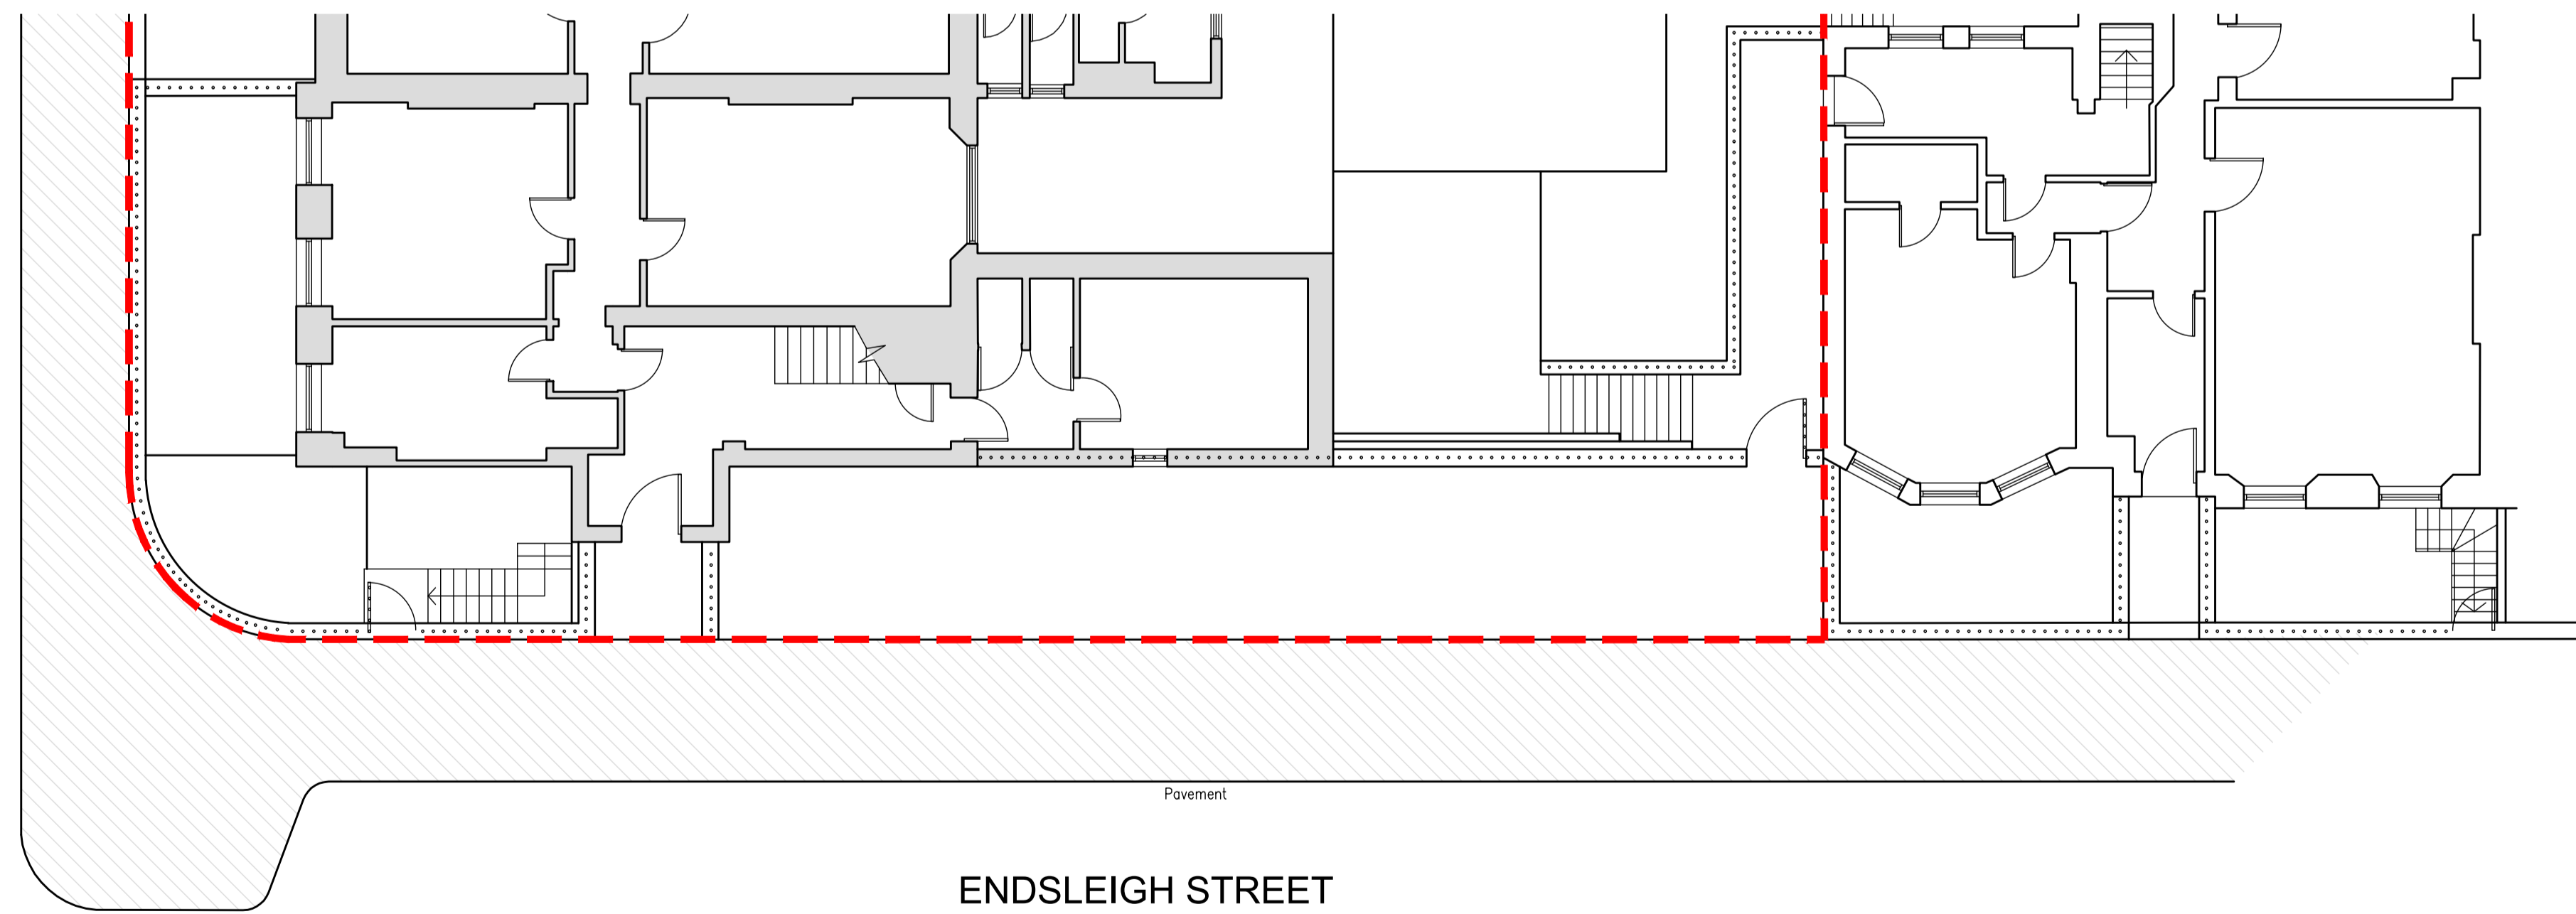

EXISTING ENDSLEIGH STREET PLAN

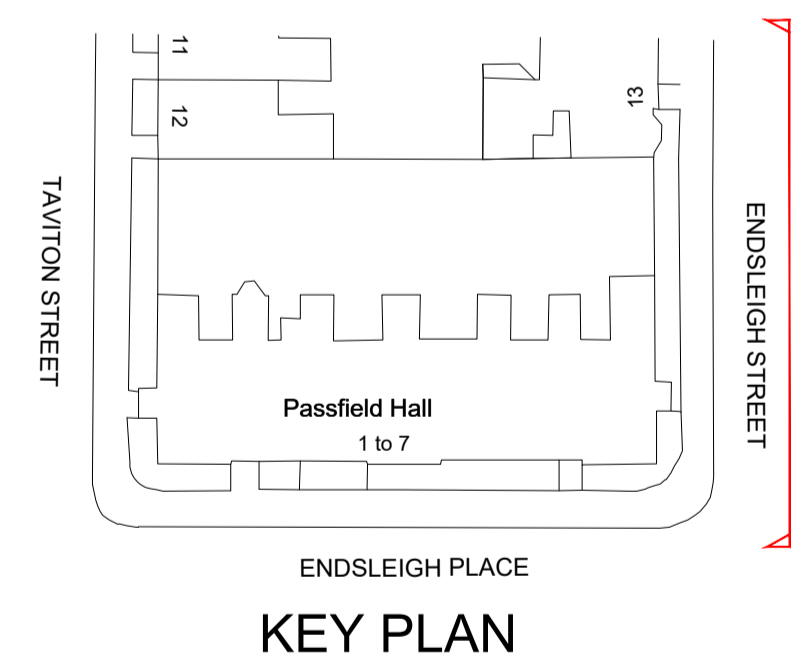

KEY PLAN

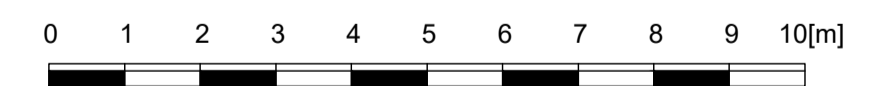

### WILSON MASON

Wilson Mason LLP - Chartered Architects  
8, New Concordia Wharf, Mill Street, London SE1 2BB  
T 020 7637 1501 - www.wilsonmason.co.uk

|                            |   |     |
|----------------------------|---|-----|
| client                     | project                                       | rev |
| London School of Economics | Passfield Hall. Perimeter Railings            | P1  |
| drawing                    | Plan & Elevation As Existing Endsleigh Street |     |
| 1:100 at a1                | 6755 - L(2-)-002                              |     |
| for Planning               |   |     |