




PROPOSED ENDSLEIGH PLACE ELEVATION

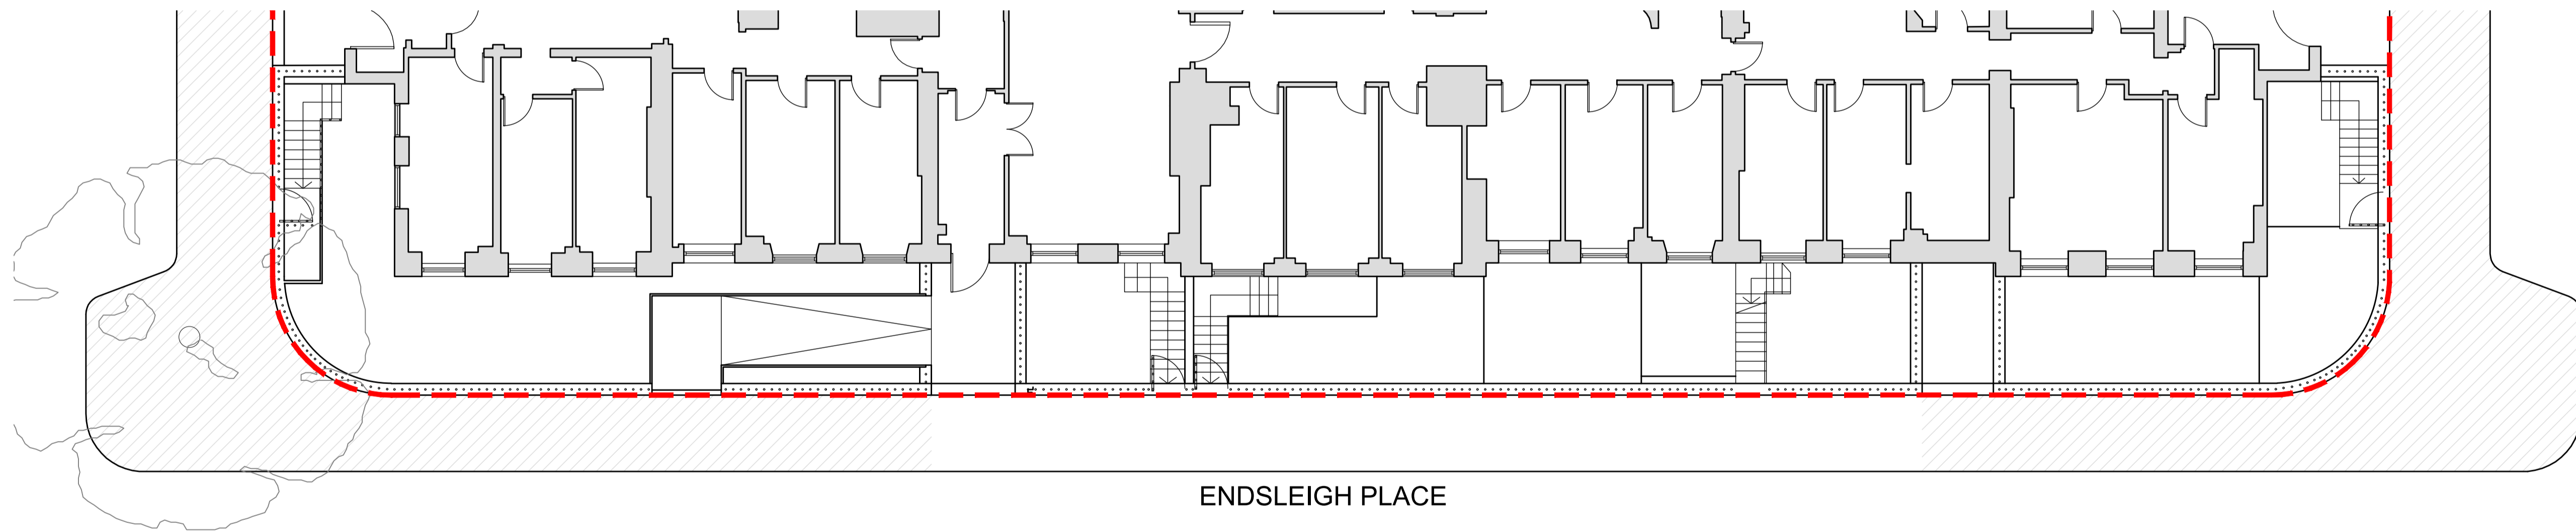

EXISTING ENDSLEIGH PLACE PLAN

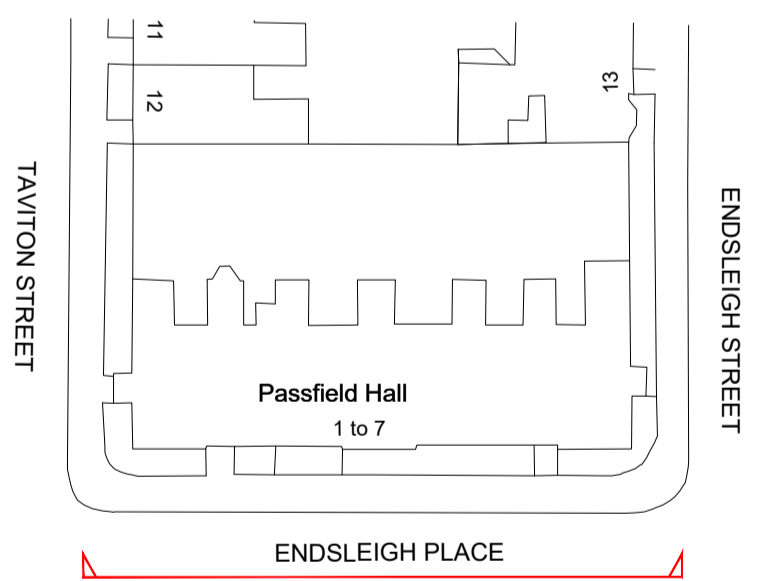

KEY PLAN

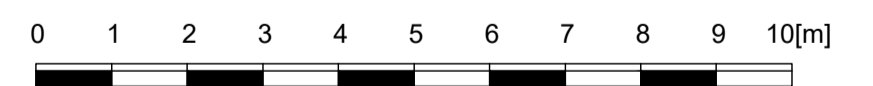

# WILSON MASON

Wilson Mason LLP - Chartered Architects  
8, New Concordia Wharf, Mill Street, London SE1 2BB  
T 020 7637 1501 - www.wilsonmason.co.uk

client	London School of Economics	project	Passfield Hall. Perimeter Railings
drawing	1:100 at a1	drawing	Plan & Elevation As Existing Endsleigh Place
for Planning	6755 - L(2)-001	rev	P1