



This drawing is to be read in conjunction with all relevant consultants' and specialists' drawings. Notify the Contract Administrator of any discrepancies before proceeding. Do not scale from this drawing. All dimensions are to be checked on site. This drawing is subject to copyright.


rev: P1 by: mgb date: 2019-02-28 chk: jh
Issued for Planning

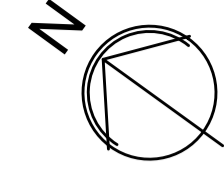

EXISTING TAVITON STREET ELEVATION

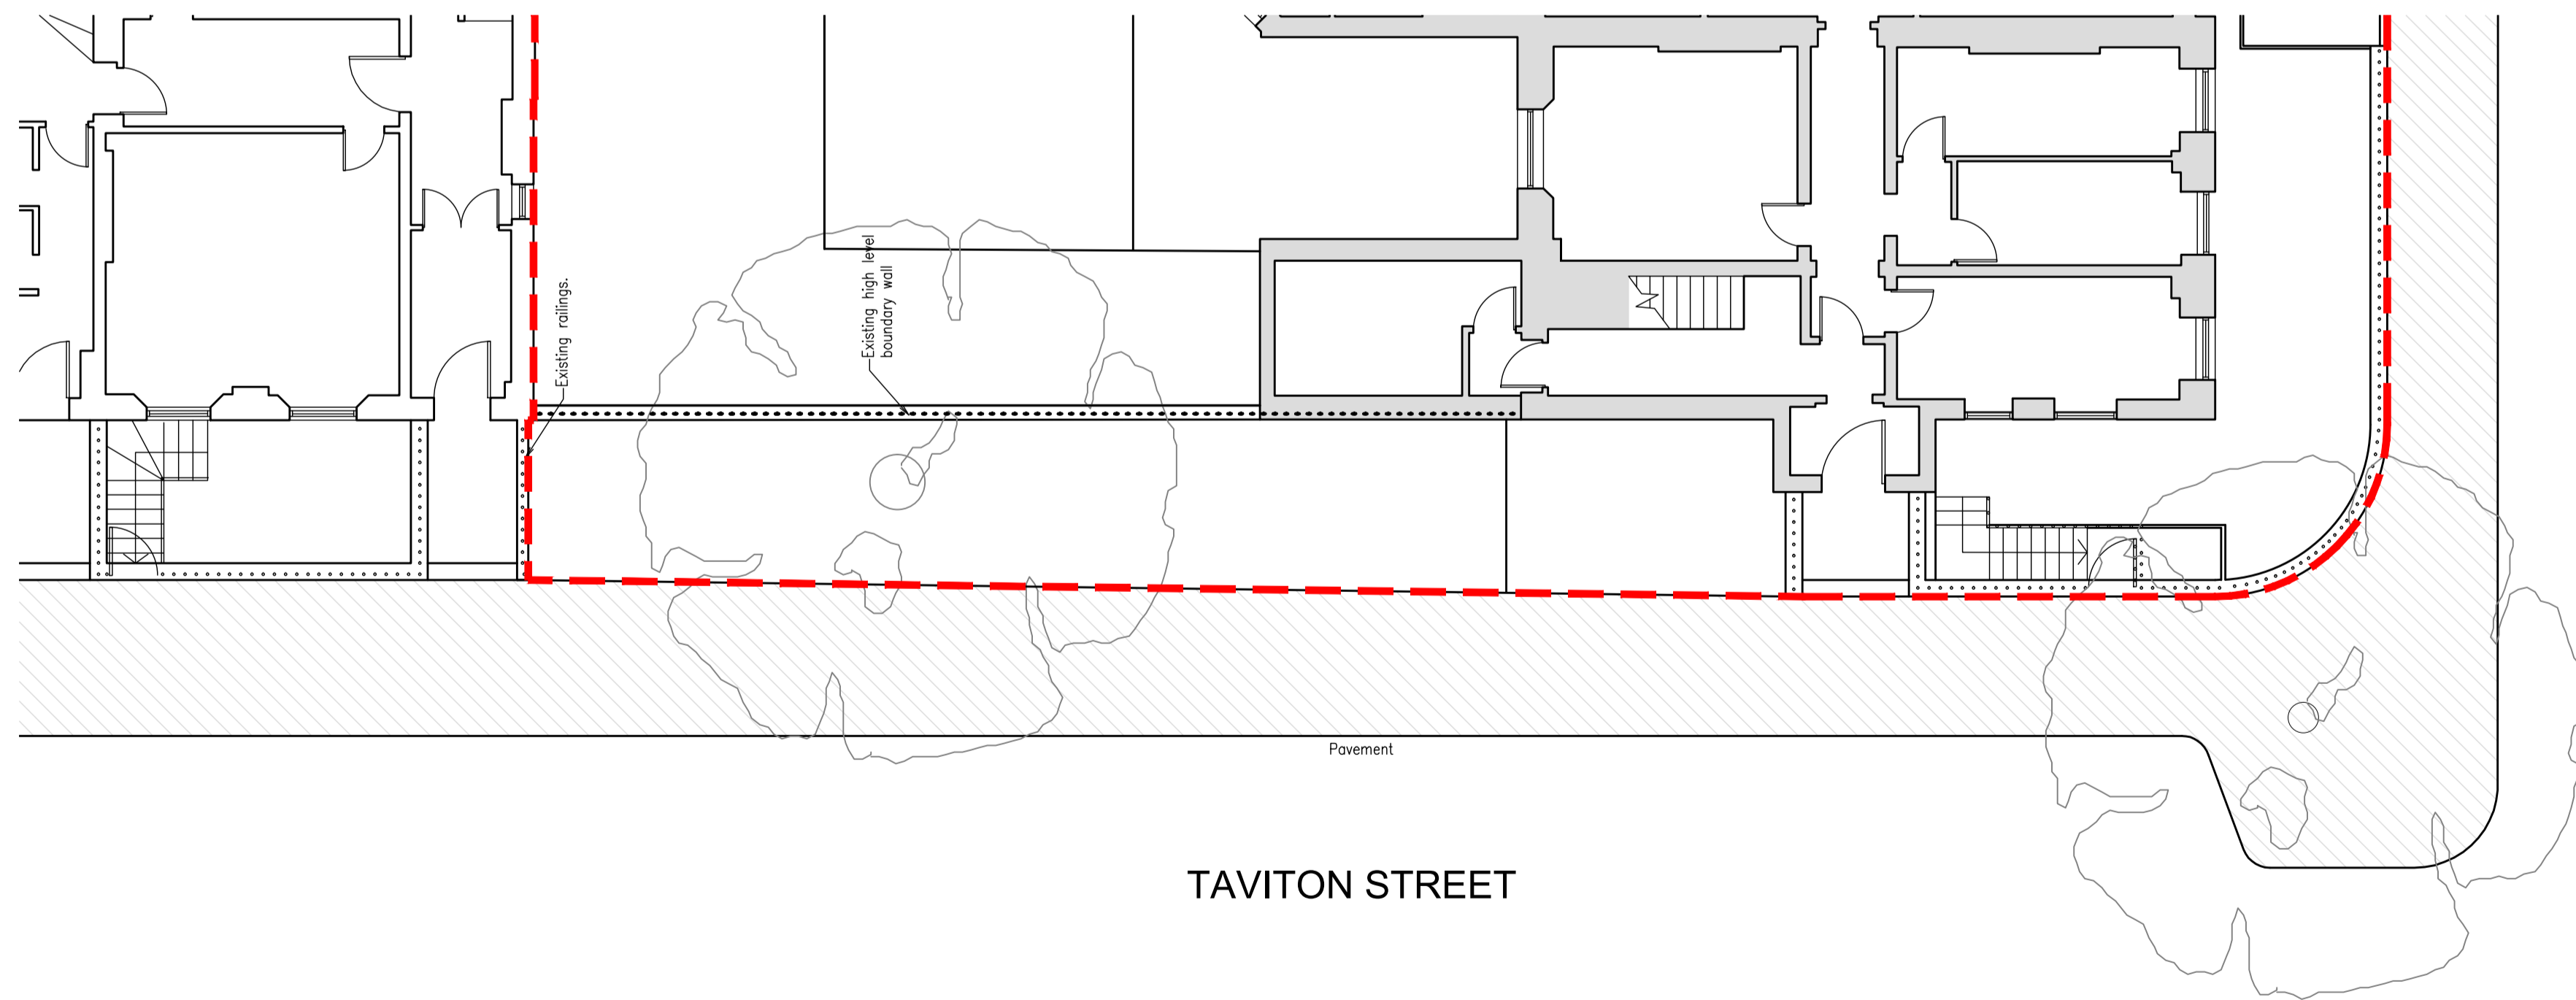

EXISTING TAVITON STREET PLAN

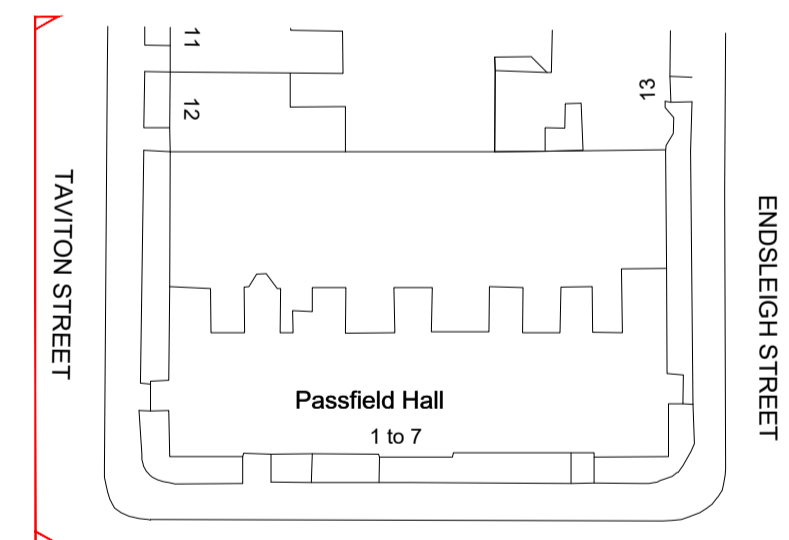

KEY PLAN



WILSON MASON

Wilson Mason LLP - Chartered Architects
8, New Concordia Wharf, Mill Street, London SE1 2BB
T 020 7637 1501 - www.wilsonmason.co.uk

client	project
London School of Economics	Passfield Hall. Perimeter Railings
drawing	Plan & Elevation As Existing Taviton Street
1:100 at a1	rev
for Planning	6755 - L(2-)-003 P1