




PROPOSED ENDSLEIGH STREET ELEVATION

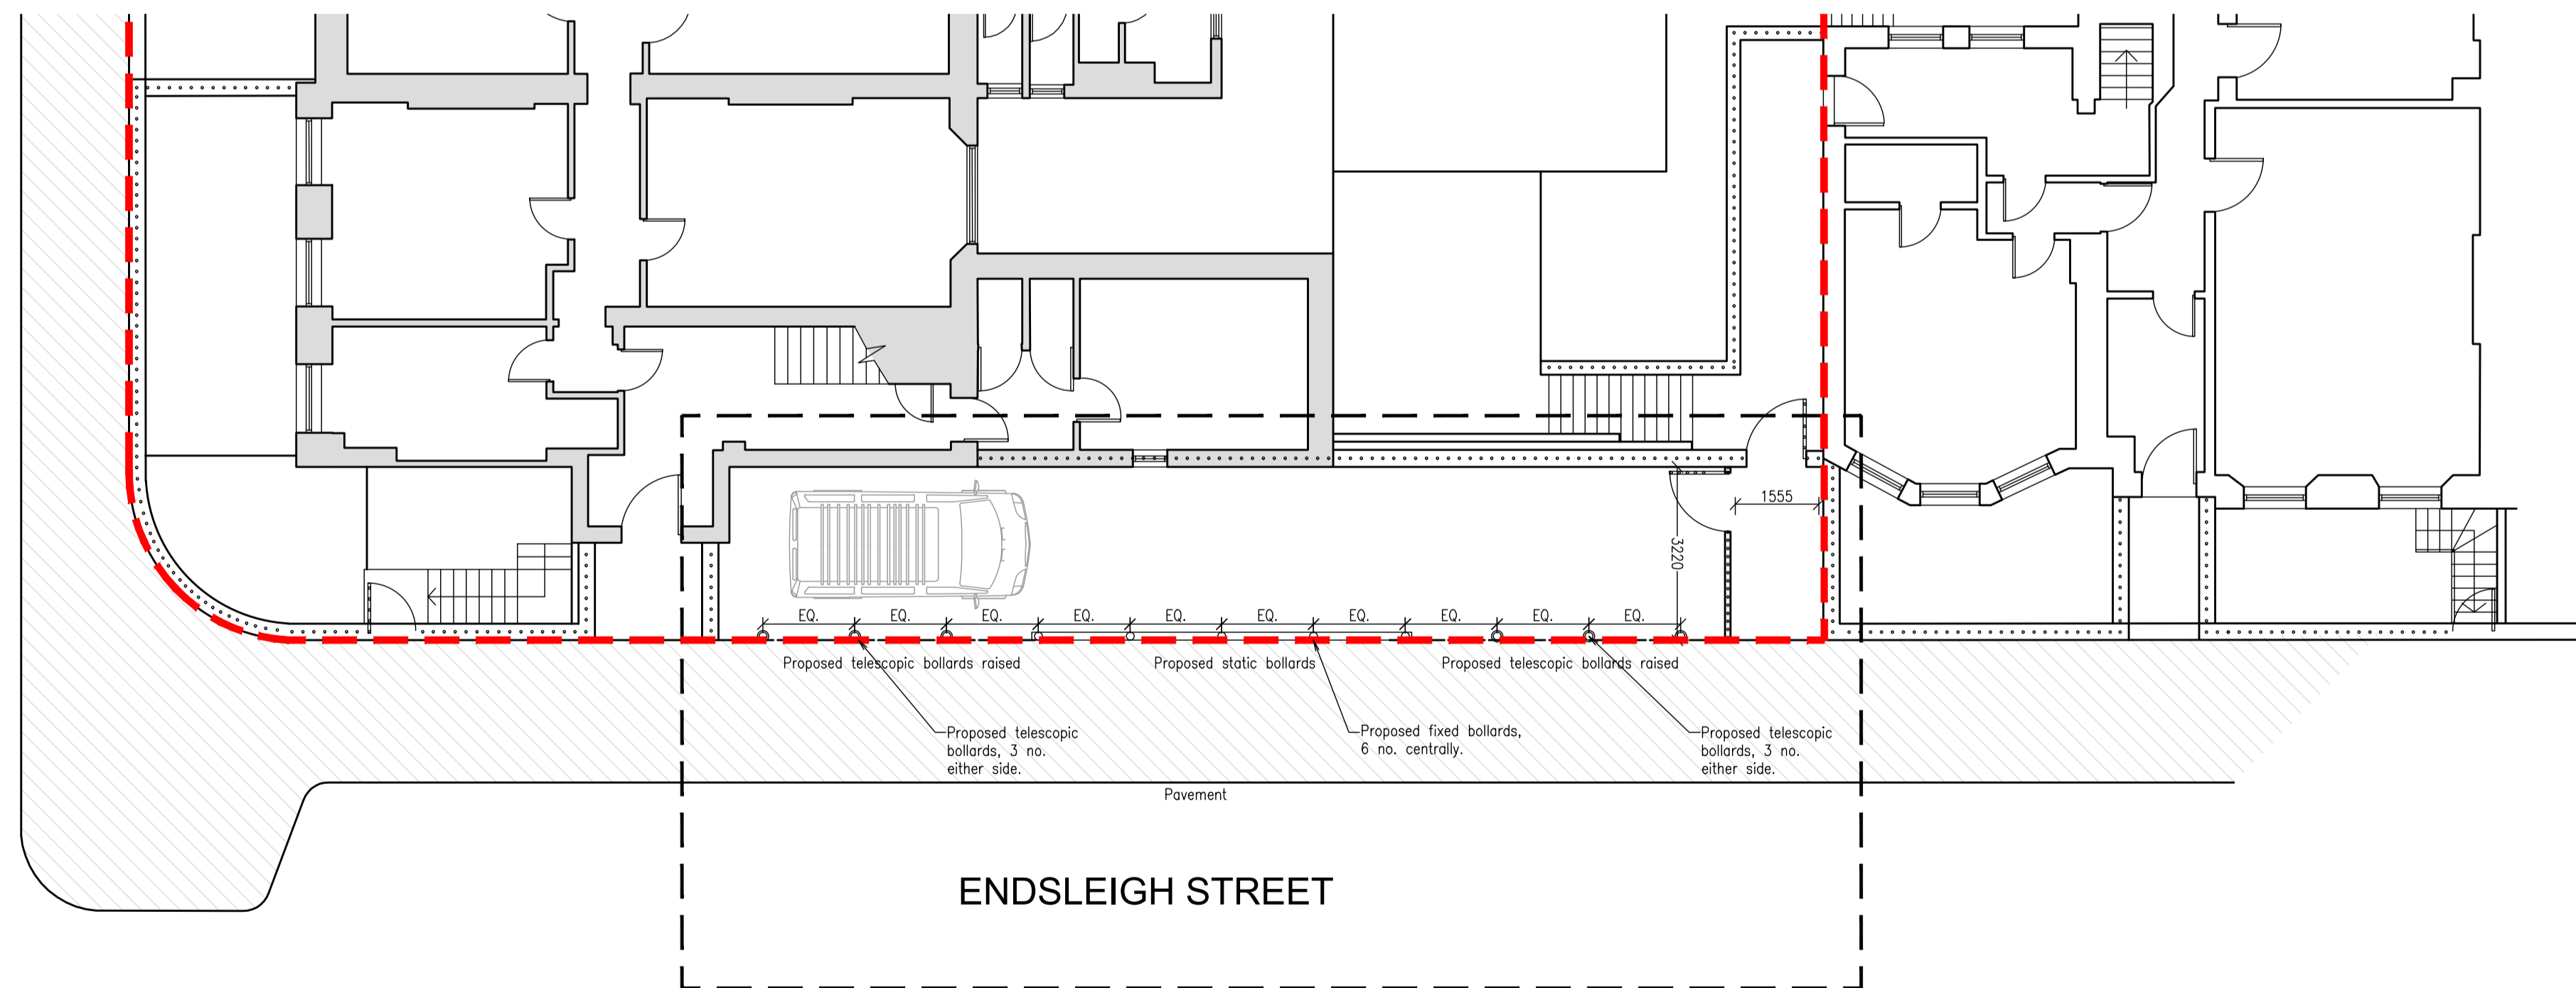

PROPOSED ENDSLEIGH STREET PLAN

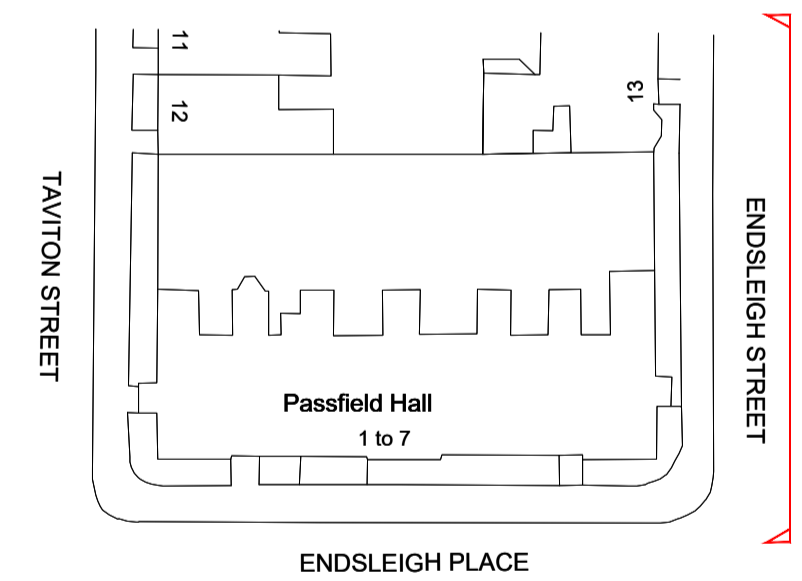

KEY PLAN

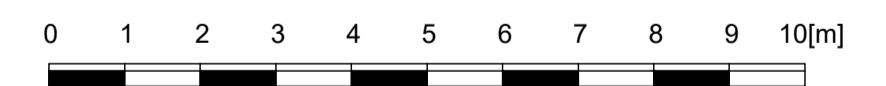

WILSON MASON

Wilson Mason LLP - Chartered Architects
8, New Concordia Wharf, Mill Street, London SE1 2BB
T 020 7637 1501 - www.wilsonmason.co.uk

client	London School of Economics	project	Passfield Hall. Perimeter Railings
drawing	Proposed Plan & Elevation - Endsleigh Street		
1:100 at a1	for Planning	6755 - L(2-)-012	rev P1