

**FLANK ELEVATION A-A**

**Lisa Shell**  
architects


EG22 Hoovey Wharf, 84 Hartford Road, N1 5GT  
T. 020 7275 7775 E. [info@lisashellarchitects.co.uk](mailto:info@lisashellarchitects.co.uk)  
[www.lisashellarchitects.co.uk](http://www.lisashellarchitects.co.uk)

Company: Lisa Shell Architects, Registered in England No. 20550592  
Incorporated from Lisa Shell Architects Limited No. 0752 088 2074 VDF

**REVISIONS/ ISSUE**

14/02/19  
ISSUE TO **PLANNING**  
FOR COMMENT  
07/03/19 A  
ISSUE TO **PLANNING**  
FOR APPROVAL


PLEASE USE SCALE BAR TO TAKE MEASUREMENTS WHEN READING FROM PDFS

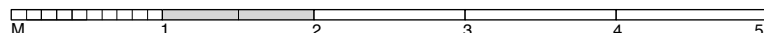

**MORETON HOUSE & HURC**

**RAILINGS ELEVATION AA**  
AS PROPOSED  
**MRT/GA/312/A**

1:50 @ A3  
DO NOT SCALE FROM THIS DRAWING  
REFER ALL DISCREPANCIES TO ARCHITECT

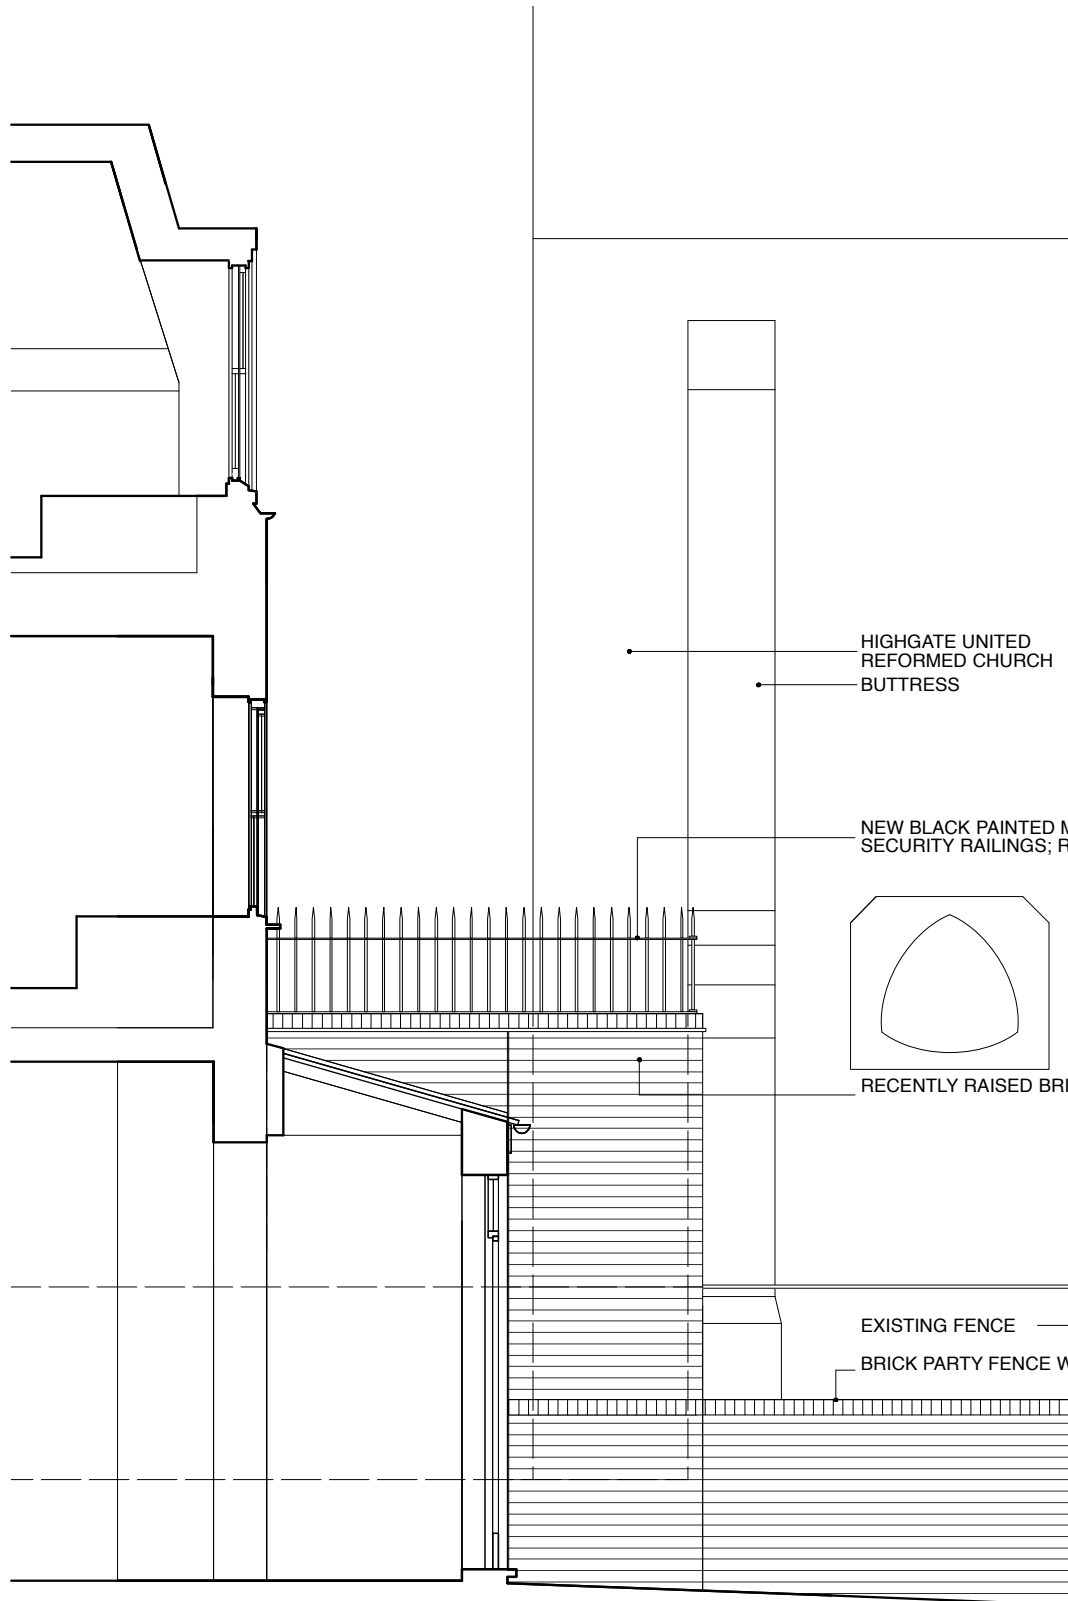

SECTION B-B



REAR ELEVATION C-C

MORETON HOUSE/  
14 SOUTH GROVE

HIGHGATE  
UNITED  
REFORMED  
CHURCH

**Lisa Shell**  
architects


EG22 Hoovey Wharf, 84 Hartford Road, N1 5GT  
T. 020 7276 7276 E. [info@lisashellarchitects.co.uk](mailto:info@lisashellarchitects.co.uk)  
[www.lisashellarchitects.co.uk](http://www.lisashellarchitects.co.uk)

© Lisa Shell Architects. Registered in England No. 2055052  
Incorporated in England. No. 0192 088 3074 VOF

**REVISIONS/ ISSUE**

14/02/19  
ISSUE TO PLANNING  
FOR COMMENT  
07/03/19 A  
ISSUE TO PLANNING  
FOR APPROVAL

PLEASE USE SCALE BAR TO TAKE MEASUREMENTS WHEN READING FROM PDFS

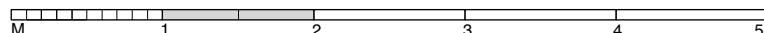

**MORETON HOUSE & HURC**

**RAILINGS SECTION BB  
& REAR ELEVATION CC**  
AS PROPOSED  
**MRT/GA/313/A**

1:50 @ A3  
DO NOT SCALE FROM THIS DRAWING  
REFER ALL DISCREPANCIES TO ARCHITECT