


**MORETON HOUSE/  
14 SOUTH GROVE**

**HIGHGATE UNITED  
REFORMED CHURCH**

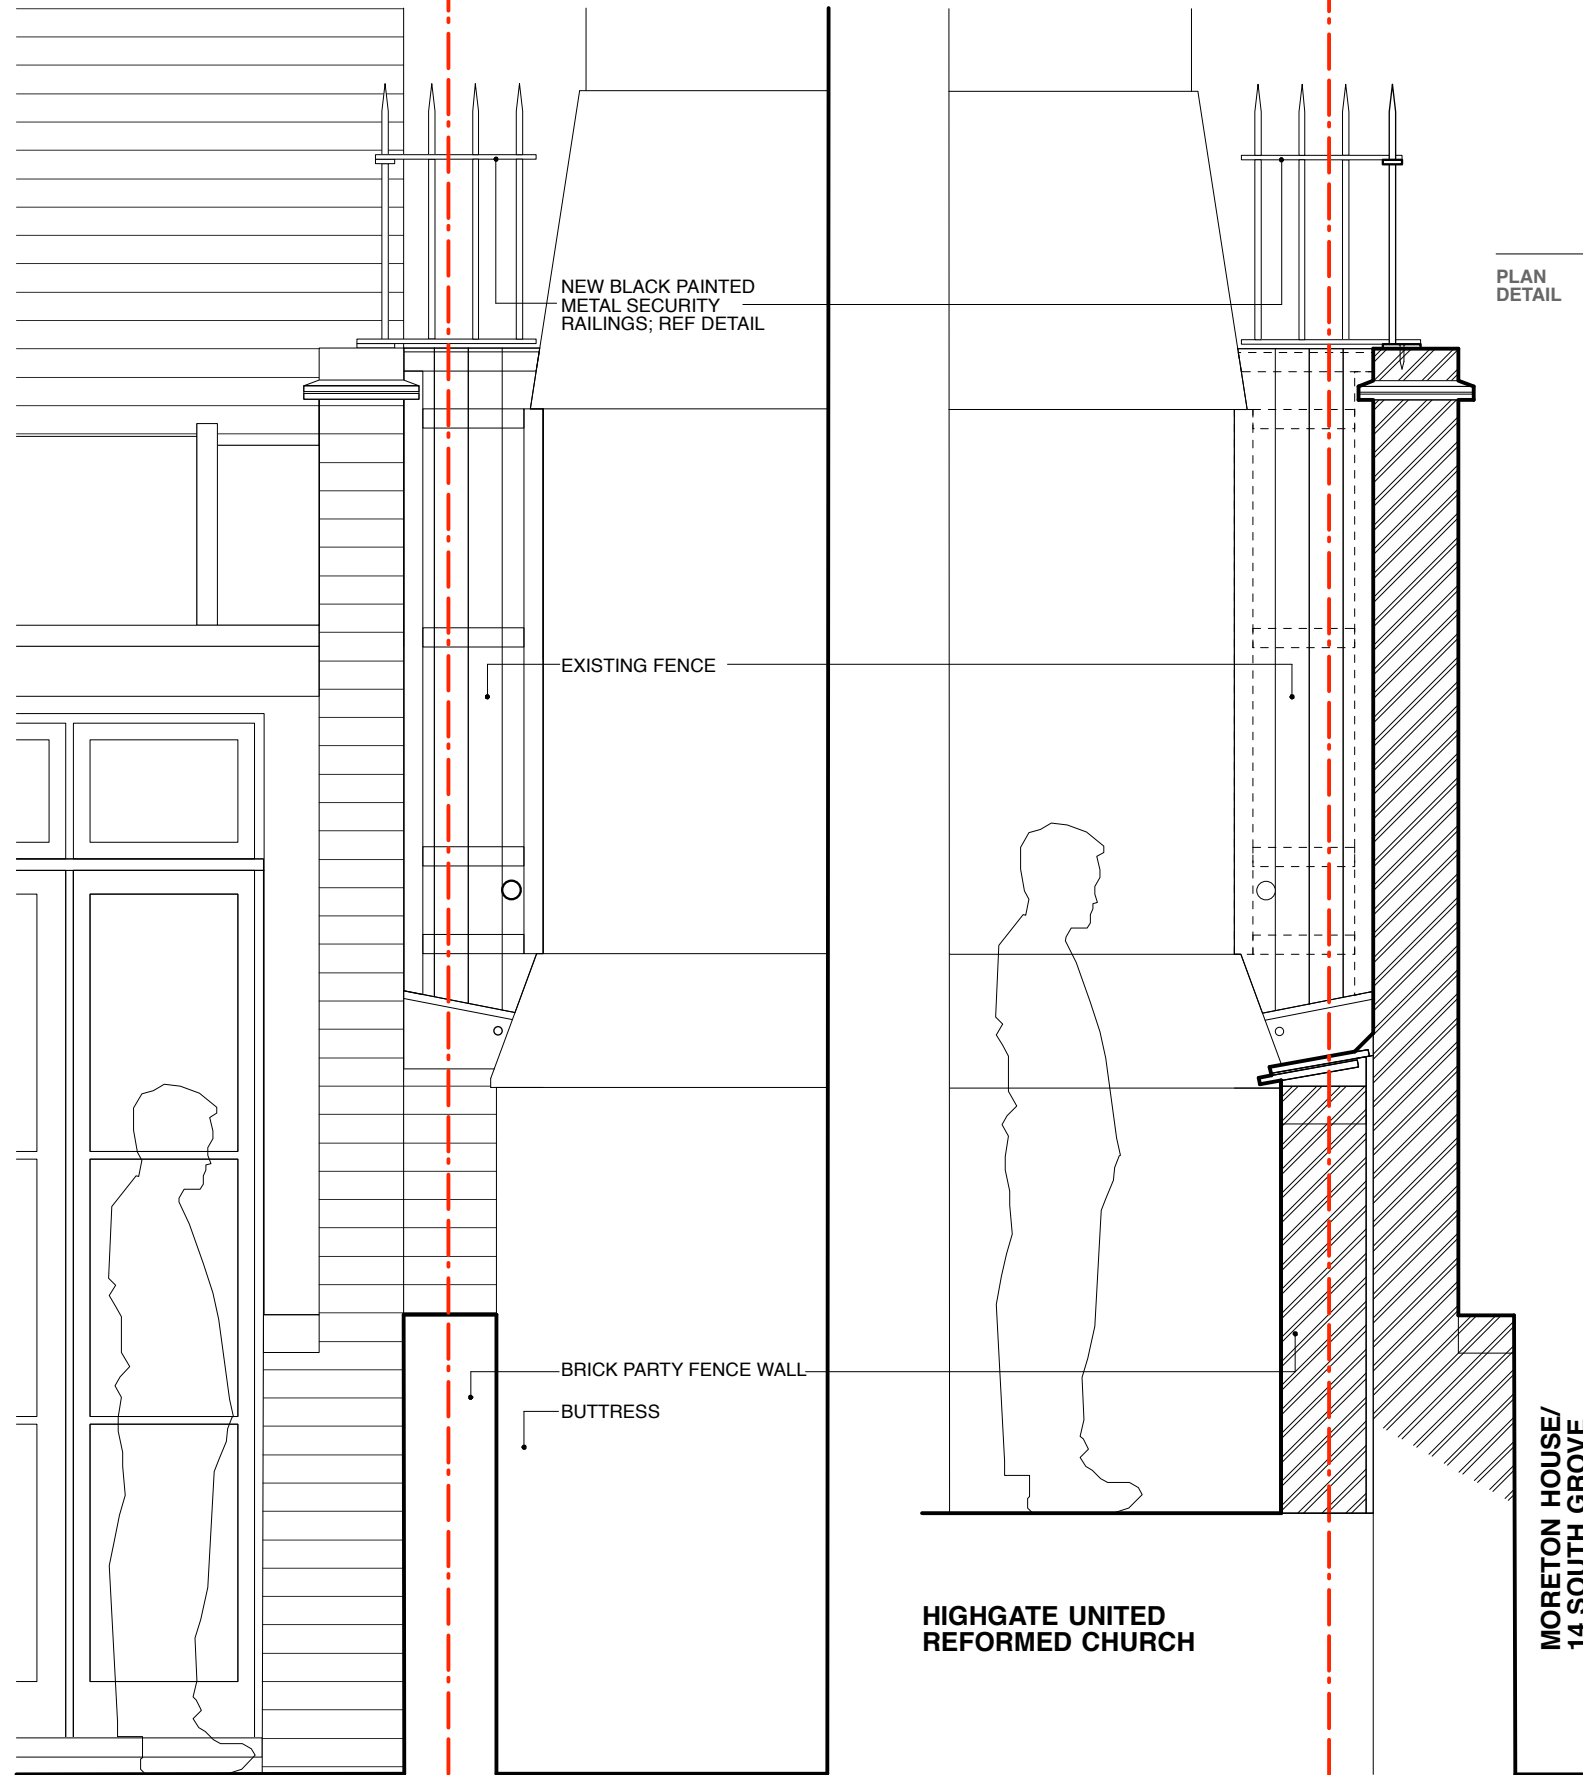


**REAR ELEVATION  
SECTION C-C 1:20**

**FRONT ELEVATION  
SECTION D-D 1:20**


**MORETON HOUSE/  
14 SOUTH GROVE**

**HIGHGATE UNITED  
REFORMED CHURCH**

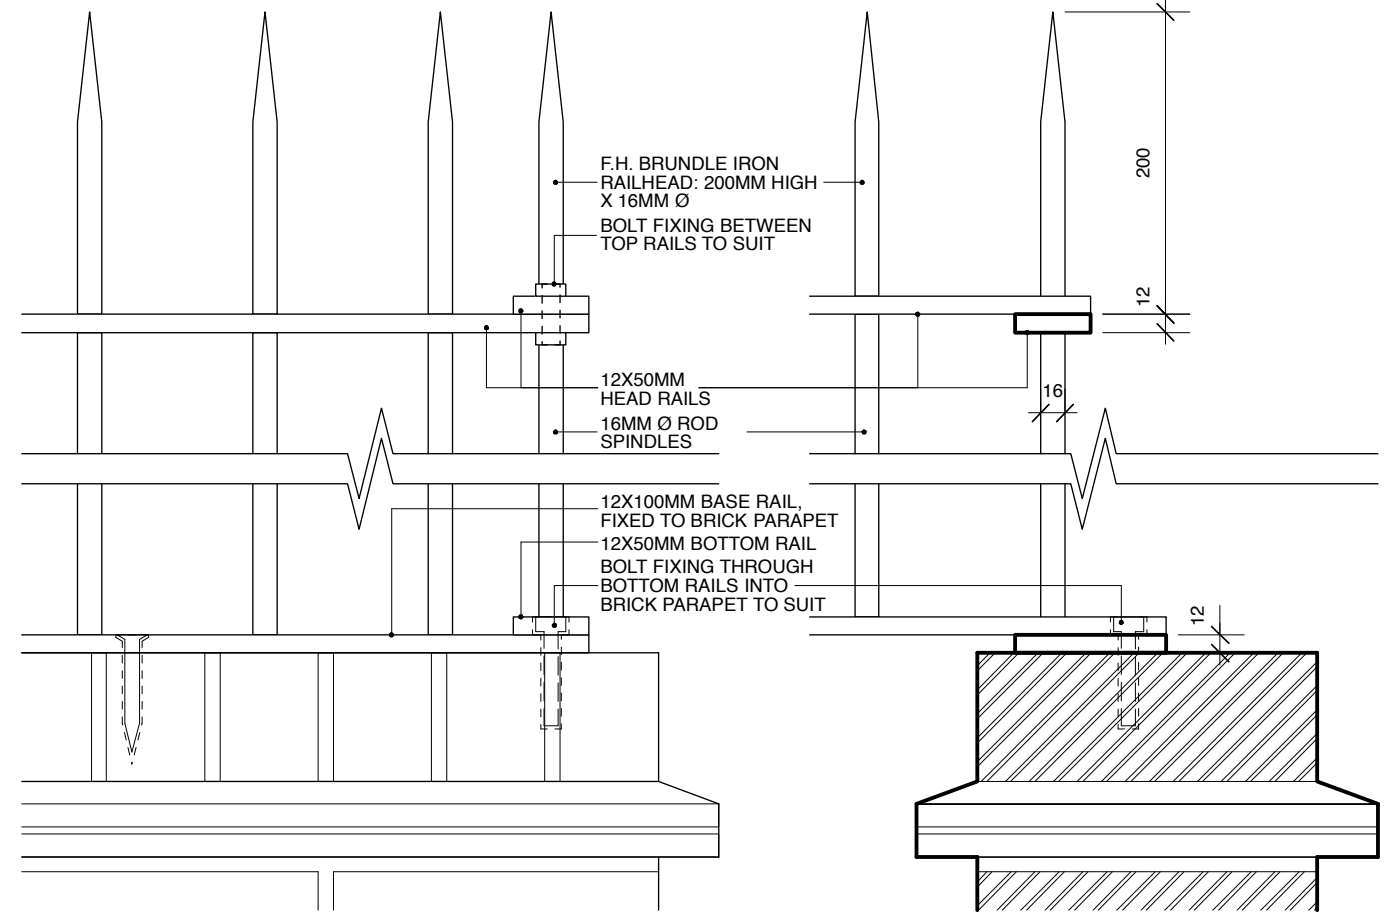

**ELEVATION DETAIL B-B  
1:5**

**SECTION DETAIL D-D  
1:5**

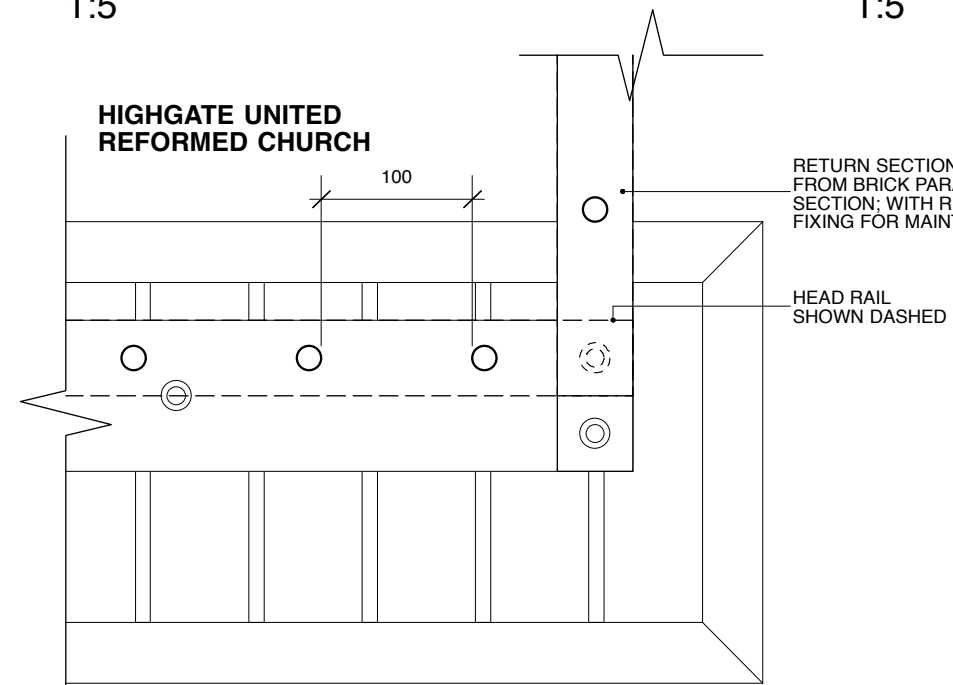

**MORETON HOUSE  
PLAN DETAIL  
1:5**

HIGHGATE UNITED REFORMED CHURCH

MORETON HOUSE

**LOCATION  
1:500**

**Lisa Shell architects**

EG2 Nicosy Wharf, 24 Harford Road, N1 5GT  
T: 020 7276 7278 E: mail@lisashellarchitects.co.uk  
www.lisashellarchitects.co.uk

Chartered: Lisa Shell, MRBA. Registered in England: 10055588  
Registration No: 10055588, Director: 10055588, 10055588, 10055588

**MORETON HOUSE & HURC**

**RAILINGS DETAIL  
AS PROPOSED  
MRT/DC/301/A  
1:5 / 1:20 @ A3  
DO NOT SCALE FROM THIS DRAWING  
REFER ALL DISCREPANCIES TO ARCHITECT**

**REVISIONS/ ISSUE**

14/02/19  
ISSUE TO **PLANNING**  
FOR COMMENT

07/03/19 A  
ISSUE TO **PLANNING**  
FOR APPROVAL