


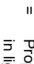

NOTES

Do not scale to ascertain dimensions. Any error or omission shall be reported to the Surveyors before proceeding with the work. Figure dimensions and levels should be verified by the Contractor on site. Copyright for all designs and drawings in whole or in part shall remain with the Surveyors in accordance with the Copyright Act.

Key:

SCALE: 1:100



-  = Proposed astroflurf covering to flat roof
-  In lightwell.
-  = Proposed planter boxes located on basement roof within lightwell.

REV	DATE	AMENDMENT
A	04/03/2018	Issue for approval and issue of contract documents. Includes revision for construction contract to include the above work.

REF: N/A

TITLE

Proposed 1st Floor Lightwell Roof and North Stairwell

CLIENT

Schroders UK Real Estate Fund



OFFICE 55 Abchurch Lane, London, EC4A 3DF
 TEL: 020 7601 1000
 WWW: www.knightfrank.com



PROJECT ADDRESS
 53 Parker Street,
 London WC2B 5PT

SCALE	DWG	DRAWN	CHECKED	APPROVED
1:100	JA	JA	LP	LP

STATUS

Drawing No.012

REV A

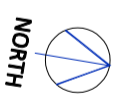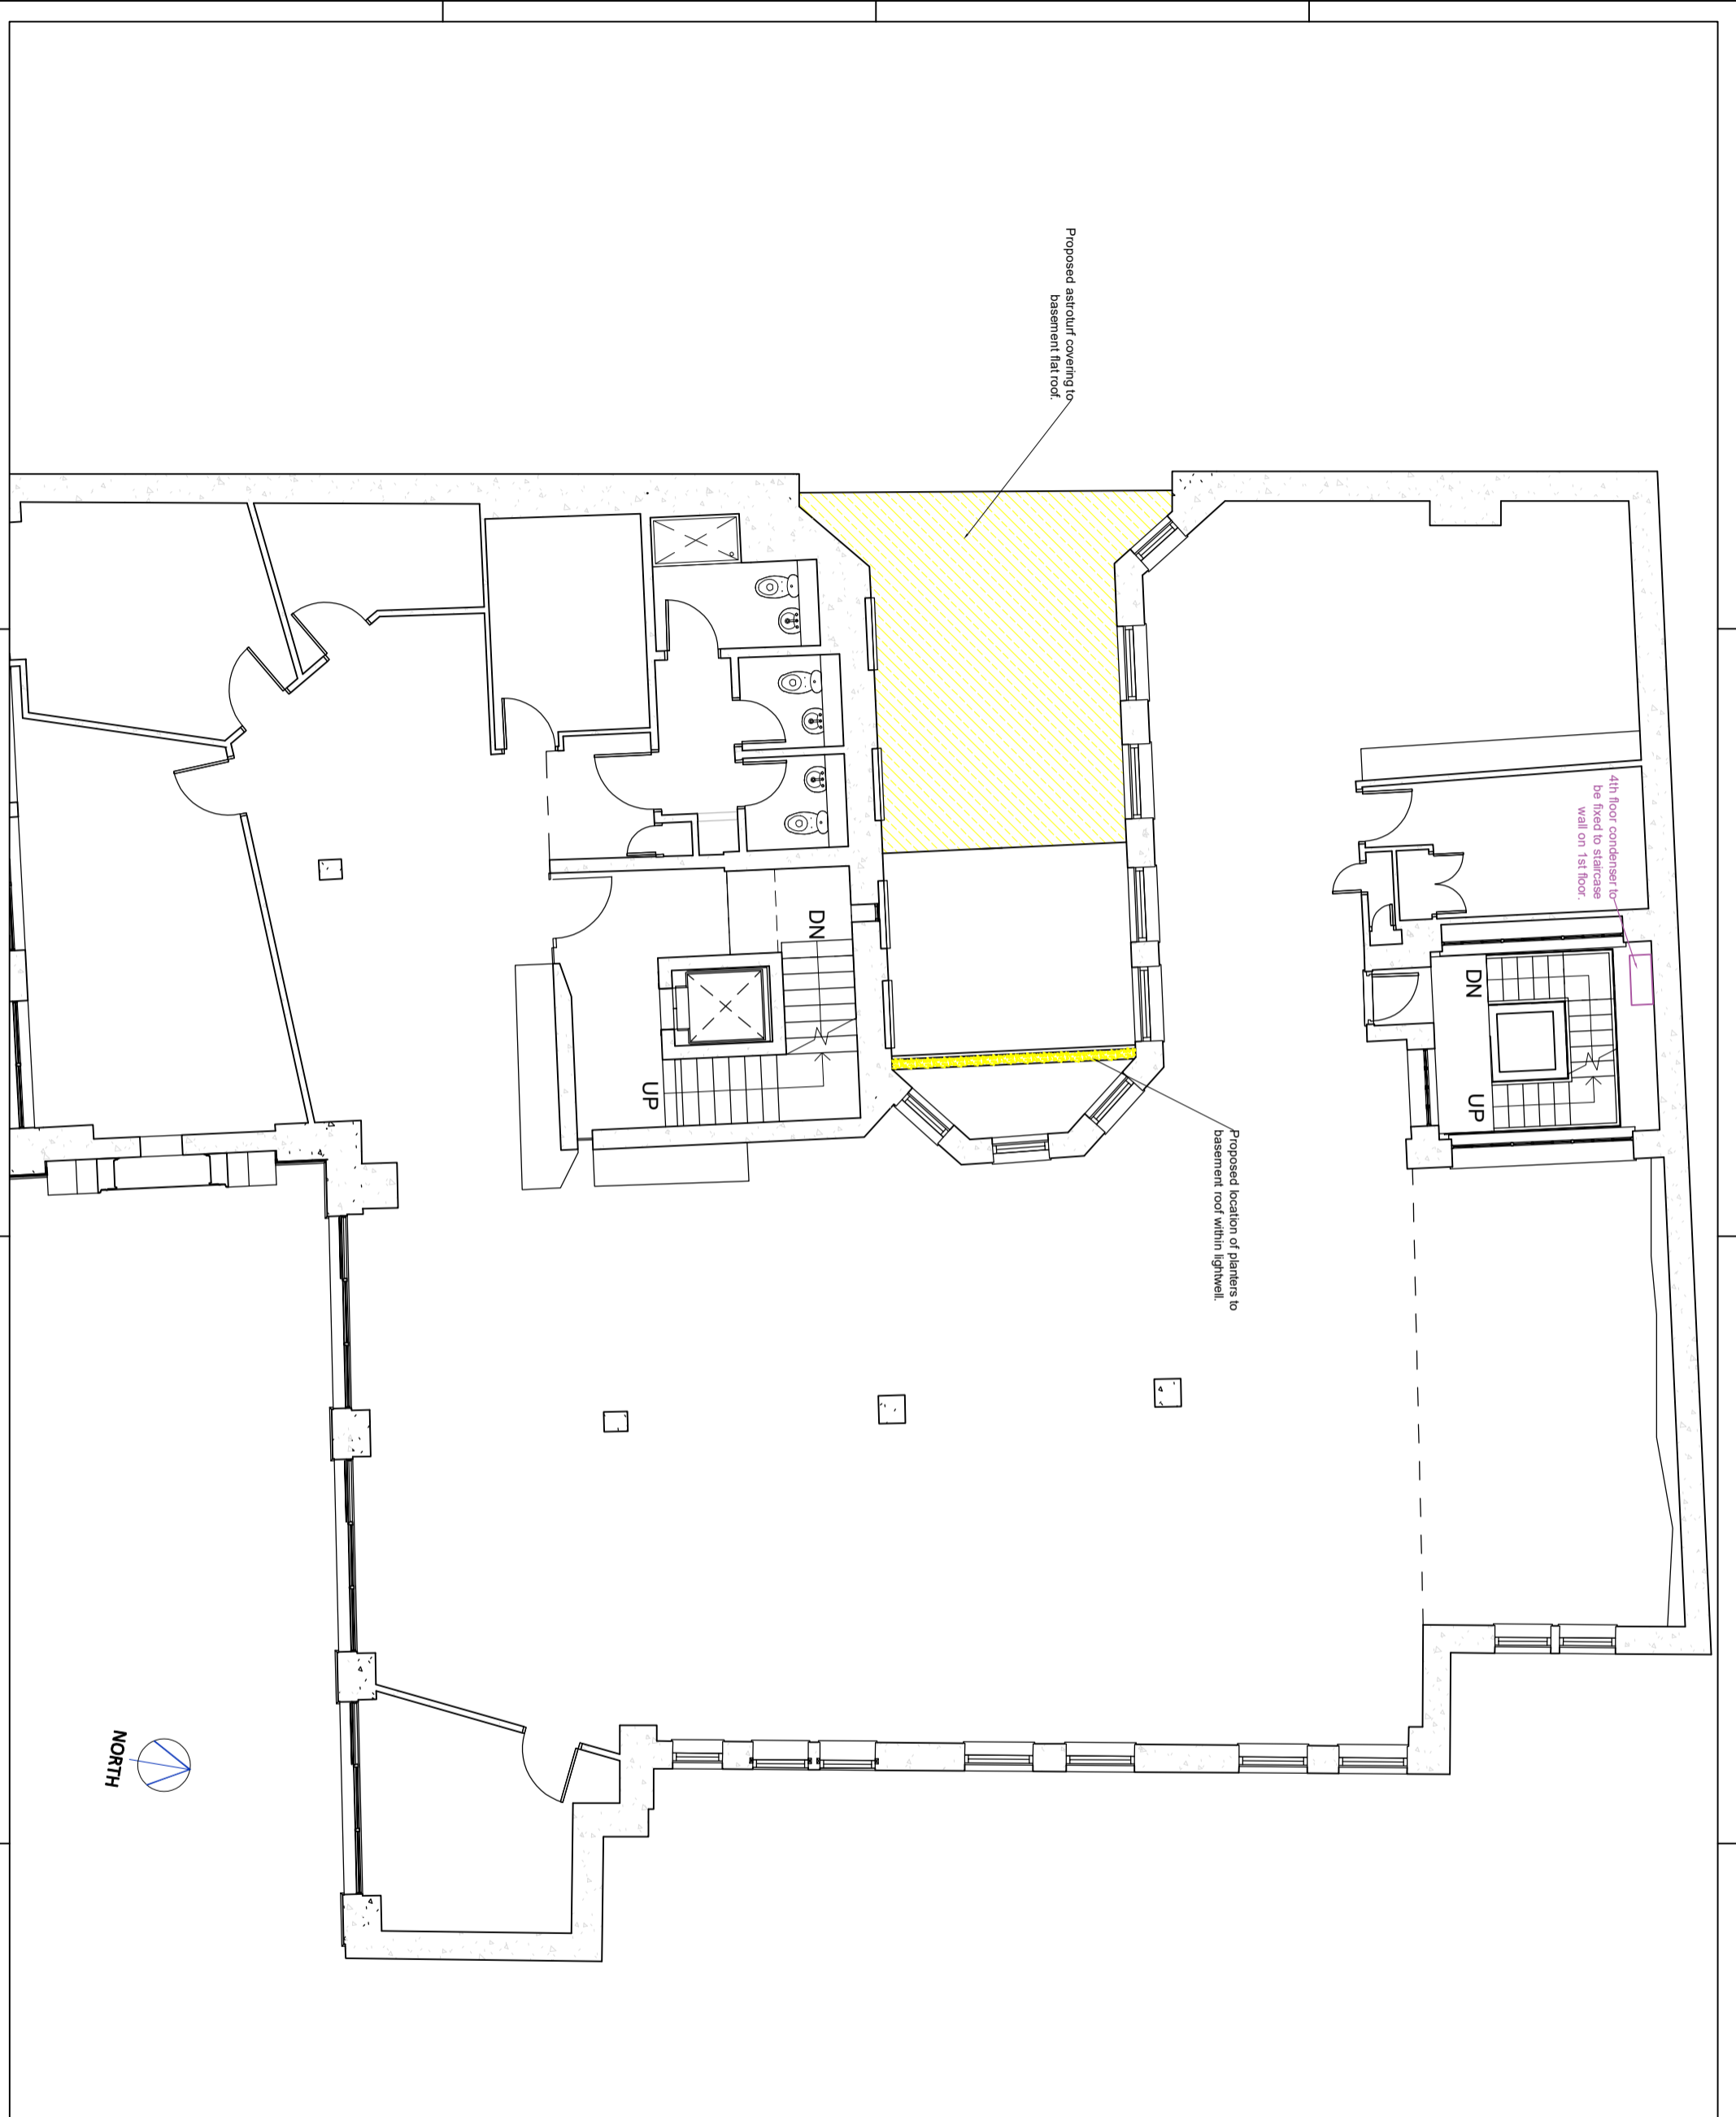

NORTH