

 Site Boundary

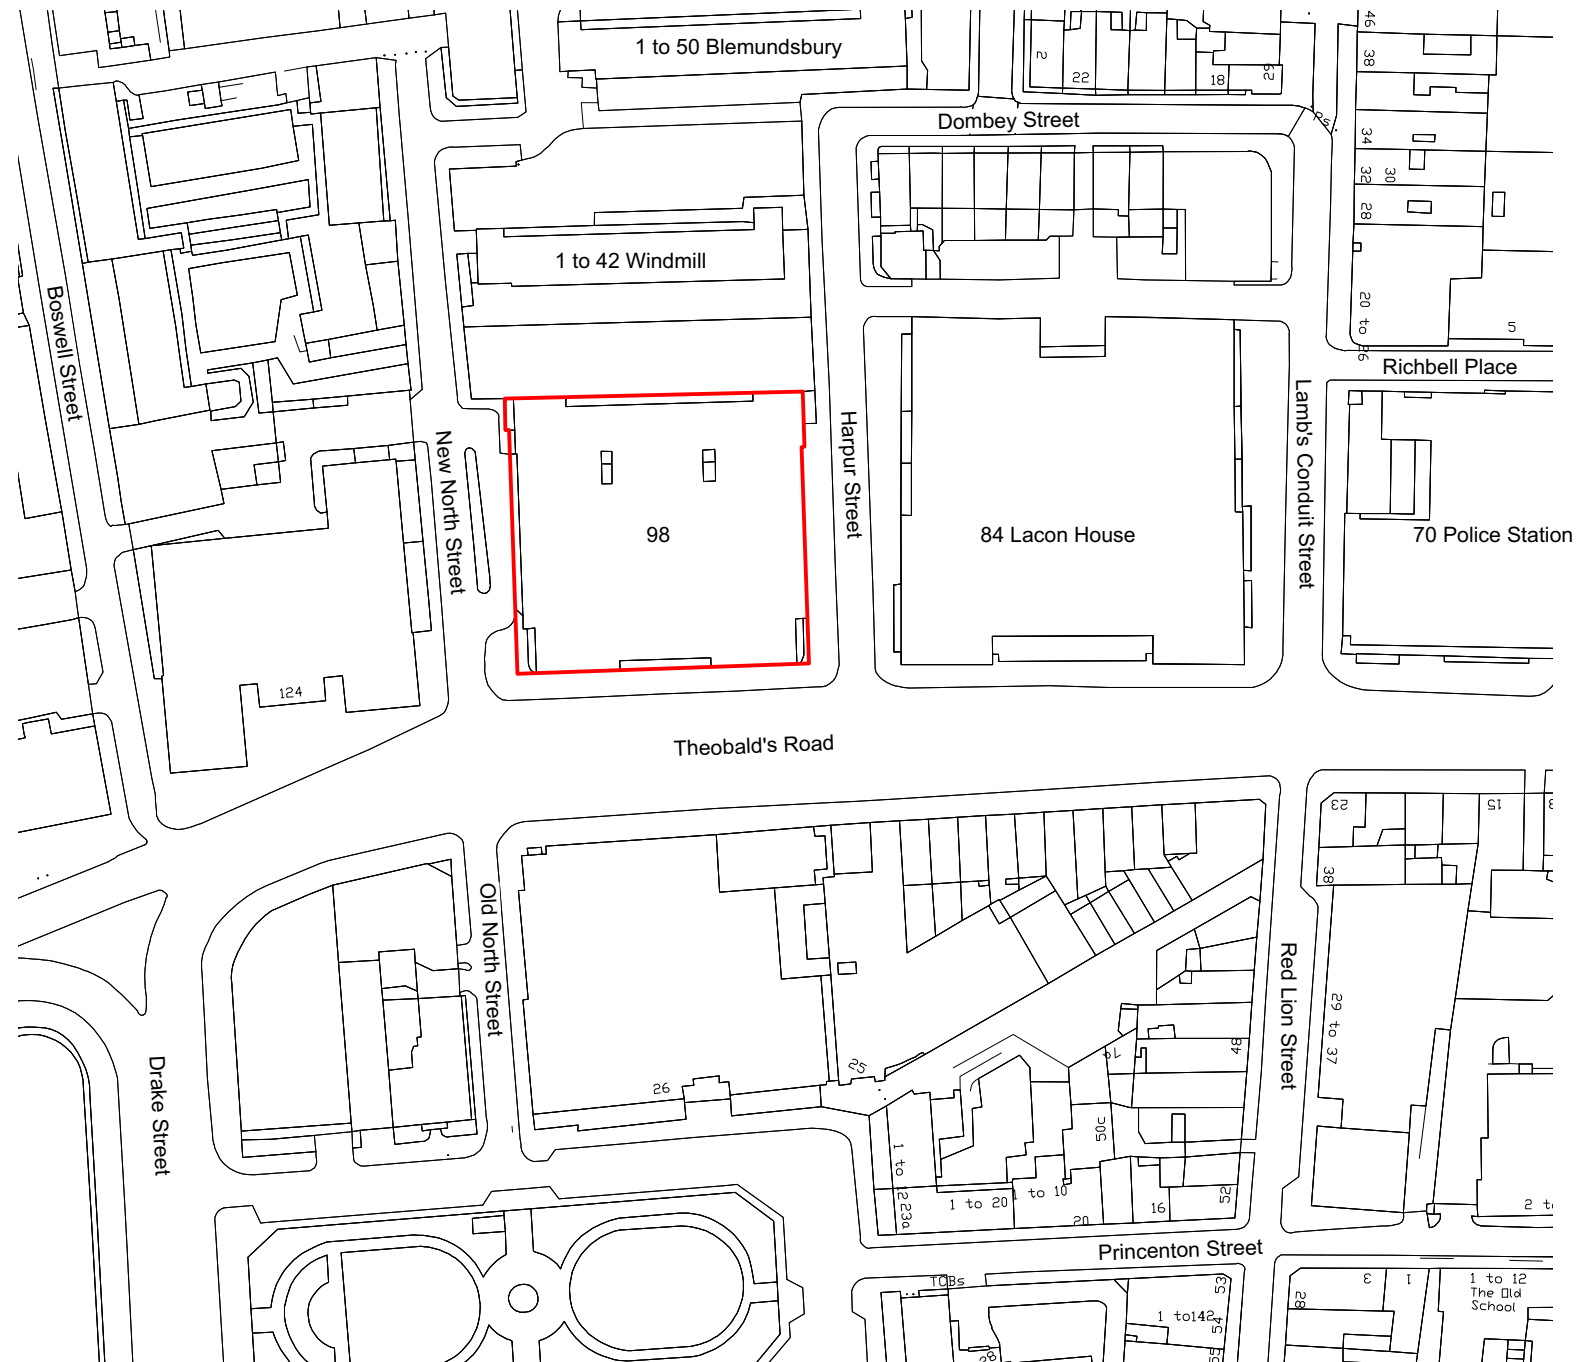

Scale 1:1250

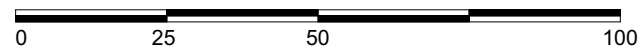

Rev.	Date	Details	By

Client

Warner Bros.

Project name

Project Phoenix

Drawing title

Location Map

Status

Planning Application

Scale	Drawn by
1:1250@A1, 1:2500@A3	CF

Date	Checked by
Aug 2017	RL

Drawing number	Revision
1539-P-001-Location Plan	-

This drawing is copyright. Do not scale off dimensions. All dimensions are to be checked on site by contractor. Contractor to report any dimensional discrepancies, errors or omissions prior to commencing in site.