


Plan View




Material proposals from left:
 • stone paving
 • stone clad steps, white painted render details (existing refurbished), timber bin store and fencing, existing red london stock brick

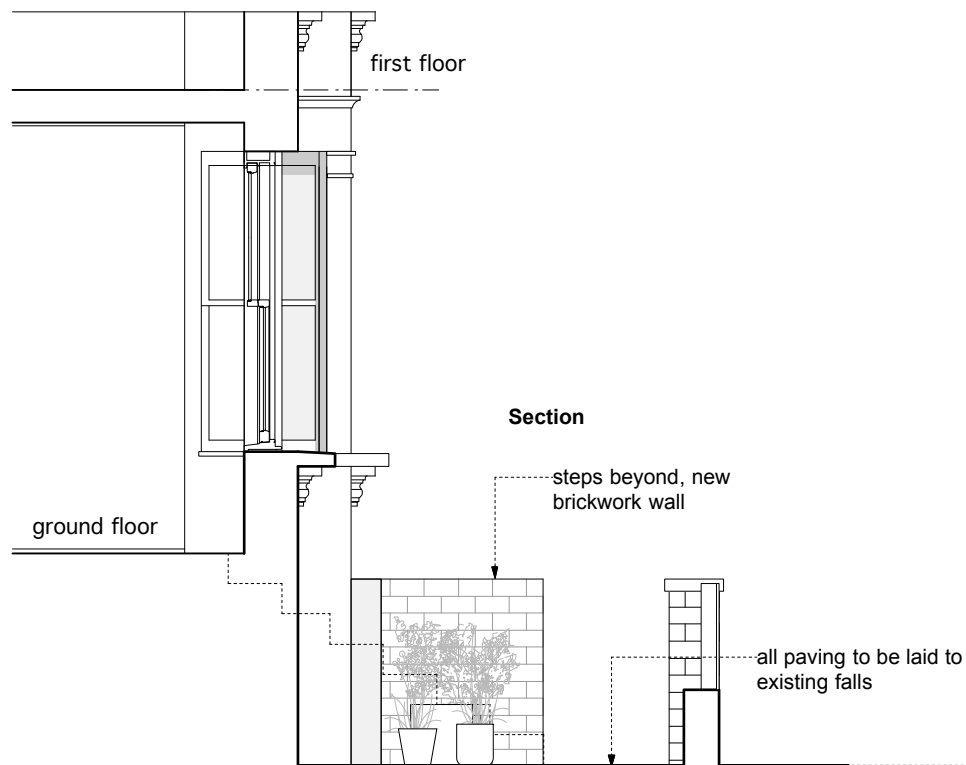

Section



45 Constantine Road
Front Garden

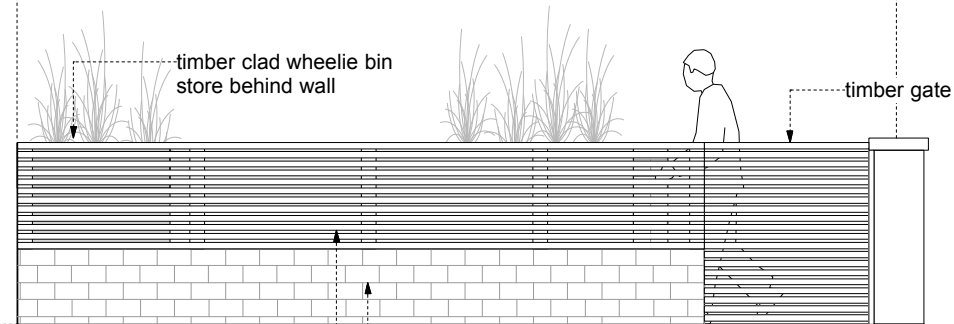

45 Constantine Road
Street View

Rev	Date
E	stage K: for information - issued for client - planning 04.03.19
D	stage K: for information - issued for client 18.12.18
C	stage K: for information - issued for client - planning 12.09.18
B	stage K: for information - issued for client 31.08.18
A	stage K: for information - issued for client 14.08.18

For Information

Issued only for purpose indicated

This drawing to be read in conjunction with all consultants information.

All dimensions to be checked on site. Do not scale, except for planning purposes.

This drawing is protected by copyright.

JOB NUMBER 177

JOB TITLE
Nieto Residence
 45 Constantine Road, London, NW3 2LN

DRAWING TITLE
Front Garden
 proposed

SCALE: 1:50 @A3

DATE: August 2018

DRAWING NO. **A/02/916** REV **E**