


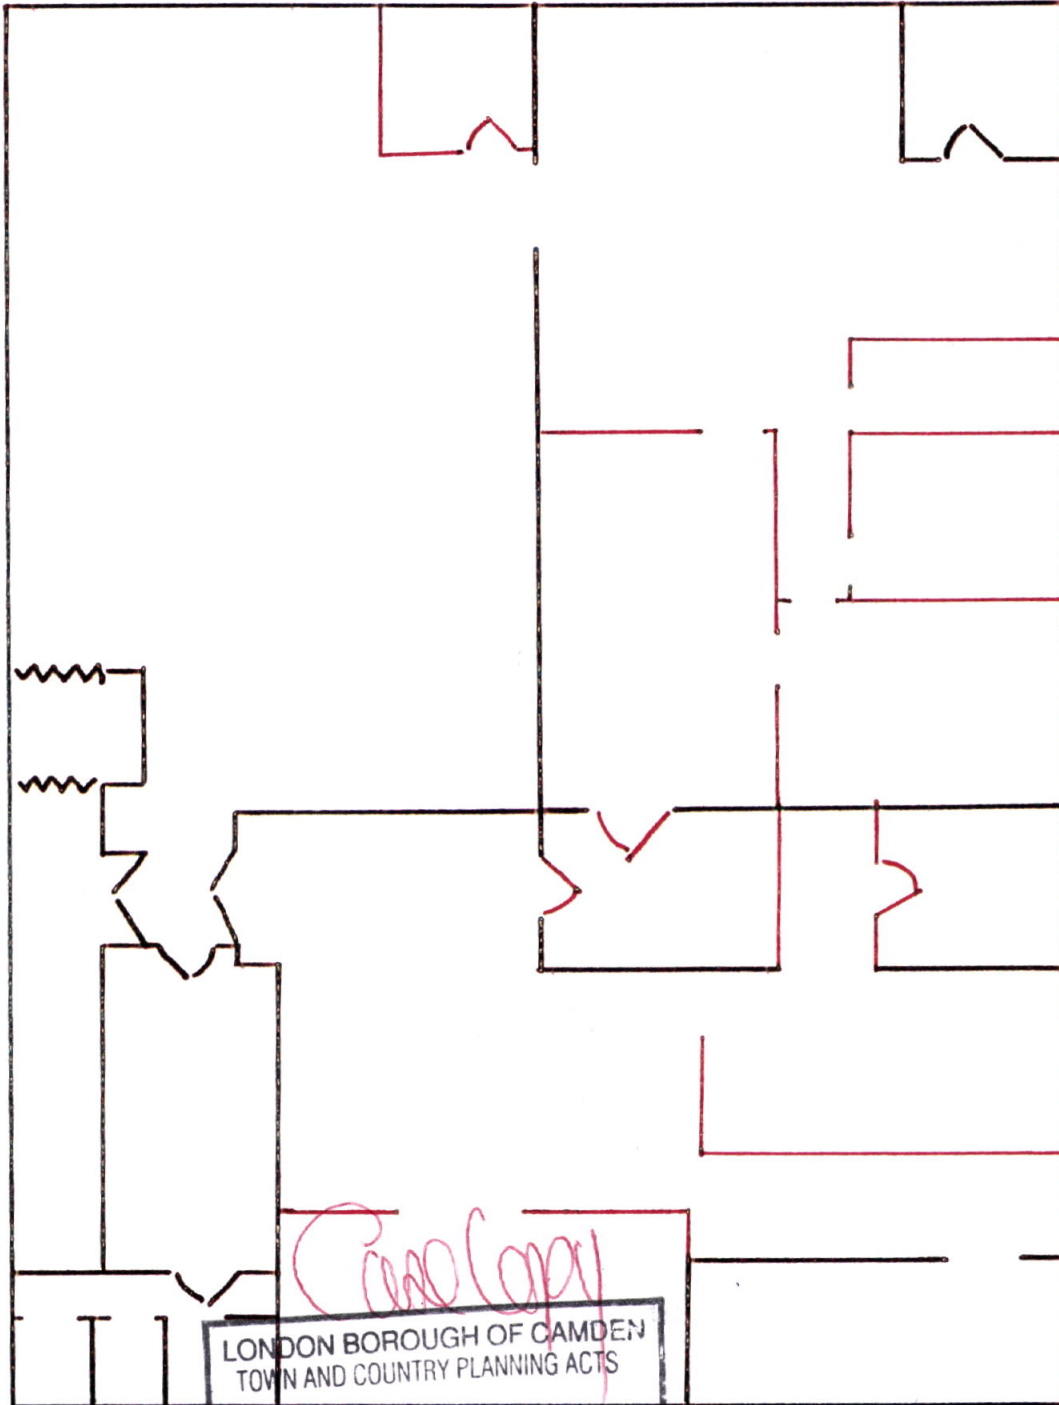

Good Copy

LONDON BOROUGH OF CAMDEN
TOWN AND COUNTRY PLANNING ACTS

20 SEP 1989


PLANS APPROVED
ON BEHALF OF THE COUNCIL

TP8 903336

PARTNERS: ANDY GARCIA · LAWRENCE PAYNE · ROSEANNE McHALE
7-9 WILLIAM ROAD LONDON NW1 3LU TELEPHONE: 01-387 4322 (3 LINES)

VAT NO. 523037579

LONDON BOROUGH OF CAMDEN
PLANNING AND TRANSPORT
DEPARTMENT
22 MAY 1989
RECEIVED

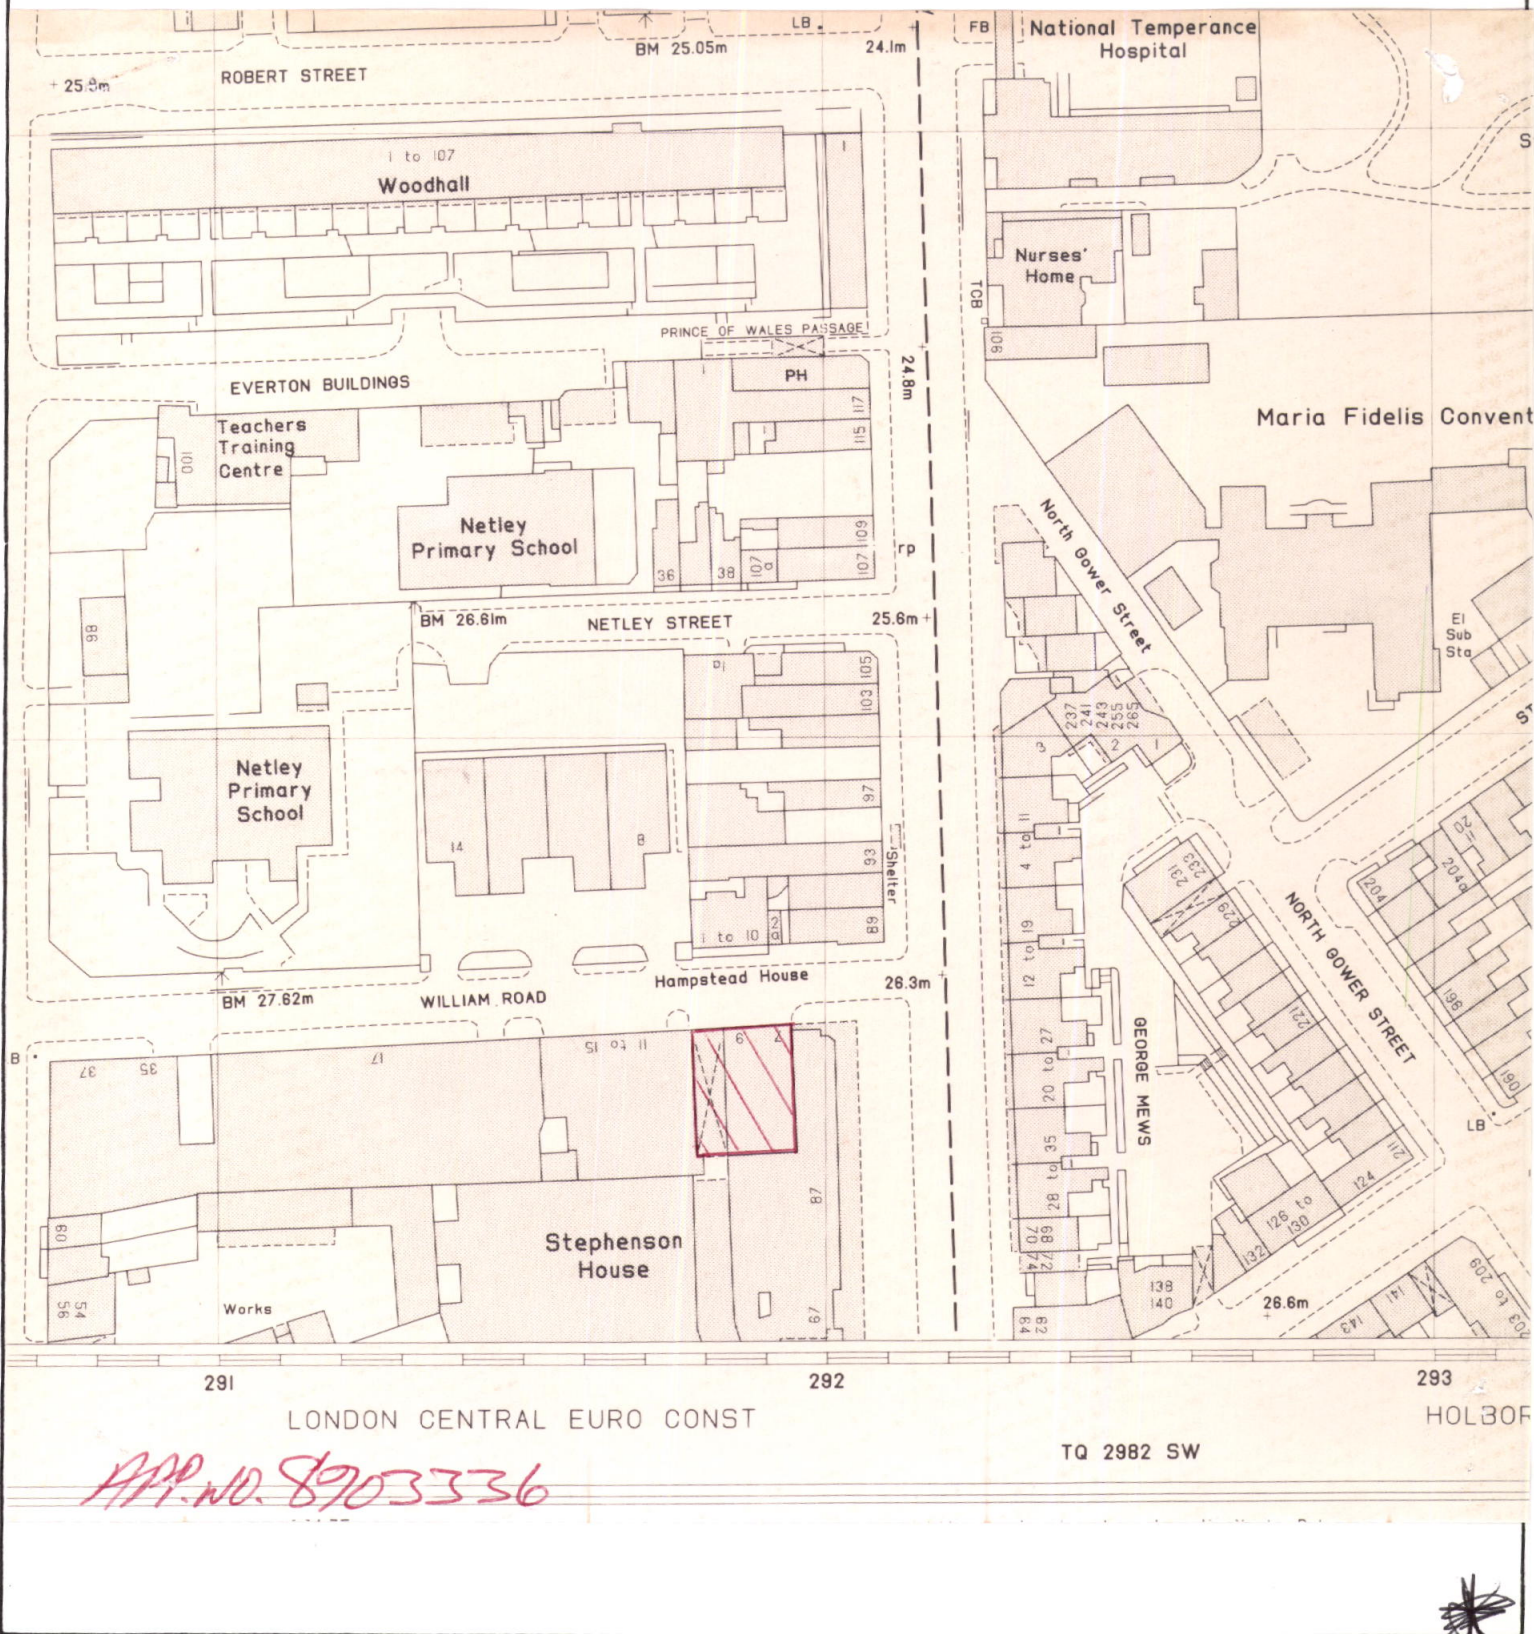

London Borough of Camden Town and Country Planning Act 1971 (sections 36 & 37) **APPLICATION DATED**

Premises 7/9 WILLIAM ROAD NW1
Verged RED above

Scale 1:1250.

