



Existing Part Plan

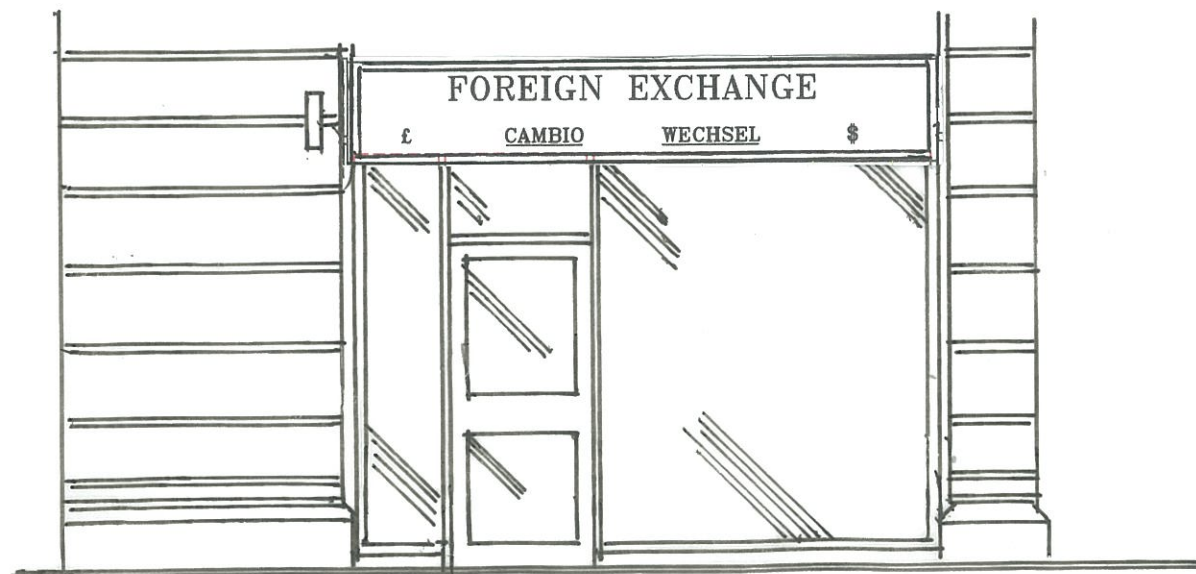

Existing Part Elevation

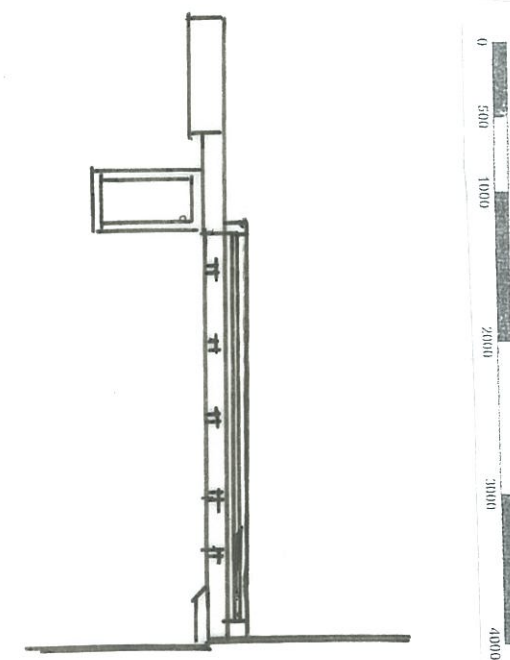

Existing Section



DRAWING No **EN 04 02 19** SCALE: 1:50m (A3) DATE:

REVISION: SHEET: 1 Of 1

Des Ager Design and Planning Consultant
 33 Charterhouse Road, Godalming, Surrey GU7 2AG
 T: 01483 800417
 M: 07836 558370
 desmondager@gmail.com
 desager@hotmail.com

PROJECT TITLE: **Existing Part Plan Part Elevation & Section,**
 SITE ADDRESS: **Suncheck Centre
 17 Woburn Place
 Bloomsbury London
 WC1H 0LN**

INSTALLATION OF AN AUTOMATED TELLER MACHINE (ATM)

CLIENT:

