




	Existing building fabric
	New Building fabric

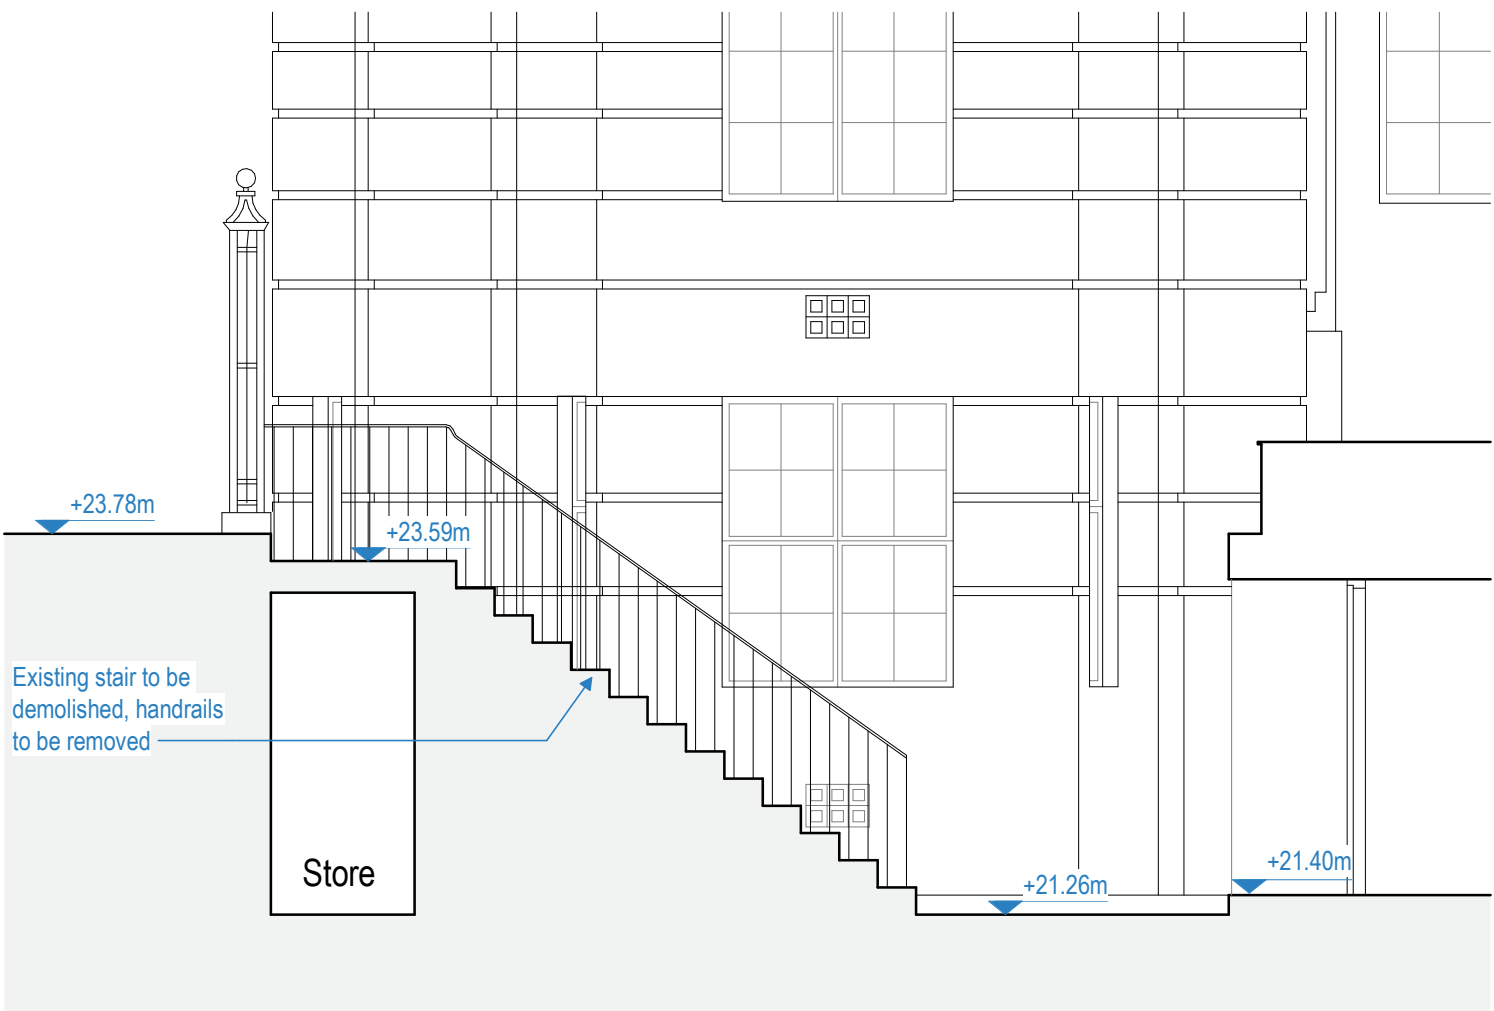


Existing Section A-A

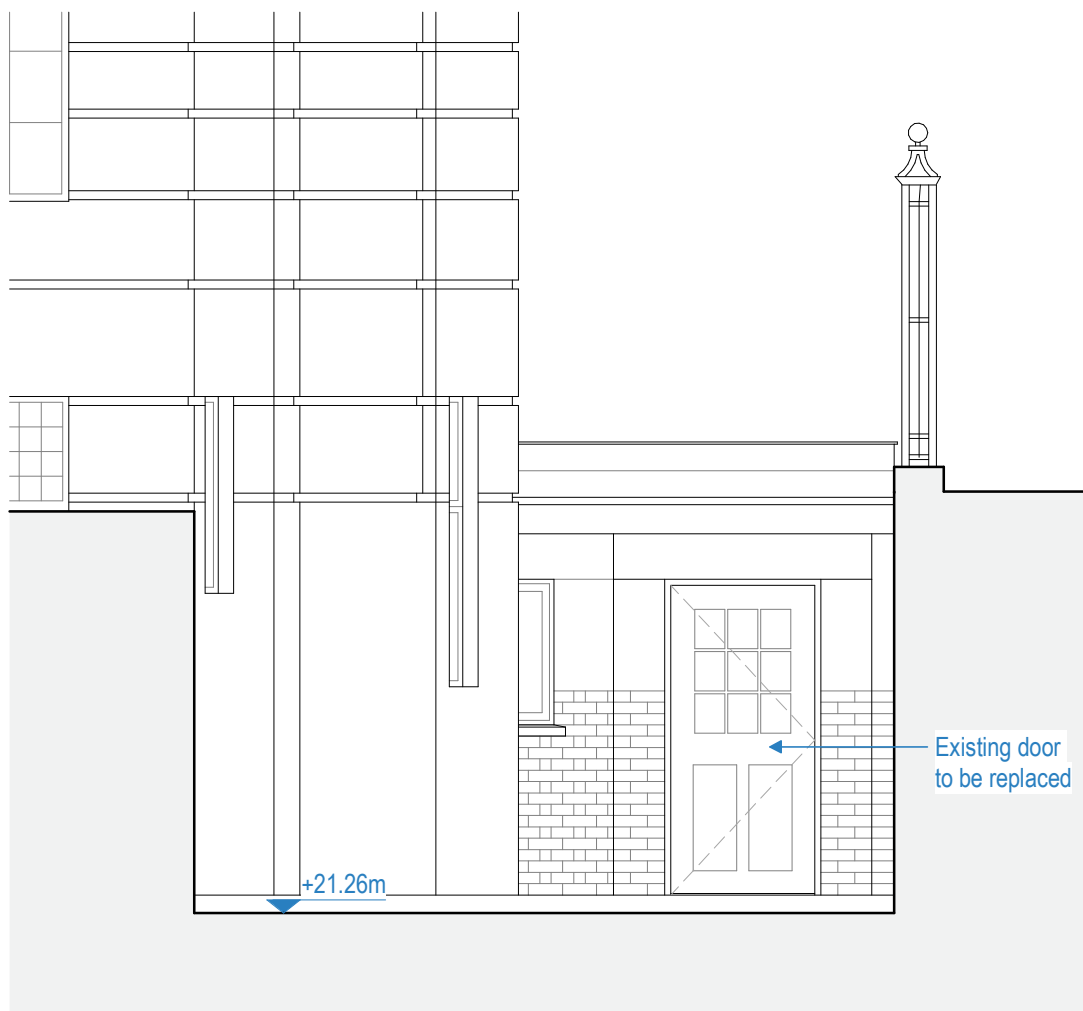


Existing Section B-B

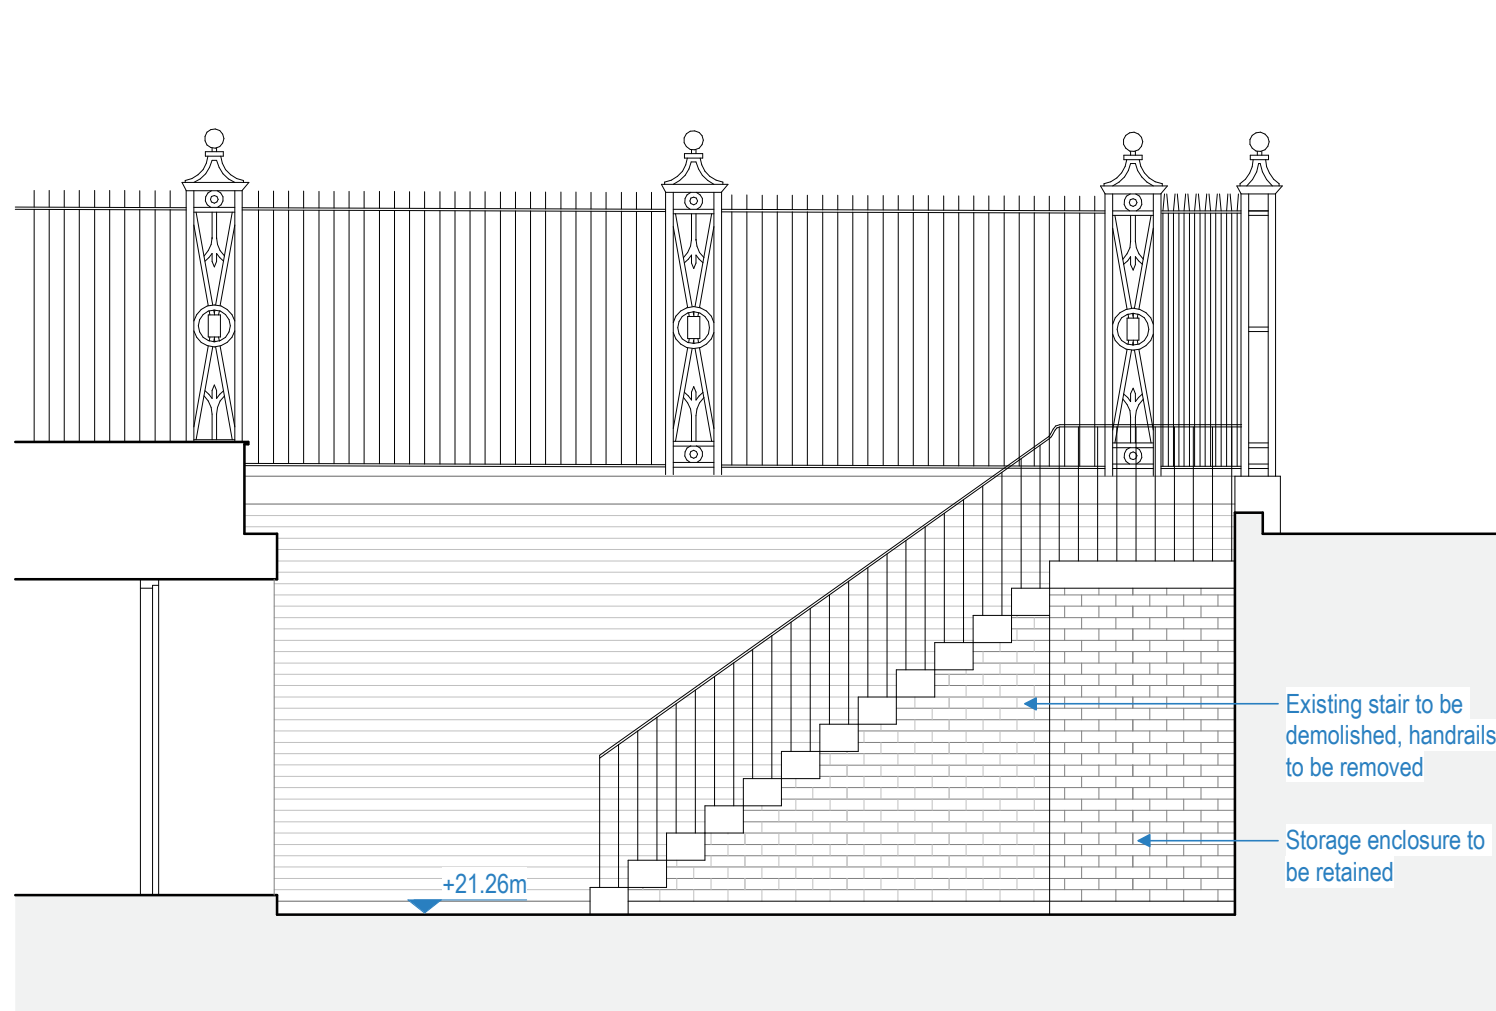


Existing Section C-C

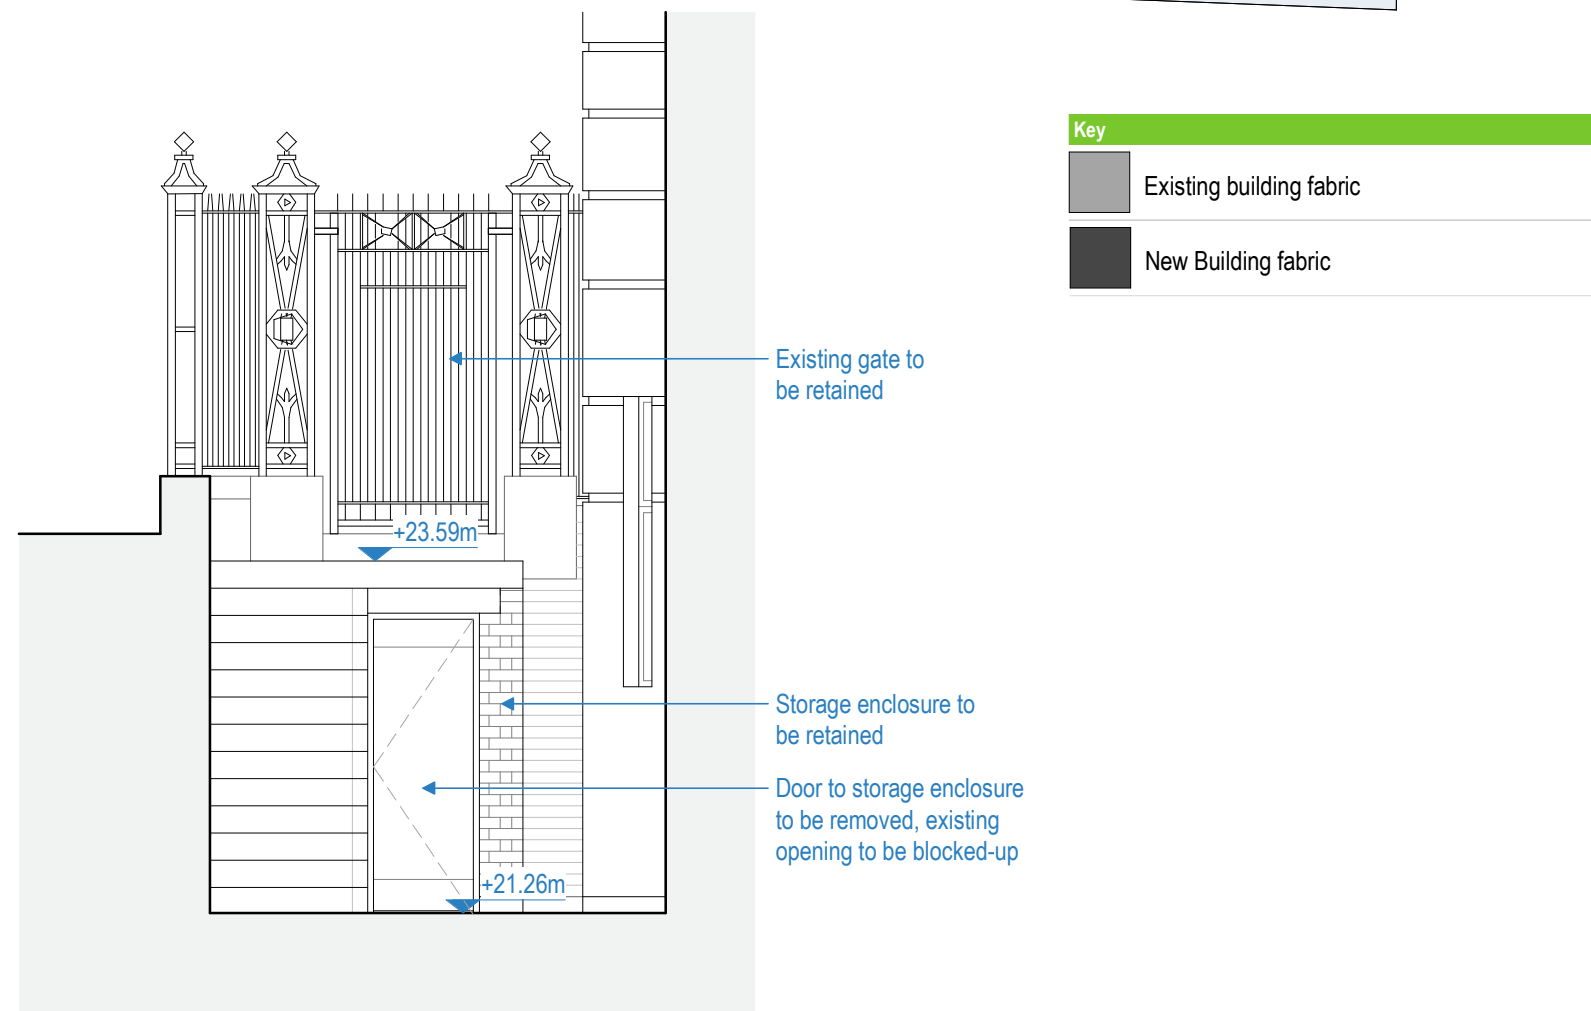

Existing Section D-D

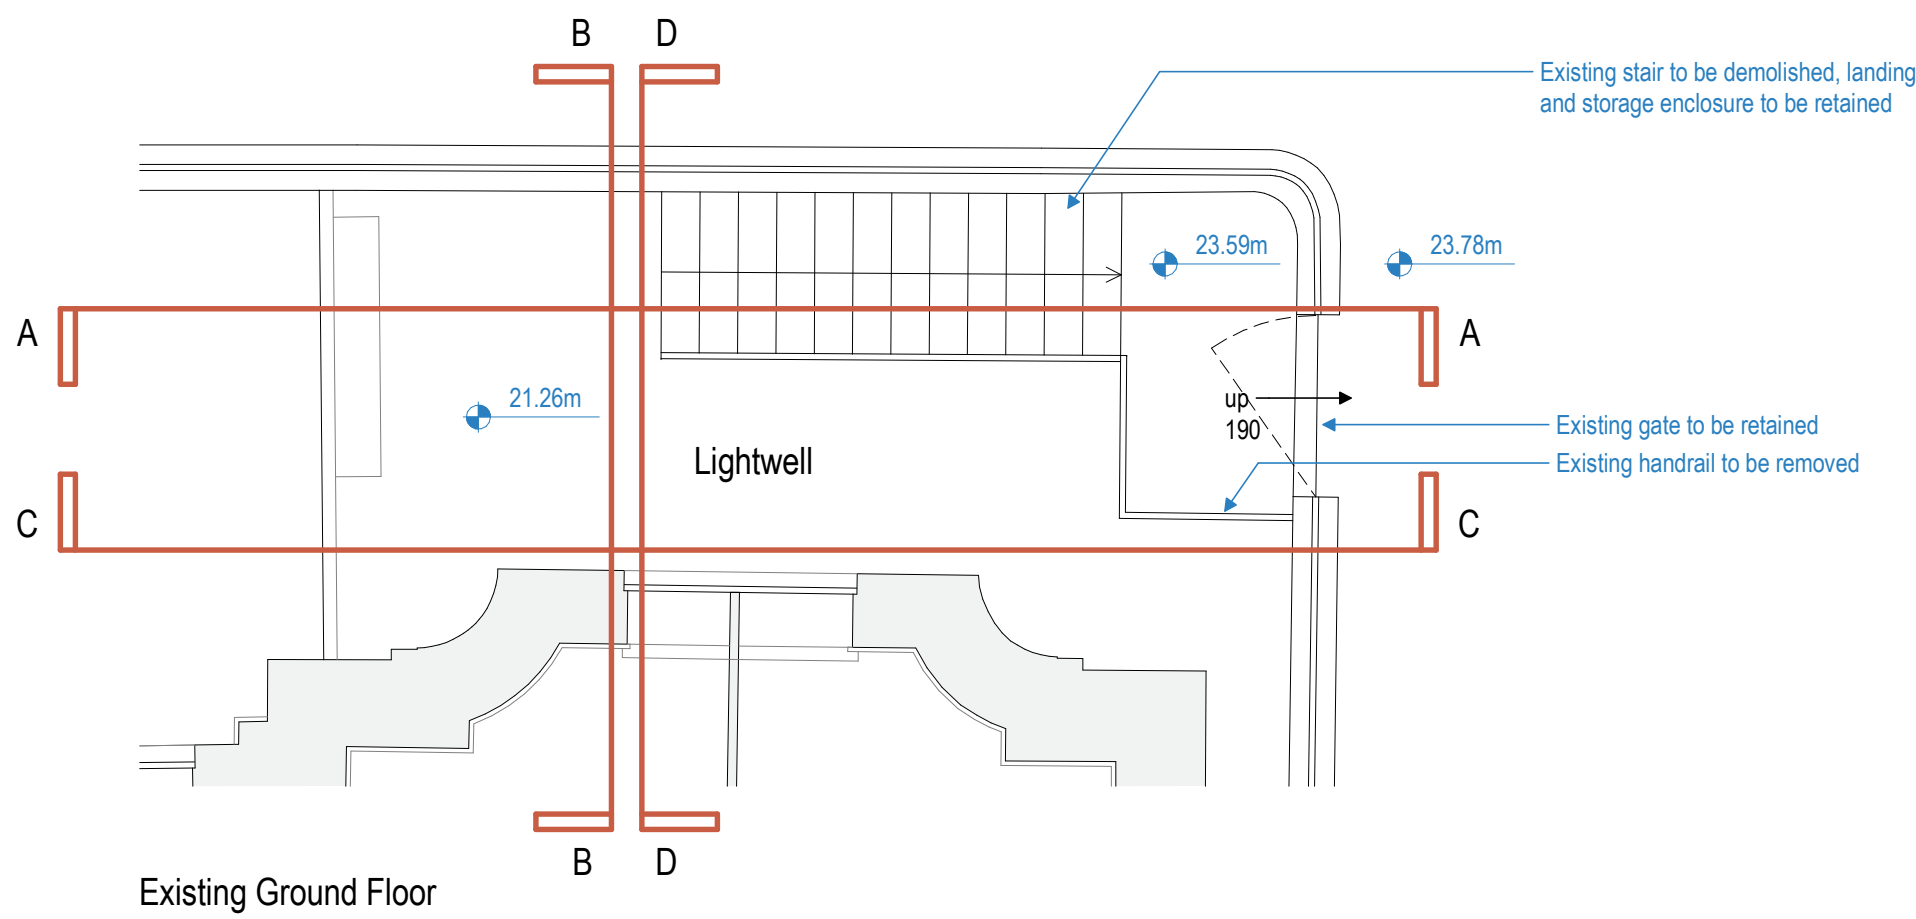

Existing Ground Floor

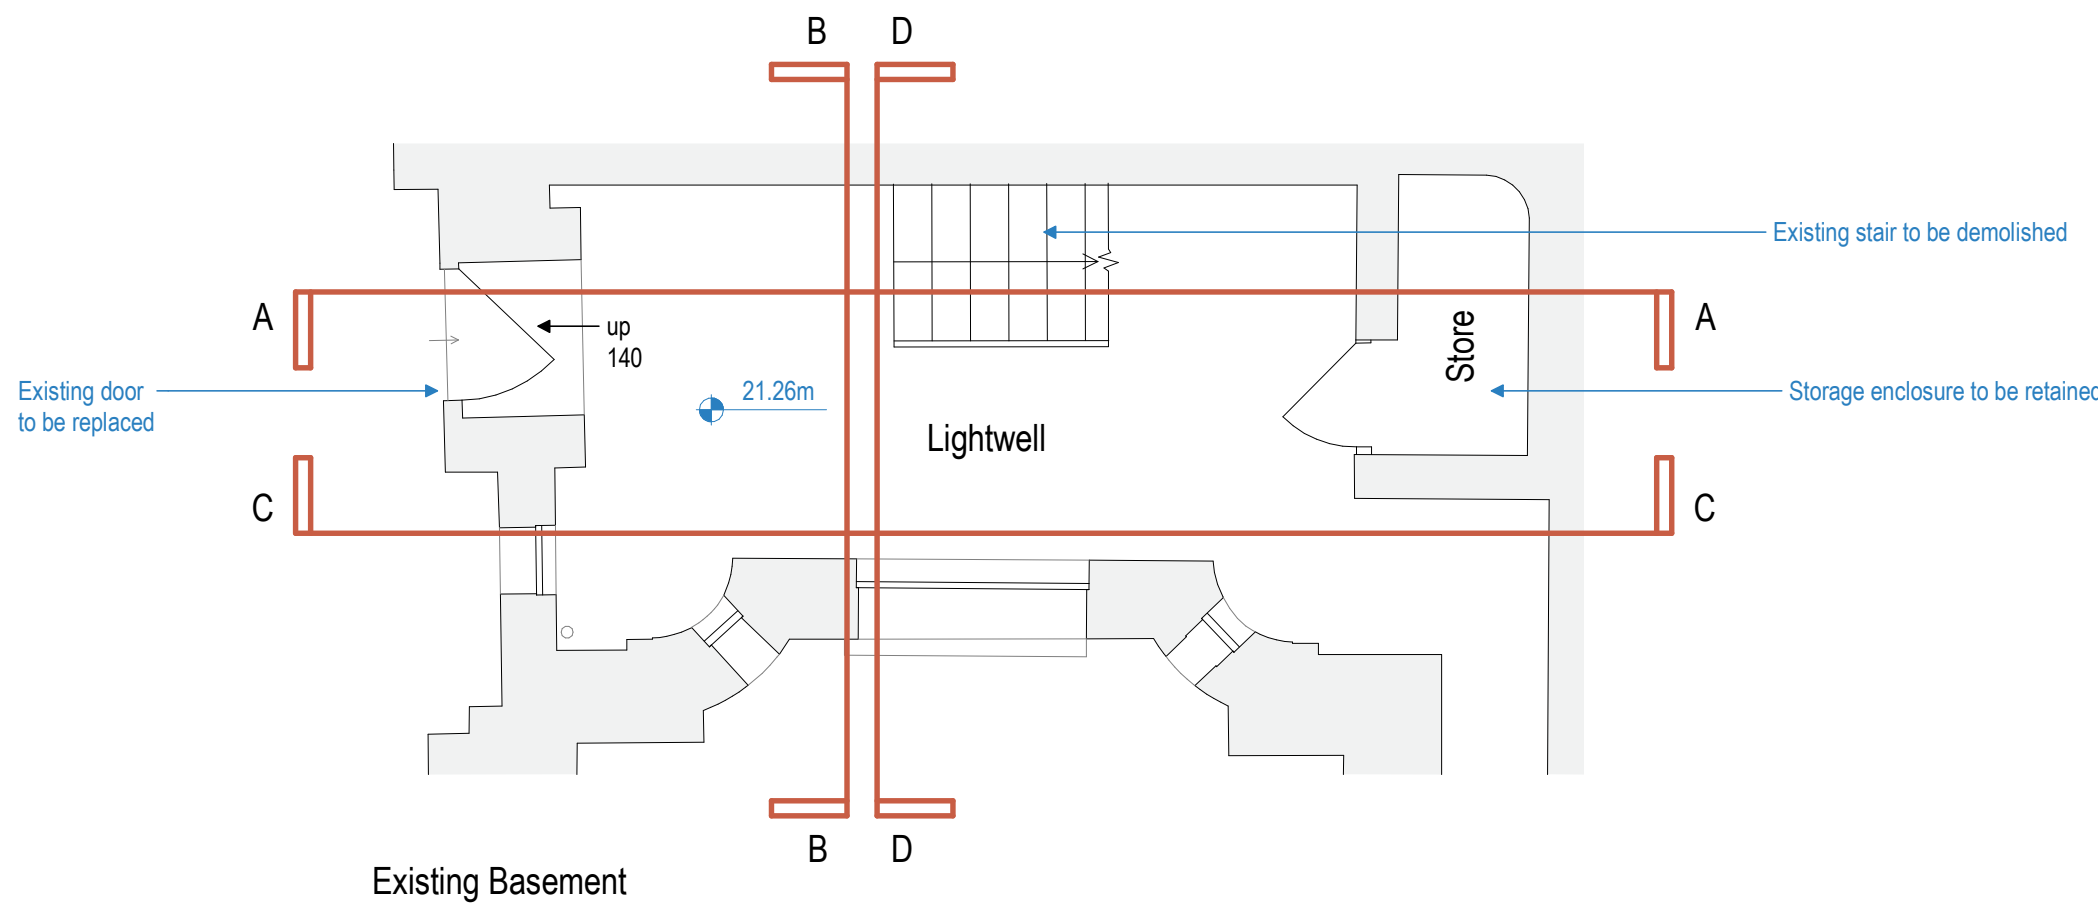

Existing Basement

A01	20.02.19	Issued for Planning / MLP	AML
P02	19.02.19	Revised issue for comments / MLP	AML
P01	13.02.19	Issued for comments / MLP	AML
Rev	Date	Details/ Amended by	Sign

sonnemanntoon

Quality House, 6-9 Quality Court, Chancery Lane,
London, WC2A 1HP, United Kingdom
+44 (0)20 7580 8881 www.st-arch.co.uk

Do not scale this drawing. Architect to be informed of
all discrepancies in dimensions. Contractor to check all
dimensions on site.
© Drawing protected by copyright

Project Title
GOSH - Barclay House

Drawing Title
SKETCH
Existing lightwell details

Scale
1: 50 @A1
1: 100 @A3
Drawing number
1766-ST-XX-XX-DR-A-SK11

Status
APPROVAL

Revision
A01

