




Key  
 Existing building fabric  
 New Building fabric

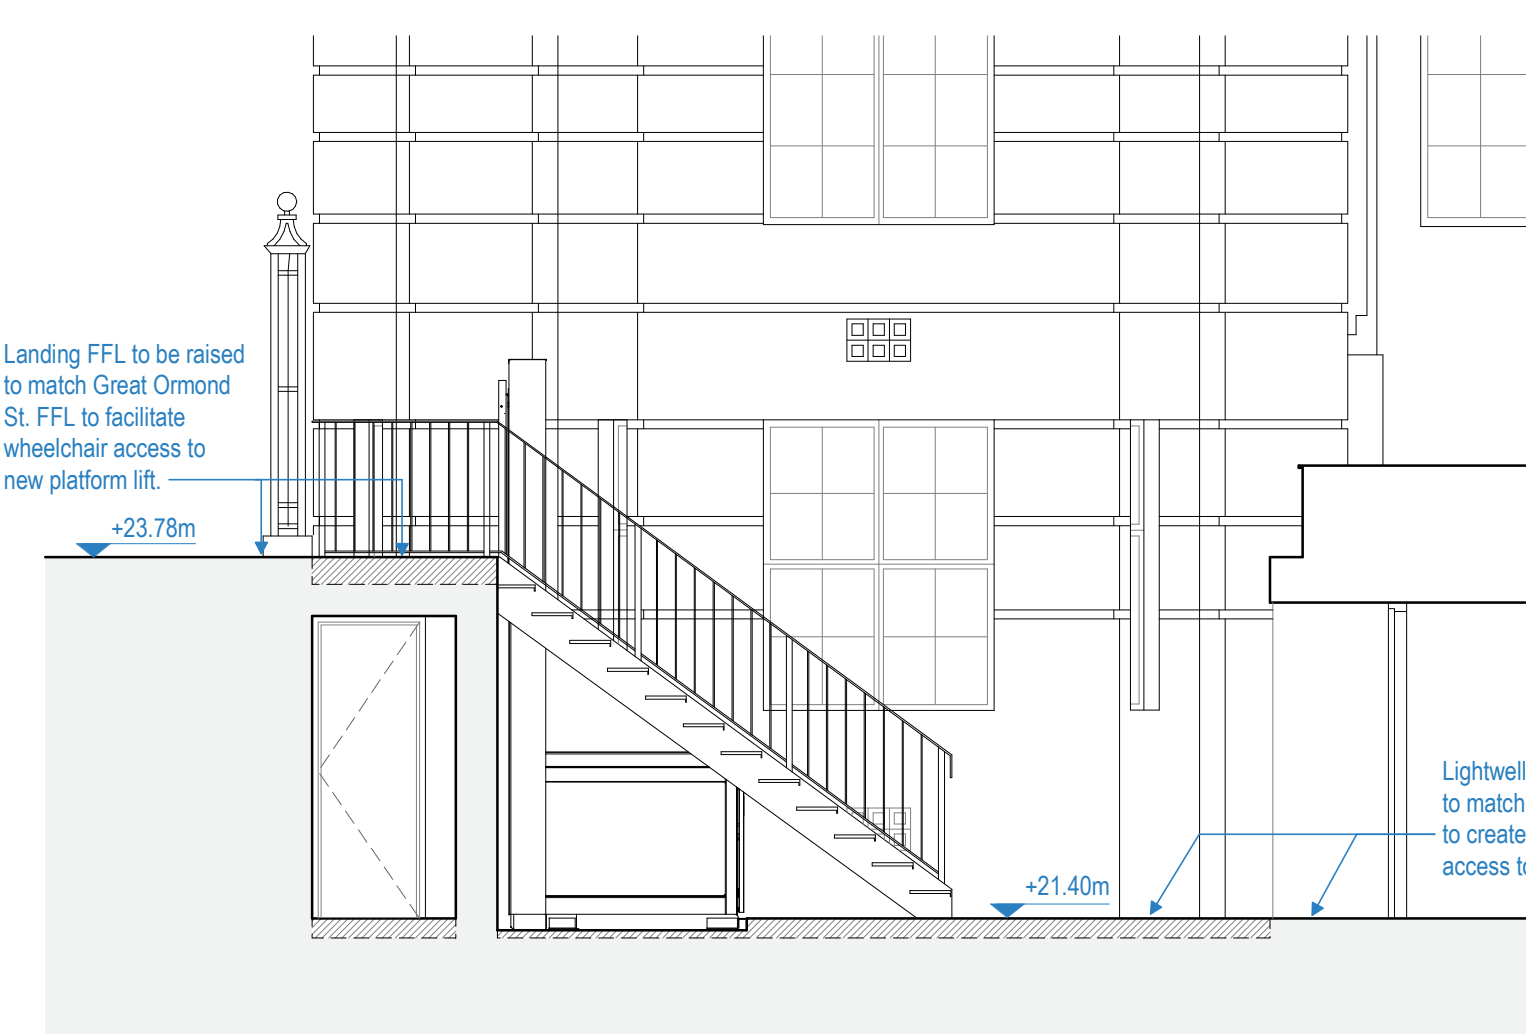


Proposed Section A-A

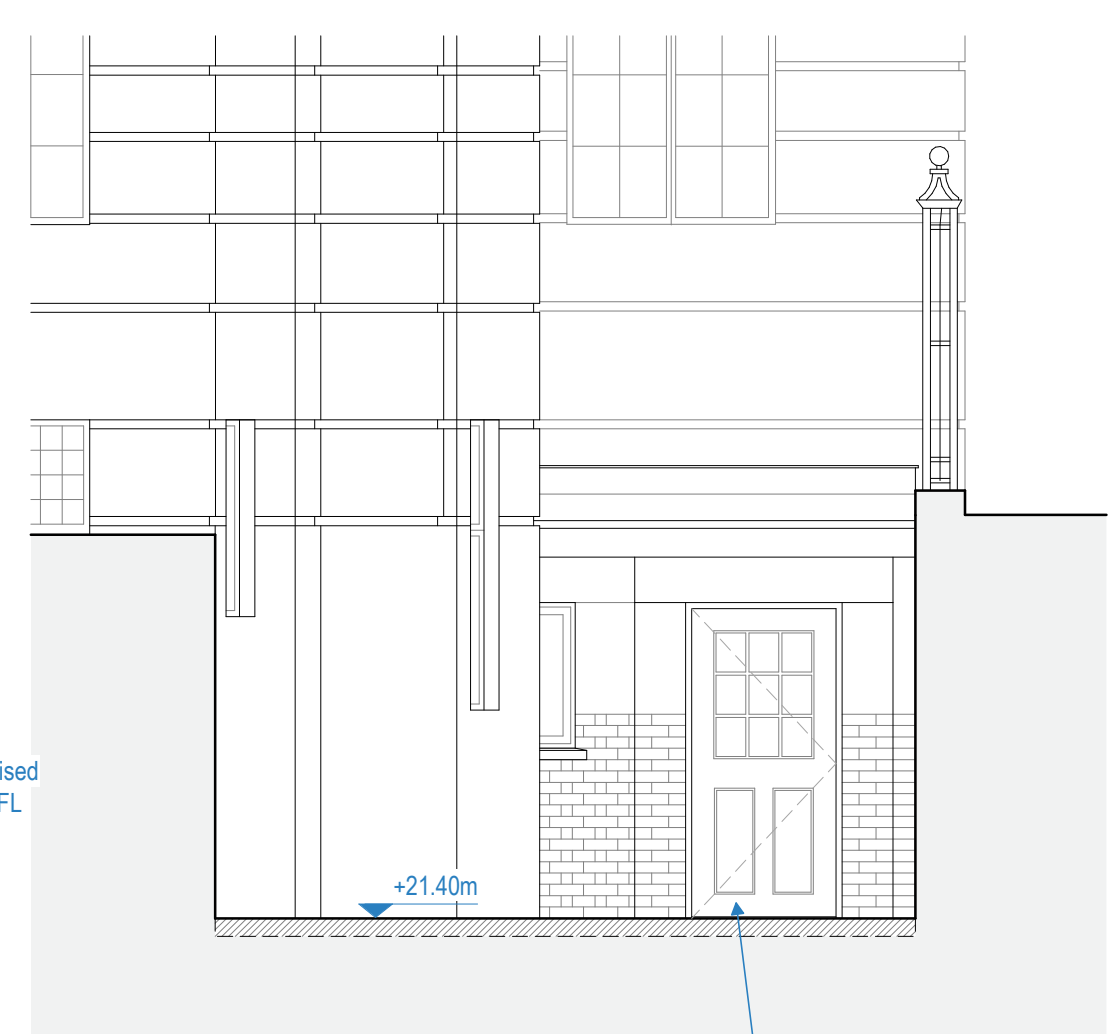


Proposed Section B-B

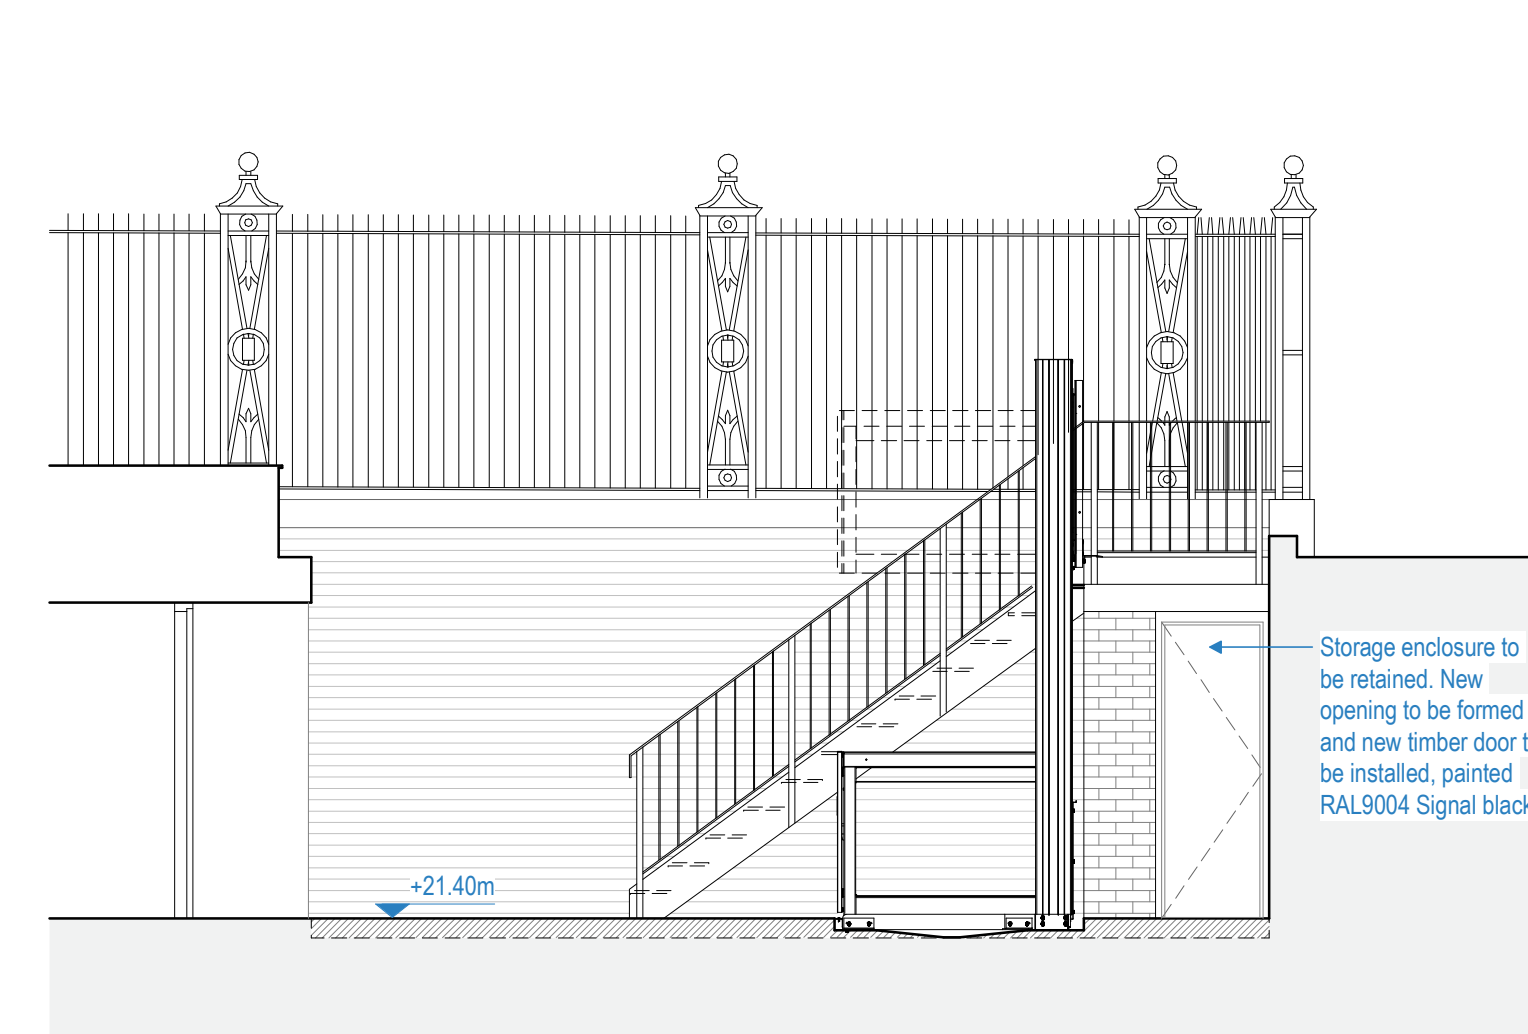


Proposed Section C-C

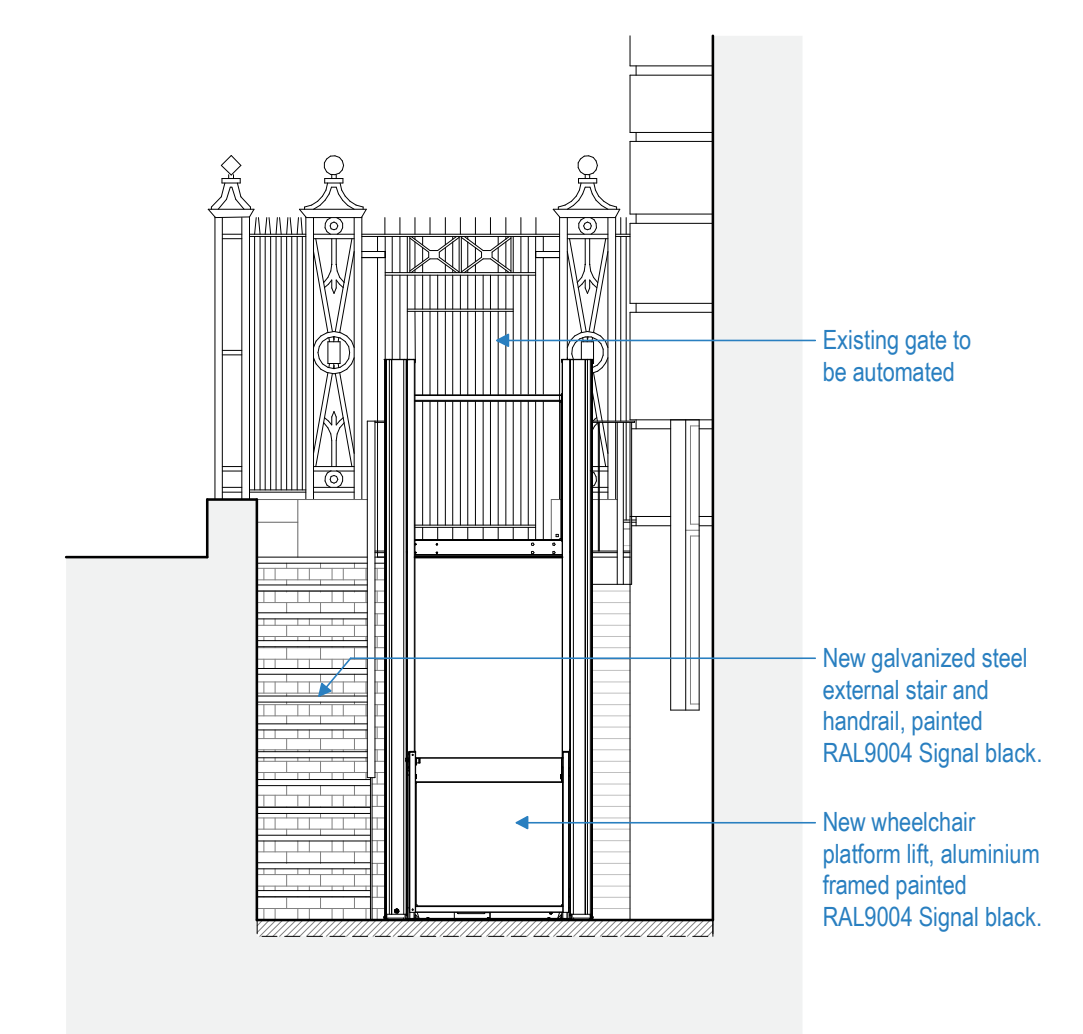

Proposed Section D-D

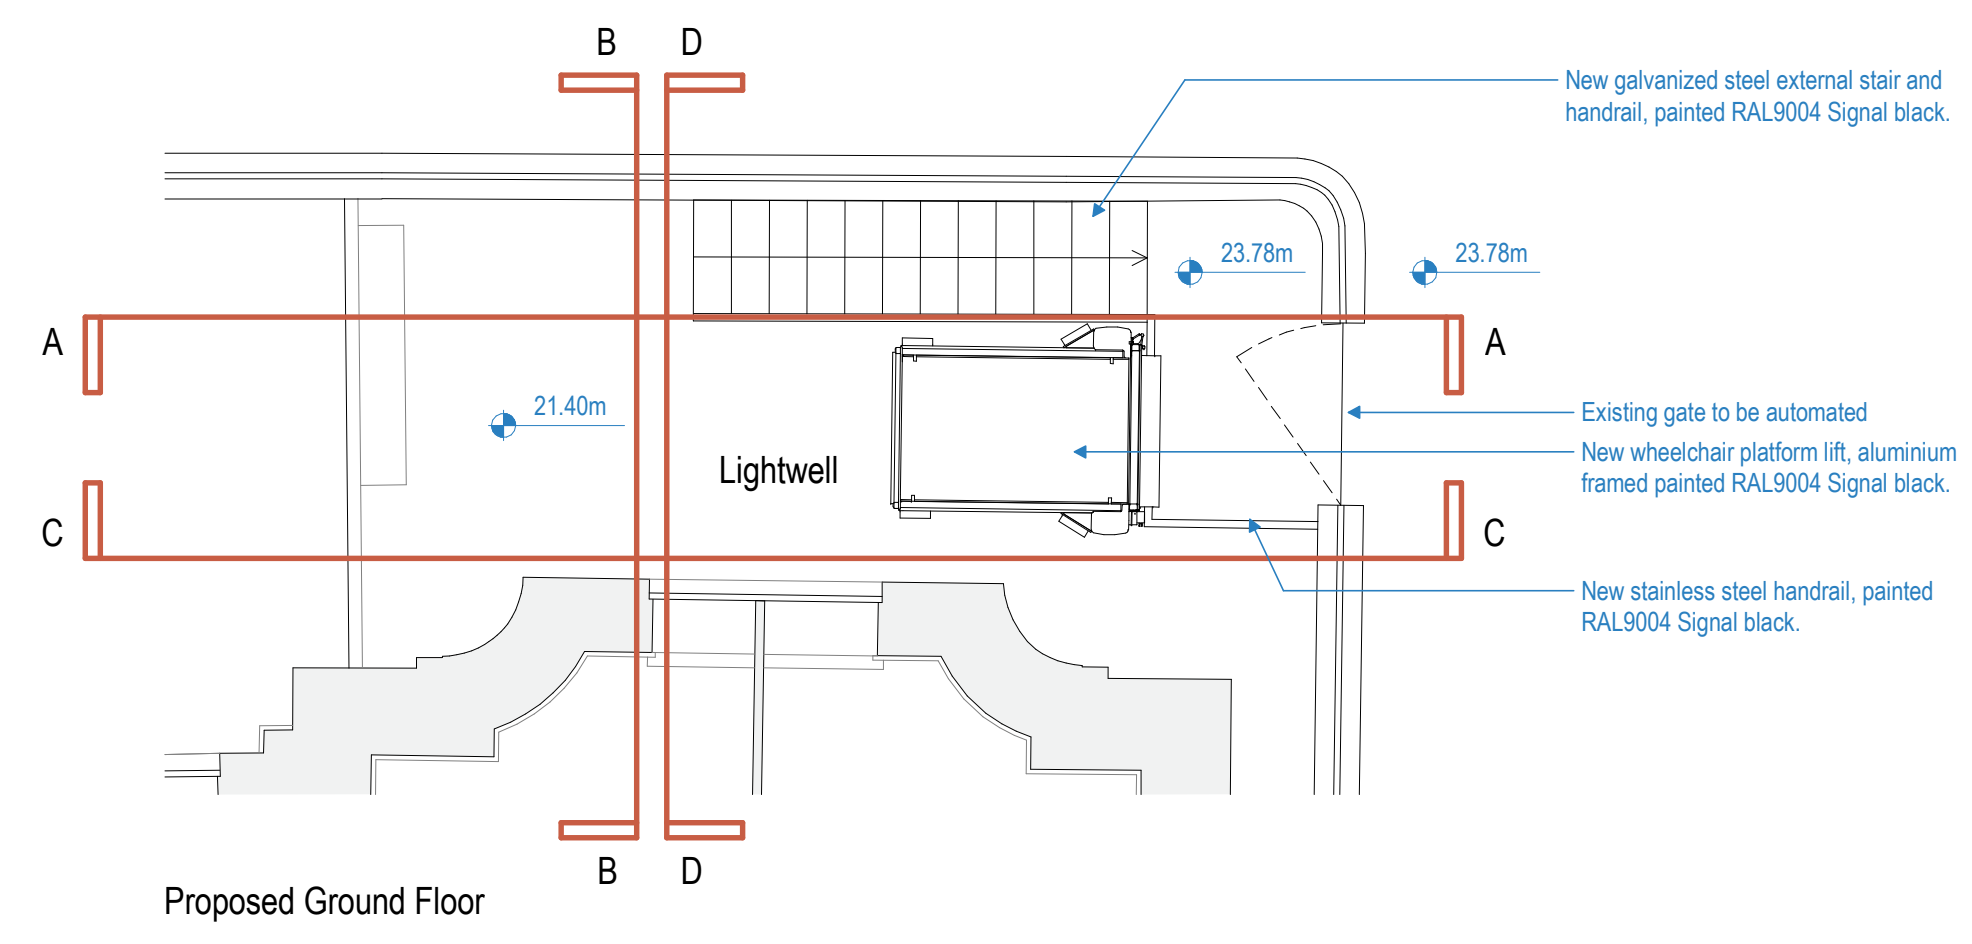

Proposed Ground Floor

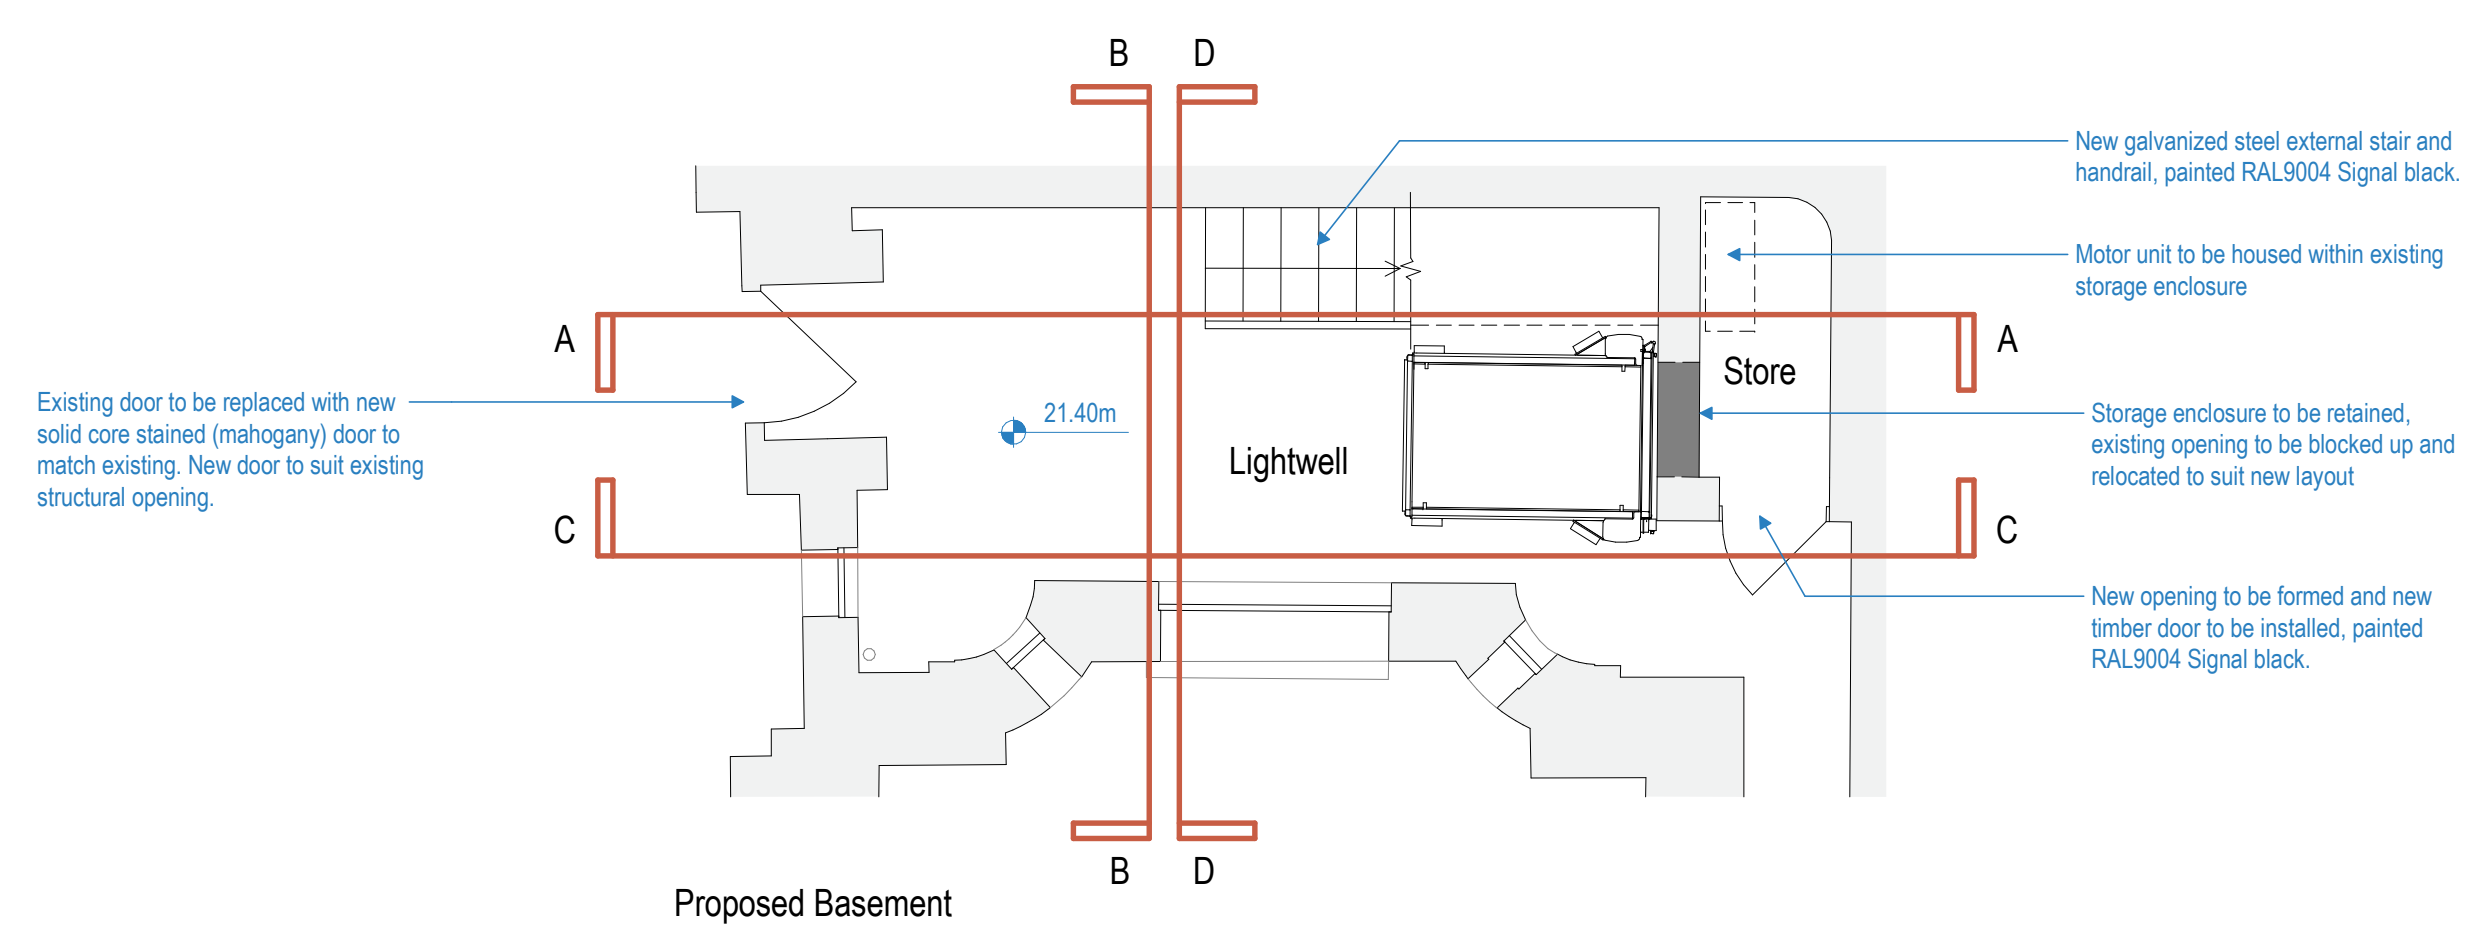

Proposed Basement

A01	20.02.19	Issued for Planning / MLP	AML
P02	19.02.19	Revised issue for comments / MLP	AML
P01	13.02.19	Issued for comments / MLP	AML
Rev	Date	Details/ Amended by	Sign

**sonnemann**toon  
 Quality House, 6-9 Quality Court, Chancery Lane,  
 London, WC2A 1HP, United Kingdom  
 +44 (0)20 7580 8881 www.st-arch.co.uk

Do not scale this drawing. Architect to be informed of all discrepancies in dimensions. Contractor to check all dimensions on site.  
 © Drawing protected by copyright

Project Title  
**GOSH - Barclay House**  
 Drawing Title  
**SKETCH**  
 Proposed platform lift & stair details  
 Scale Status Revision  
 1:50 @A1 APPROVAL A01  
 Drawing number  
**1766-ST-XX-XX-DR-A-SK12**

