


 Existing window openings where internal secondary glazing will be installed. The scope of secondary glazing work is limited to these openings only.

Revision:	Date:	Amendment:	
1.0	12-09-2018	Issued for listed building consent application	

Do not reproduce this drawing without written permission

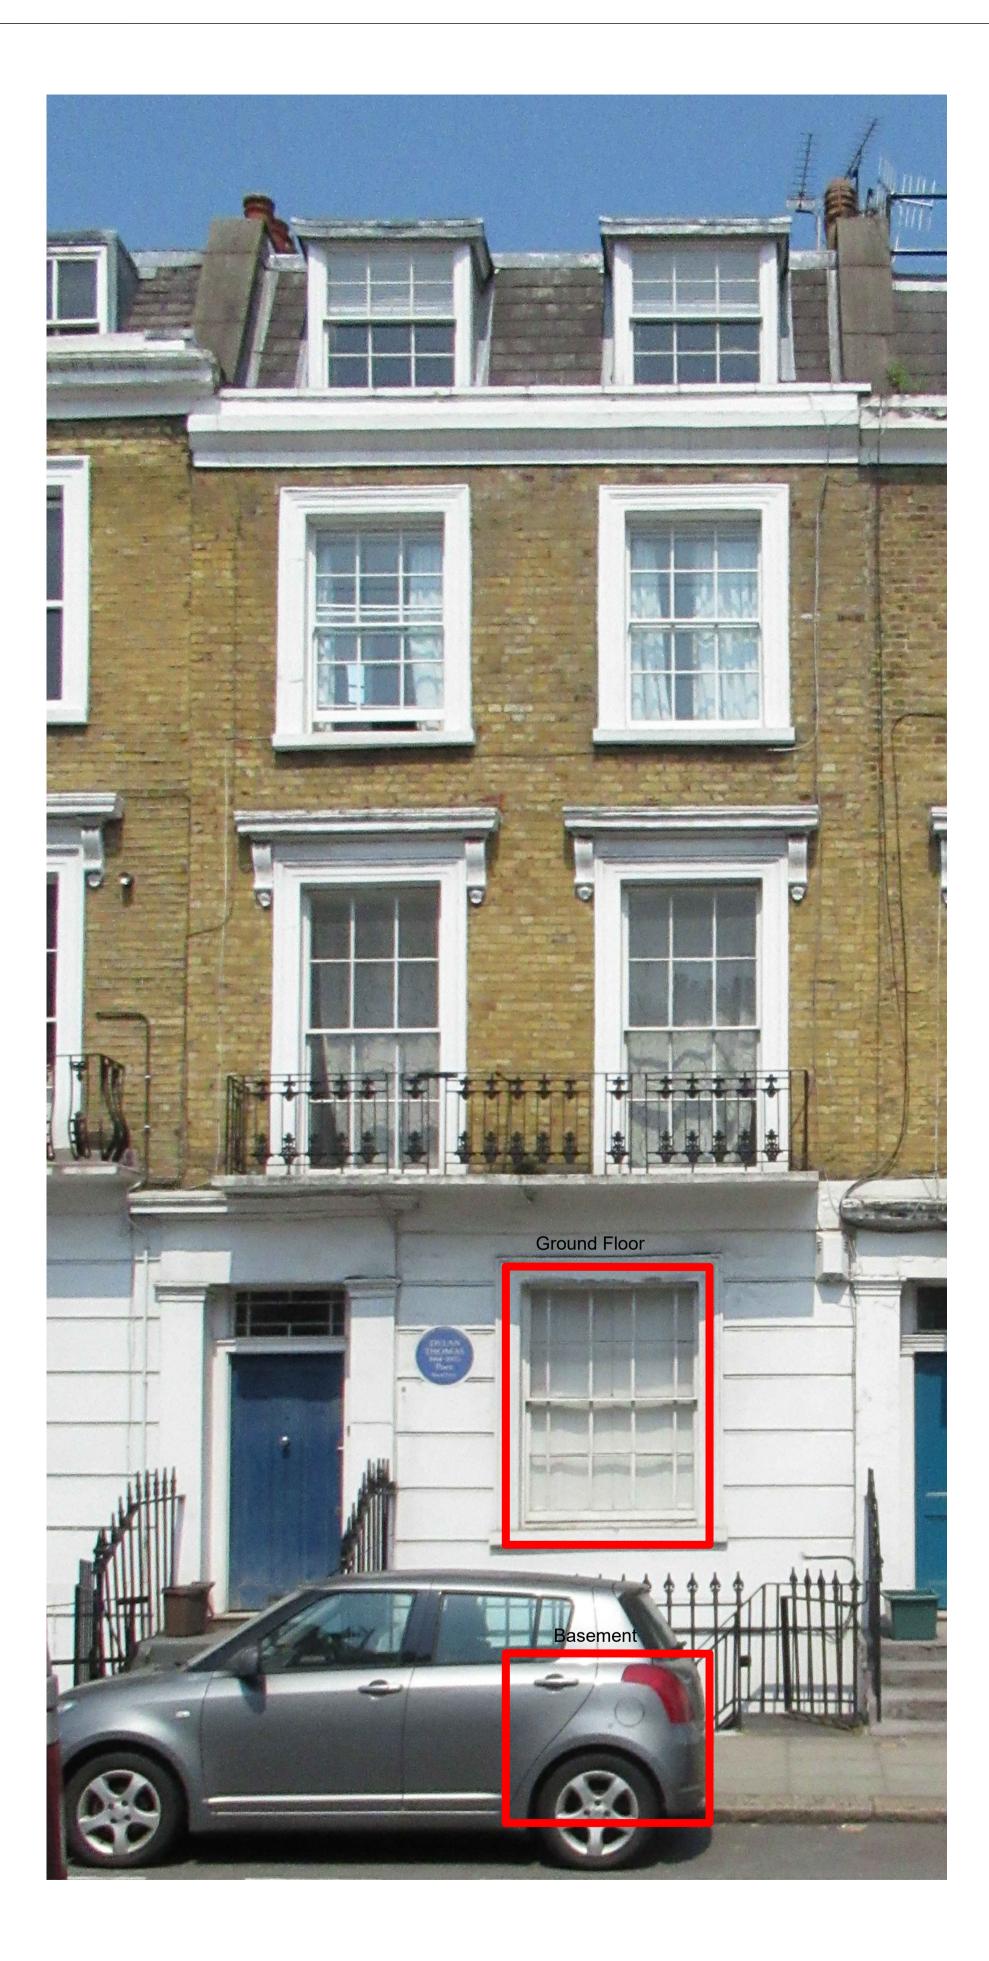



This drawing is indicative only

## <sup>Site Address:</sup> 54 A Delancey Street, London NW1 (Basement & Ground Floor Flat)

Costain Skanska Joint Venture 1st Floor The Podium 1 Eversholt Street London NW1 2DN

SKANSKA

COSTAIN

Drawing Title: External Elevation With Location Of Internal Secondary Glazing

Date: 12-09-2018		2 NI - 54A De	II - 54A DeS-EX-EL-01	Revision: <b>1.0</b>
PB	AP	VH	NTS @ A3	
Drawn by:	Reviewed by:	Checked by:	Presentation Scale:	