



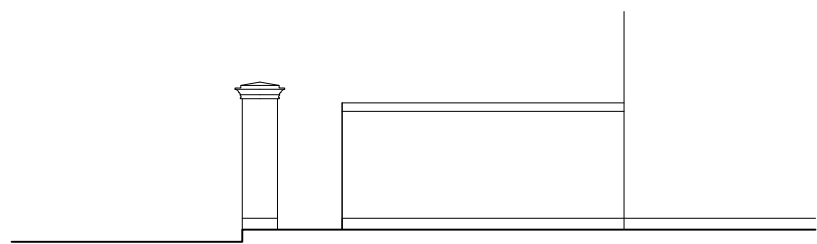

Pre- Existing Street Elevation




Pre- Existing Side Elevation

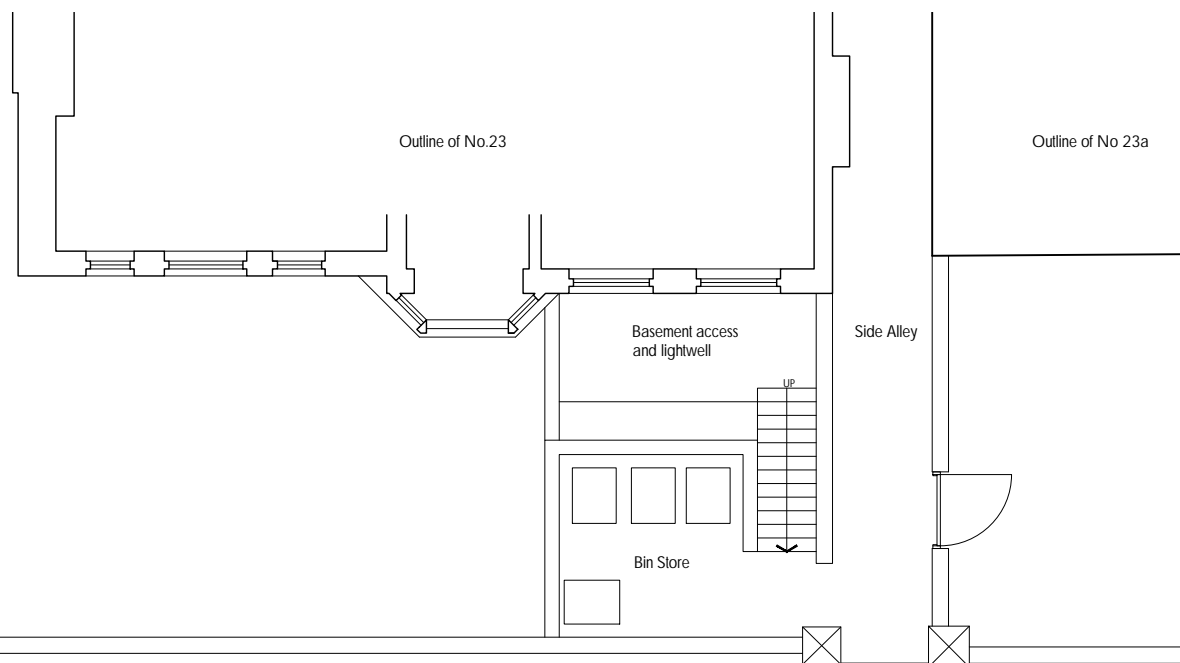


Pre- Existing Plan



Existing Street Elevation

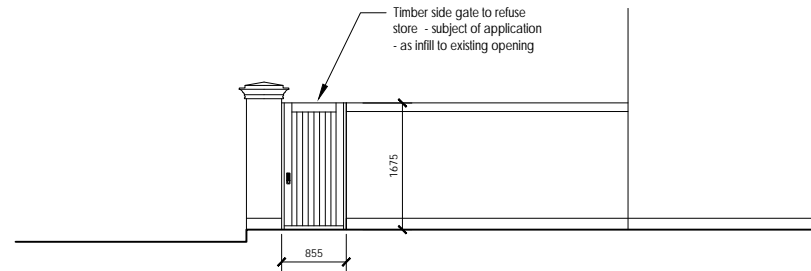

Existing Side Elevation

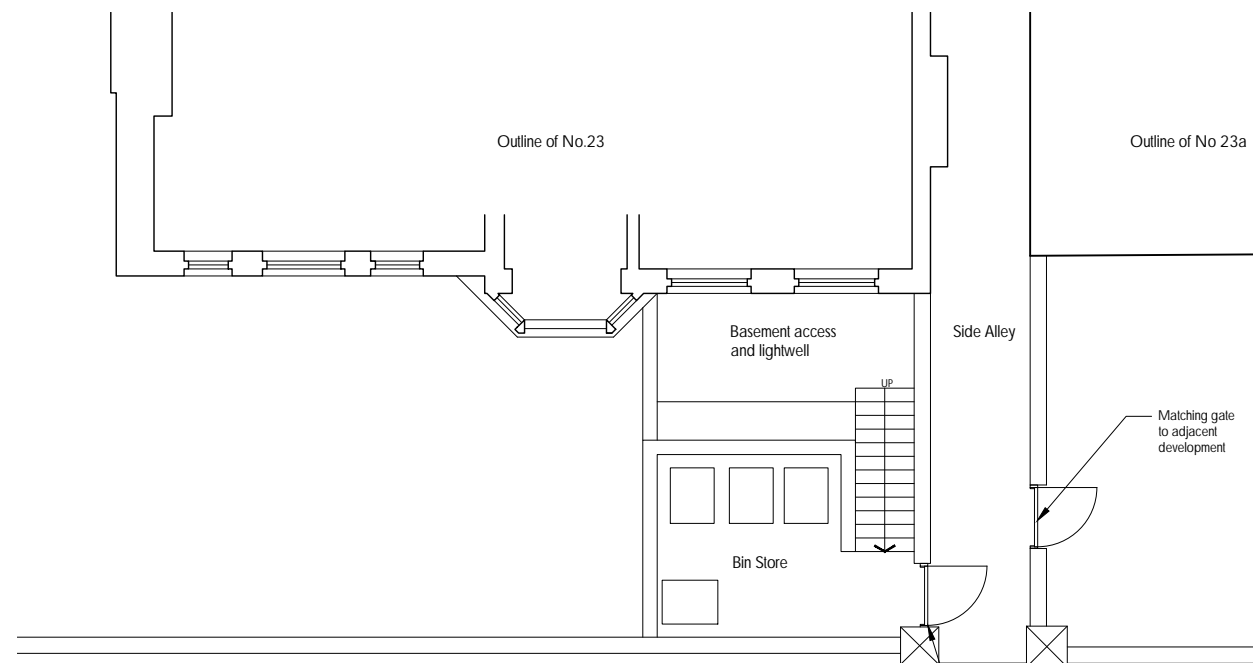

Existing Plan



FOR PLANNING

Rev.	Date	Description

Project  
23 Hampstead Hill Gardens

Client  
23 Hampstead Hill Gardens Ltd.  
C/O Urang Property Management Ltd.

Drawing Title  
Plan and Elevations



Scale 1:500 @ A3 Date Mar '19

Drawn SAB CHKD

DWG No. 028\_100\_A\_01 Rev.

**LENDEL STEPHENS** architecture & development

T +44 (0)20 3712 2070  
www.lendelstephens.com

Drawing to be read in association with all other relevant contract documents and risk assessments. Do not scale from this drawing. Use figured dimensions only. All dimensions to be checked and verified by contractor on site.

© Lendel Stephens