



NOTES  
 1 DO NOT SCALE FROM DRAWING. USE GIVEN DIMENSIONS ONLY  
 2 ALL RELEVANT DIMENSIONS TO BE CHECKED BY CONTRACTOR MANUFACTURER/SUPPLIER PRIOR TO FABRICATION/INSTALLATION ON SITE.  
 3 REPORT ANY DISCREPANCIES TO THE ARCHITECT. IF IN DOUBT ASK.  
 4 ALL WORKS TO COMPLY WITH THE RELEVANT BRITISH STANDARDS, CODES OF PRACTICE AND CURRENT BUILDING REGULATIONS  
 5 THE COPYRIGHT IN THIS DRAWING AND ITS CONTENTS IS VESTED IN DUNACRE LIMITED.

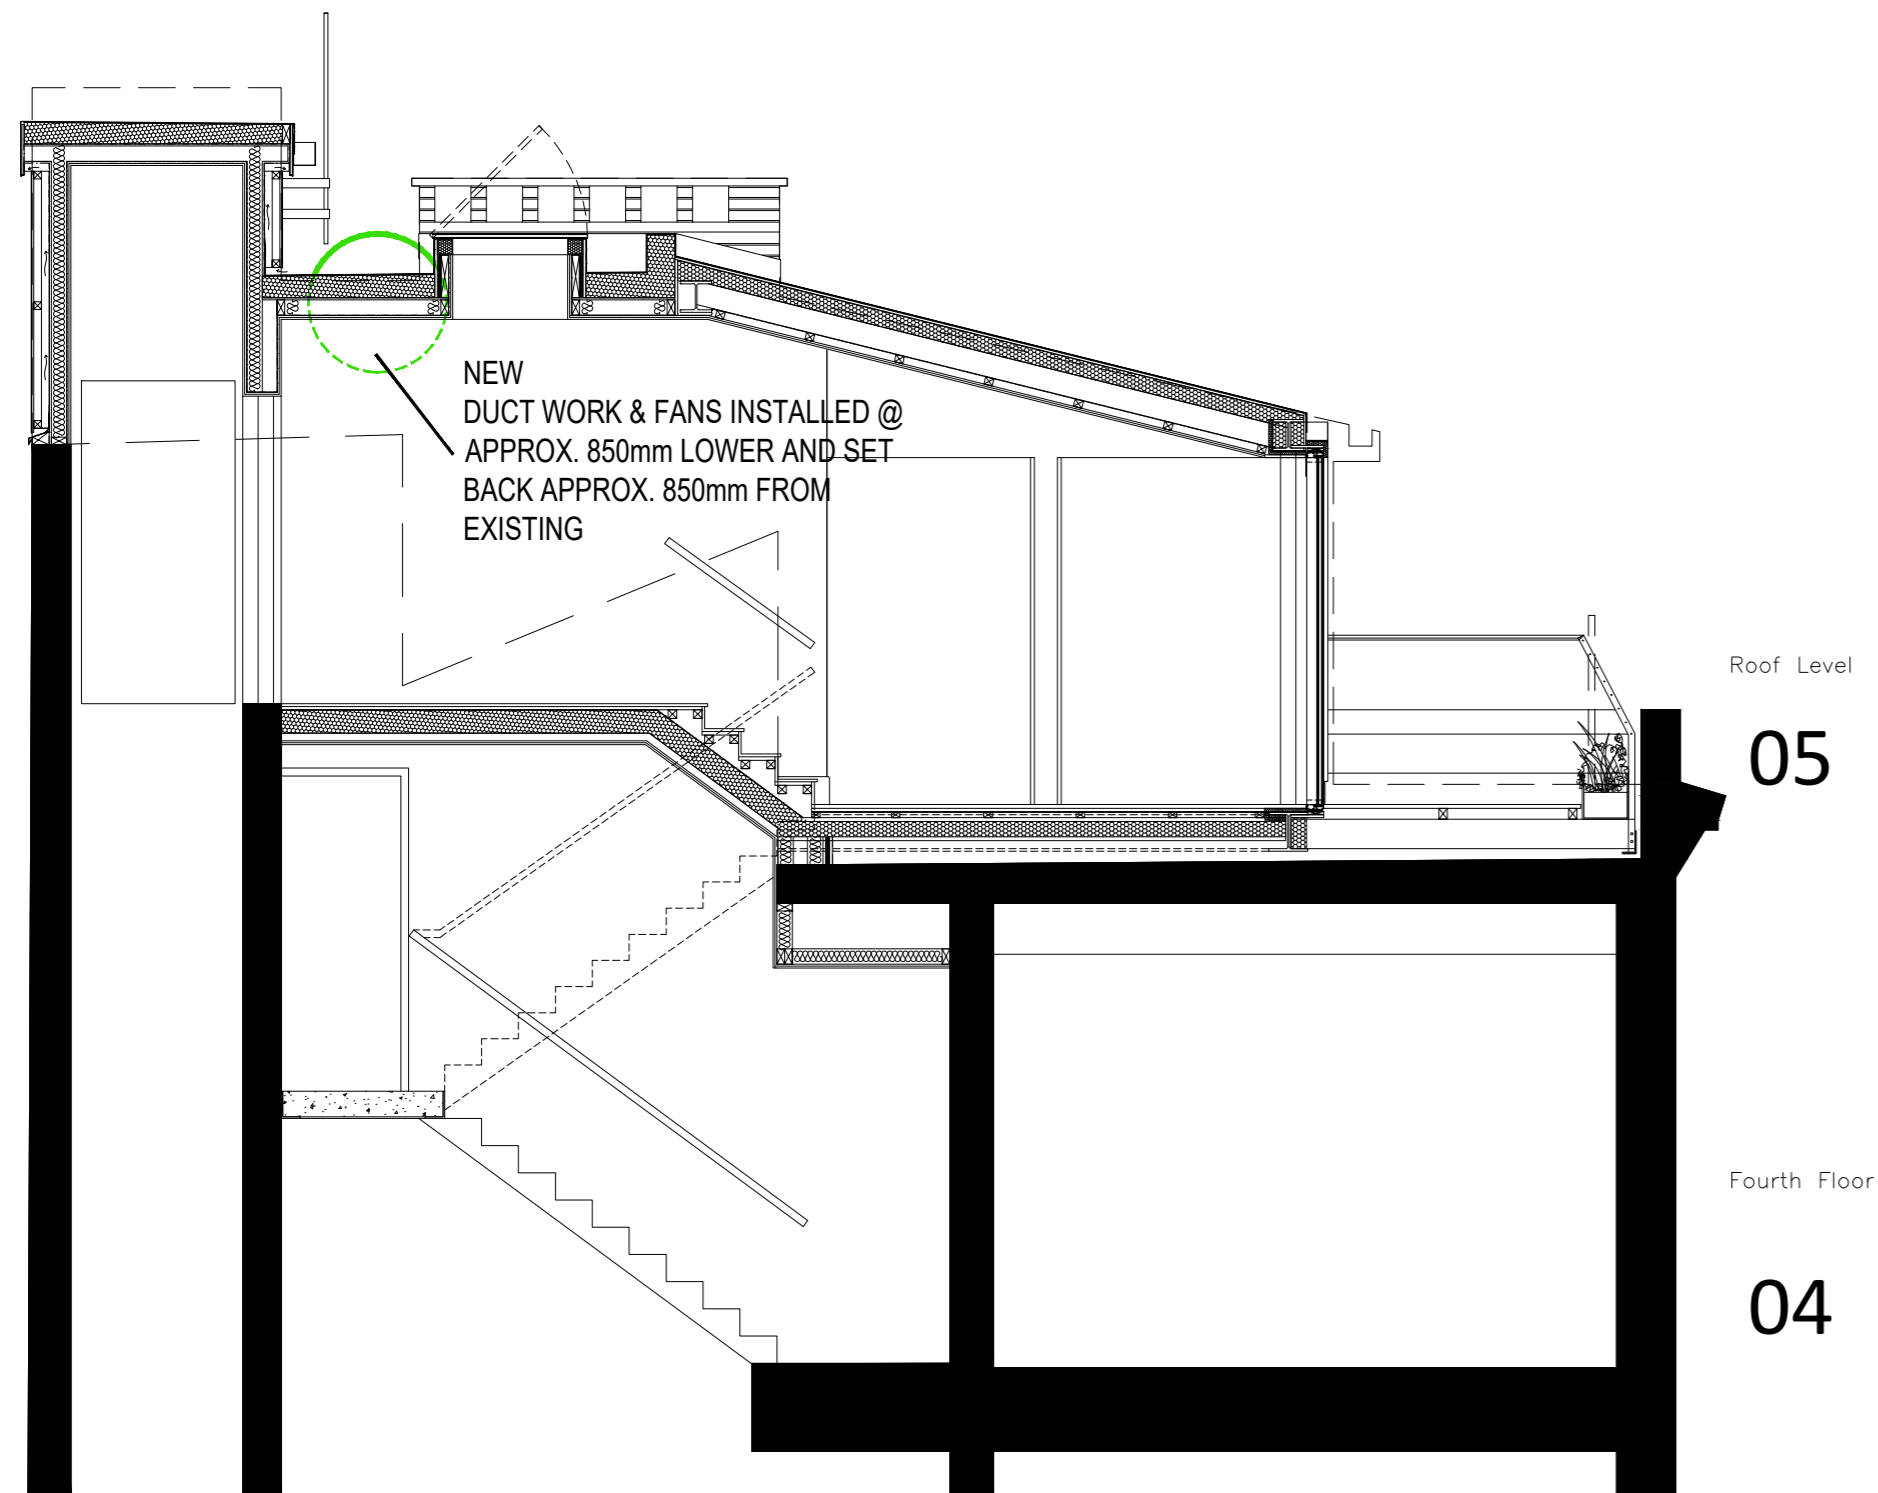

SECTION A-A

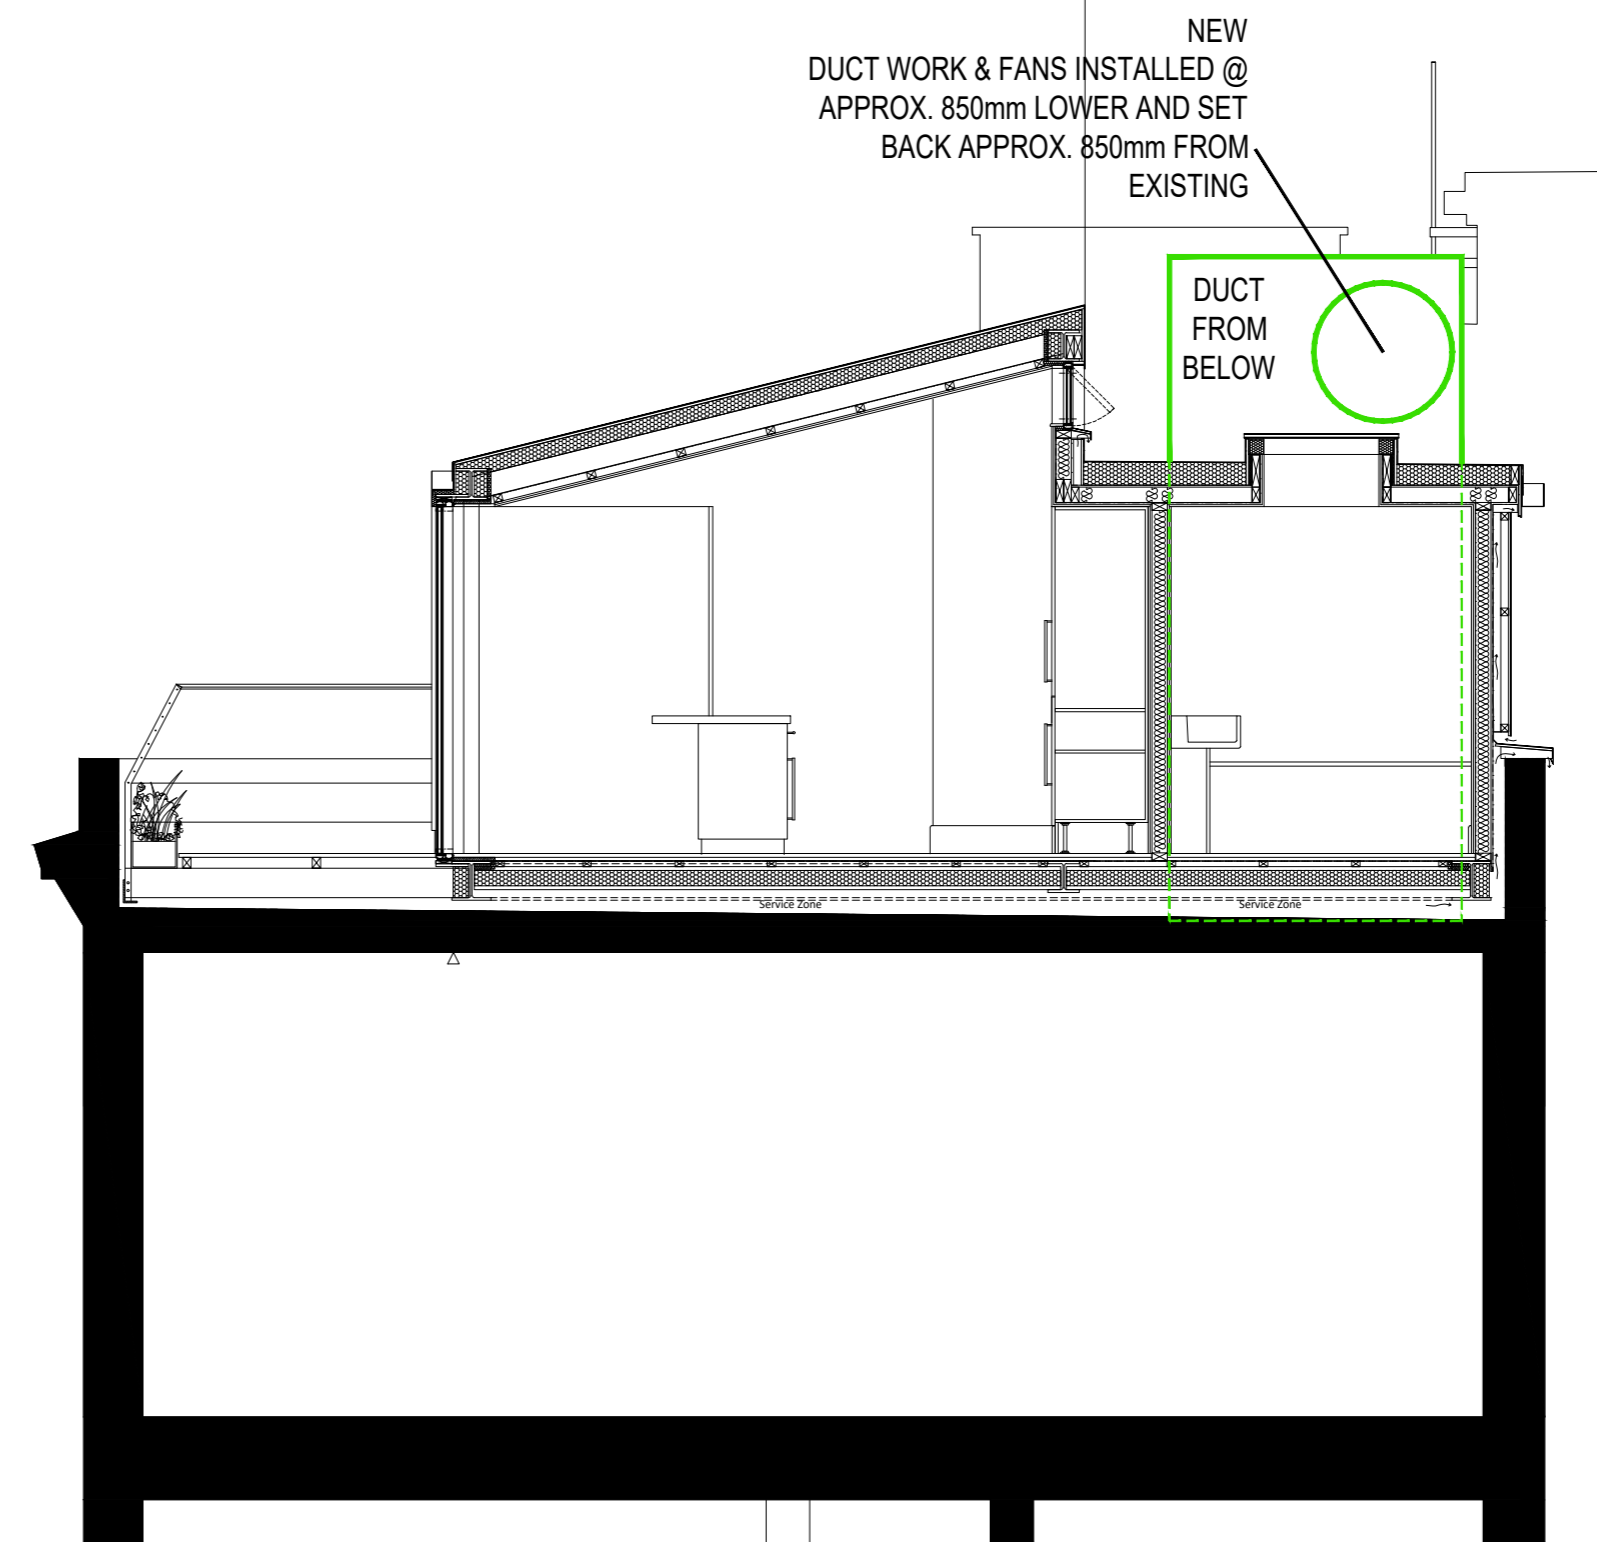

SECTION B-B

----- EXISTING TO REMAIN  
 \_\_\_\_\_ NEW POSITION

B	AMENDED DRAWINGS	24/01/19
A	AMENDED DRAWINGS	20/07/18
REV	DESCRIPTION	DATE

**BARSKI**  
**BARSKI DEVELOPMENTS LTD**  
 UNIT 7 CODA STUDIOS, 189 MUNSTER ROAD, FULHAM, LONDON SW6 6AW  
 www.dunacre.co.uk Tel 020 7385 6906

CLIENT  
**Devonshire Development Ltd**

PROJECT TITLE  
**MUSEUM HOUSE  
 23/26 MUSEUM STREET  
 LONDON WC1A 1JT**

DRAWING TITLE  
**SECTION A-A & SECTION B-B  
 FIRE PROTECTION  
 REPOSITIONING OF  
 DE-PRESSURISATION SYSTEM**

CAD FILE - 1506\drawings\FP002B

DRAWN	SCALE	DATE
RFDS	1:50@A2 / 1:100@A4	24/01/19

DRG NO	REV
<b>1506/FP002</b>	<b>B</b>