

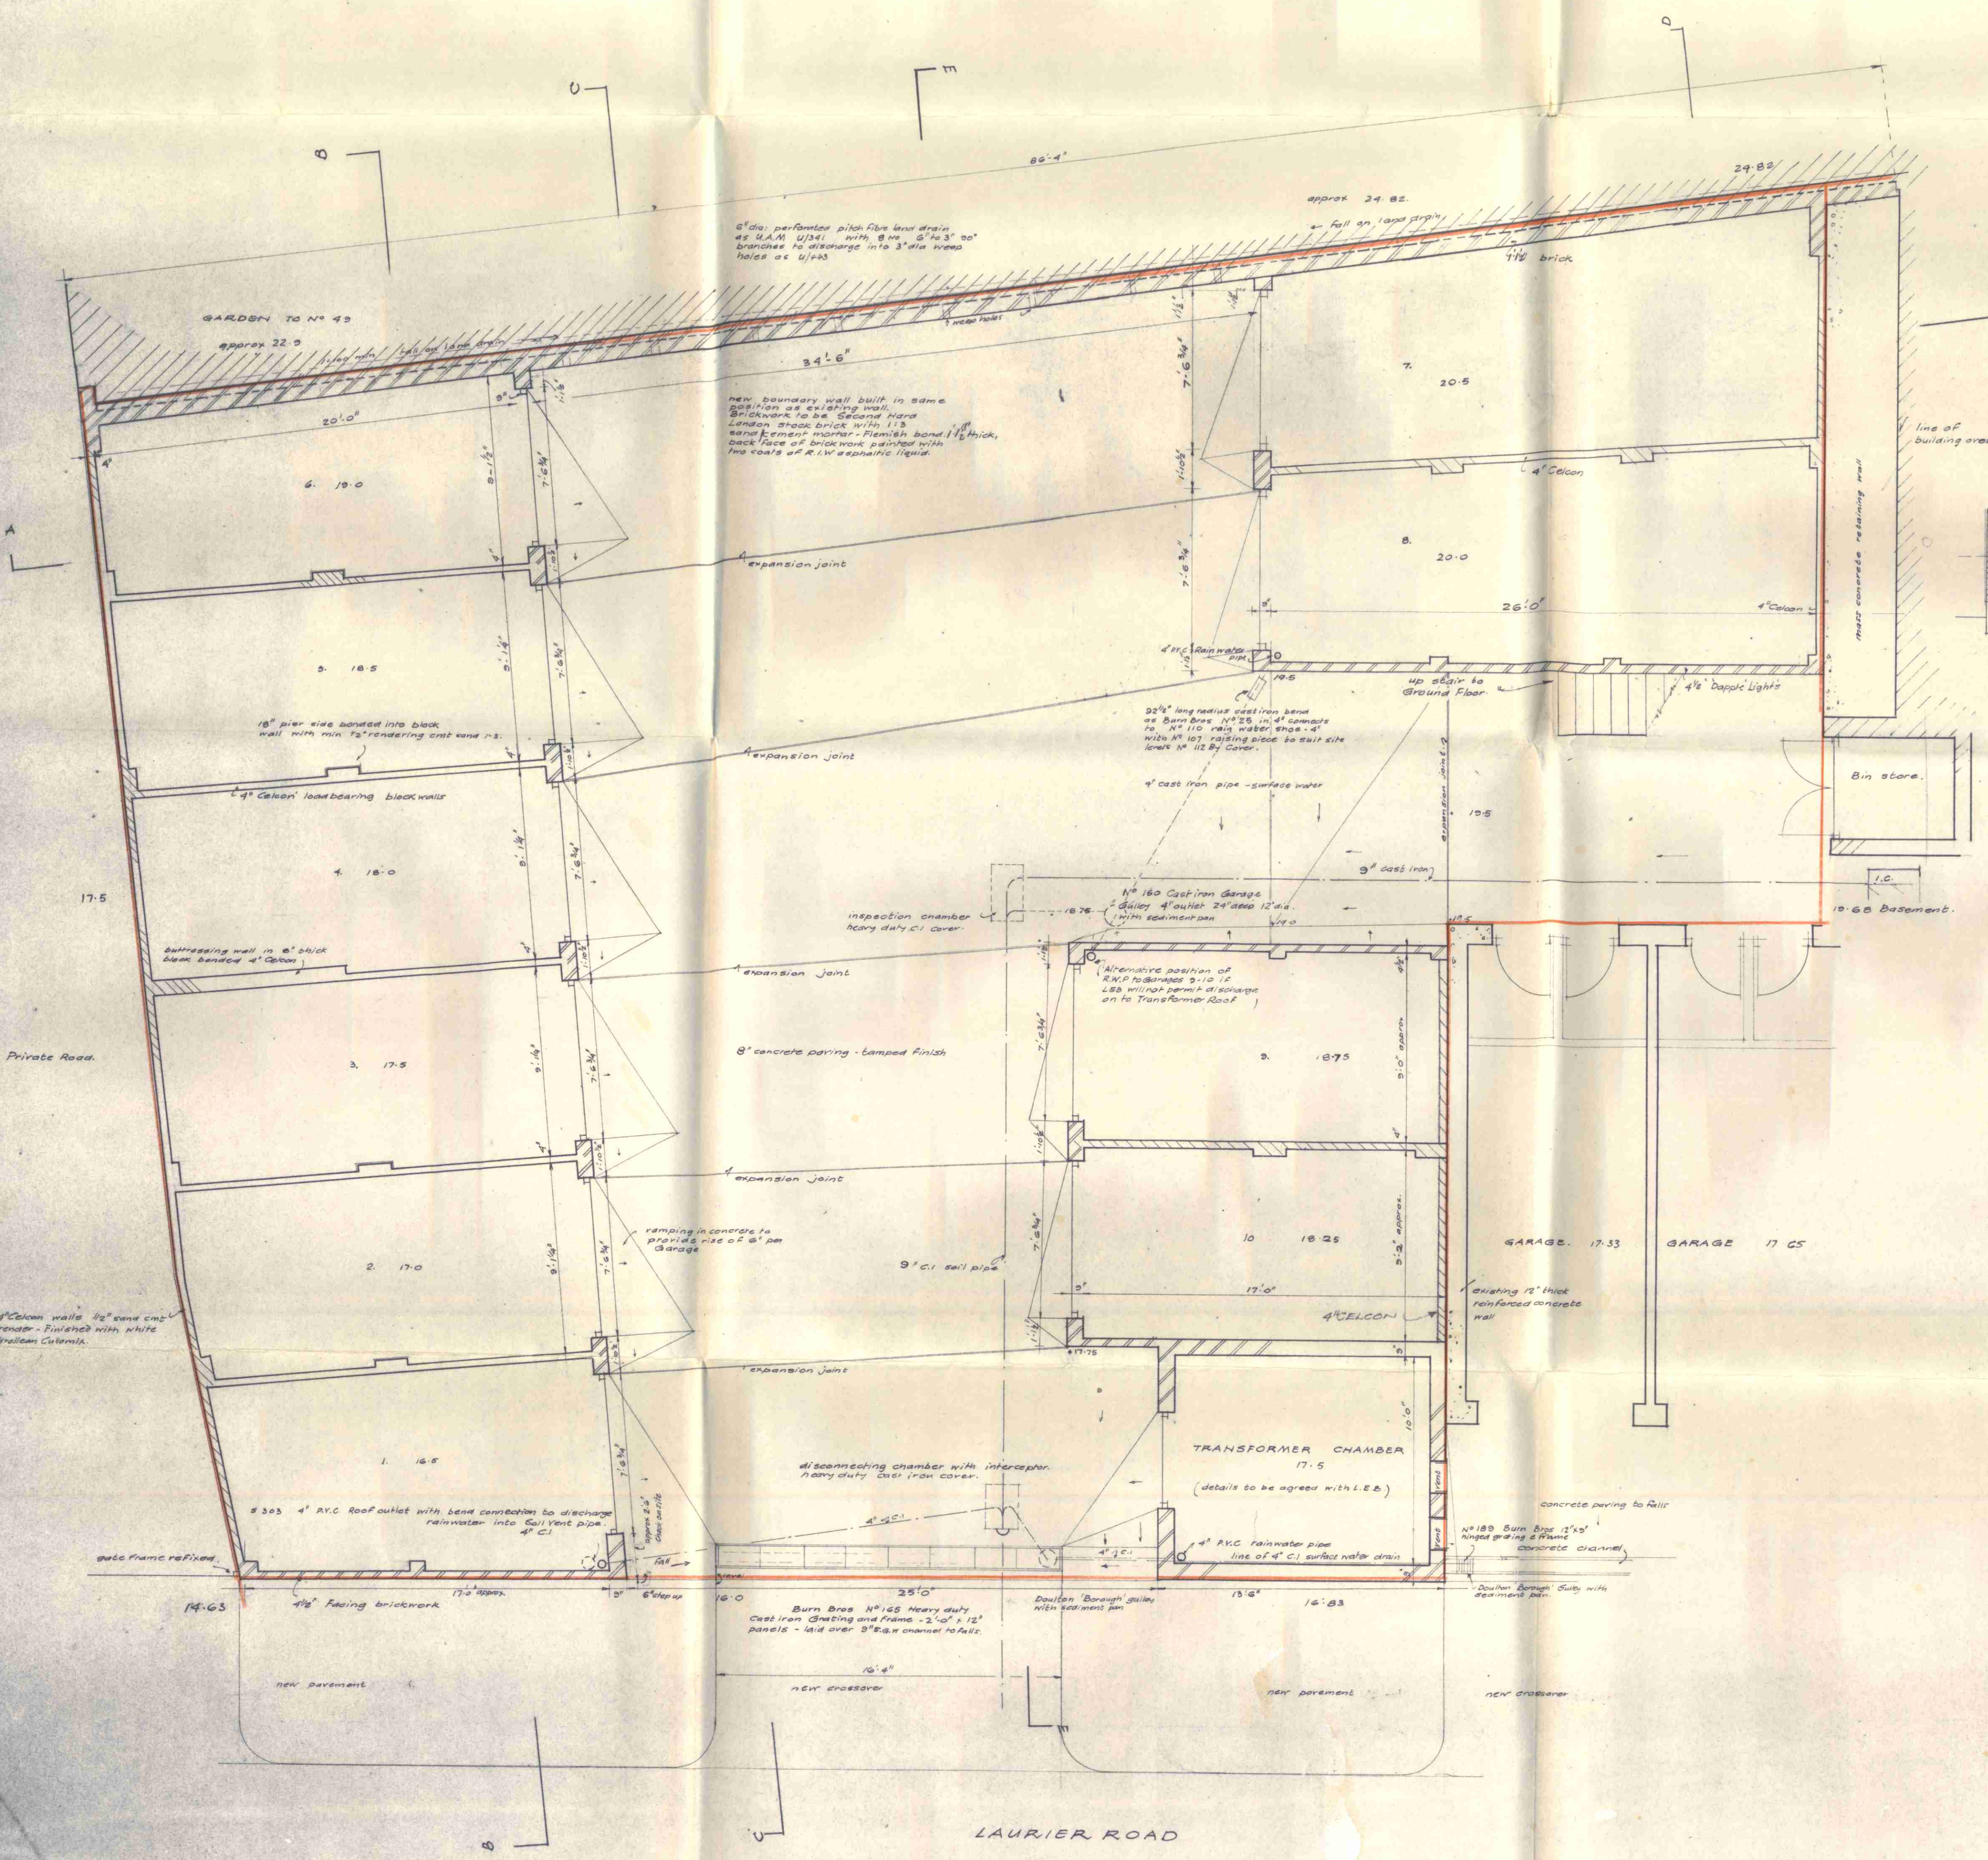
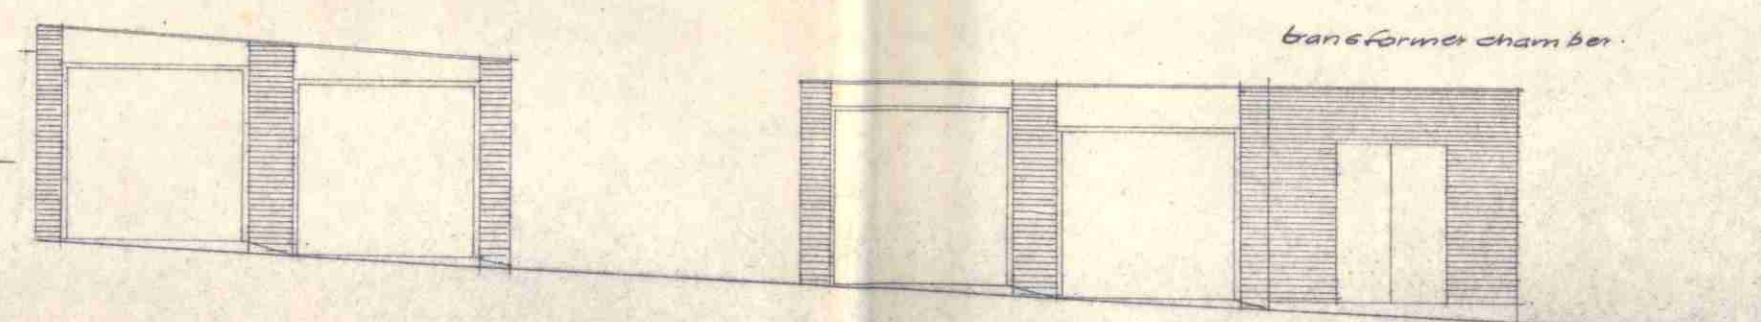
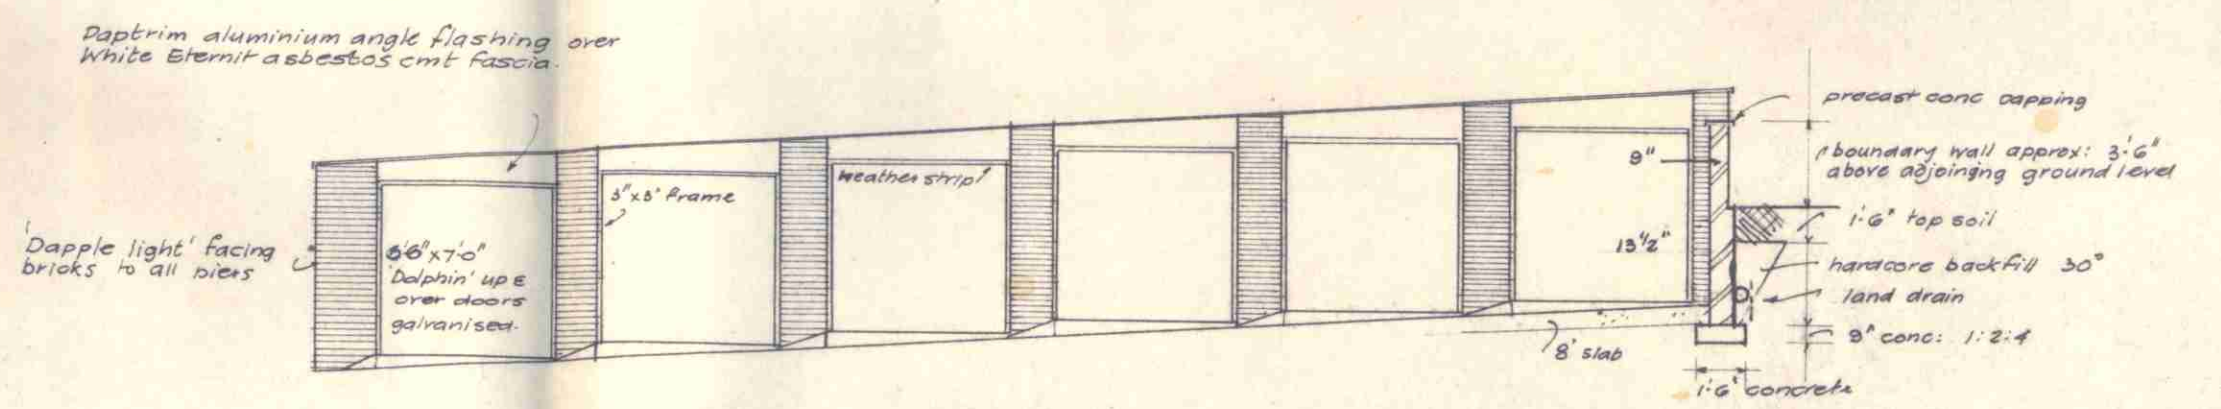
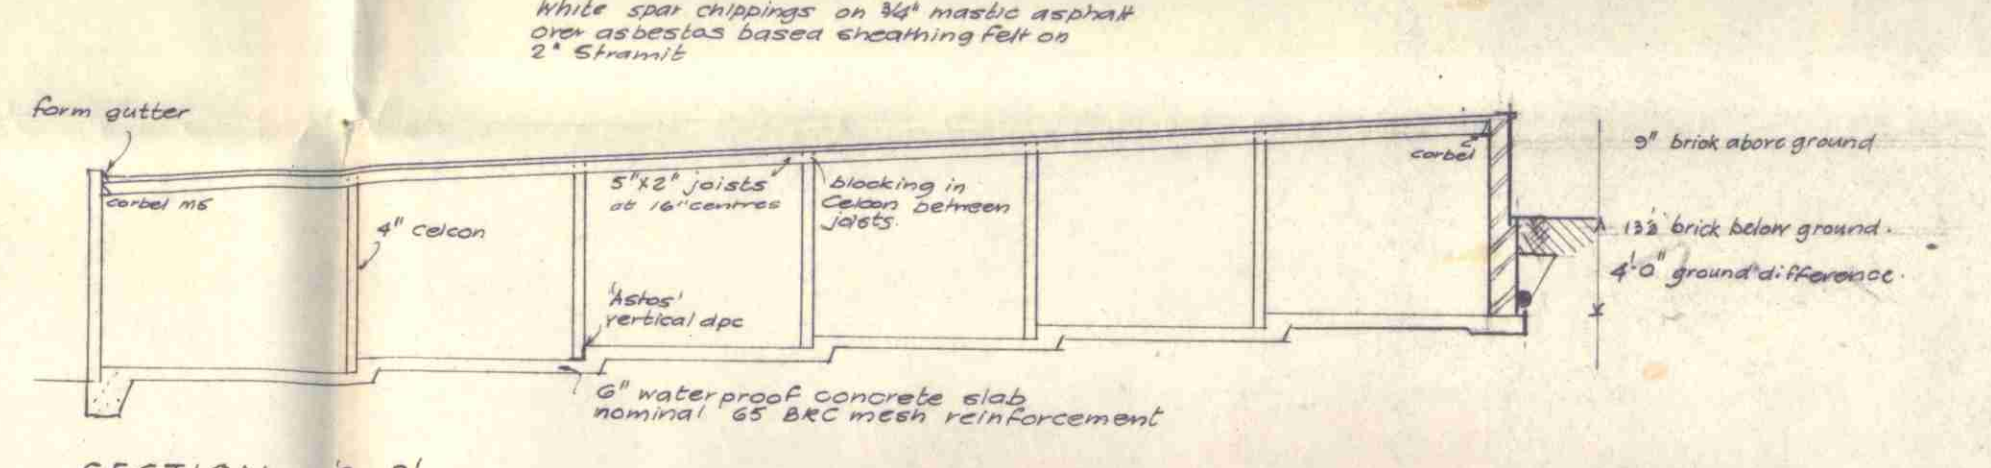


NORTH

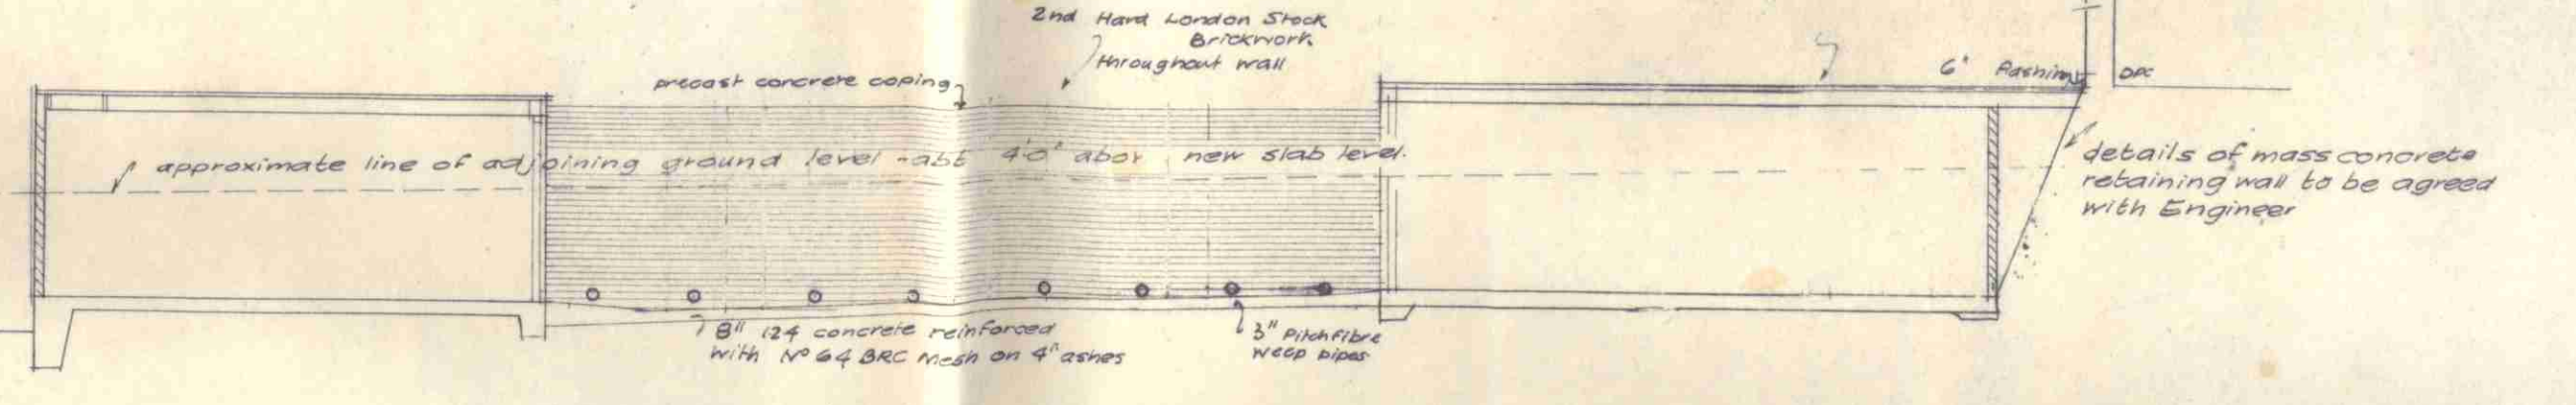

refer to drawing N° 2183/A/10/42 for details of elevations

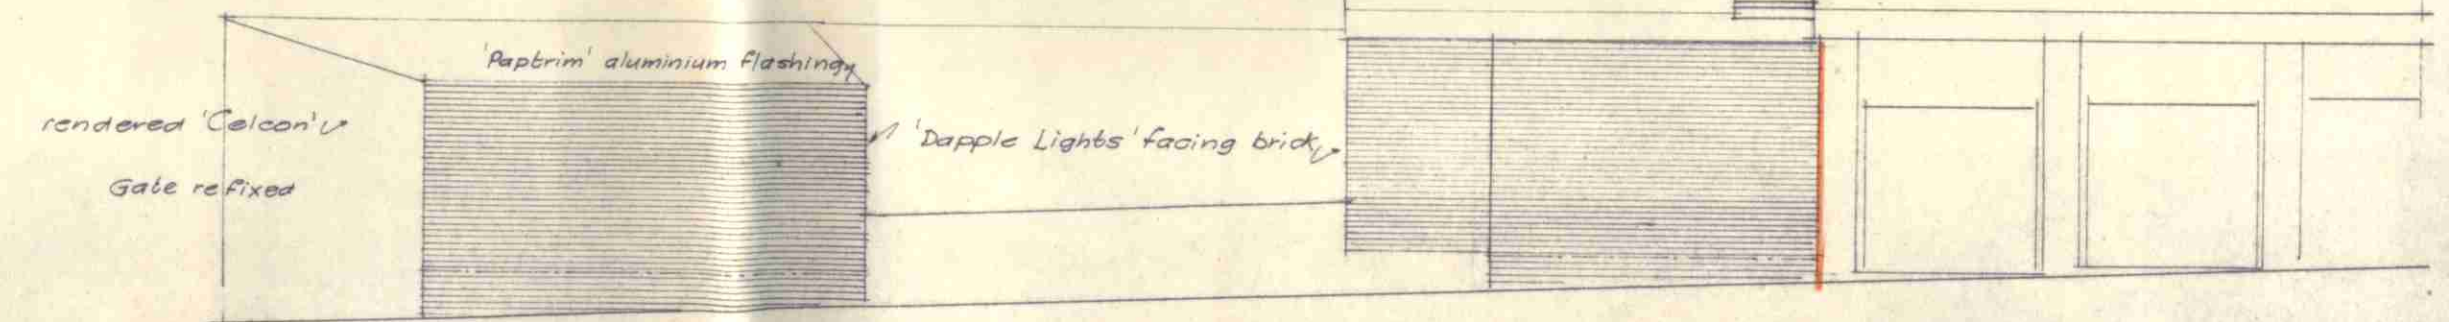

This drawing supercedes drawings 20/65 and 41.

### REVISED GARAGE LAYOUT

FLATS AT  
47 DARTMOUTH PARK HILL  
37 PANCRAS  
FOR  
FLAMM INVESTMENTS LTD

SILVERTON & WELTON  
ASSOCIATES  
CHARTERED ARCHITECTS (AMBASSADORS)  
BARTON HOUSE, 29 VICTORIA AVENUE,  
SOUTHEND-ON-SEA, ESSEX. (Southend 486647)

GTP/DH/10/8/578

Revision 3 June 65 - Rear wall added to 3 x 10'  
Revision 182 June 65 - Brick boundary retaining  
wall incorporated to Client's design and direction. @ M.C.

Scale	Date	Drawn
4'0" to 1" plan	MAY 1965	GHC
8'0" to 1" section		
DRAWING NUMBER		
2159	A 47	3