


REVISIONS

Rev	Notes	Date	By

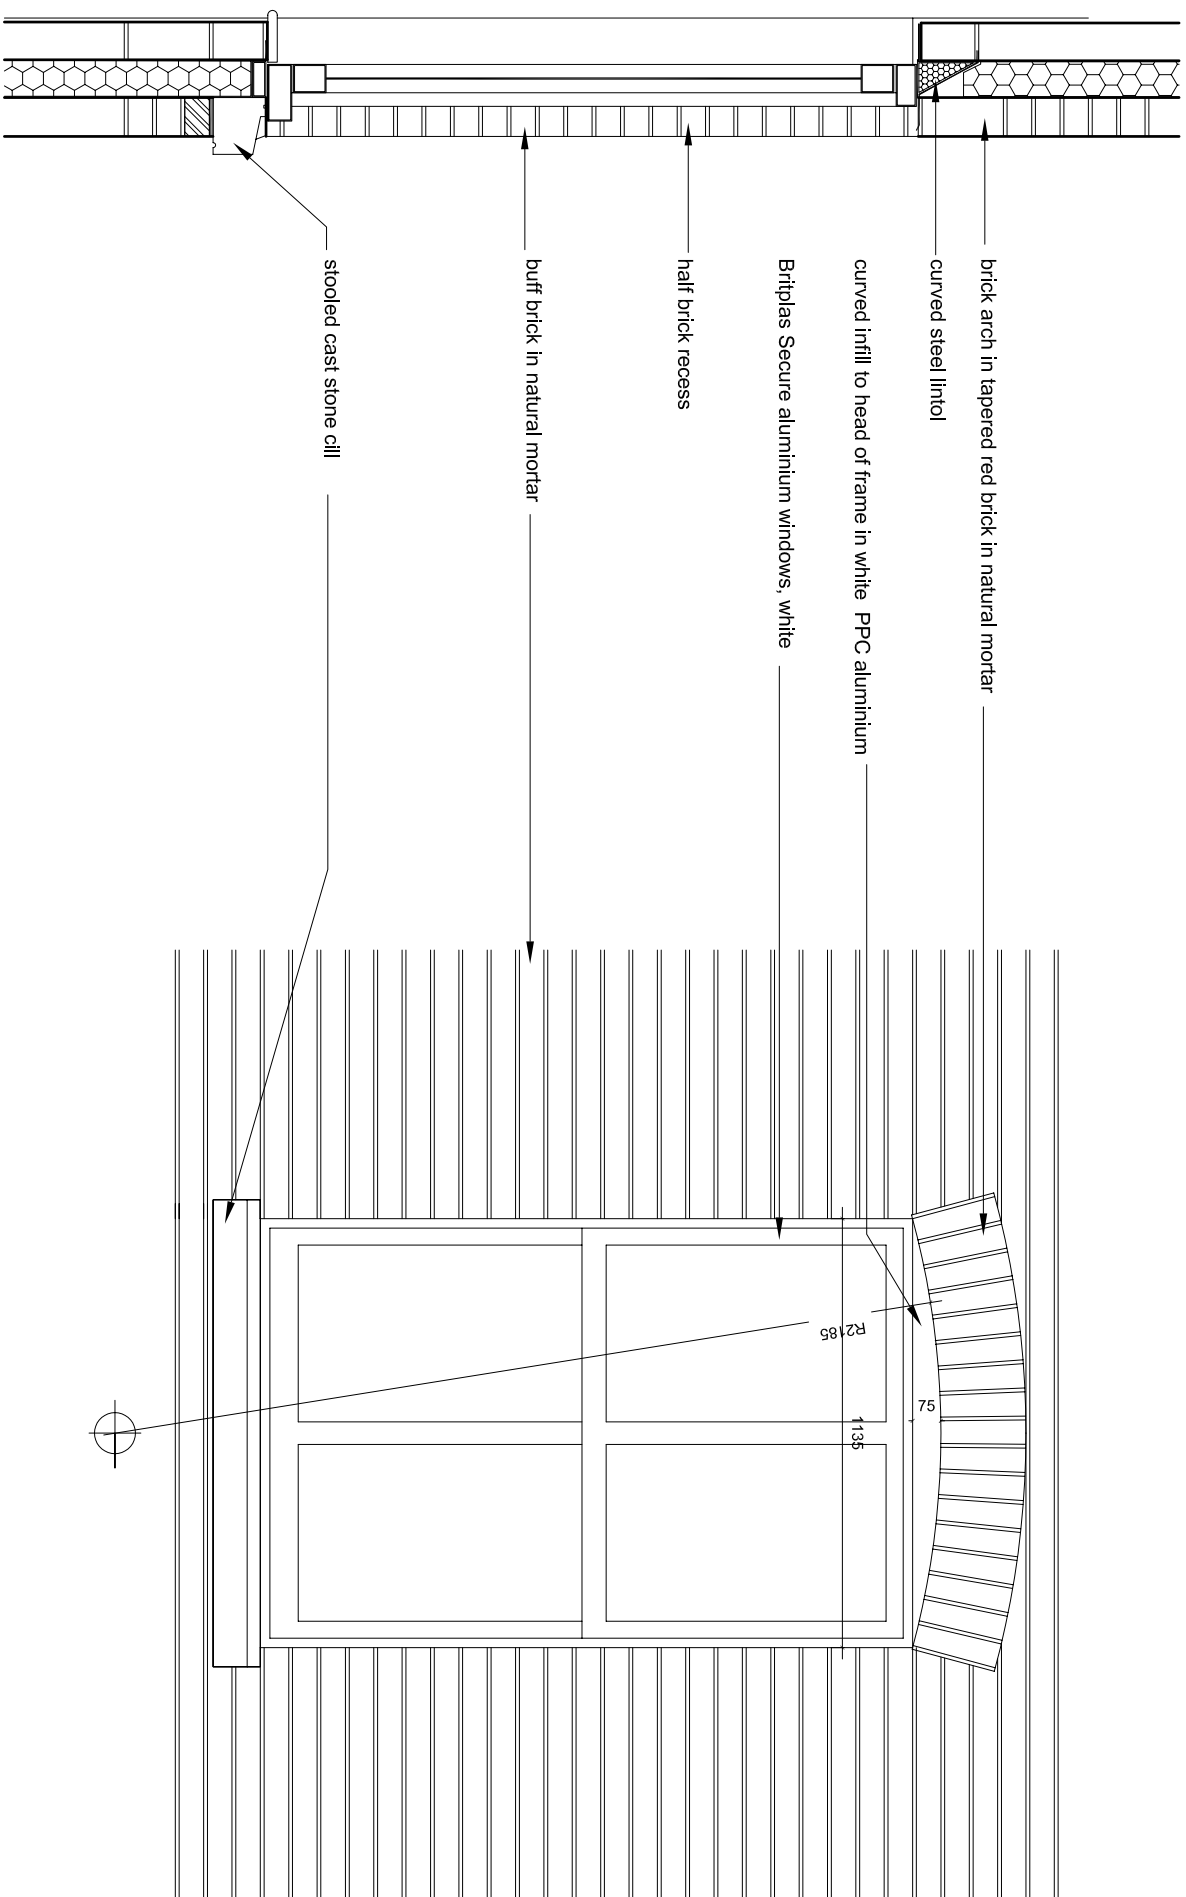

DRAWING STATUS
 Information
 Tender
 Construction
 © Form Design Europe Ltd

Client
Camden and Islington NHS
 NHS Foundation Trust

Project
S136 Place of Safety Unit
 Highgate Mental Health Centre

Drawing
Window Arch Detail

FDE

ARCHITECTS
 25 RECTORY ROAD
 LONDON E17 3BG

T: 020 8983 1400 T: 020 8521 4949 e: studio@fdearchitects.co.uk

Date	Drawn	Scale	Revision
Feb 19	SM	1:20@A3	
Drawing Number			
871-P-117			