


DRAWING STATUS

- Information
- Tender
- Construction

NOTES  
 1. DO NOT SCALE THIS DRAWING  
 2. CHECK ALL FIGURED DIMENSIONS AND LEVELS  
 ON SITE PRIOR TO COMMENCEMENT AND REPORT  
 ANY DISCREPANCIES TO THE ARCHITECT

REVISIONS			
Rev	Notes	Date	By

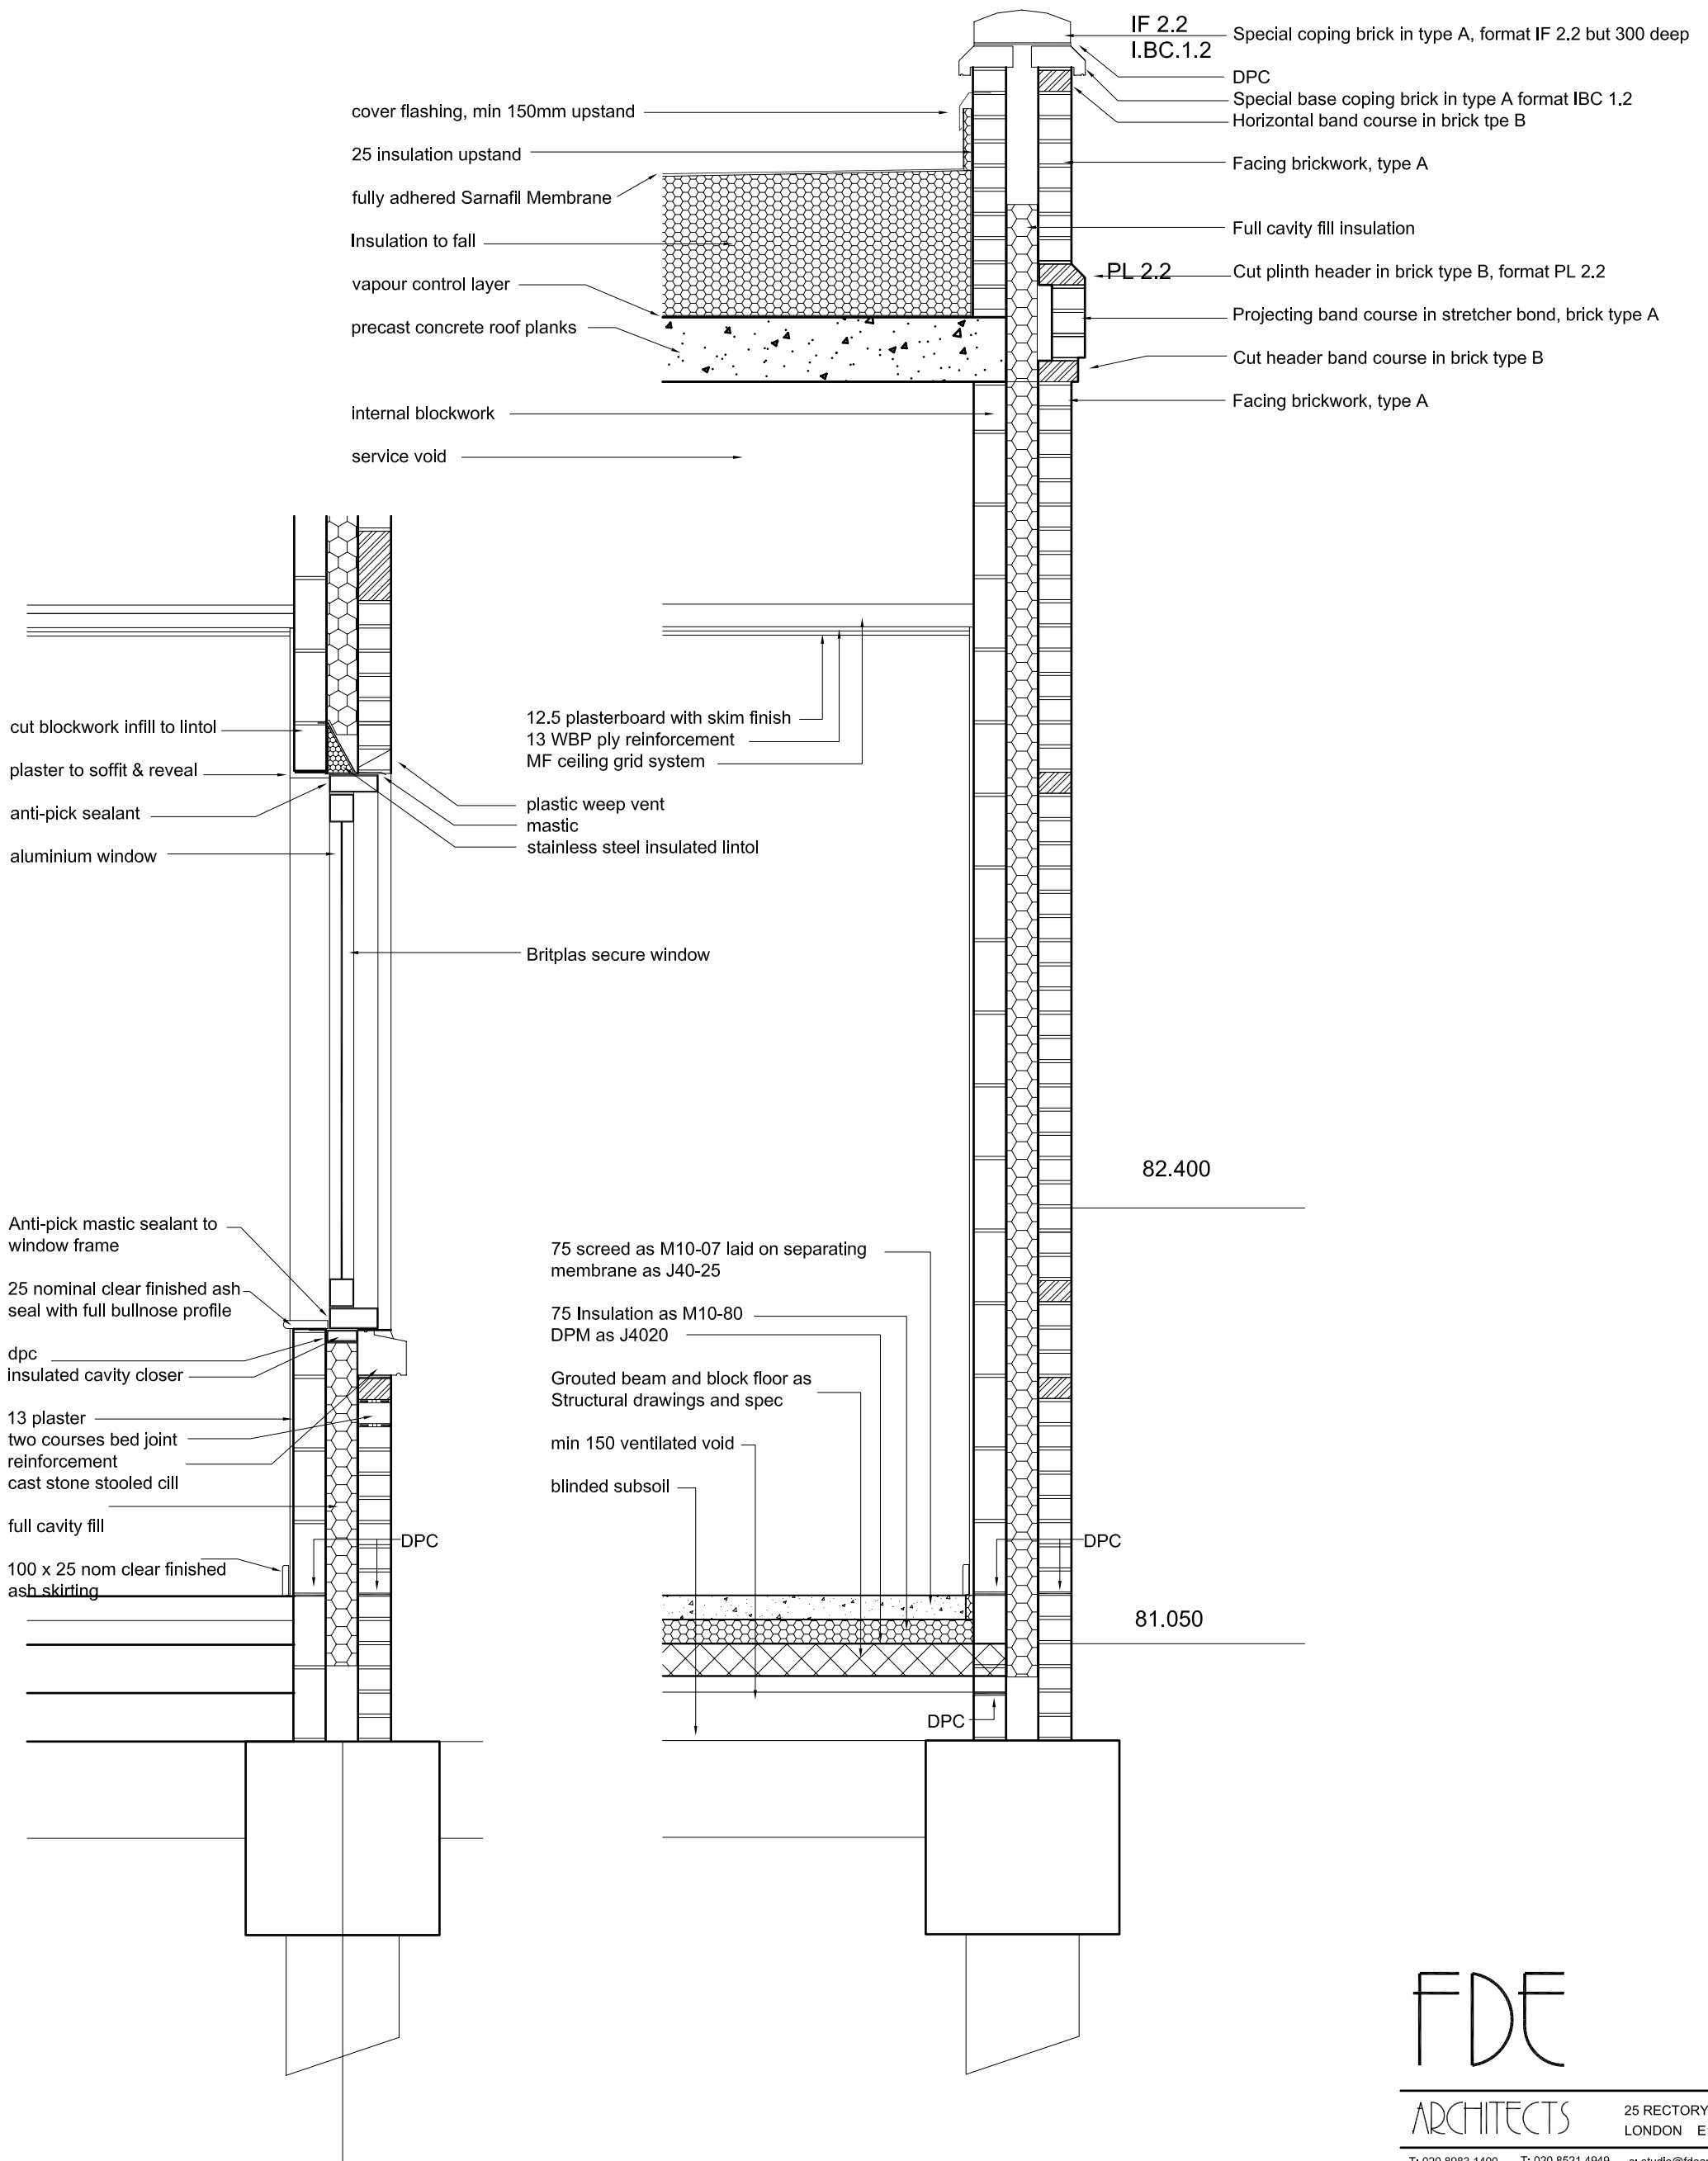

**FDE**  
 ARCHITECTS  
 25 RECTORY ROAD  
 LONDON E17 3BG  
 T: 020 8983 1400 T: 020 8521 4949 e: studio@fdearchitects.co.uk