


# Timber hoarding location plan

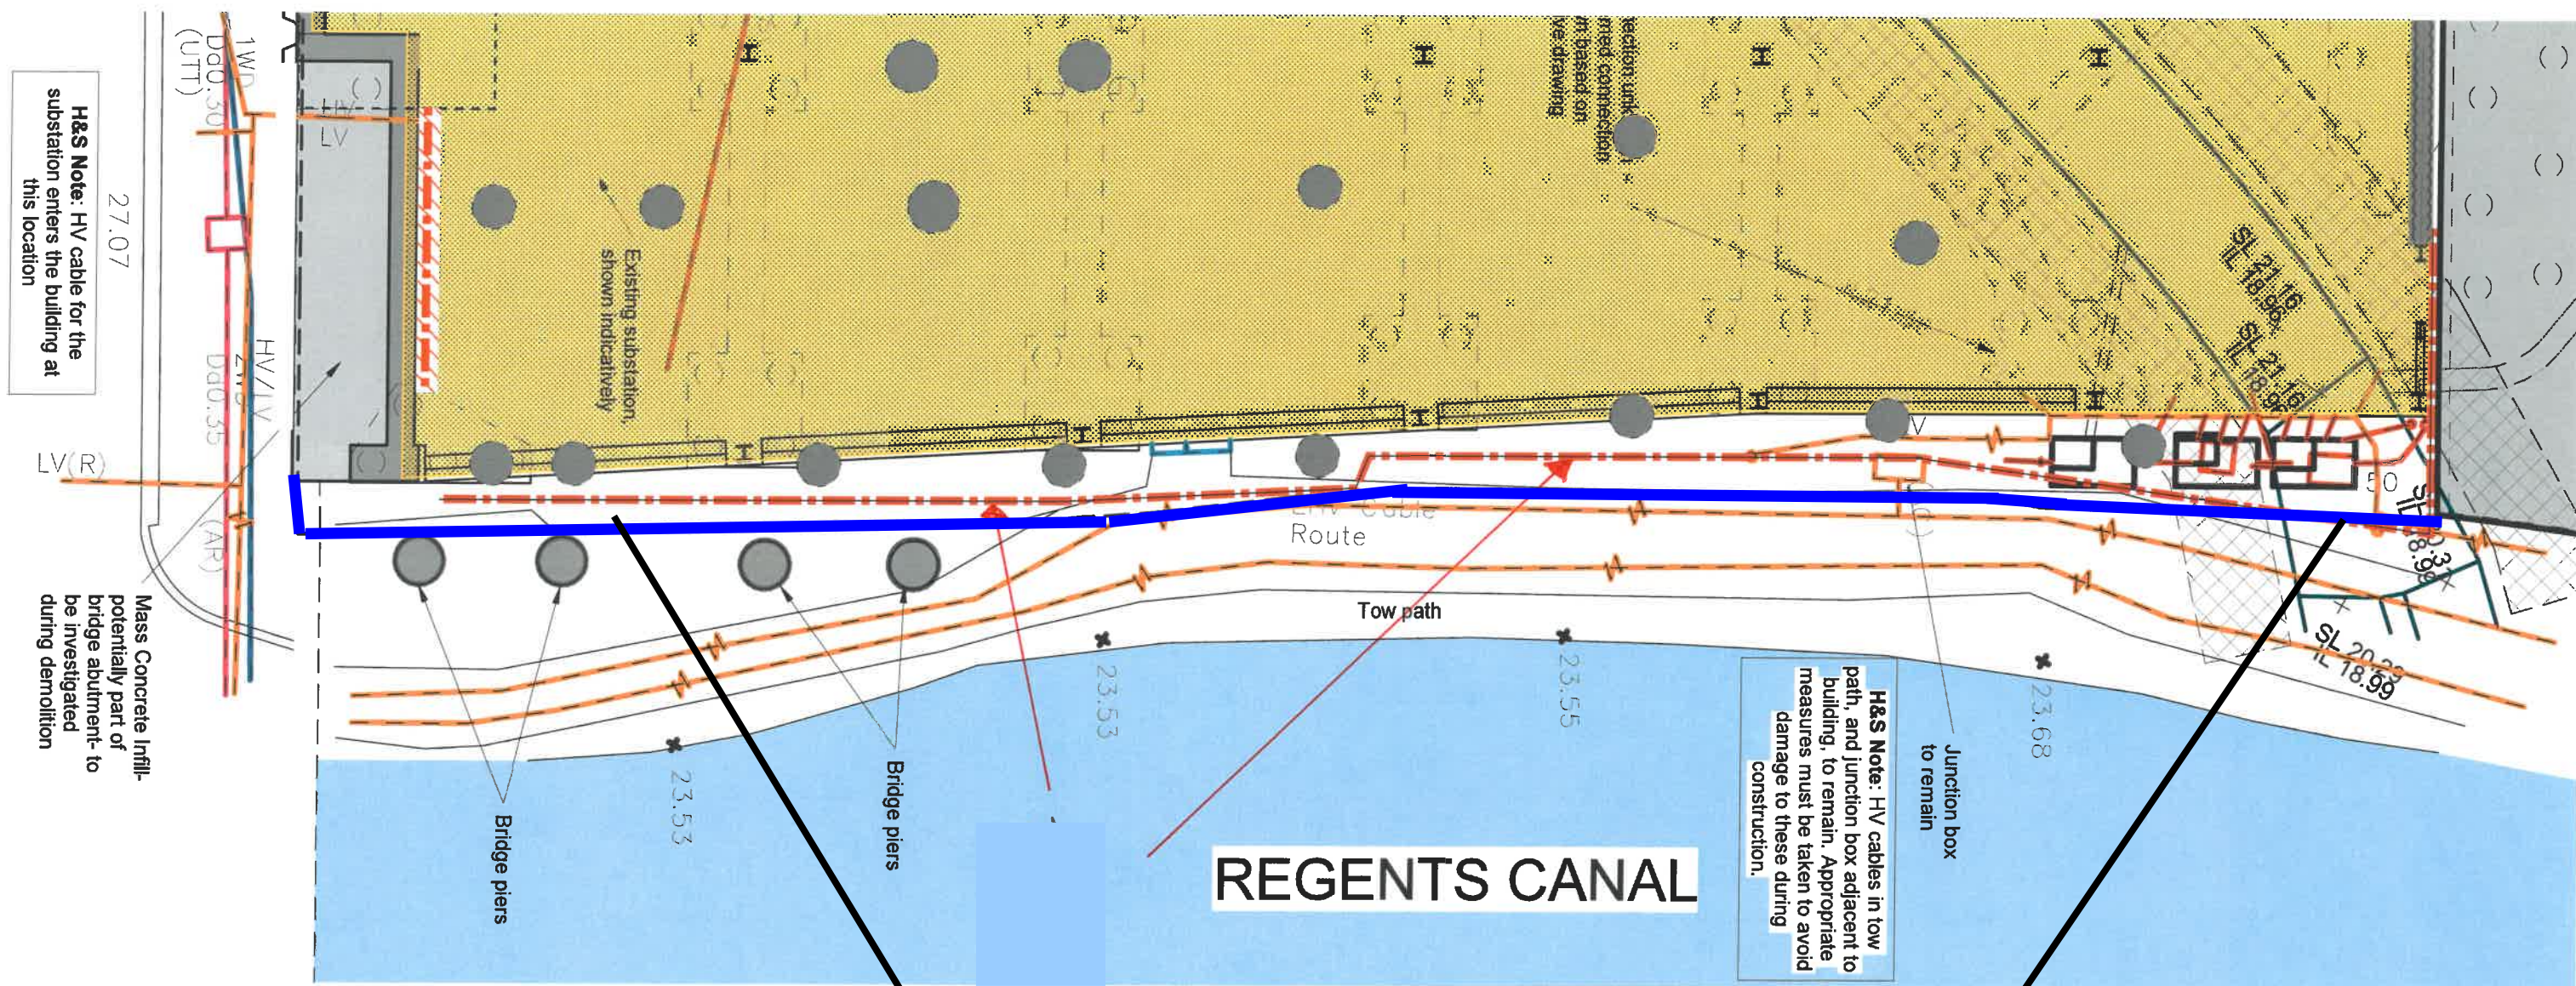

Type 2 Hoarding construction, @ 2.4 m High