
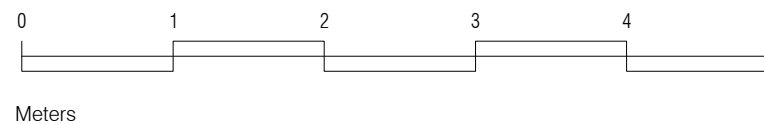


01 PROPOSED ROOF PLAN
scale 1:50

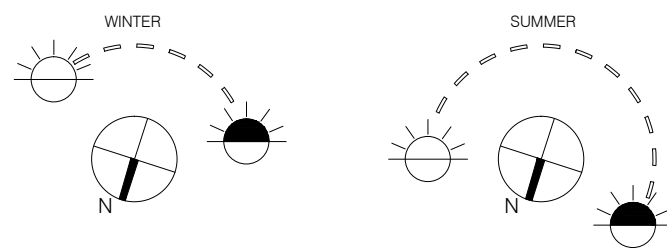

PLANNING


project
85 JAMESTOWN ROAD
NW1 7DB

drawing
PROPOSED TOP FLOOR PLAN



number	date
348-113-P	18.06.2014
scale	revision
1:50@A3	PLANNING

BRIAN O'REILLY ARCHITECTS

31 Oval Road LONDON NW1 7EA
Tel: +44 (0)20 7267 1184
www.brianoreillyarchitects.com
mail@brianoreillyarchitects.com

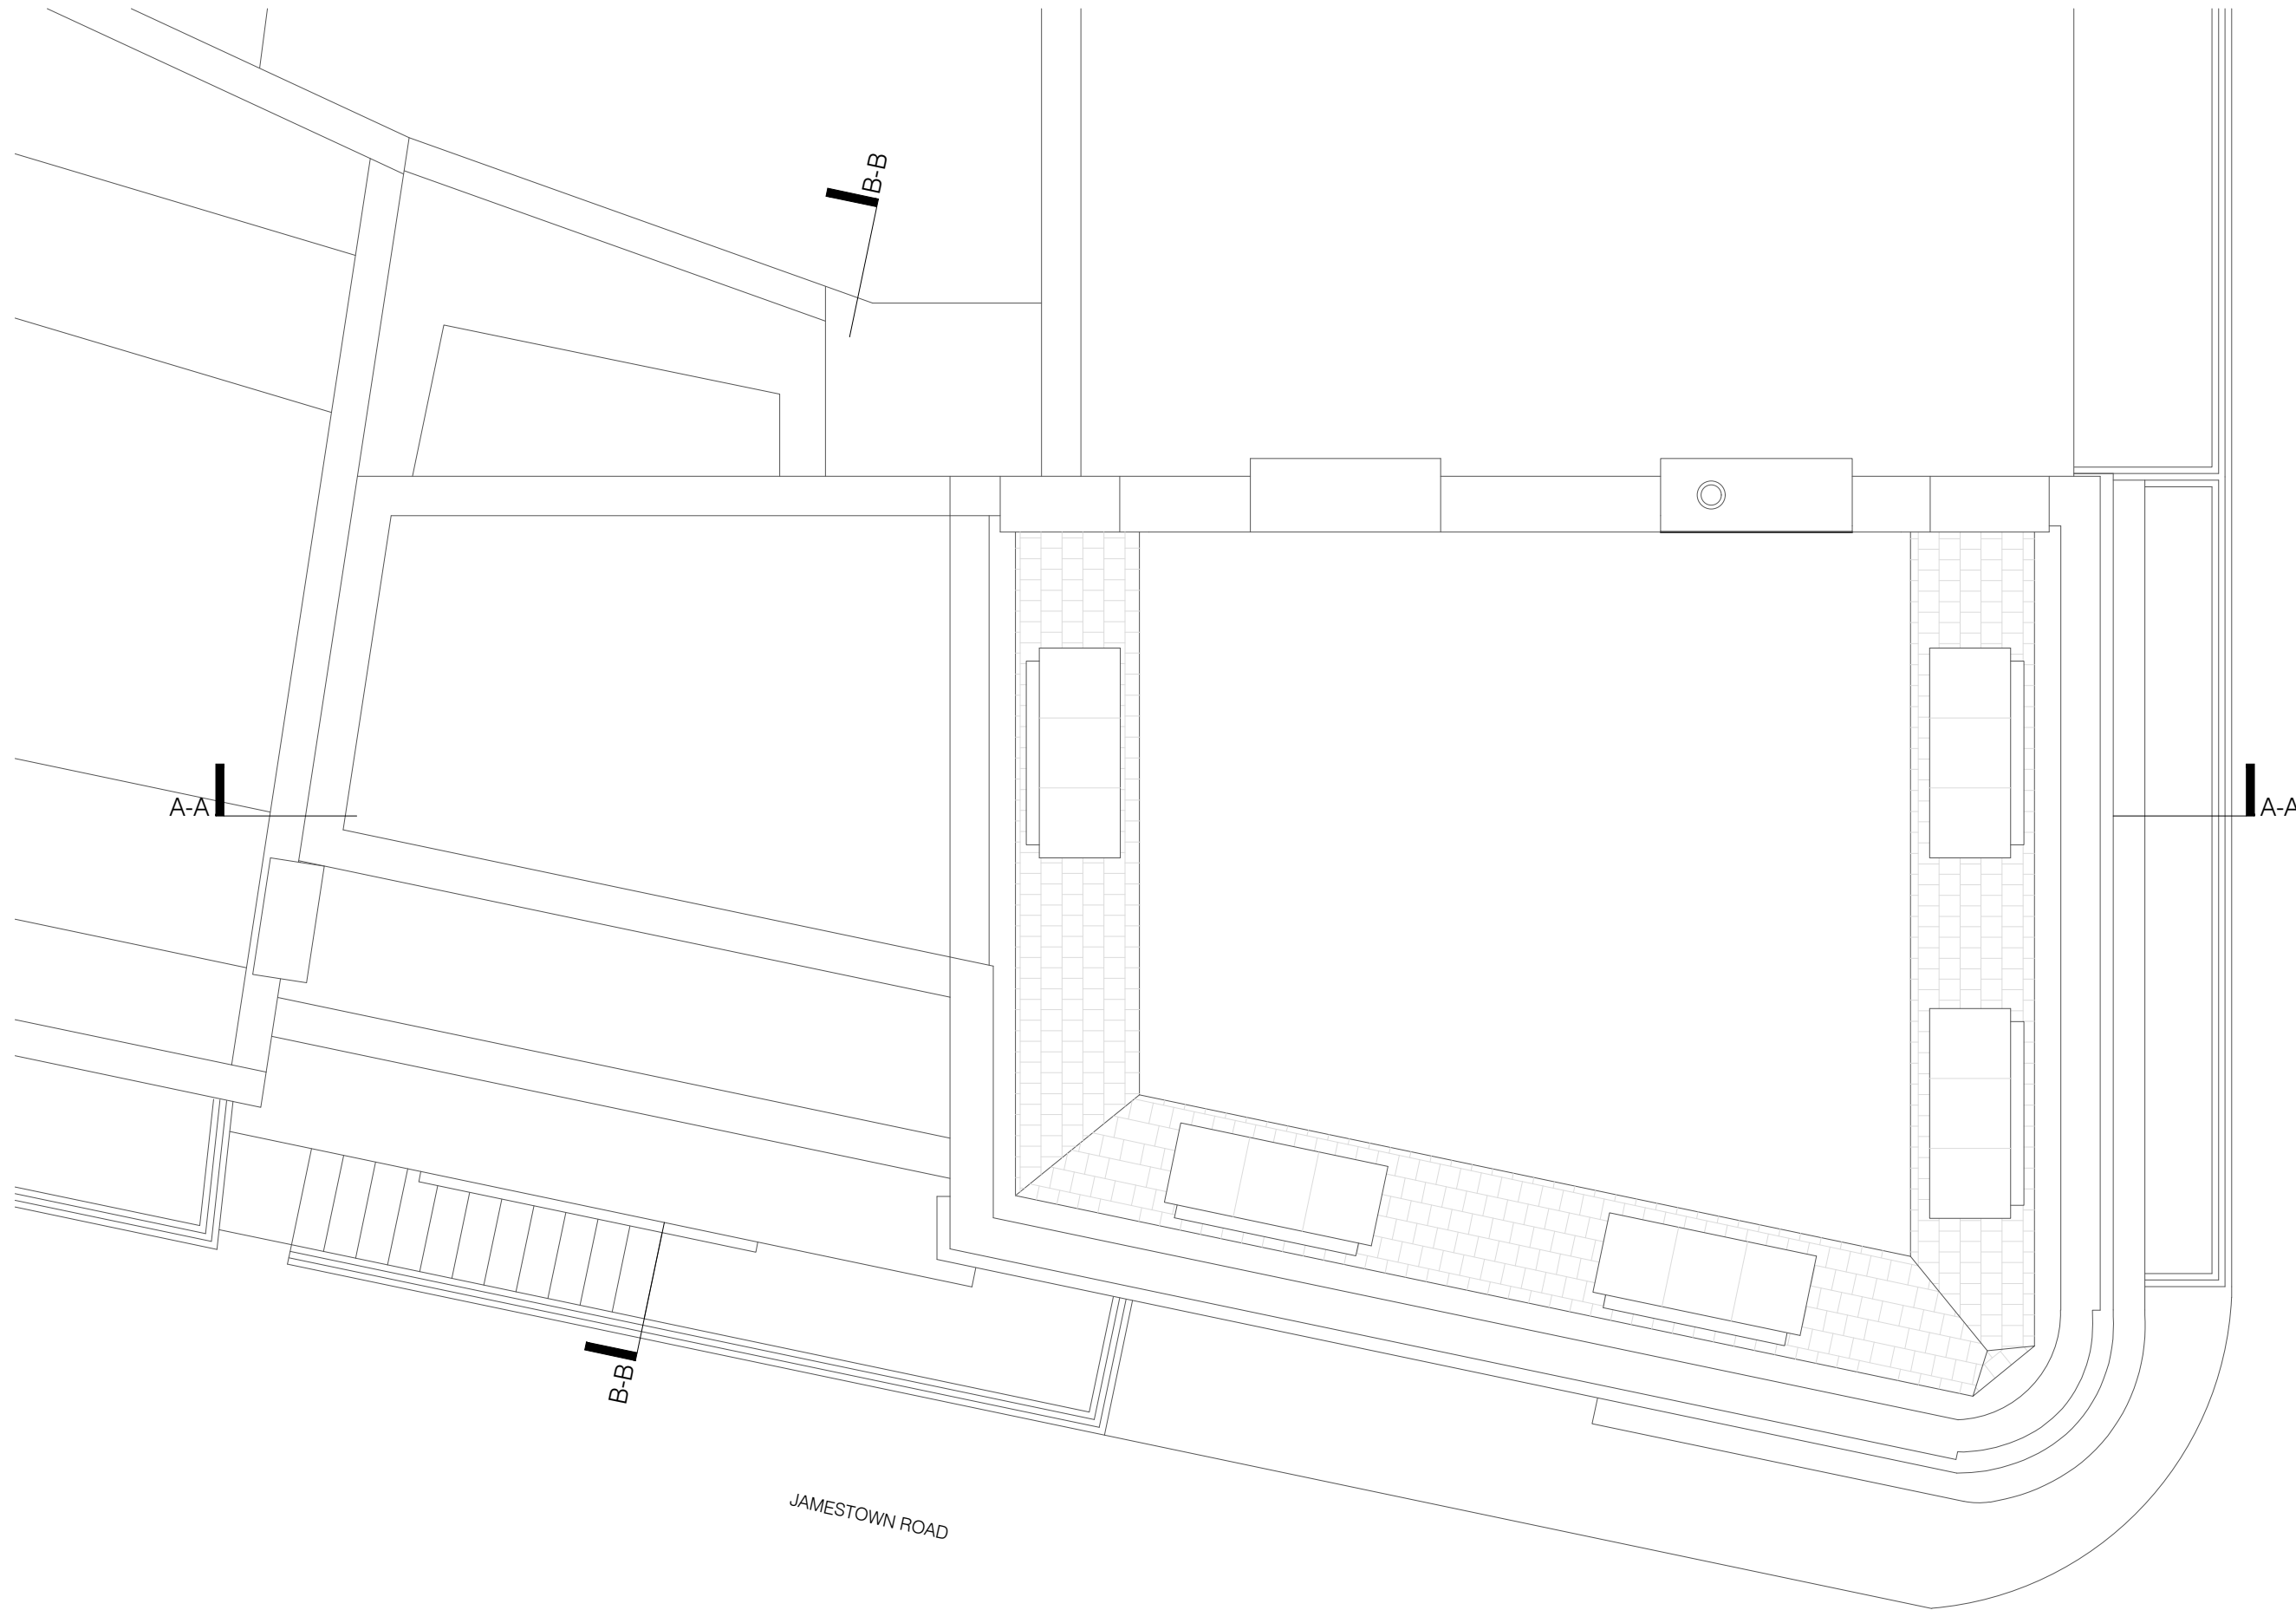

01 PROPOSED ROOF PLAN
scale 1:50

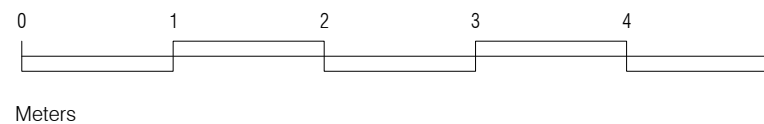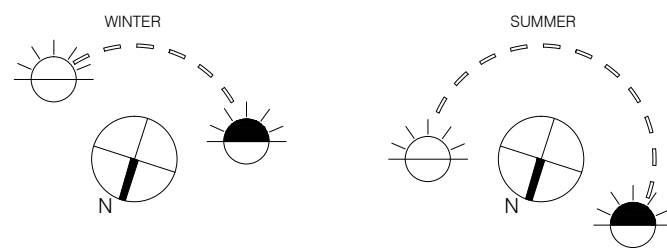

PLANNING

project
85 JAMESTOWN ROAD
NW1 7DB

drawing
PROPOSED ROOF PLAN

number	date
348-114-P	18.06.2014
scale	revision
1:50@A3	PLANNING

BRIAN O'REILLY ARCHITECTS

31 Oval Road LONDON NW1 7EA
Tel: +44 (0)20 7267 1184
www.brianoreillyarchitects.com
mail@brianoreillyarchitects.com

83 JAMESTOWN ROAD

85 JAMESTOWN ROAD

OVAL ROAD

building behind - 10 to 12 Oval Road

new slate clad mansard roof

existing chimneys extended above new roof line

B-B

set back

new double glazed sash window to match existing

new lead clad dormer

metal framed double glazed opening window

parapet line

metal framed fixed glazing

brickwork to match existing on Jamestown Road

metal framed double glazed door

existing plaster painted

existing window surround with new window to match proportions of existing

existing timber door

existing painted timber framing to shopfront

JAMESTOWN ROAD


OVAL ROAD

ENTRANCE TO FLATS

ENTRANCE TO COFFEE SHOP

B-B

01 PROPOSED FRONT ELEVATION (FROM JAMESTOWN ROAD)
scale 1:50

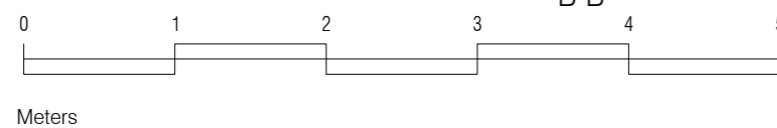

PLANNING

project
85 JAMESTOWN ROAD
NW1 7DB

client
PROPOSED FRONT ELEVATION
(FROM JAMESTOWN ROAD)

number
348-207-P
scale
1:50@A2

date
18.06.2014
revision
PLANNING
BRIAN O'REILLY ARCHITECTS
31 Oval Road LONDON NW1 7EA
Tel: +44 (0)20 7267 1184
www.brianoreillyarchitects.com
mail@brianoreillyarchitects.com



01 PROPOSED ELEVATION (FROM OVAL ROAD)
scale 1:50

