



Do not scale from this drawing.
 Check drawing on receipt and immediately report any discrepancies to the Architect.
 Verify all dimensions and levels on site prior to construction.
 The contents of this drawing are Stiff + Trevillion Architects LLP copyright and shall not be re-used without their written permission.



Notes

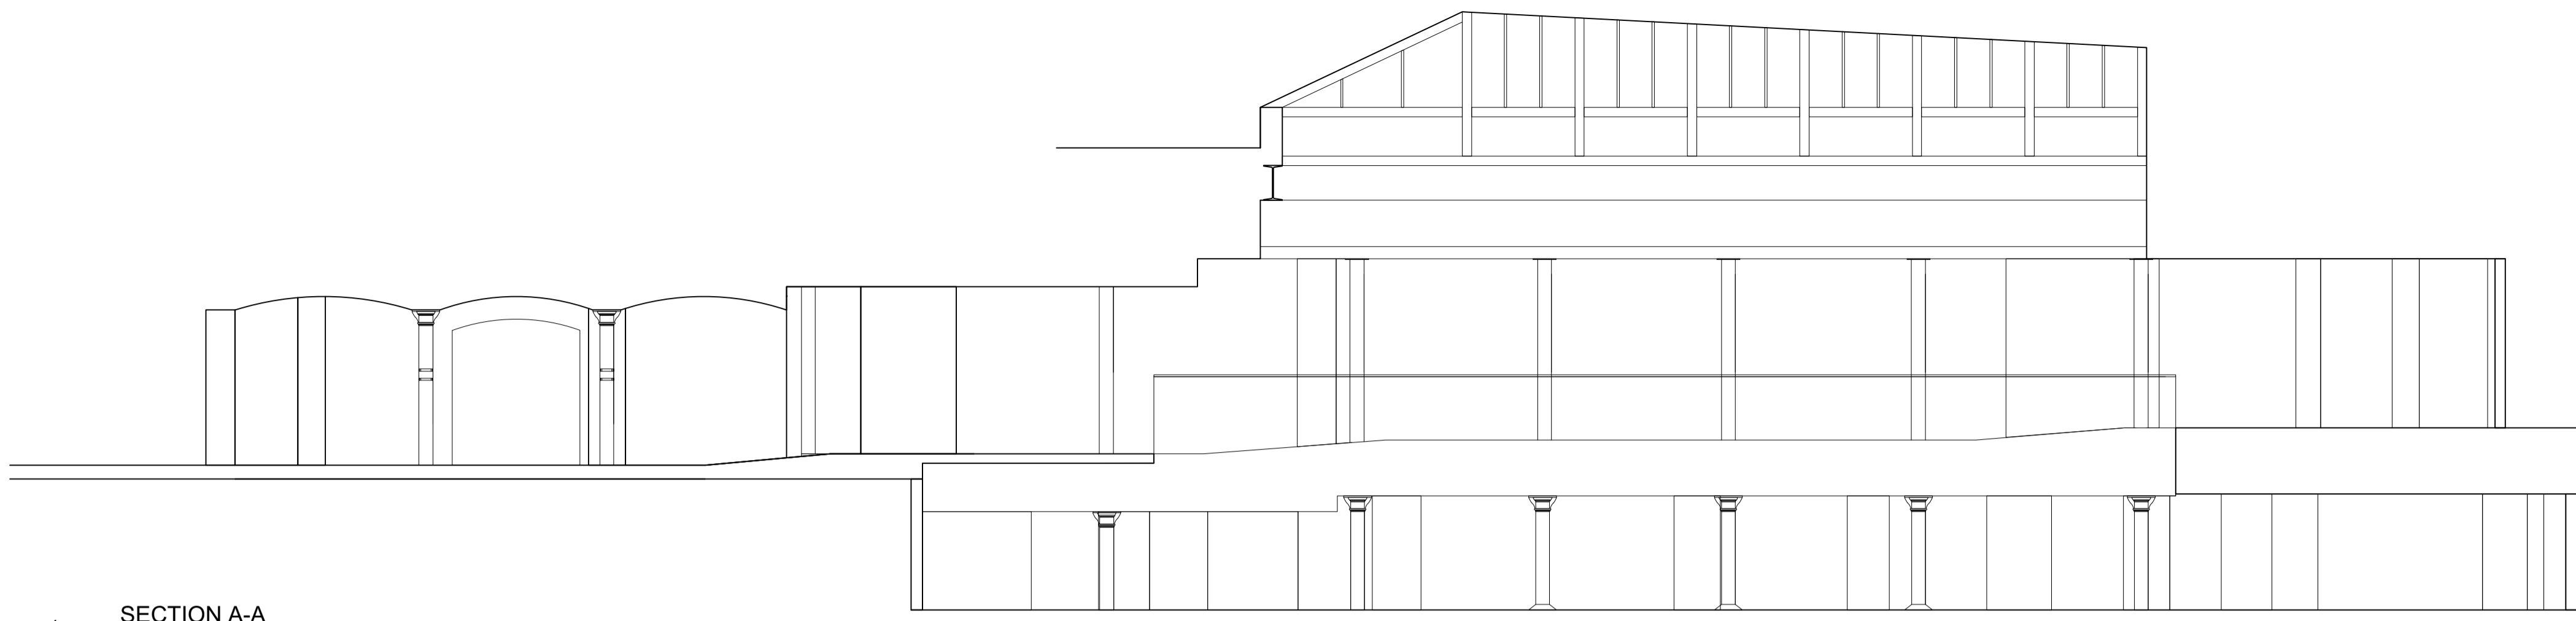


1 SECTION A-A
 Scale: 1:100

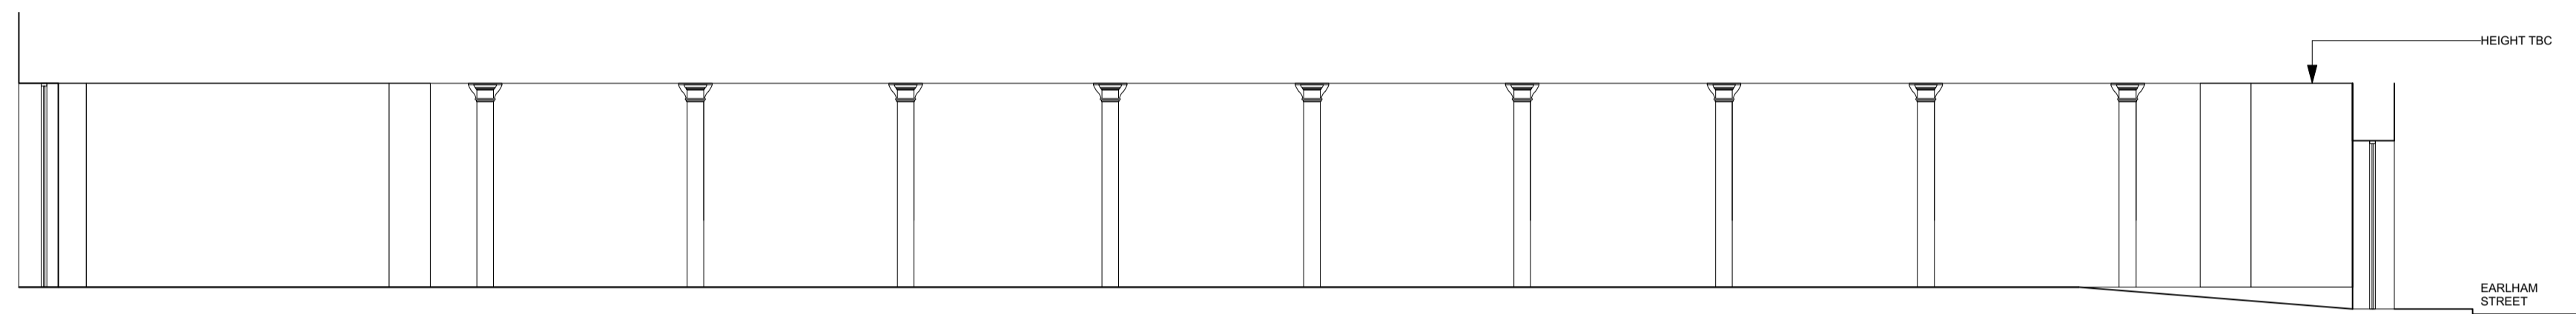


2 SECTION B-B
 ST-[01]-112 Scale: 1:100

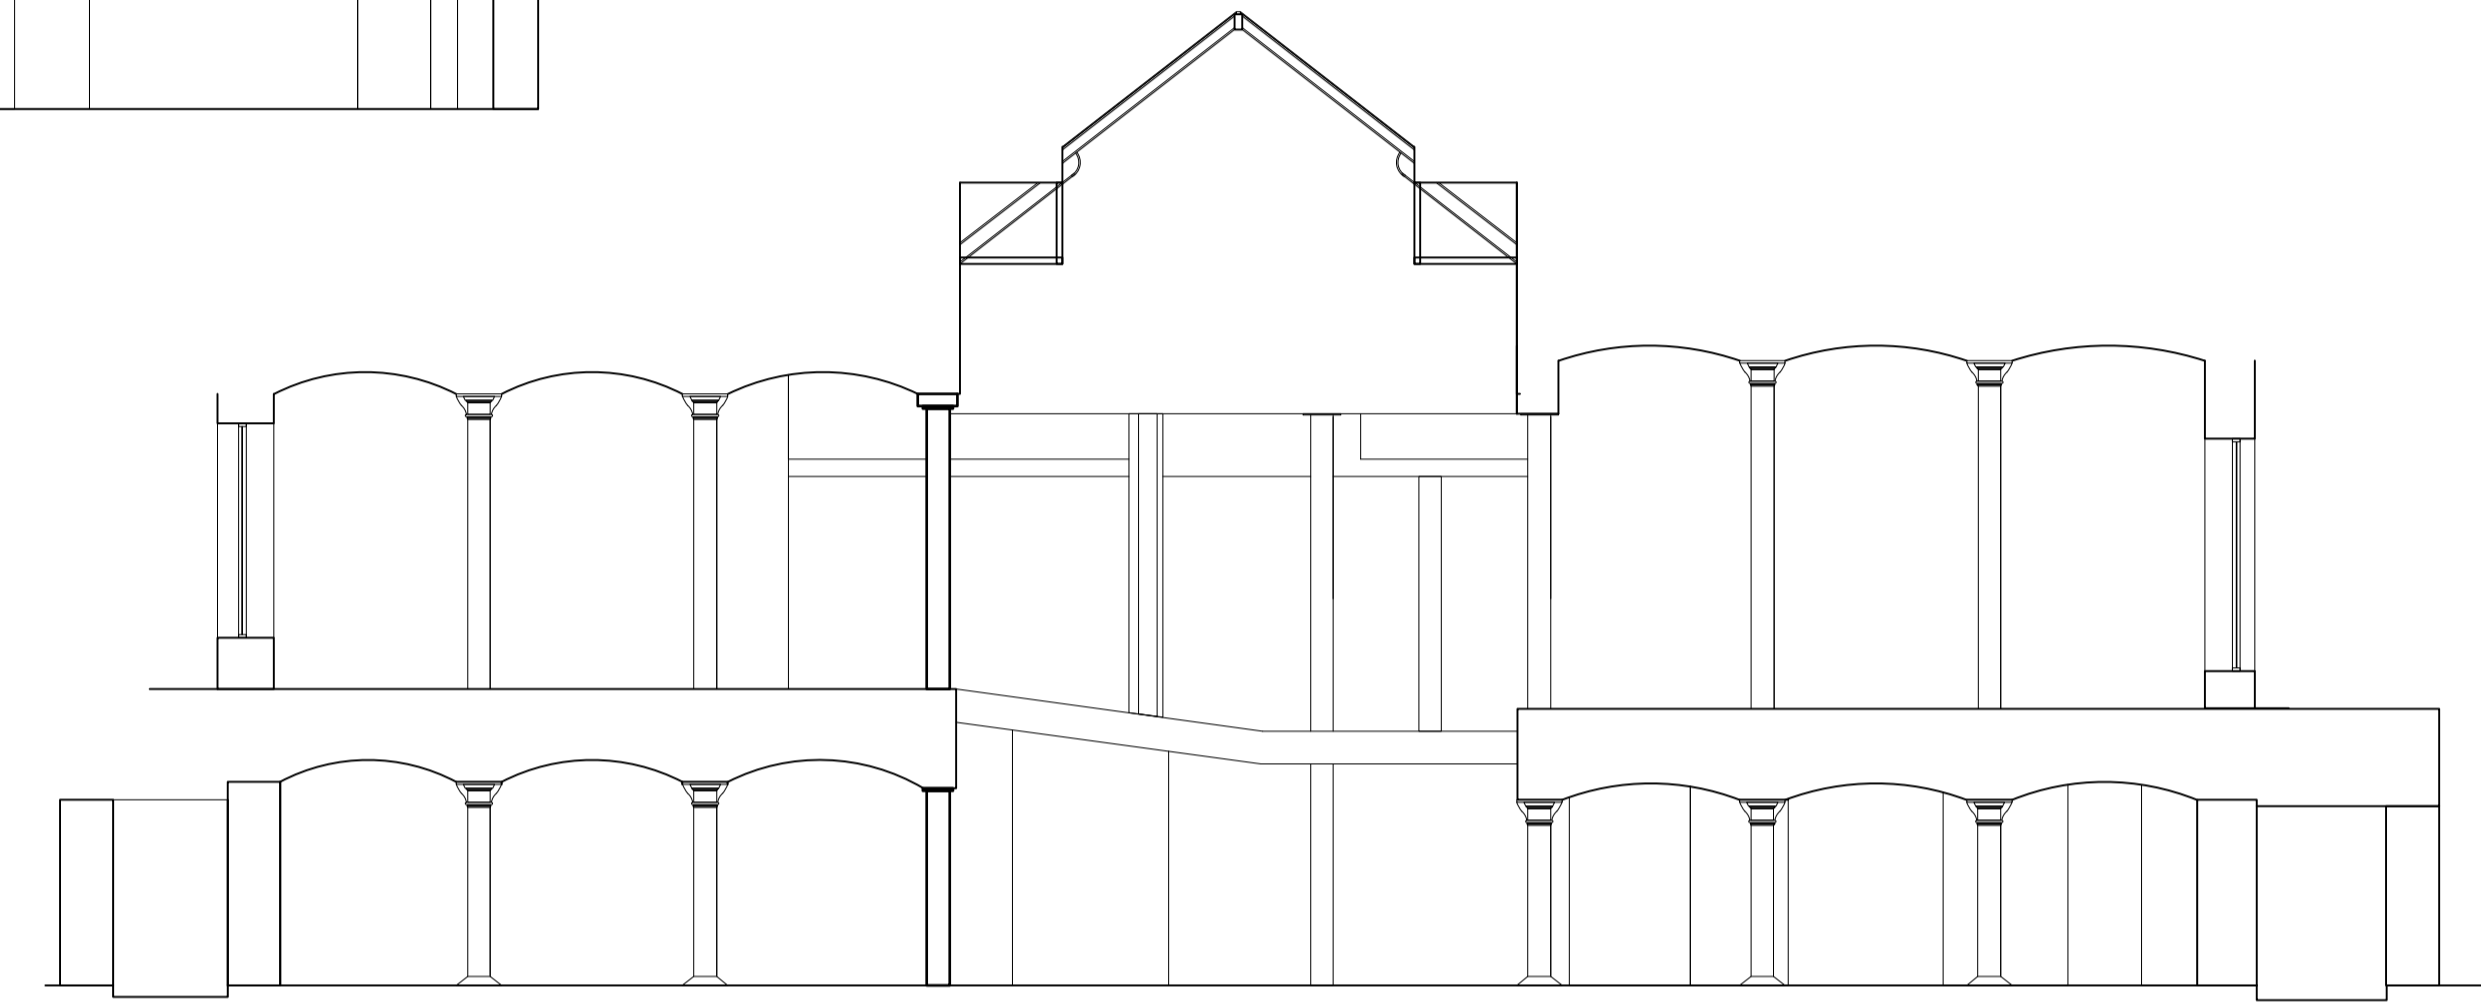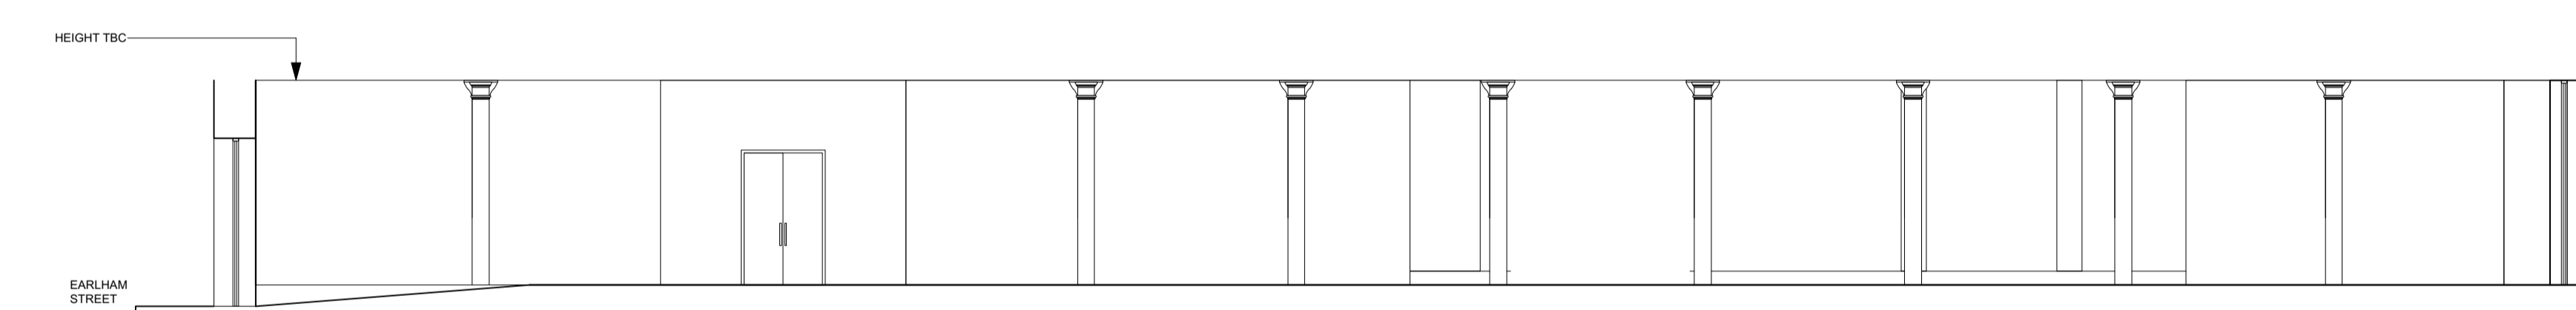

3 SECTION C-C
 ST-[01]-112 Scale: 1:100

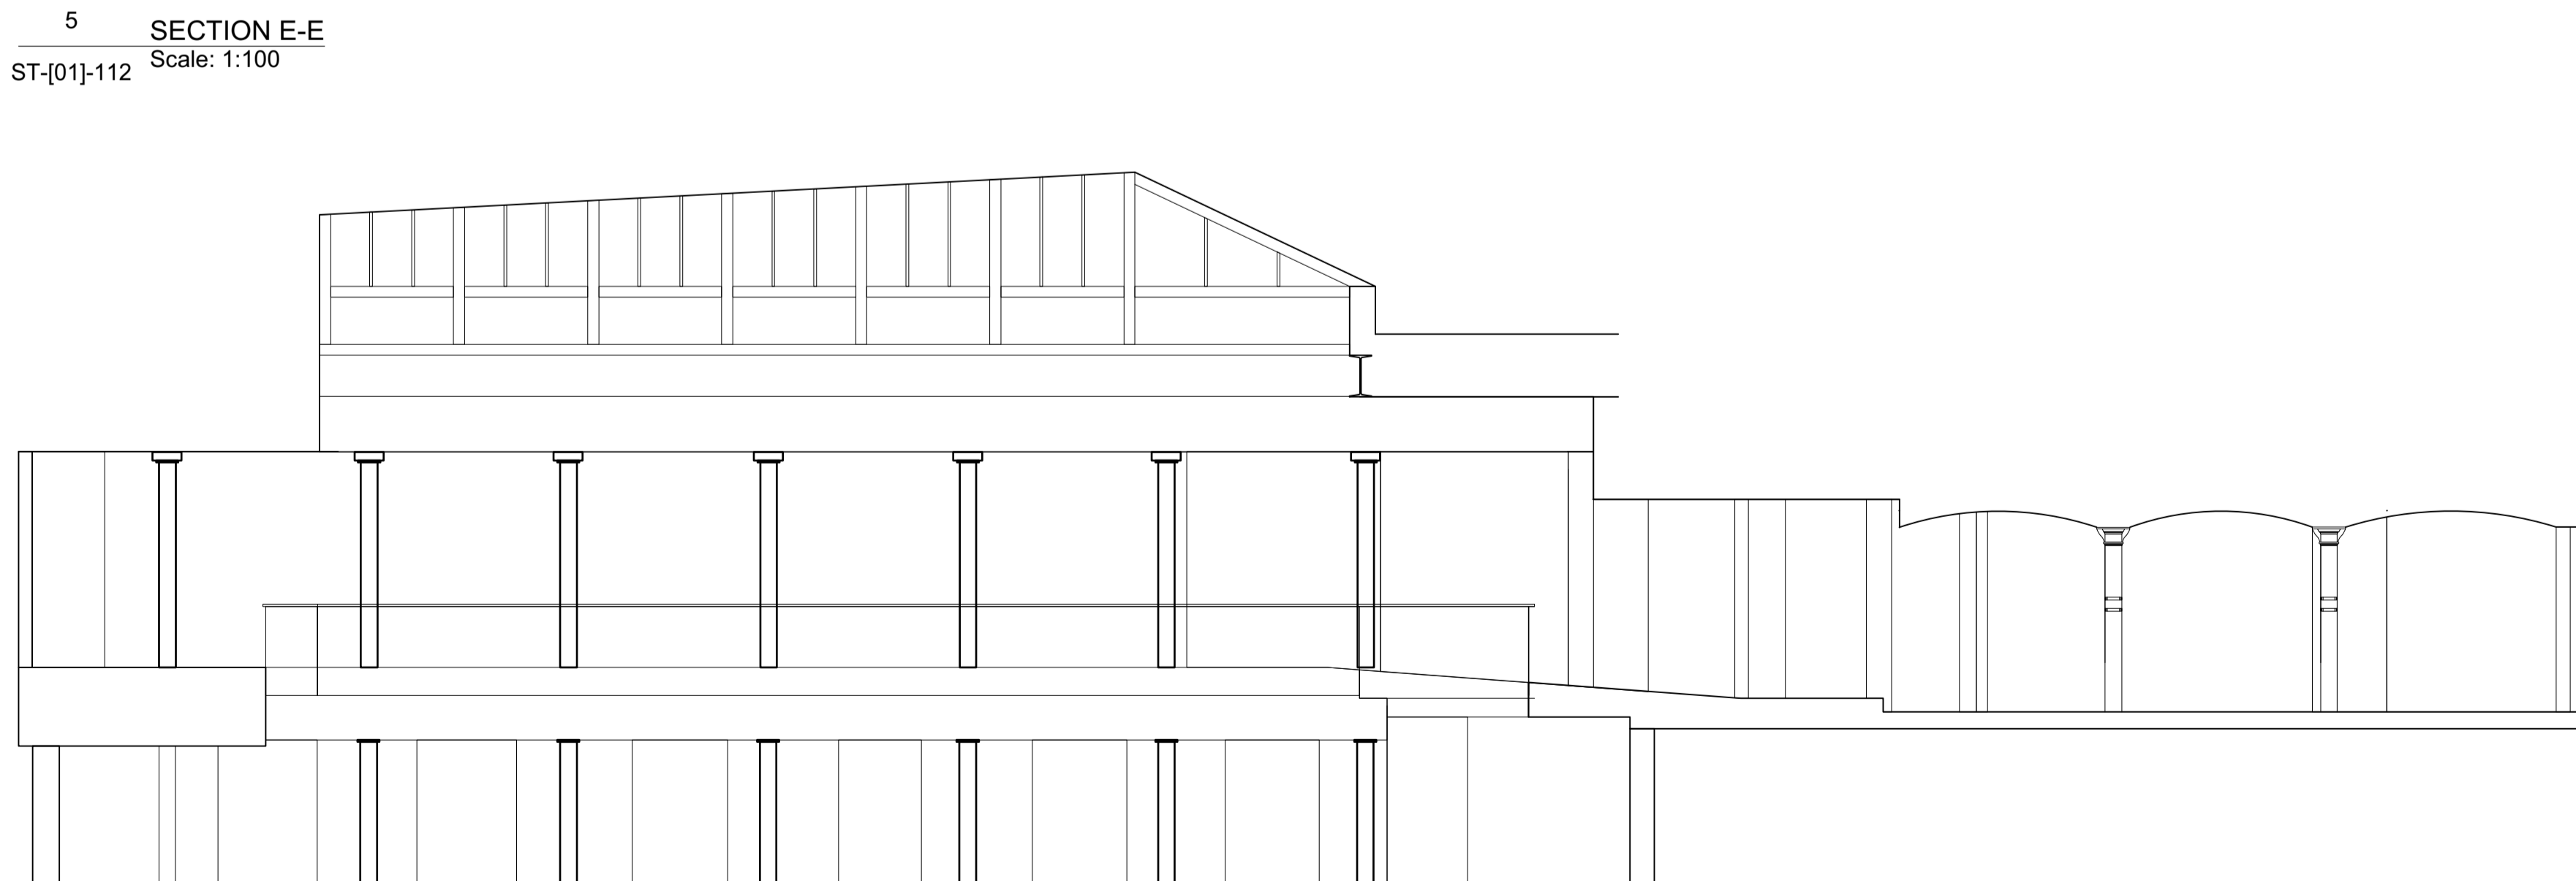

5 SECTION E-E
 ST-[01]-112 Scale: 1:100

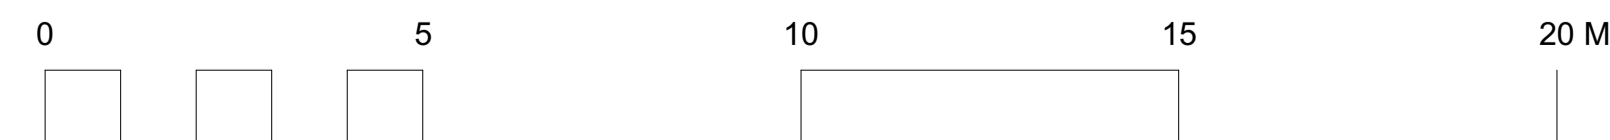

4 SECTION D-D
 ST-[01]-112 Scale: 1:100



6 Ground Floor Reference Plan
 ST-[01]-112 Scale: 1:500

Rev.	Date	Note	Approved

Stiff + Trevillion

Stiff + Trevillion Architects Ltd
 16 Woodfield Road
 London W9 2BE

T +44(0)20 8960 5550
 mail@stiffandtrevillion.com
 www.stiffandtrevillion.com

Client

**KERB
 SEVEN DIALS MARKET**

Project

**THOMAS NEAL'S WAREHOUSE
 35 EARLHAM STREET WC2H 9LD**

Drawing Title

**SECTIONS
 EXISTING**

Drawing Status

PLANNING

Date	Scale @ A1	Scale @ A3
22.02.19	1:100	1:200

Project No.	Drawing No.	Revision
4256	ST-[01]-112	