

Ockham Studio
 16 Elia Street,
 Islington,
 N1 8DE
 0044 (0)7927232116
 conor@ockhamstudio.com

CLIENT
 Nick Rae,
 WCH Projects

ADDRESS
 29-30 Kings Mews,
 London,
 WC1N 2JB


NOTE: IN ALL AREAS DEPARTED TO ASSIST THE CLIENT IN PURSUIT OF PLANNING PERMISSION, THEY DO NOT CONSTITUTE ANY BUILDING WORKS UNDERTAKEN ON THE FOOT OF THESE PLANS. ANY WORKS UNDERTAKEN UNDER THE SUPERVISION OF SUITABLE COMPETENT PERSONS SHALL BE IN ACCORDANCE WITH ALL APPLICABLE CODES AND BUILDING REGULATIONS CURRENT AT THE TIME DIMENSIONS TO BE CHECKED ON SITE.

Mark	Date	Description

Drawing No.:	1
Drawn By:	CS
Edited By:	
Scale:	1:50 A3
Date:	08.03.19
SHEET TITLE	

Proposed
 Typical Section B-B

0141_PL_013

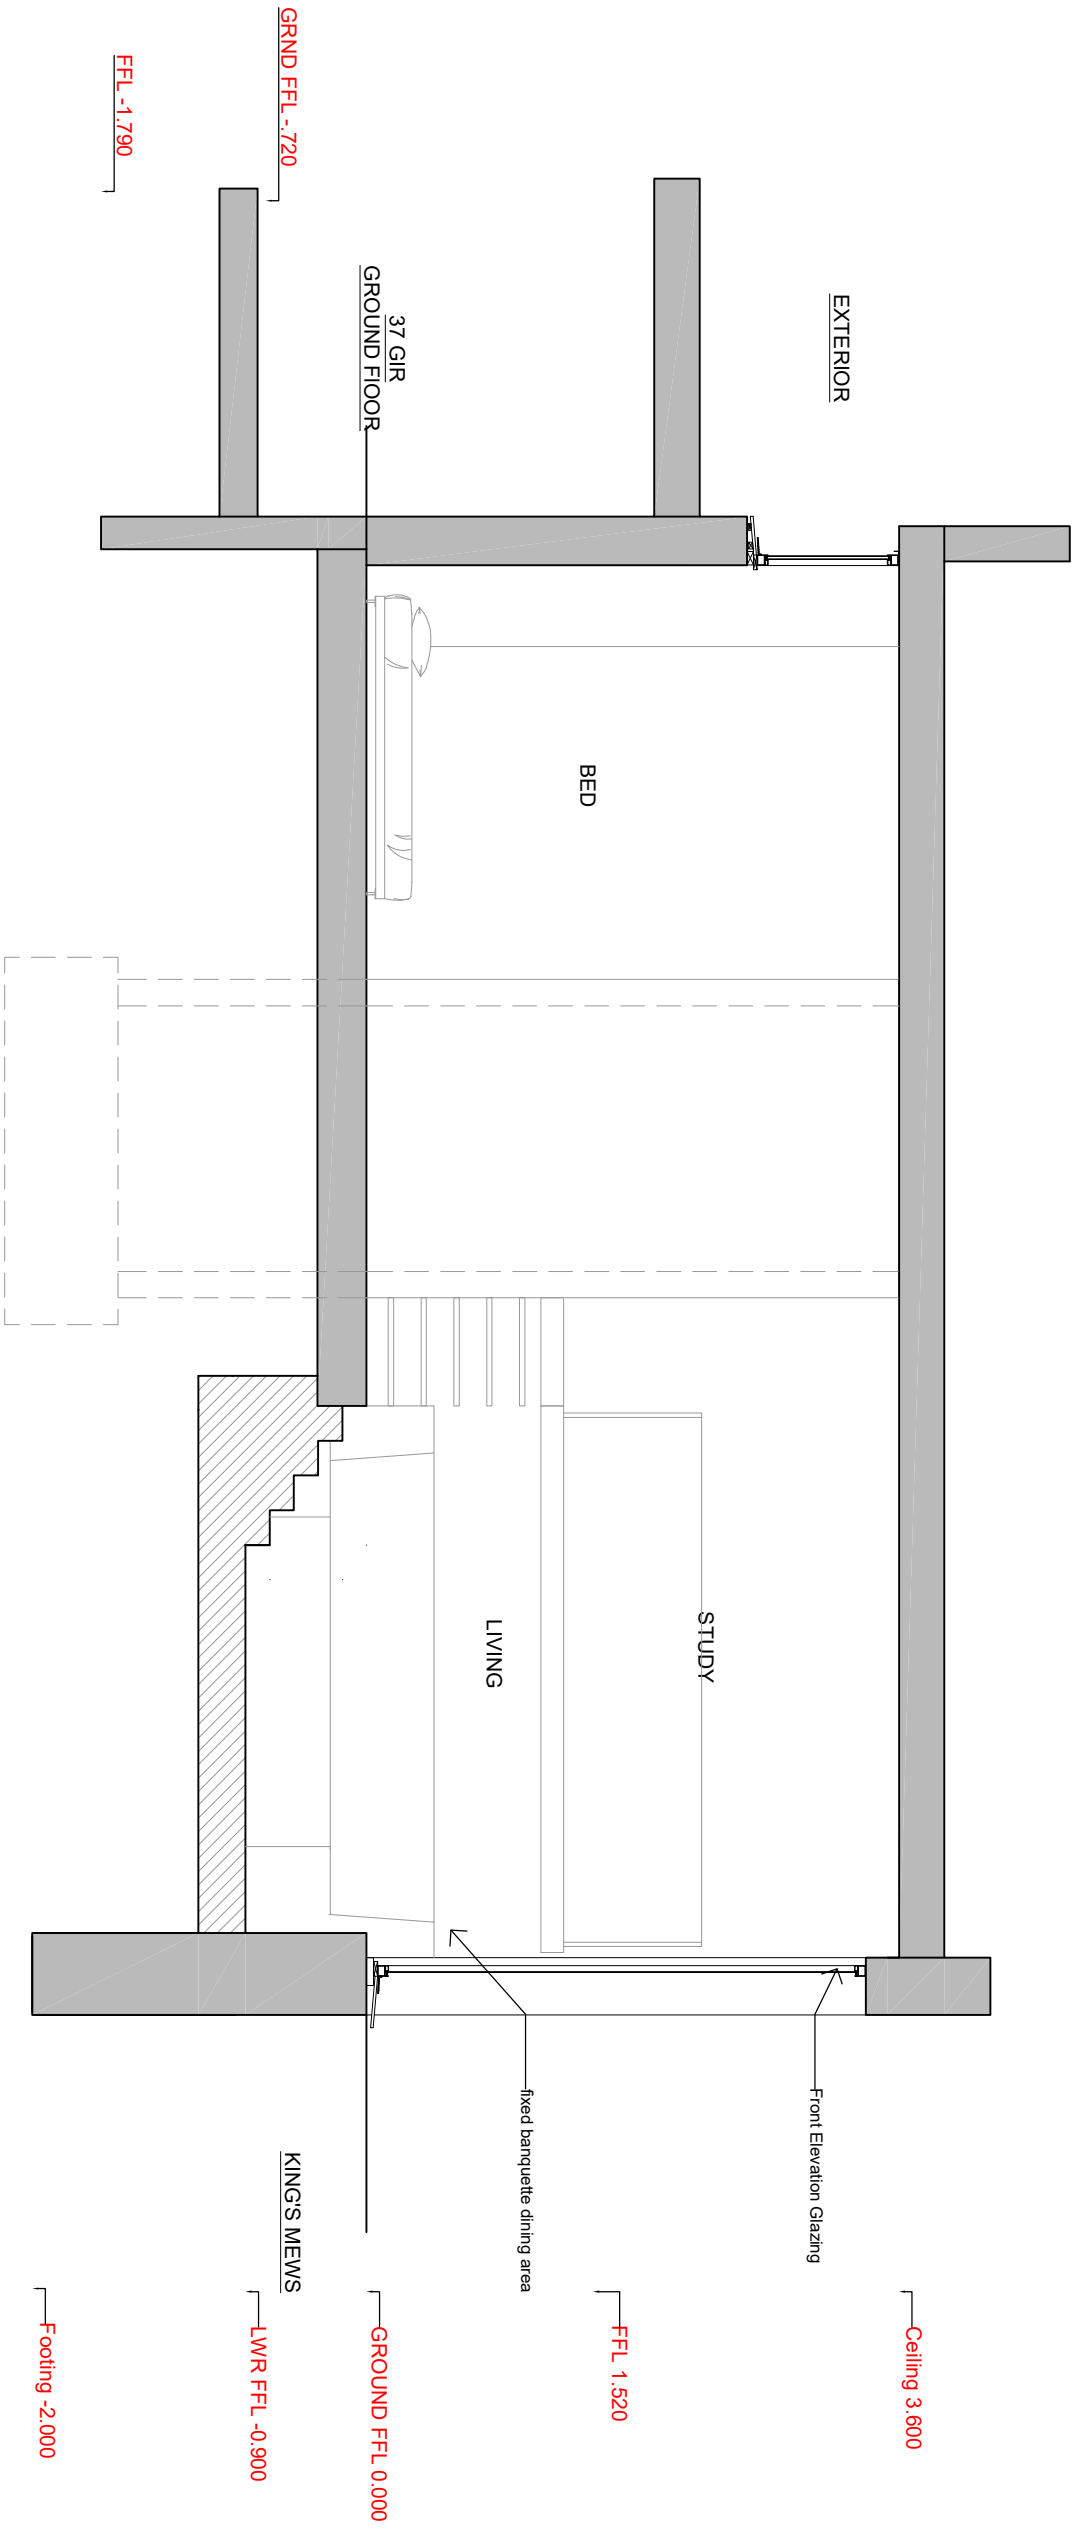

Section B-B

Existing / Consented
 Proposed