


Note : This Drawing is inverted and shows the underside of the buildings

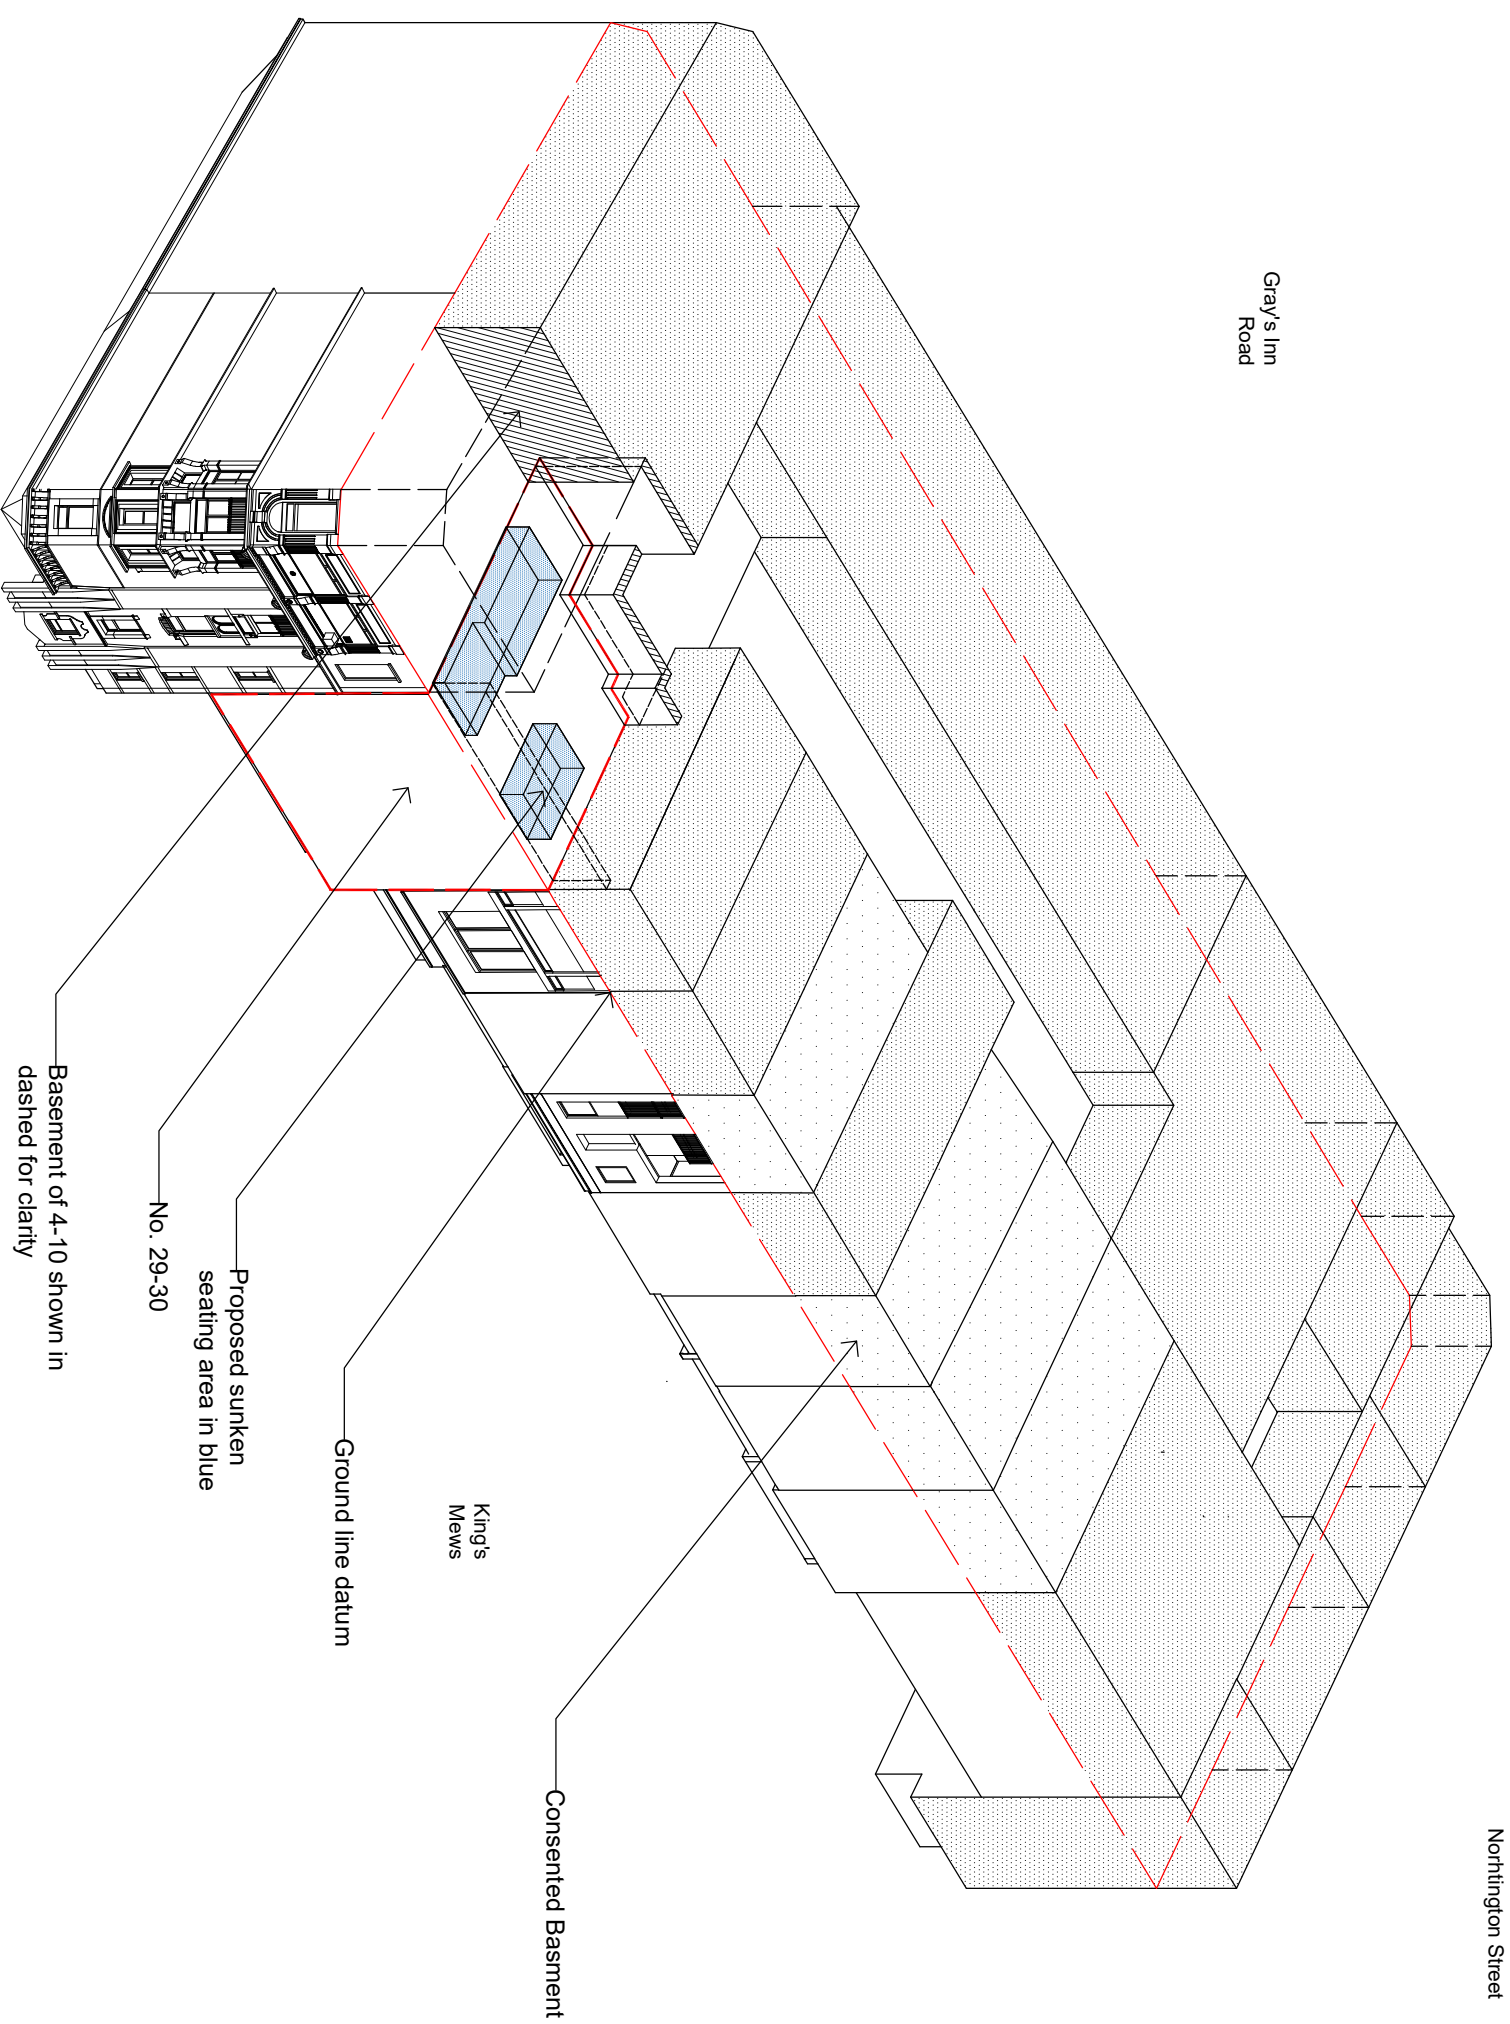

Note : Inverted Axo drawing

BASEMENT : 3.5-5m below finished floor level of 29/30 Kings Mews
 CONSENTED BASEMENT : planning approved for basement storey



Ockham Studio
 16 Elia Street,
 Islington,
 N1 8DE
 0044 (0)7927232116
 conor@ockhamstudio.com

CLIENT
 Nick Rae,
 WC1 Projects

ADDRESS
 29-30 Kings Mews,
 London,
 WC1N 2JB

NOTE: IN PLANS AND ELEVATIONS DRAWN TO ASSIST THE CLIENT IN PURSUANCE OF PLANNING PERMISSION, THEY DO NOT CONSTITUTE ANY BUILDING WORKS UNDER TAKEN ON THE FOOT OF THESE PLANS. ANY WORKS UNDER TAKEN MUST BE SUPERVISED UNDER THE SUPERVISION OF A SUITABLE COMPETENT PERSON. THESE PLANS ARE NOT TO BE USED FOR CONSTRUCTION OF BUILDINGS WITHOUT THE SUPERVISION OF A SUITABLE COMPETENT PERSON. THESE PLANS ARE NOT TO BE SUPERVISED WITH DIMENSIONS TO BE CHECKED ON SITE.

| Mark | Date | Description |
|--------------|----------|-------------|
| Drawing No.: | 1 | |
| Drawn By: | CS | |
| Edited By: | | |
| Scale | NTS-A3 | |
| Date | 08.03.19 | |

SHEET TITLE
 Inverted Axo of
 Urban Block

0141_PL_016