


DB-3-2 Elevation

Double glazed grey painted aluminium framed door.

1. This drawing is not for construction. Do not scale from this drawing.
 2. It is the contractor's responsibility to ensure that design principles, calculations, drawings and final construction must conform to the current building regulations, the CDM regulations and the relevant british or european codes of practice as appropriate.
 3. The contractor must verify all site dimensions, drawings, details and specifications and report any discrepancies to the architect before proceeding with any work.
 4. All specified items are to be installed in accordance with the manufacturer's recommendations.
 5. The drawing is to be read in conjunction with the other relevant consultants drawings.
 6. This drawing is copyright of the architect.

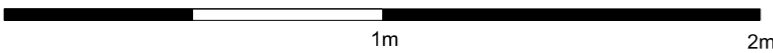

Revision		Date
A	Discharge of conditions issue	22.02.19

prewett bizley architects

118a London Wall London EC2Y 5JA 020 7256 2195
 rp@prewettbizley.com www.prewettbizley.com

Project
39 Great James Street
 London
 WC1N 3HB


Drawing
Window Schedule
 DB-3-2 Door to Lightwell

Scale
 1:20 @ A3
 1:10 @ A1

Date
 May 2018

Orig. no.
145 L 40

Revision
A

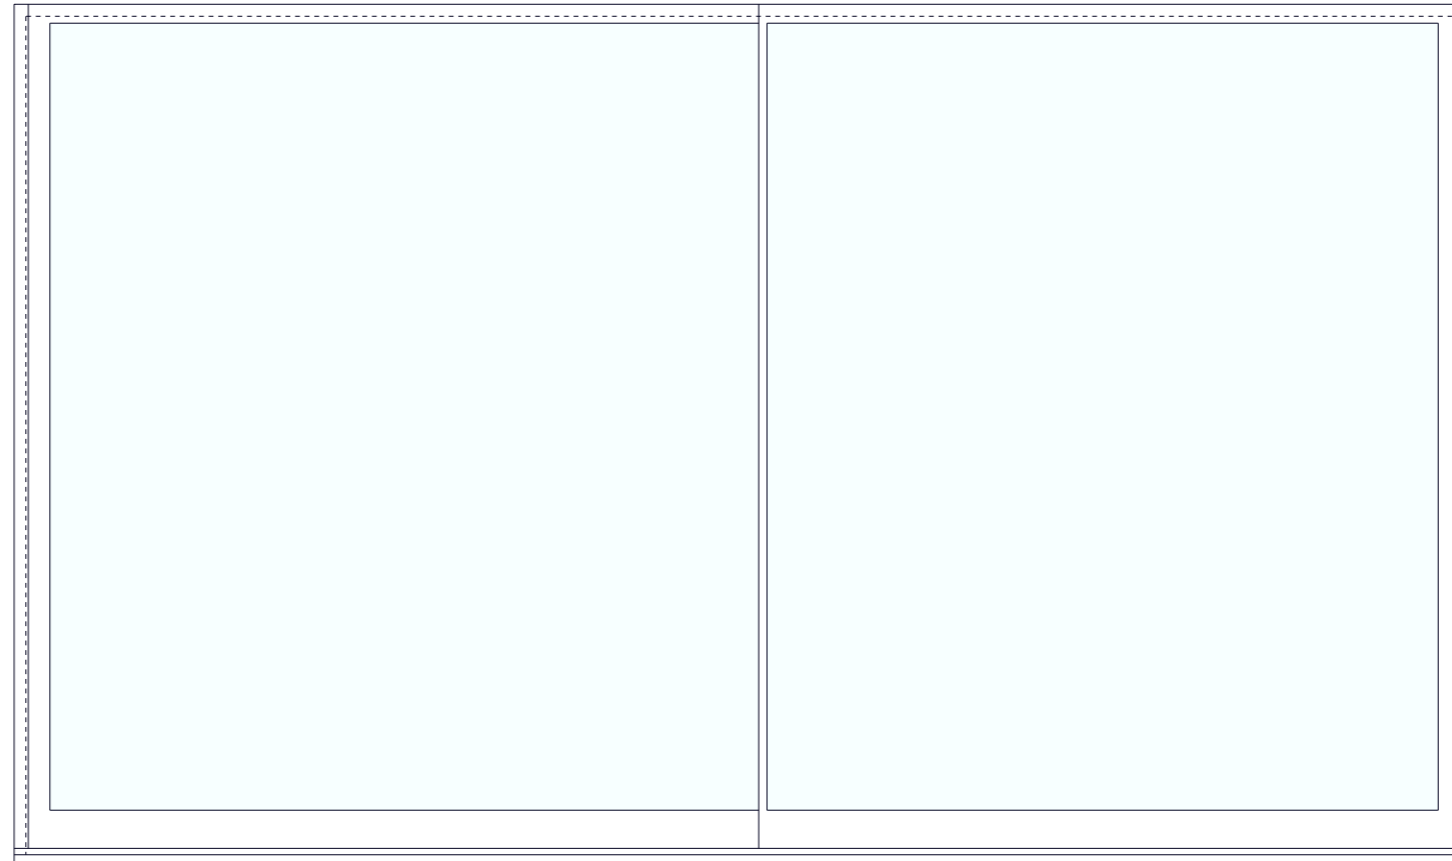

D0-5-2 Elevation
 Double glazed grey painted aluminium
 sliding doors.

1. This drawing is not for construction. Do not scale from this drawing.
2. It is the contractor's responsibility to ensure that design principles, calculations, drawings and final construction must conform to the current building regulations, the CDM regulations and the relevant british or european codes of practice as appropriate.
3. The contractor must verify all site dimensions, drawings, details and specifications and report any discrepancies to the architect before proceeding with any work.
4. All specified items are to be installed in accordance with the manufacturer's recommendations.
5. The drawing is to be read in conjunction with the other relevant consultants drawings.
6. This drawing is copyright of the architect.

Drawing Status:

Planning

Revision	Date
A	Discharge of conditions issue. 22.02.19

**prewett
 bizley
 architects**

118a London Wall London EC2Y 5JA 020 7256 2195
 rp@prewettbizley.com www.prewettbizley.com

Project
**39 Great James Street
 London
 WC1N 3HB**

Drawing
**Window Schedule:
 D0-5-2 Sliding Door**

Scale 1:20 @ A3 1:10 @ A1	Date May 2018
---	-------------------------

Dwg. no. 145 L 41	Revision A
-----------------------------	----------------------

