


GENERAL NOTES:

THIS DRAWING HAS BEEN PREPARED FROM MICHAEL ALEXANDER ENGINEERS DRGS No. : P3940 Working CAD File 05.02.2018, 3931.dwg & P3940-SK51 TO SK57 REV P1

ALL DIMENSIONS IN mm

THIS DRAWING IS TO BE READ IN CONJUNCTION WITH RELEVANT ABBEY PYNFORD DRAWINGS AND CALCS.

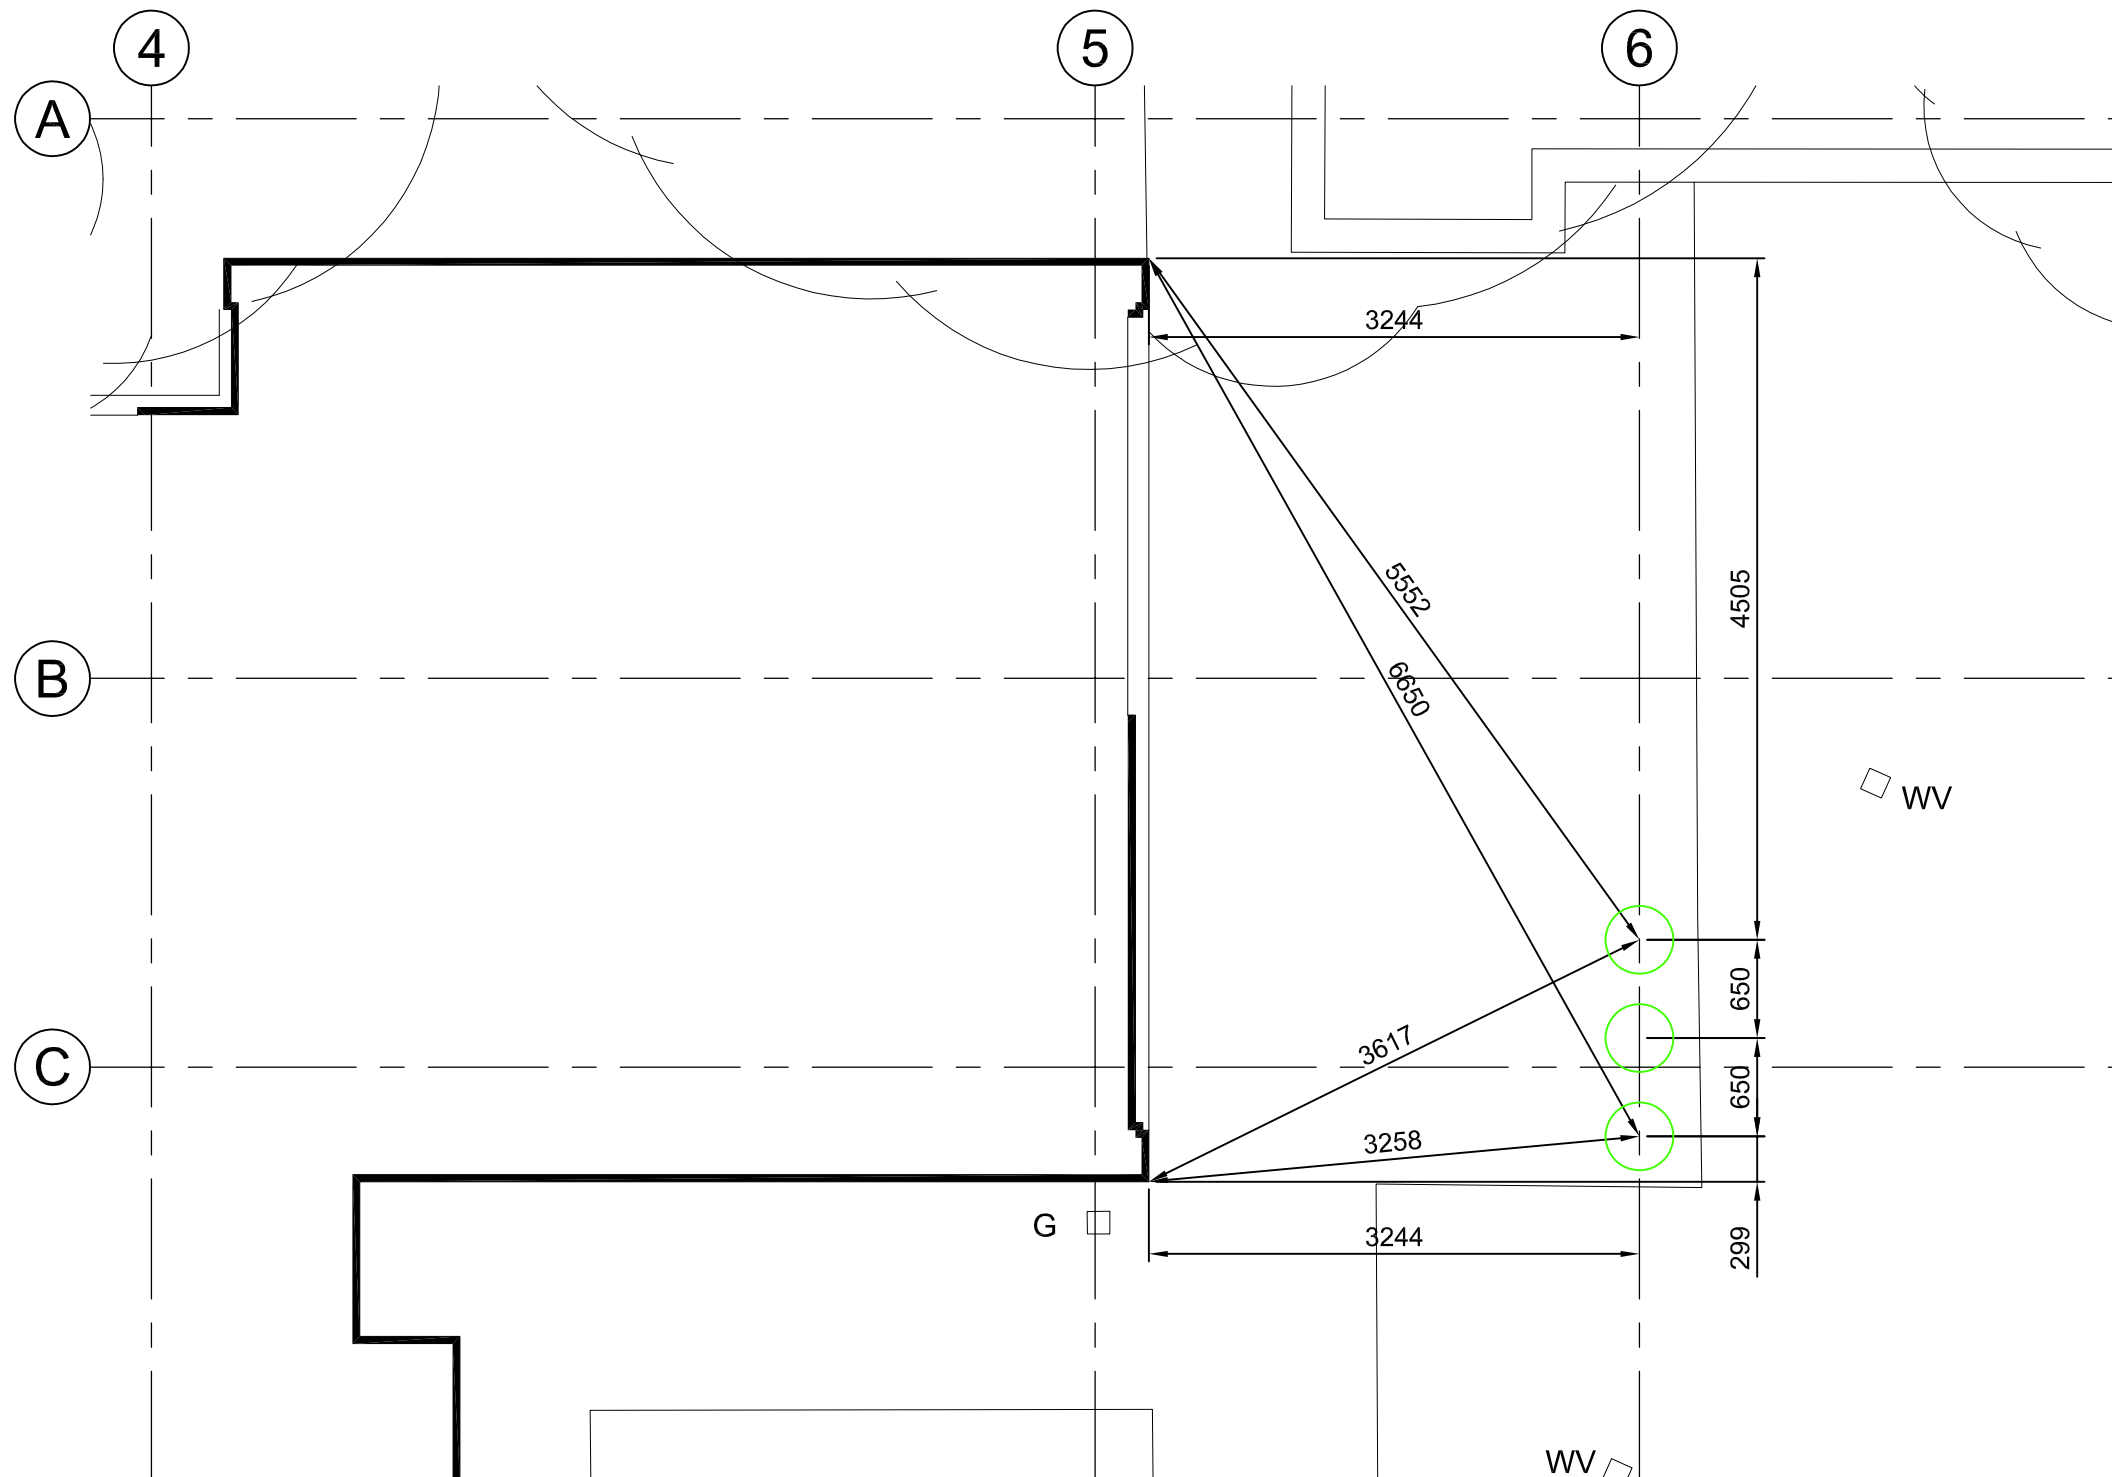

NOTES:

ALL DIMS TO BE CONFIRMED BY ARCHITECT PRIOR TO INSTALLATION OF PLIES

PHASE 1 PILES
SCALE 1:50

REV	DESCRIPTION	BY	CHK	DATE
B	NEW PILES CHOSEN	HD	MJ	06.03.18
A	FIRST ISSUE	HD	MJ	05.03.18

ABBNEY PYNFORD
Abbey Pynford Geo Structures Ltd
1st Floor, West Wing, IMEX,
575-599 Maxted Road,
Hemel Hempstead, HP2 7DX
Tel: 01442 212112
E mail: info@abbeypynford.co.uk
Web: www.abbeypynford.co.uk

SCALE @ A3	DRAWN BY	DATE	CHECKED BY	DATE
1:50	HD	03-2018	PM	03-2018
PROJECT No.	TYPE	DRAWING No.	REV.	
GA22936	BA	SK01	B	
DRAWING TITLE: SETTING OUT OF PHASE 1 PILES AT 50 REDINGTON ROAD				