

5d ARCHITECTS
 764 FINCHLEY ROAD
 TEMPLE LONDON FORTUNE
 NW11 7TH

TELEPHONE 020 8458 4326
 FAX NUMBER 020 8458 4322
 MOBILE NUMBER 07721 598207
 E-mail geoff@5darchitects.org.uk




LTD

PROJECT
**20 WELL ROAD, HAMPSTEAD,
 LONDON, NW3**


DRAWING TITLE
**PROPOSED SECTION C-C
 showing garden light well detail**

SCALE **1:50 @ A2** DATE **March 2019**

DRAWING NUMBER
06.953.26

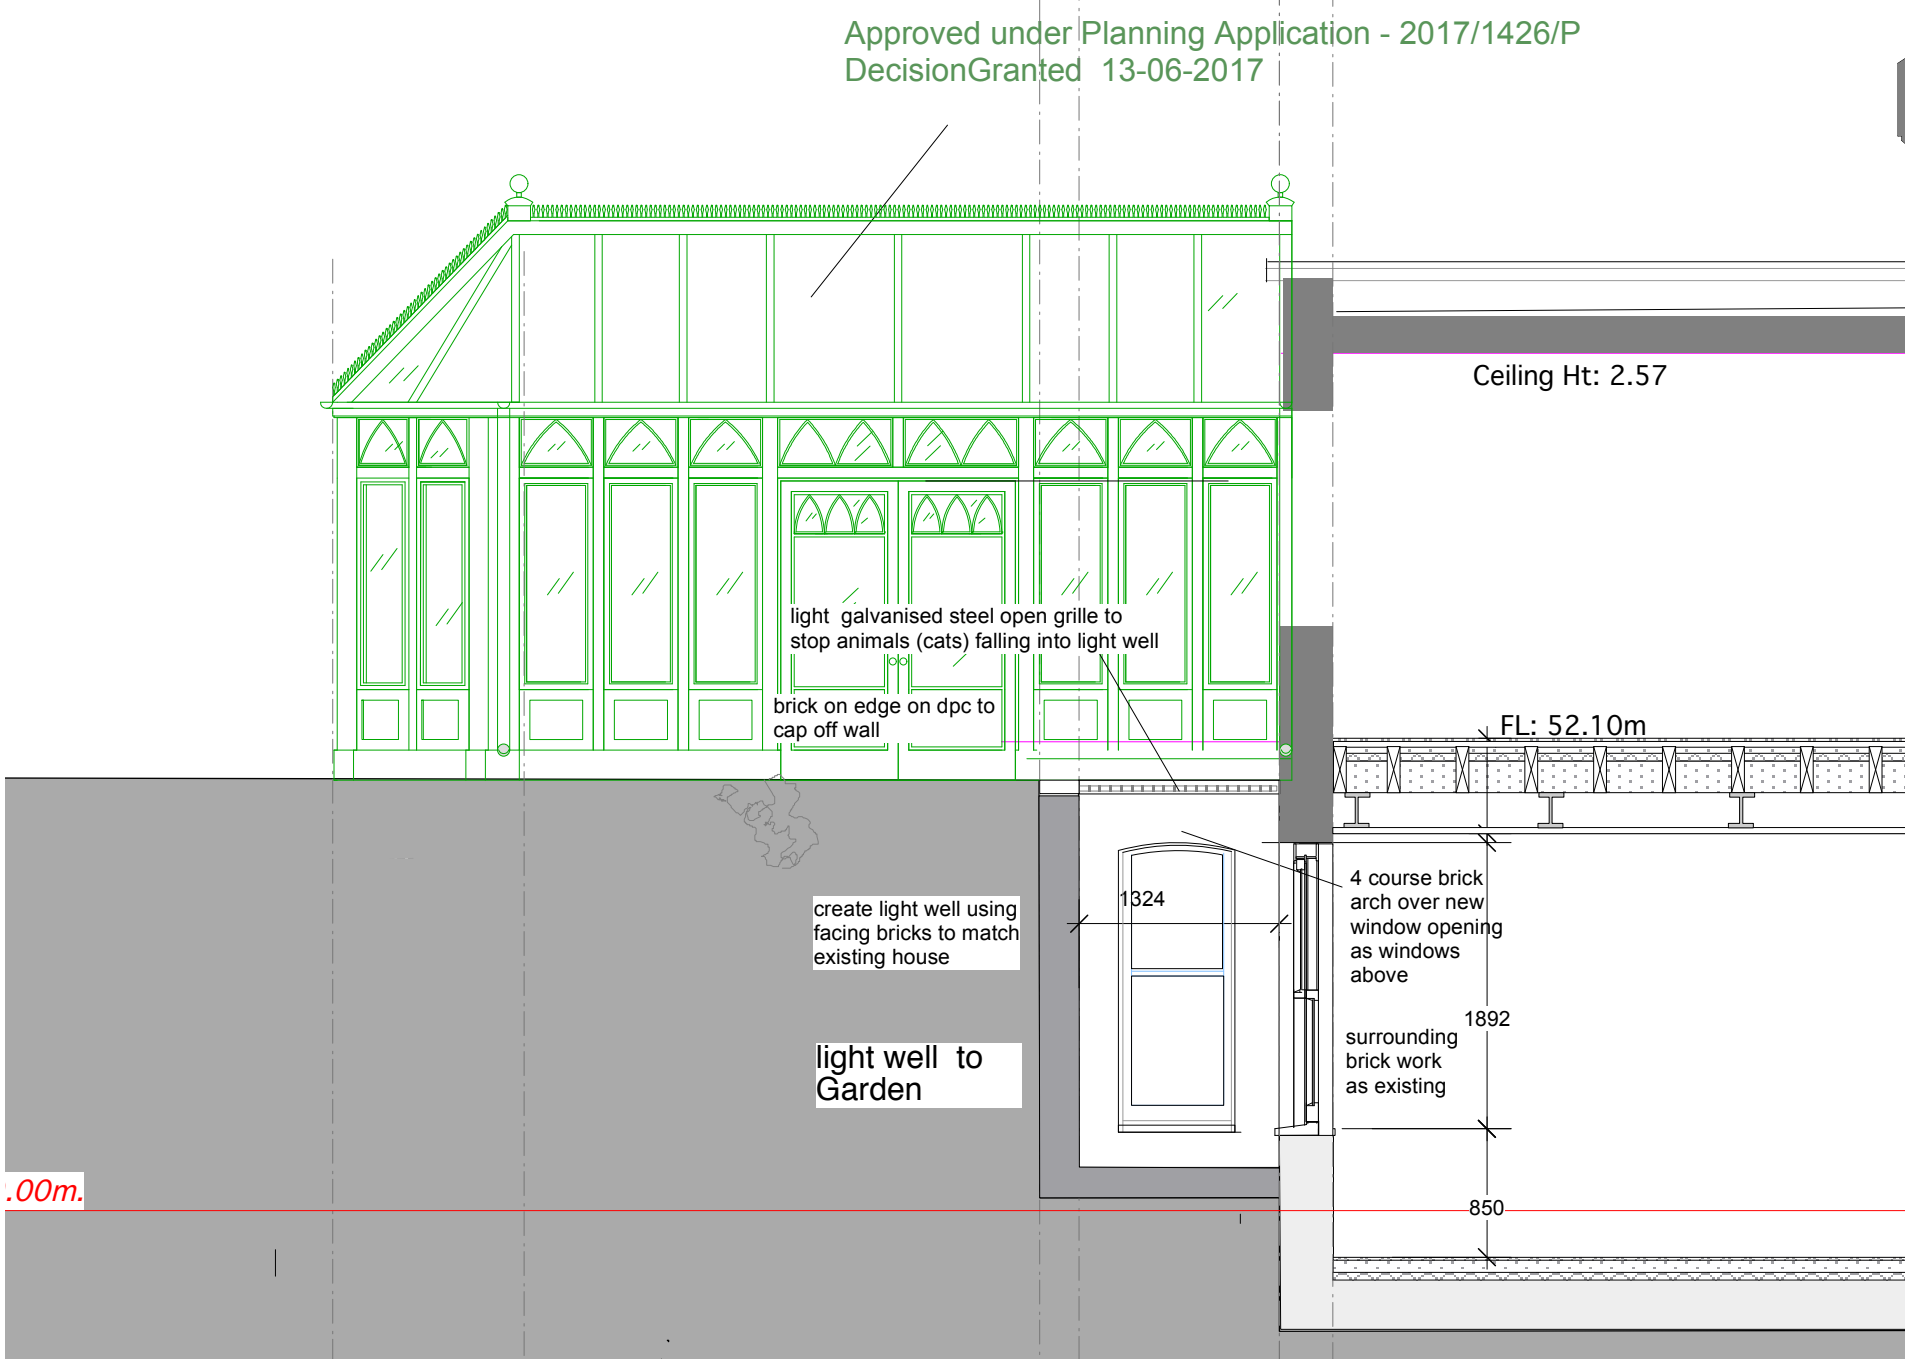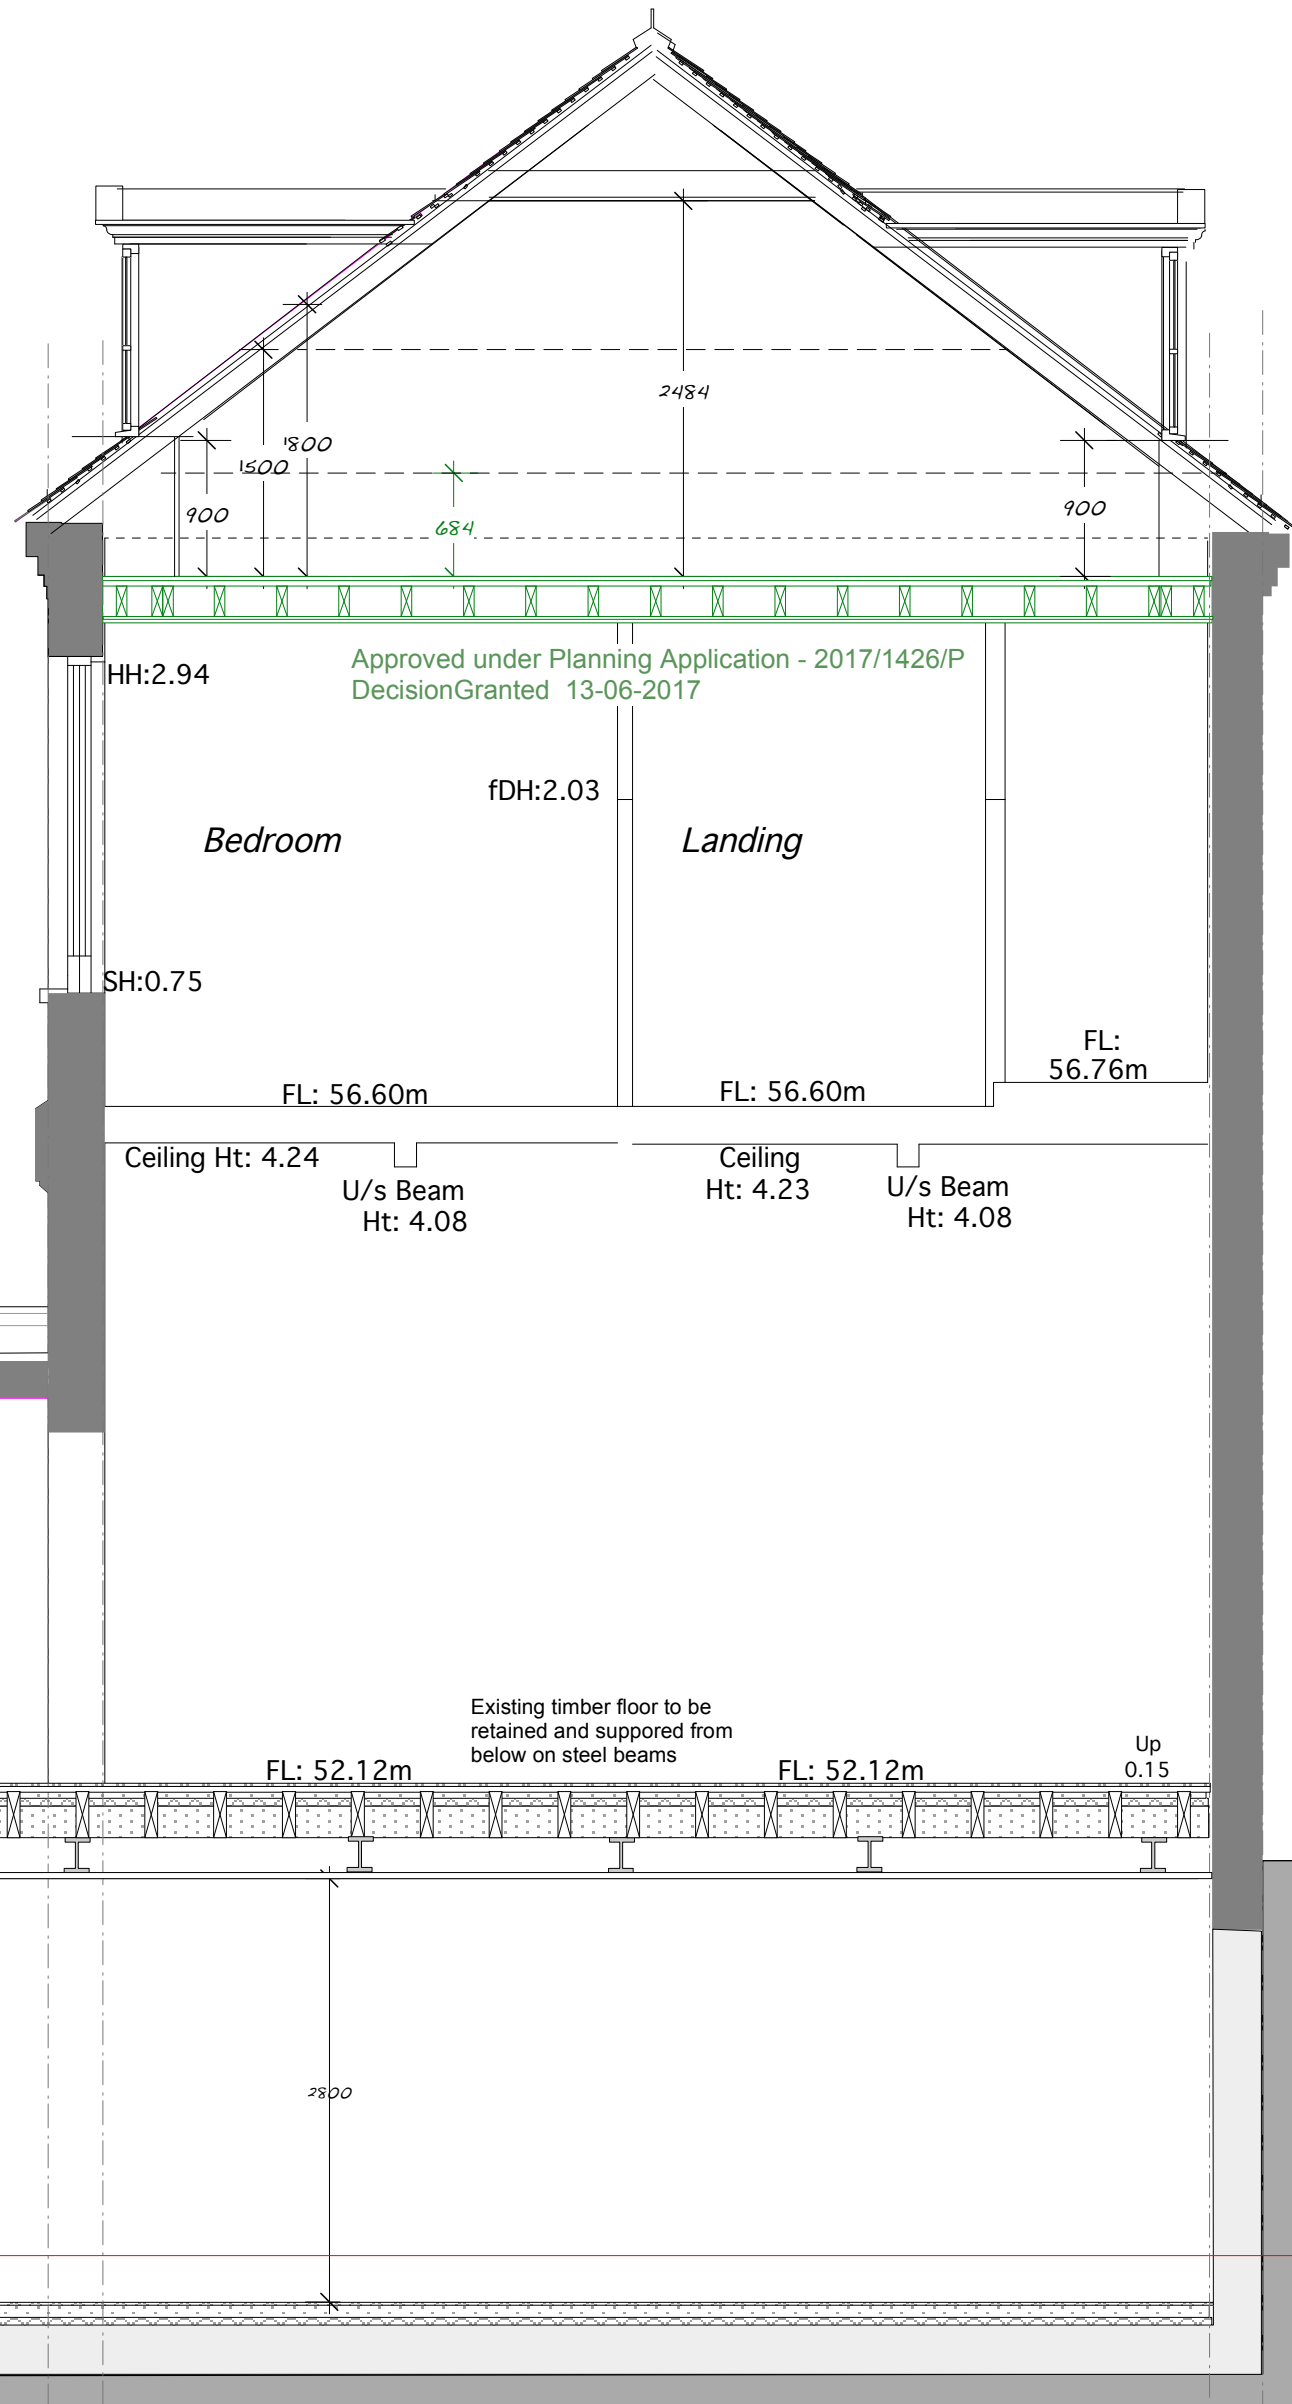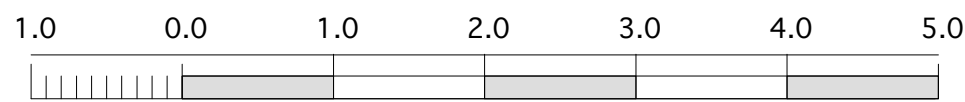

DETAIL OF LIGHT WELL Proposed Section C - C

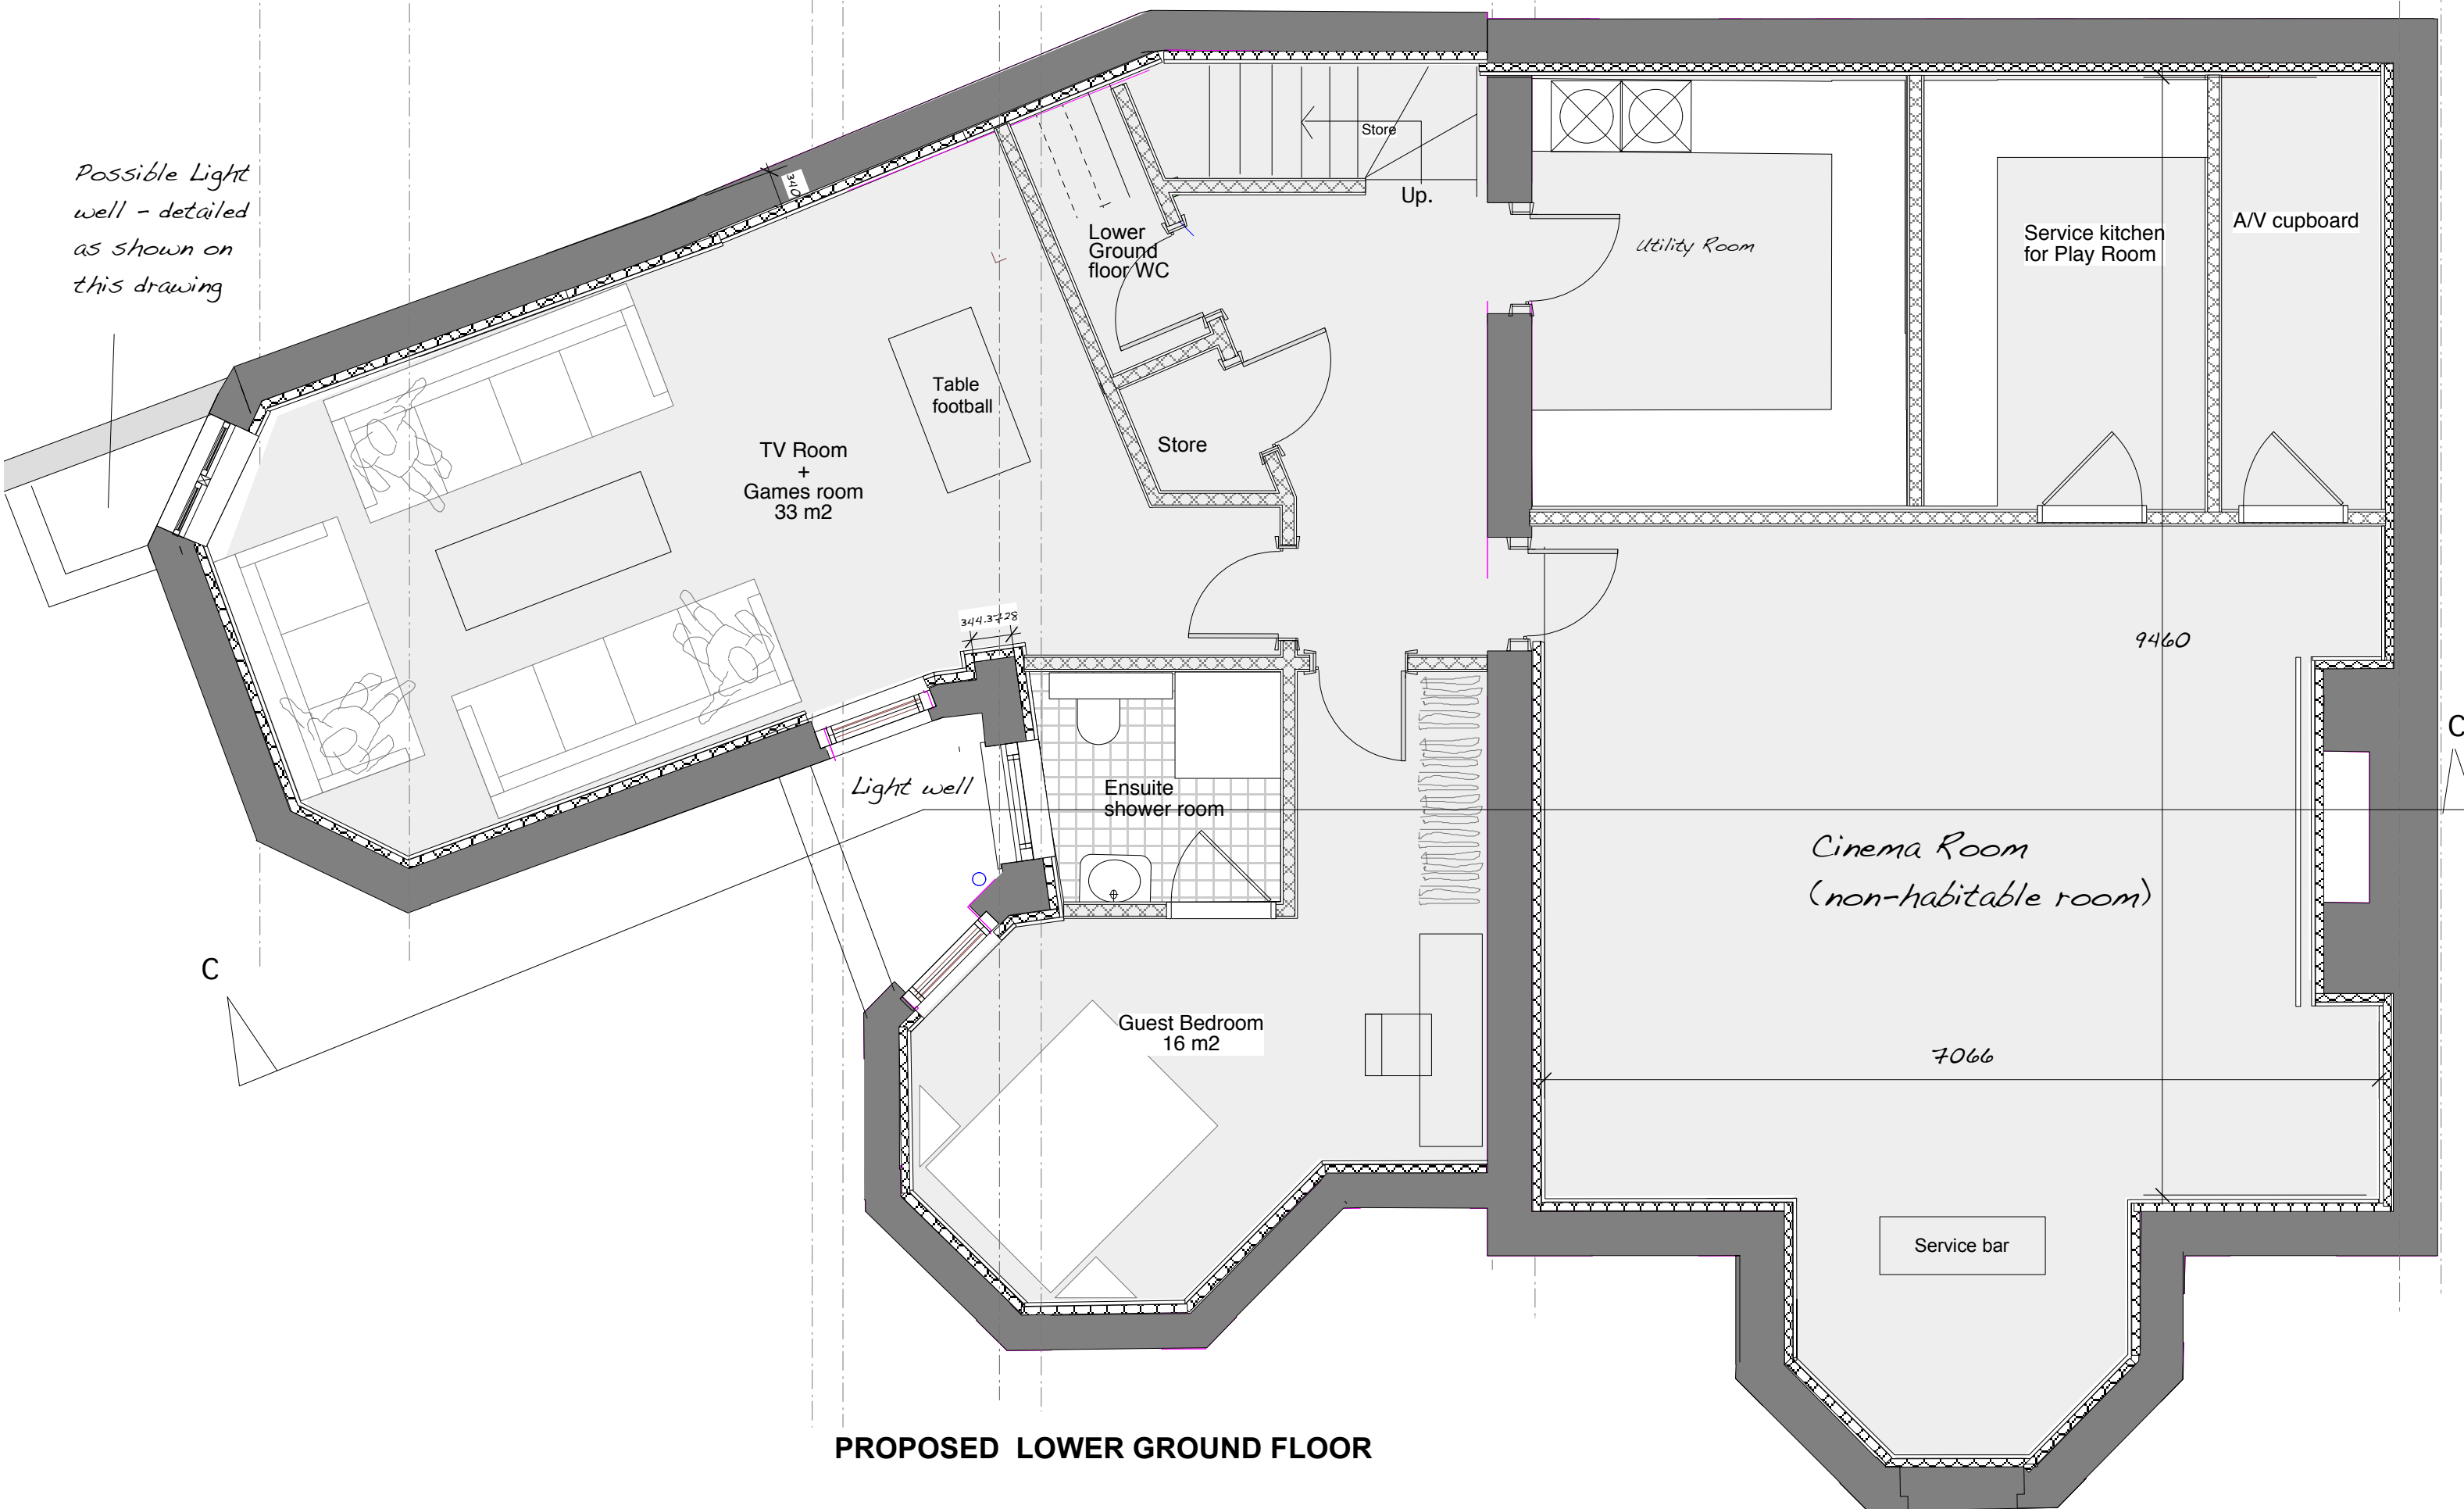

PROPOSED LOWER GROUND FLOOR