

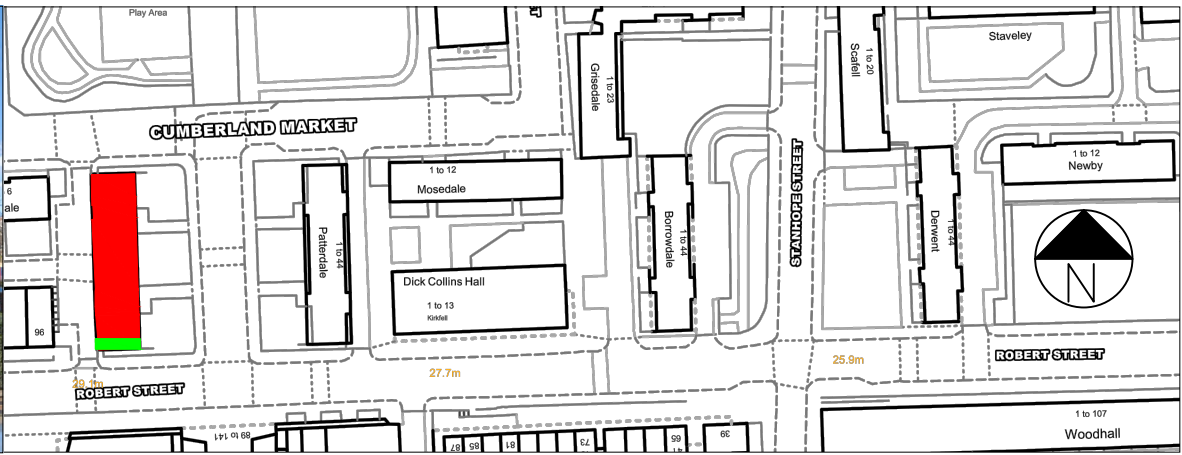
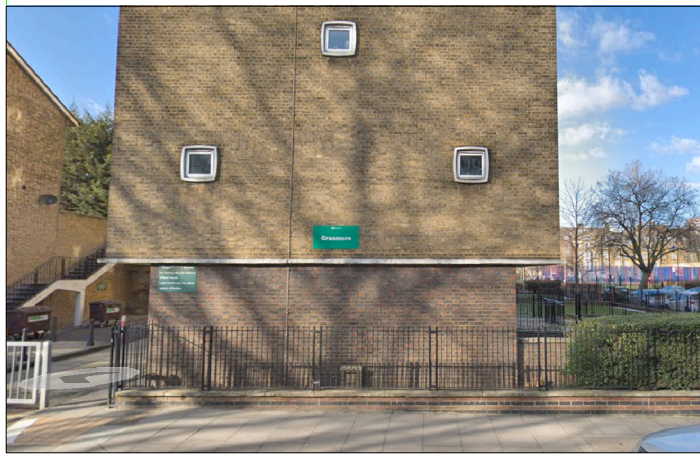
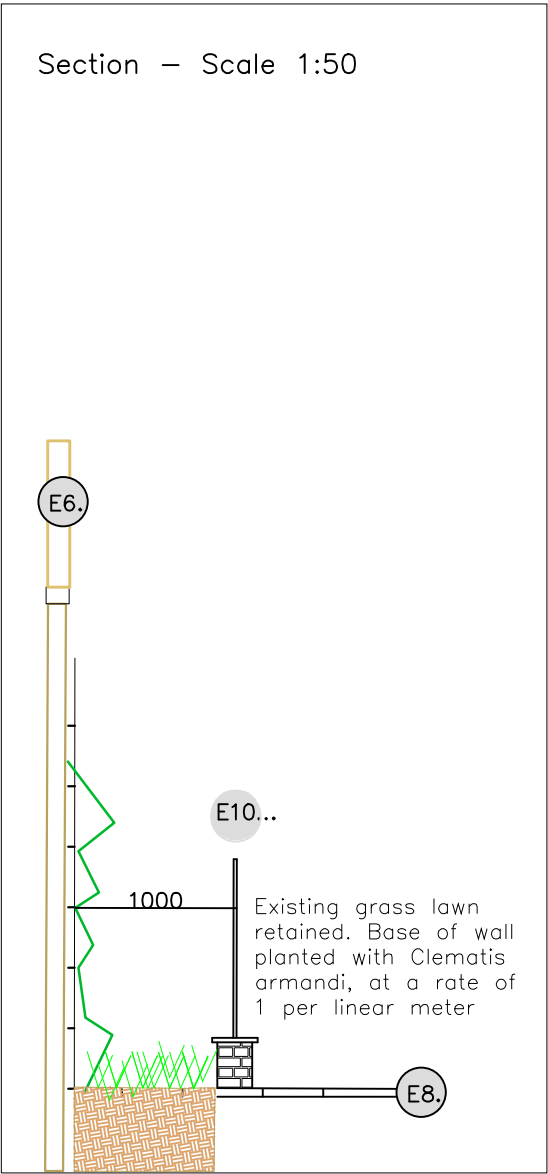


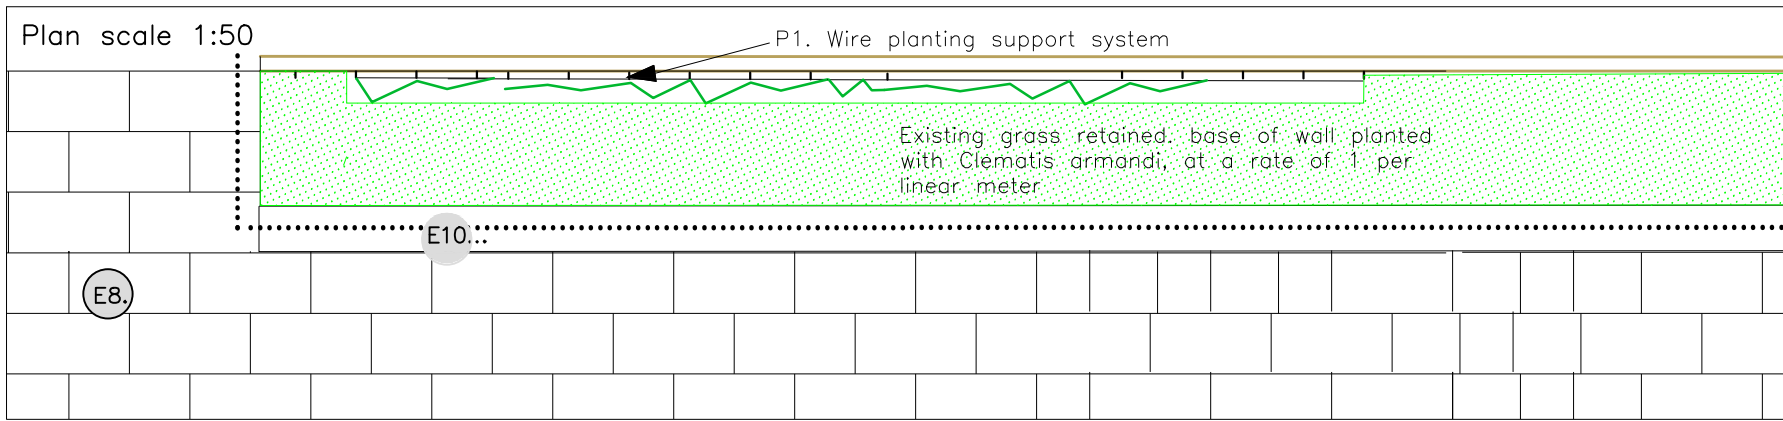

Existing wall Grassmere

Housing Block and Green Wall Location Plan

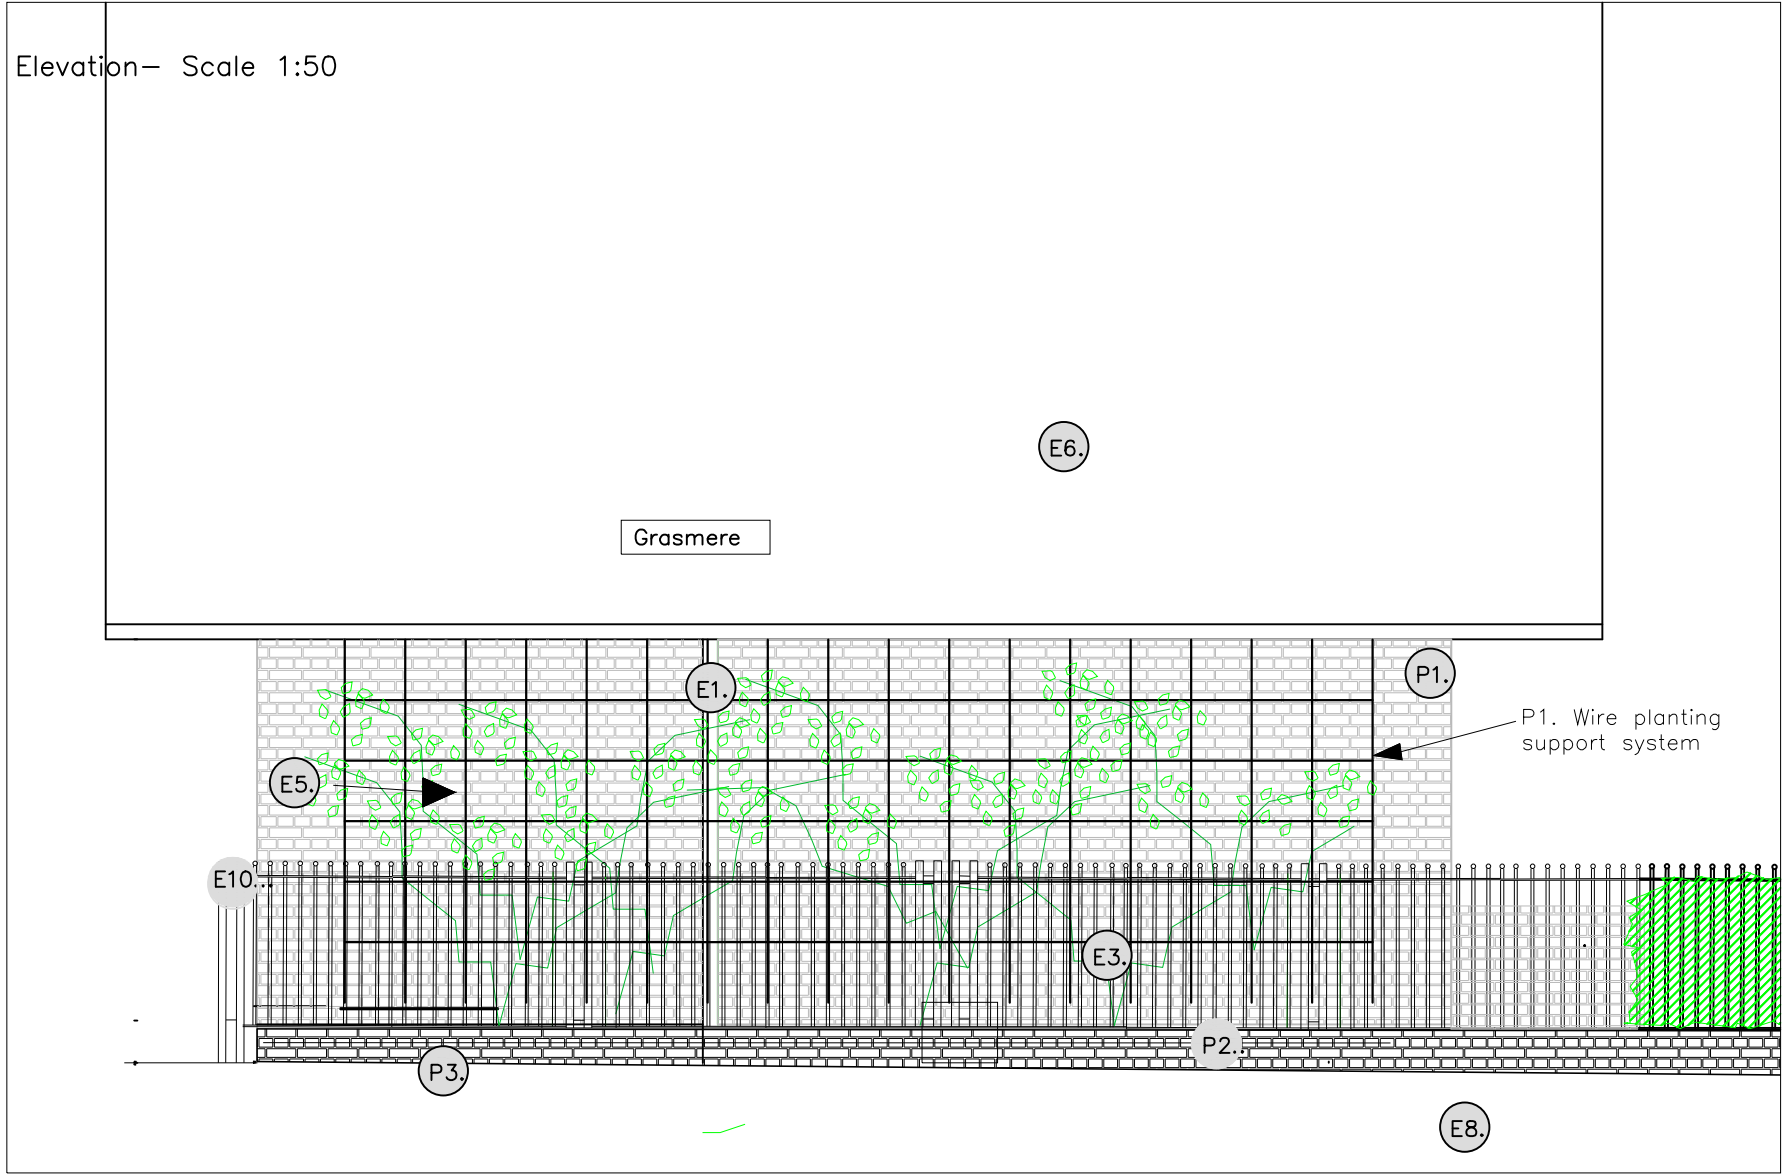

KEY

- Existing
- E1. Lighting conductor
- E2. Cable casing
- E3. Vent
- E4. Service boxes
- E5. Brown brick work
- E6. Yellow brick work
- E7. Housing block sign
- E8. Existing pavement paving
- E9. Insitue concrete paving
- E10. Boundary wall and railings
- E11. Existing grass lawn retained

Proposed

- P1. Wire frame climbing wall
- P2. Timber knee rail – 100x100mm pressure treated timber rails supported on bird mouth fixing 100x100 mm posts, with galvanized metal fixing straps to secure rails to posts. Height from FFL 450mm
- P3. Base of wall planted with Clematis armandi, at a rate of 1 per linear meter.



Project—Green Walls
Drawing Title—Green Walls Grassmere
Robert Street NW1
Drawing Scale—1:50 @ A3
Date—March 2019
Drawn by—PB