

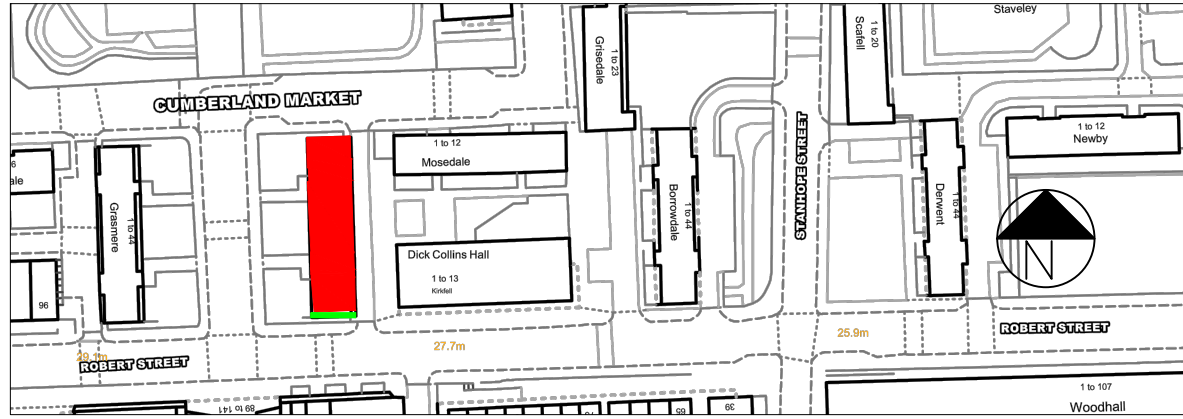
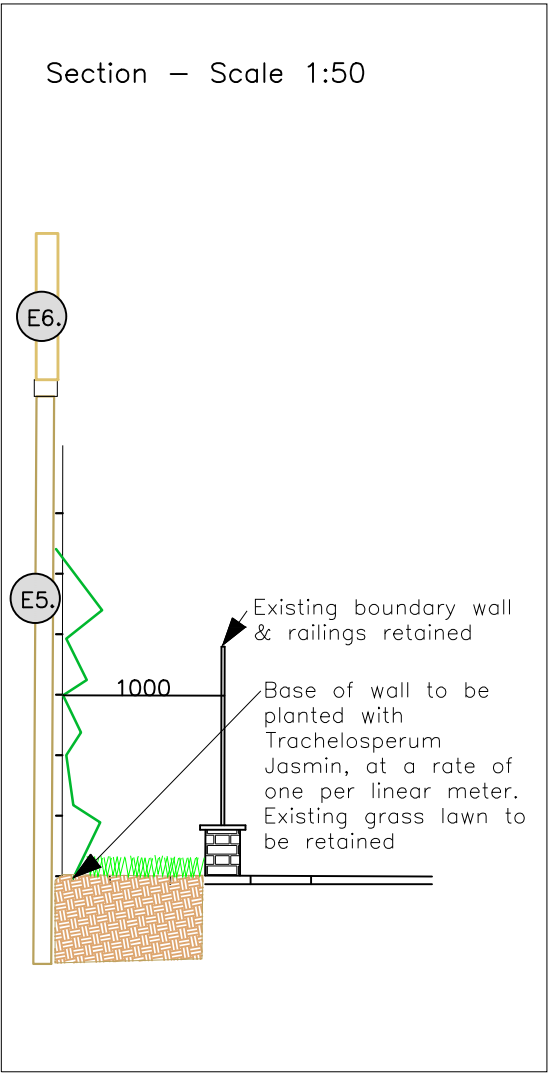


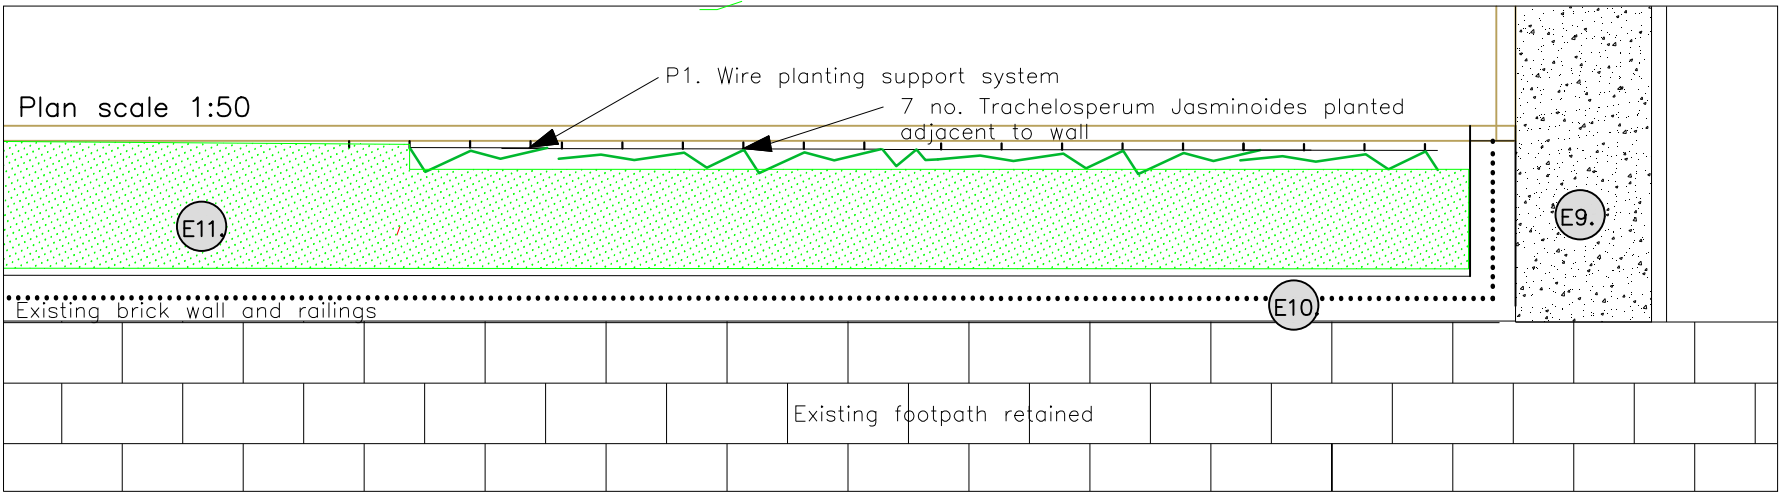

Existing wall Patterdale

Housing Block and Green Wall Location Plan

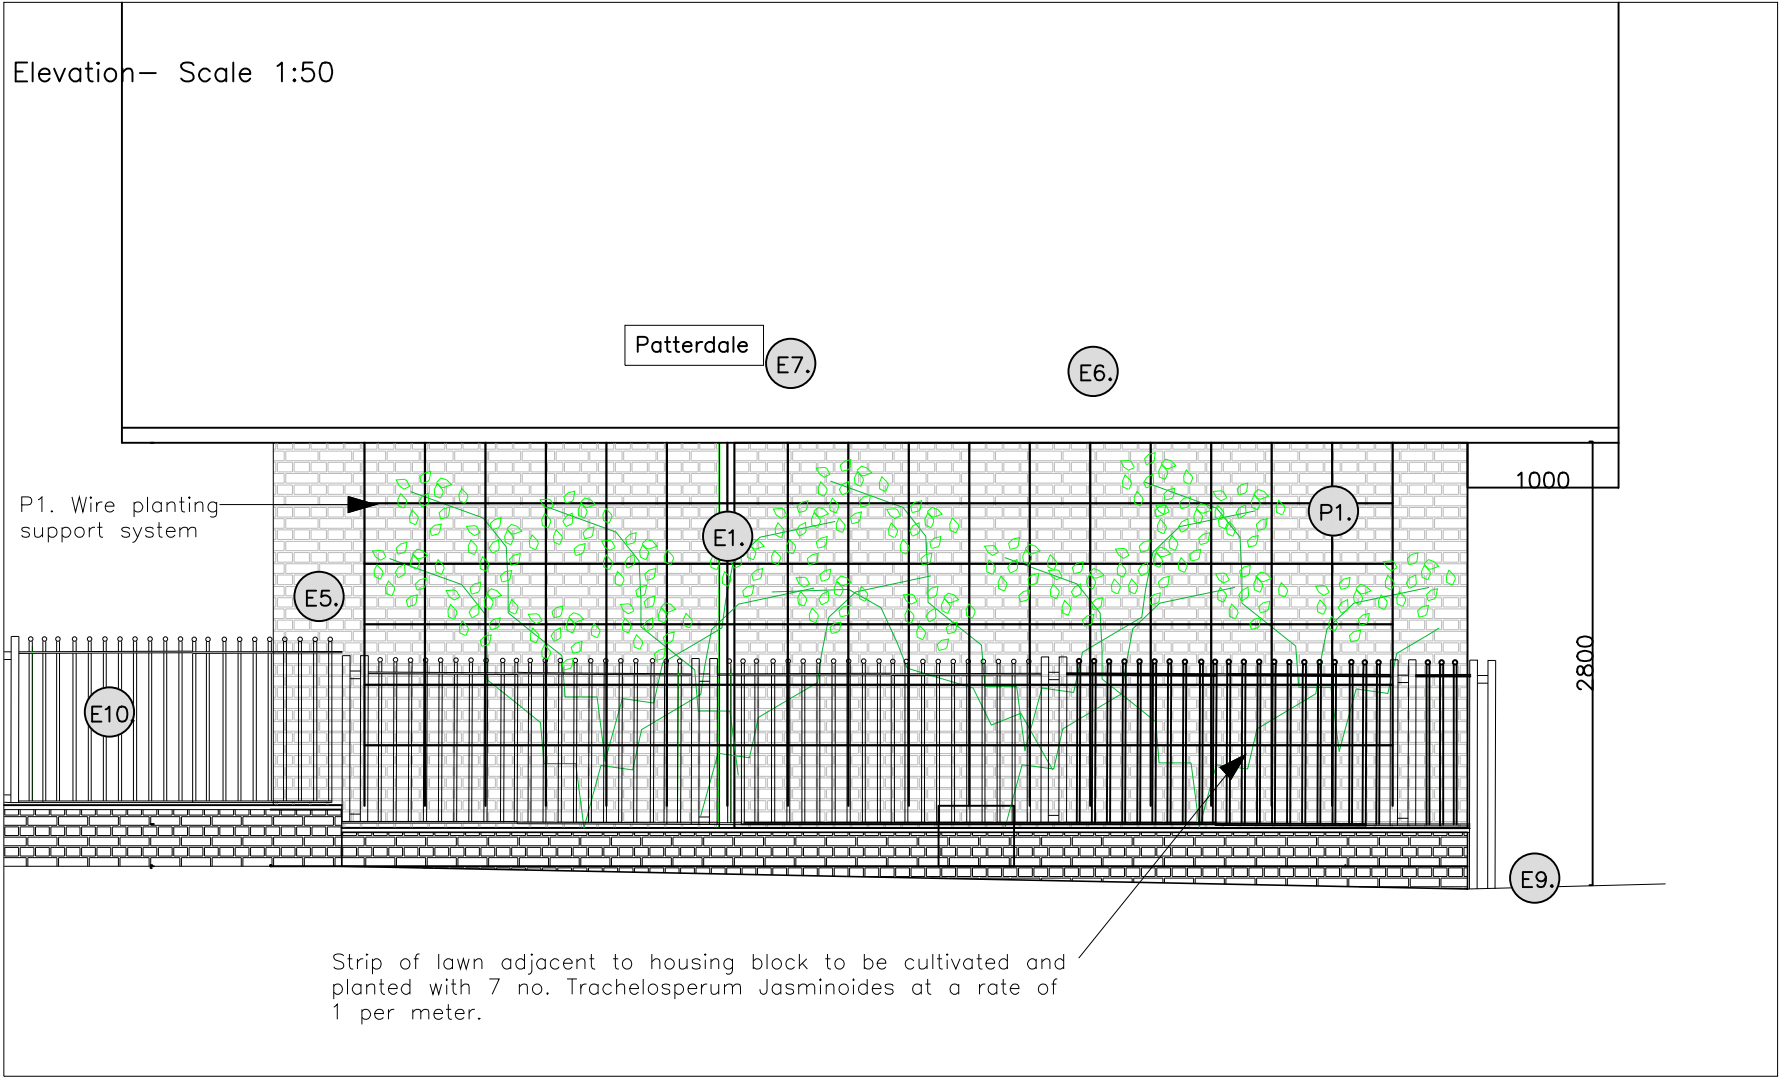

KEY

- Existing
- E1. Lighting conductor
 - E2. Cable casing
 - E3. Vent
 - E4. Service boxes
 - E5. Brown brick work
 - E6. Yellow brick work
 - E7. Housing block sign
 - E8. Existing pavement paving
 - E9. Insitue concrete paving
 - E10. Boundary wall and railings
 - E11. Existing grass lawn retained

- Proposed
- P1. Wire frame climbing wall
 - P2. Timber knee rail — 100x100mm pressure treated timber rails supported on bird mouth fixing 100x100 mm posts, with galvanized metal fixing straps to secure rails to posts. Height from FFL 450mm
 - P3. Base of wall planted with Trachelosperum Jasminoides, at a rate of 1 per linear meter.



Project—Green Walls
Drawing Title—Green Walls Patterdale
Robert Street NW1
Drawing Scale—1:50 @ A3
Date—March 2019
Drawn by—PB