
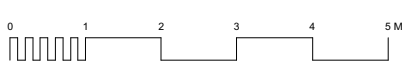
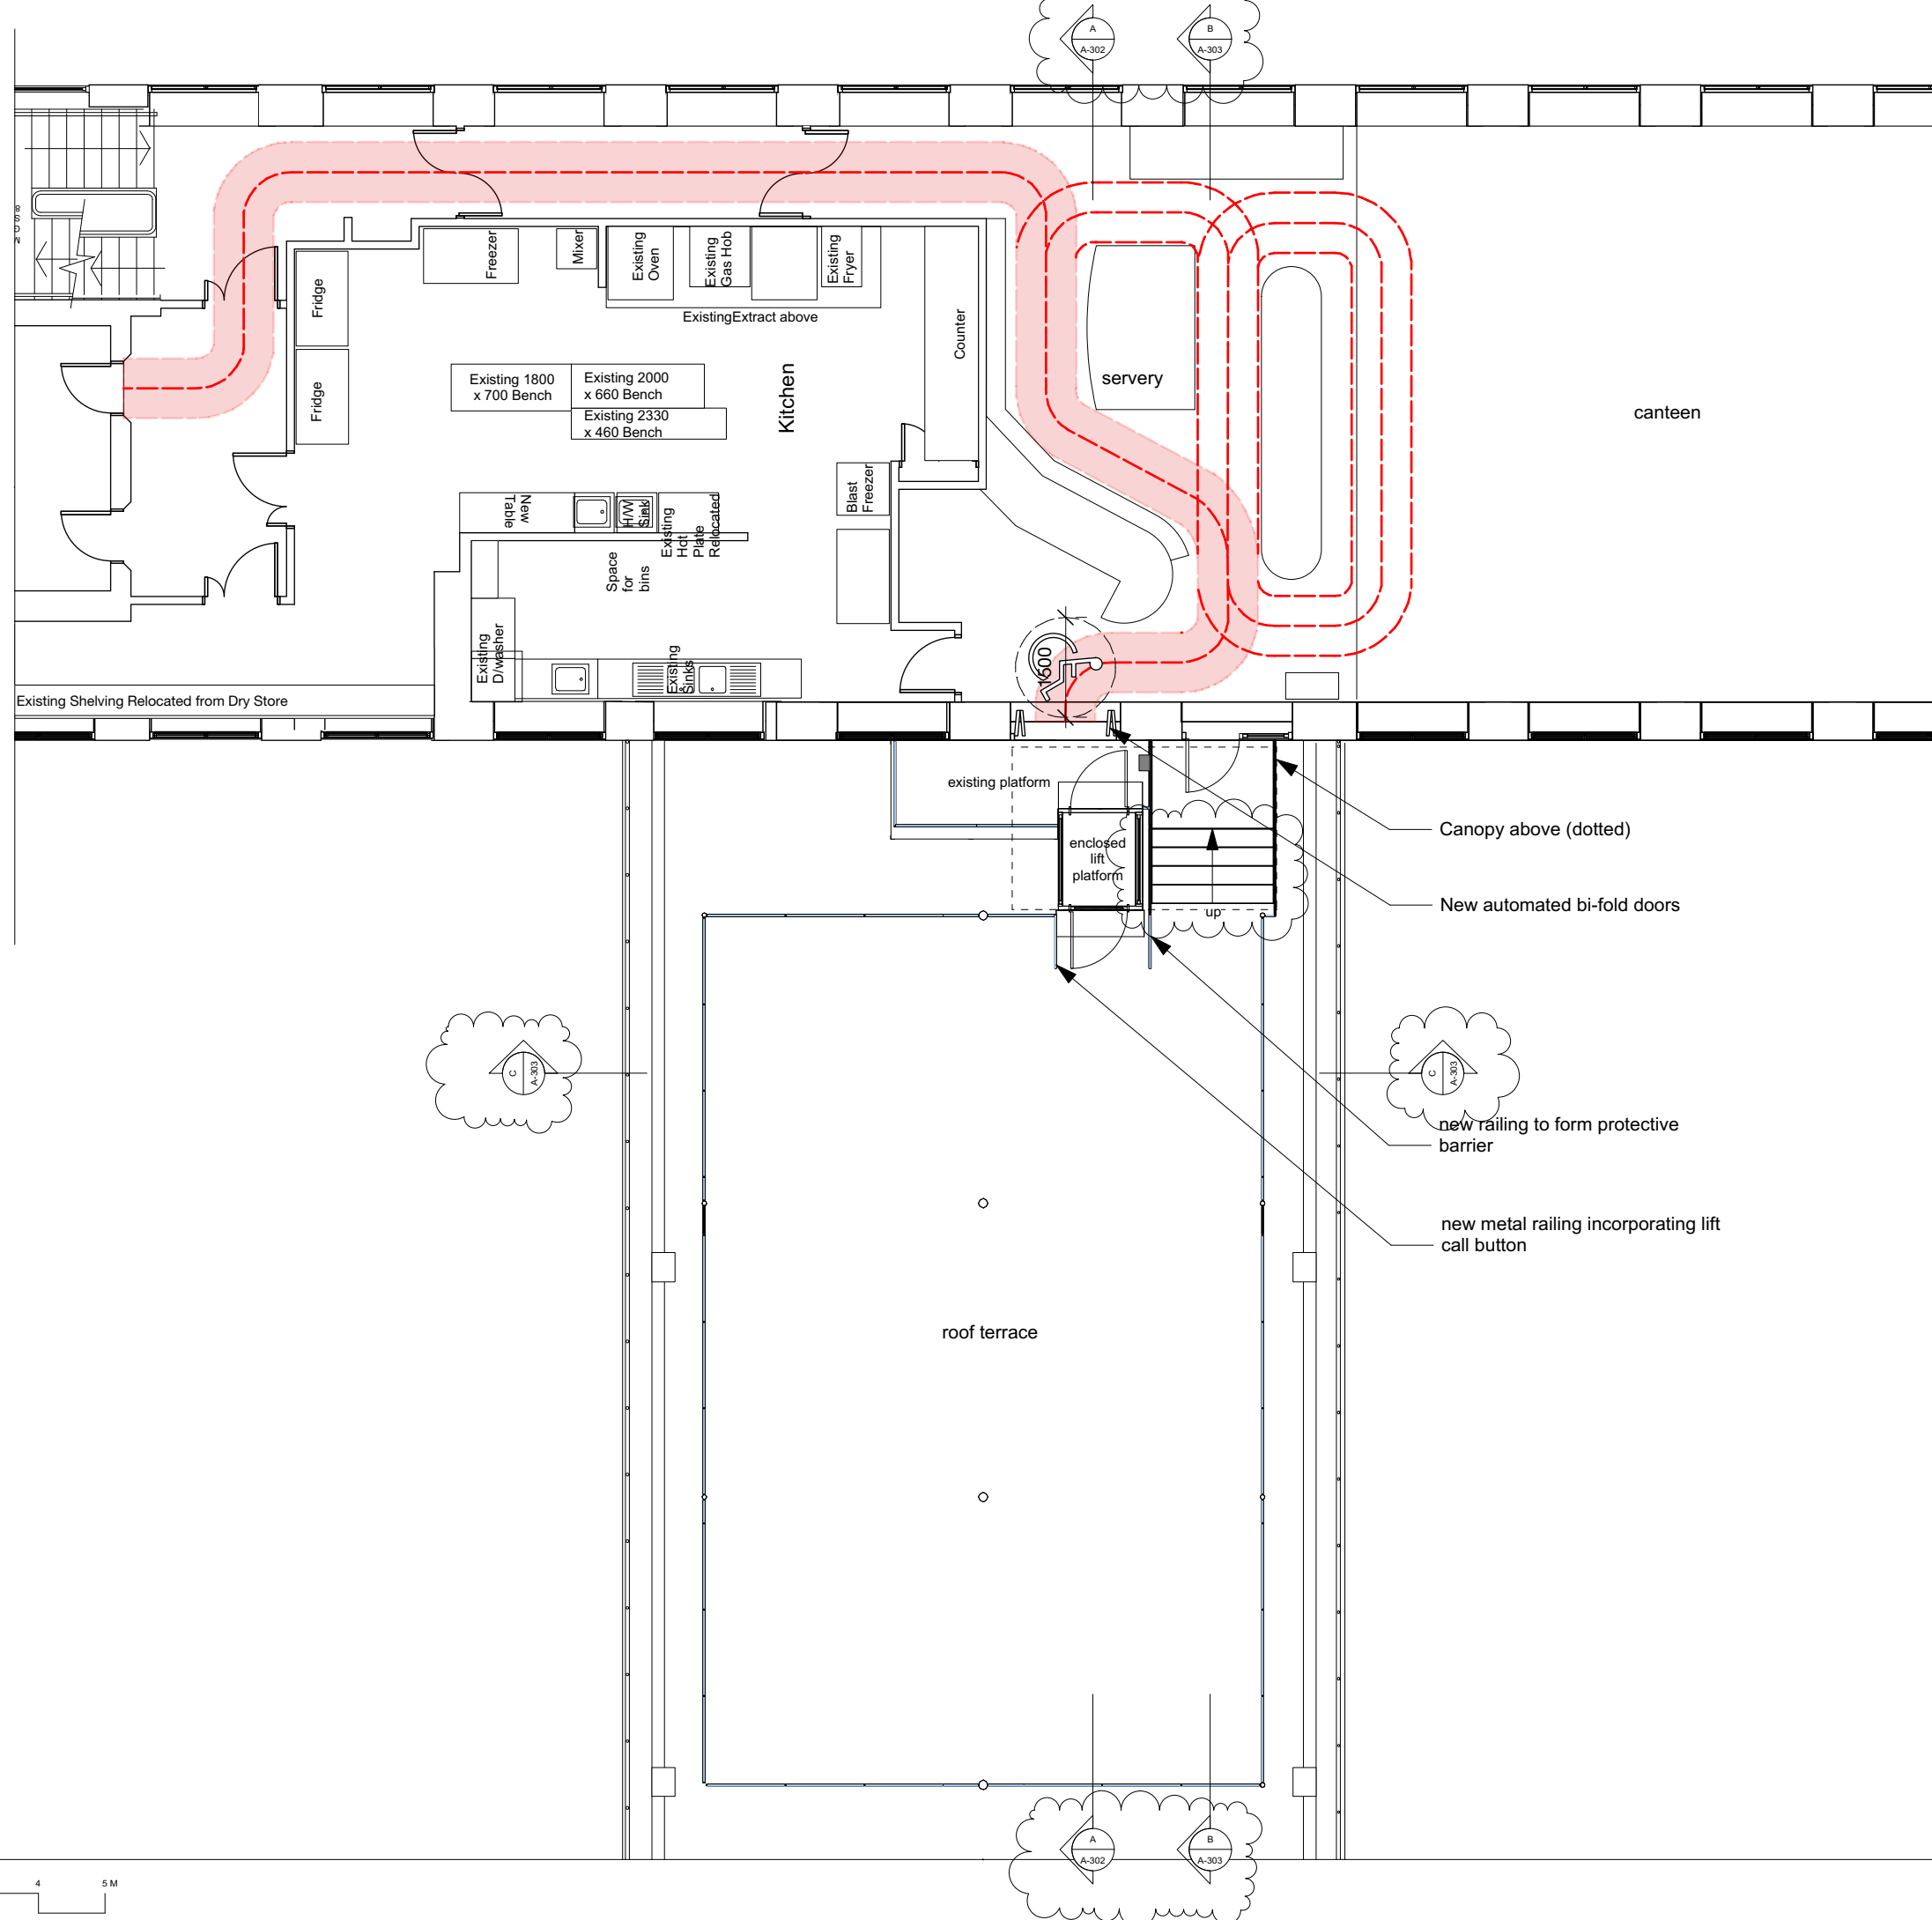




Notes:  
 This drawing is the copyright of Spheron Architects (Ltd) and may not be used without their consent.  
 Do not scale from these drawings. The contractor is responsible for checking all dimensions before work starts.  
 Any discrepancies to be brought to the attention of the Architect immediately.

 Wheelchair user's path



Date	Author	Checked	Description
13/03/2019	SEVA	SBM	General Revisions
13/02/2019	EW	SBM	Issued for Planning

**SpheronArchitects**  
 Unit 5C, 26-32 Voltaire Road  
 London, SW4 6DH  
 tel: +44 20 3490 6543  
 e: info@spheronarchitects.co.uk  
 www.spheronarchitects.co.uk

Client:  
**Birkbeck College**

Project:  
**Malet Street  
 Bloomsbury WC1E 7HX**

Drawing Title:  
**Proposed Roof Terrace Plan**

Drawing Status:  
**PLANNING**

Drawn By:	Scale:	Date:
EW	1:100@A3	12.12.18

Drawing No: **F541-A-107** Rev: **A**