


Notes:
 This drawing is the copyright of Spheron Architects (Ltd) and may not be used without their consent.
 Do not scale from these drawings. The contractor is responsible for checking all dimensions before work starts.
 Any discrepancies to be brought to the attention of the Architect immediately.

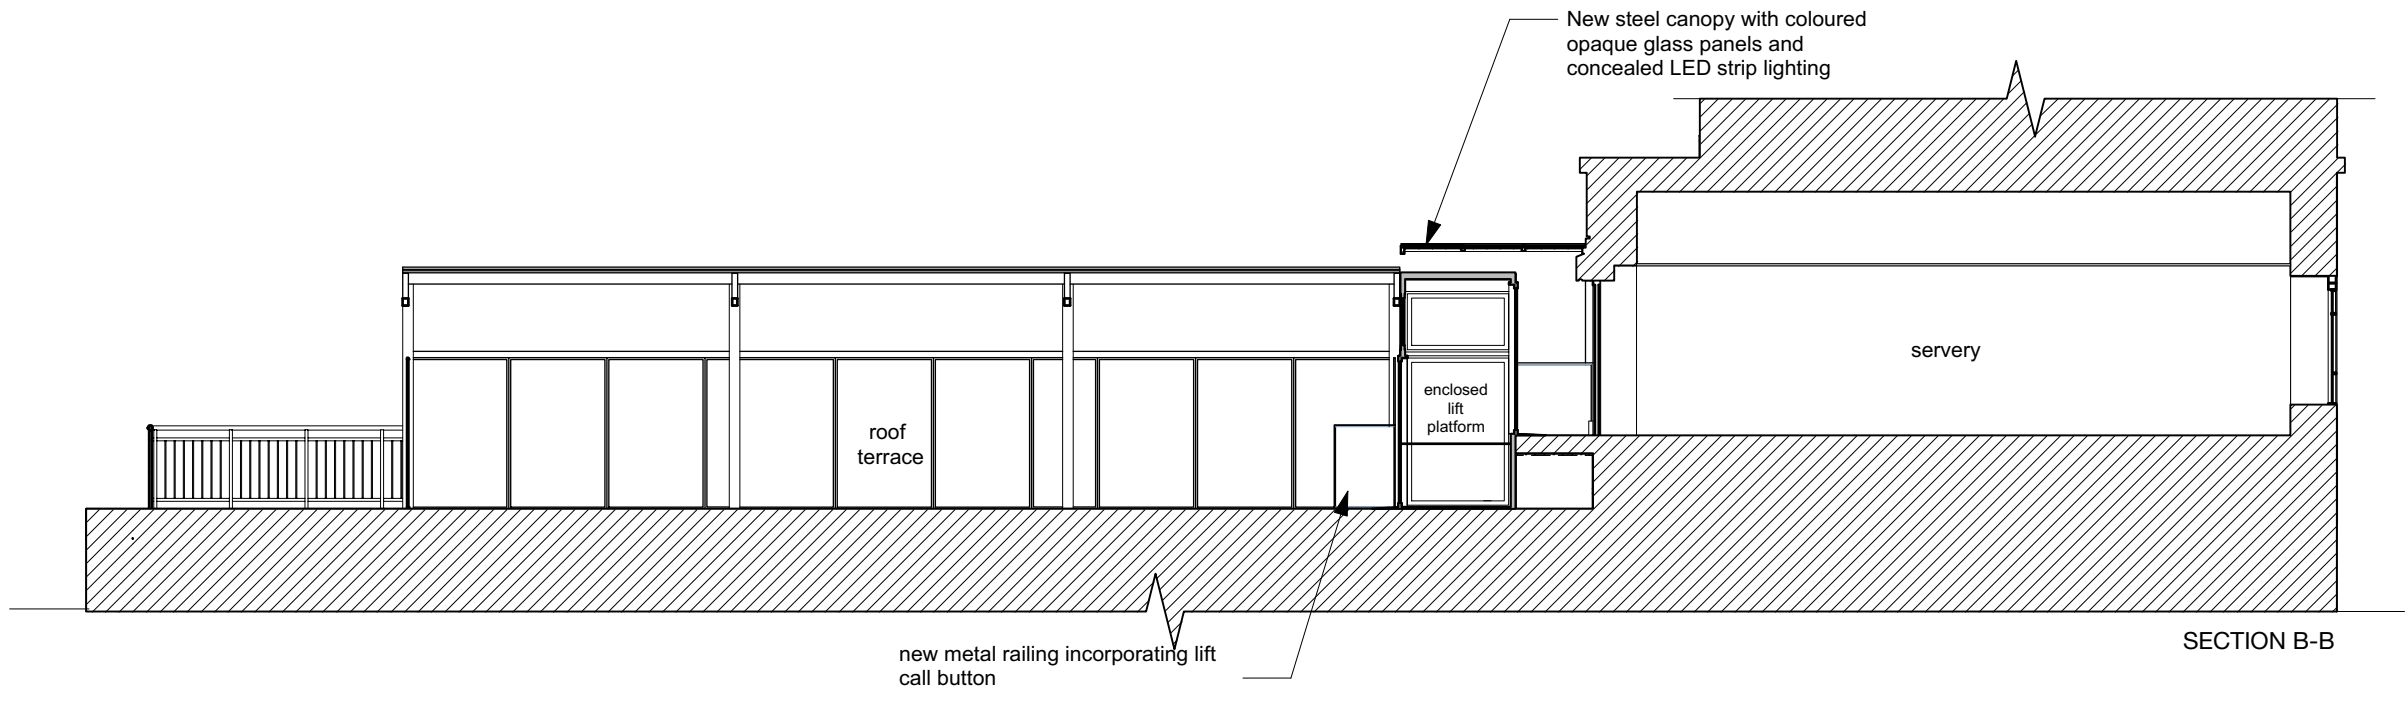

SECTION B-B

new metal railing incorporating lift call button

New steel canopy with coloured opaque glass panels and concealed LED strip lighting

roof terrace

enclosed lift platform

servery



SECTION C-C

New steel canopy with coloured opaque glass panels and concealed LED strip lighting

roof terrace

enclosed lift platform



Revision	Date	Author	Checked	Description
1	13/03/2019	SOVA	SBM	Issued for Planning

SpheronArchitects
 Unit 5C, 26-32 Voltaire Road
 London, SW4 6DH
 tel: +44 20 3490 6543
 e: info@spheronarchitects.co.uk
 www.spheronarchitects.co.uk

Client:
Birkbeck College

Project:
 Malet Street
 Bloomsbury WC1E 7HX

Drawing Title:
 Proposed Sections B-B and C-C

Drawing Status:
PLANNING

Drawn By: EW Scale: 1:100@A3 Date: 12.12.18

Drawing No: **F541-A-303** Rev: -