



2nd/3rd FLOOR MAISONETTE


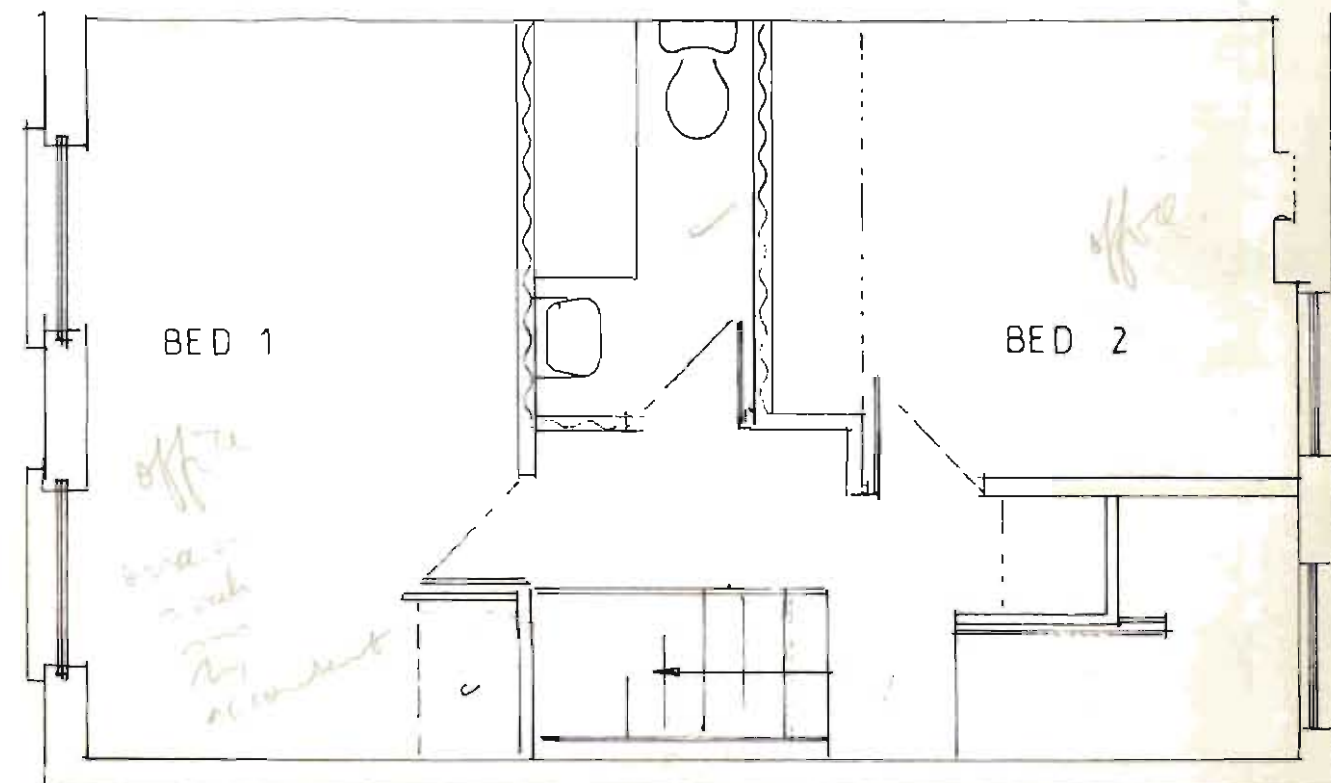


2nd FLOOR

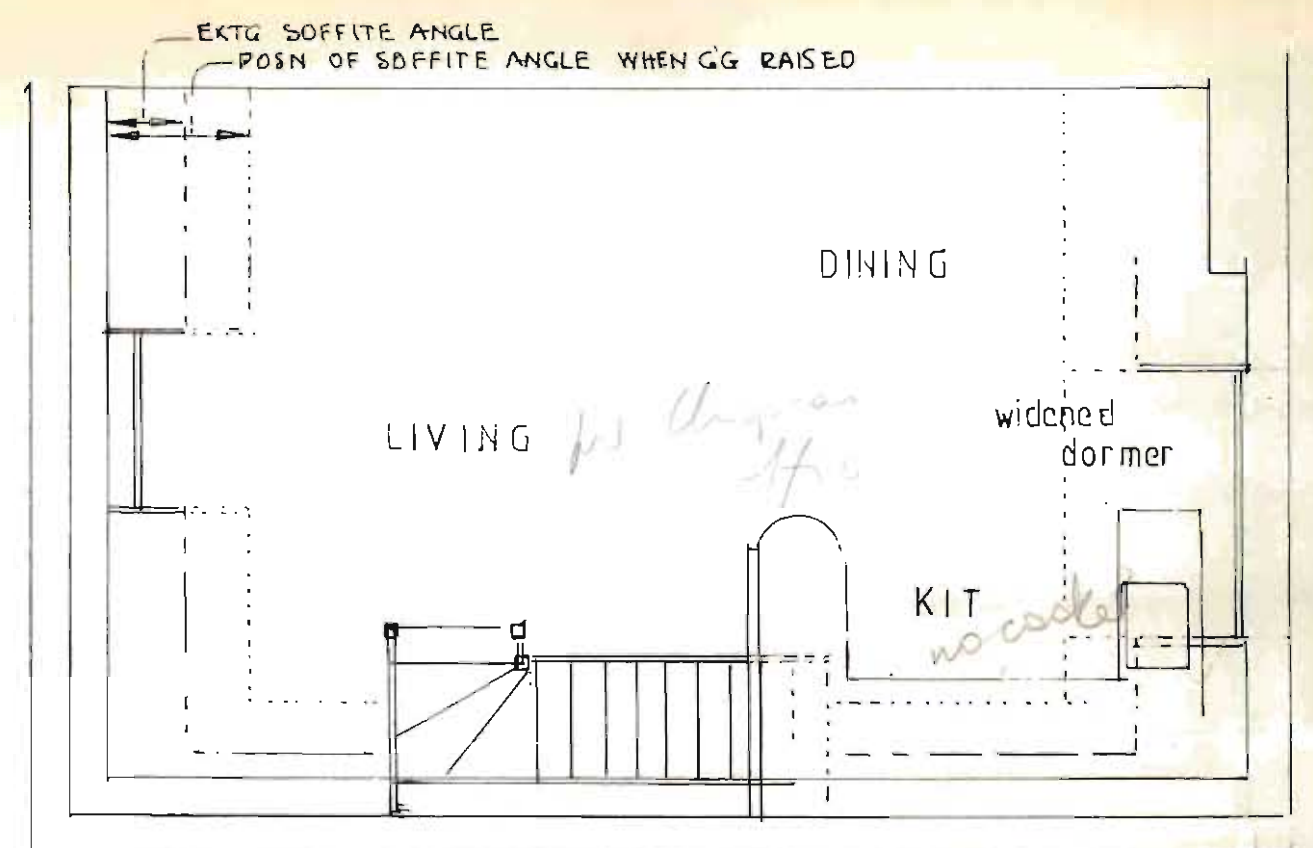

3rd FLOOR

1st FLOOR FLAT

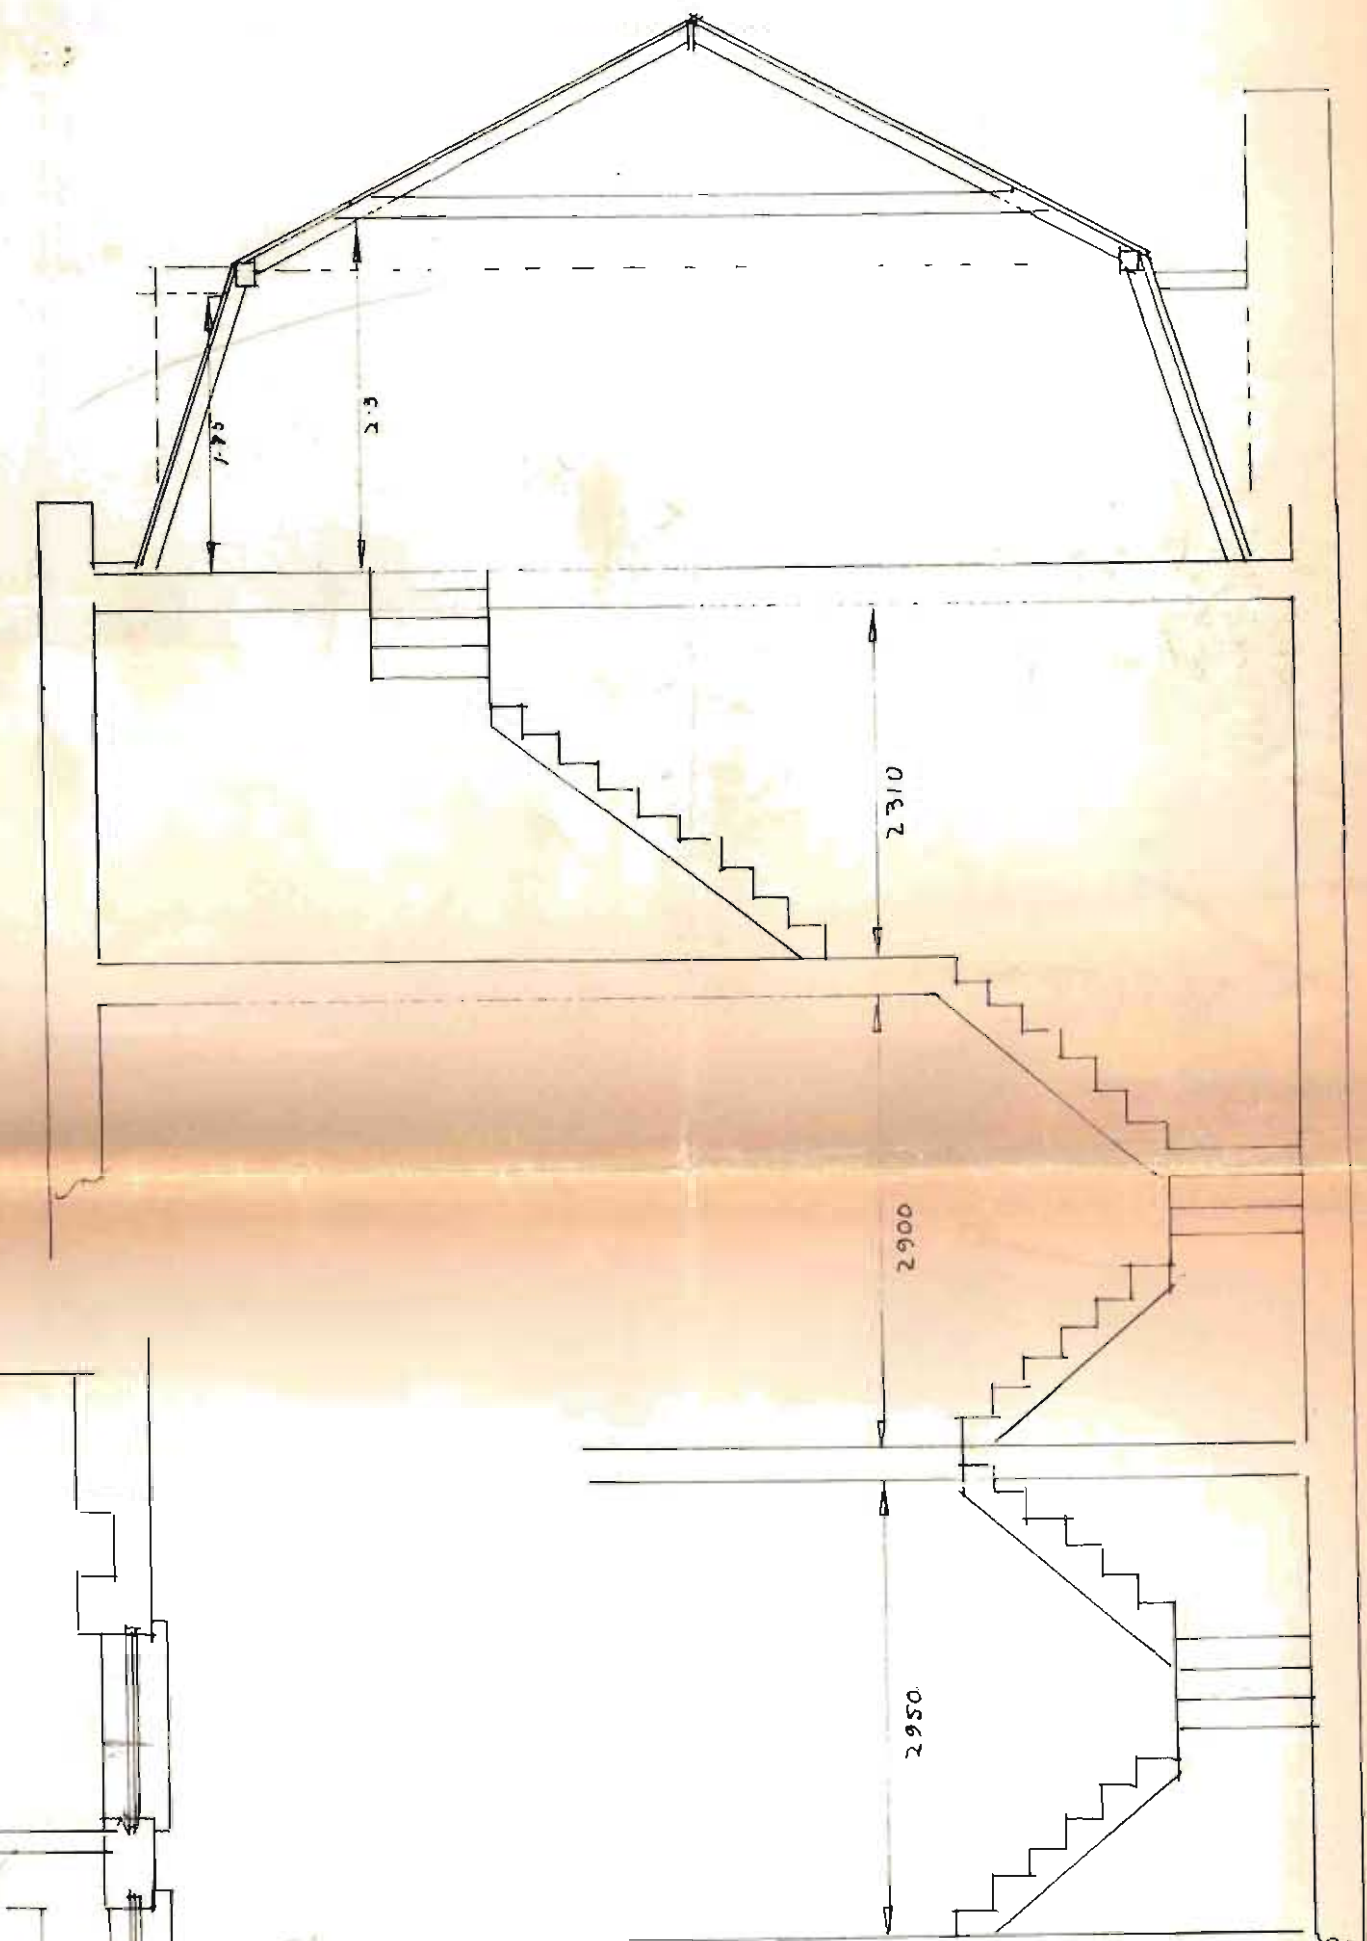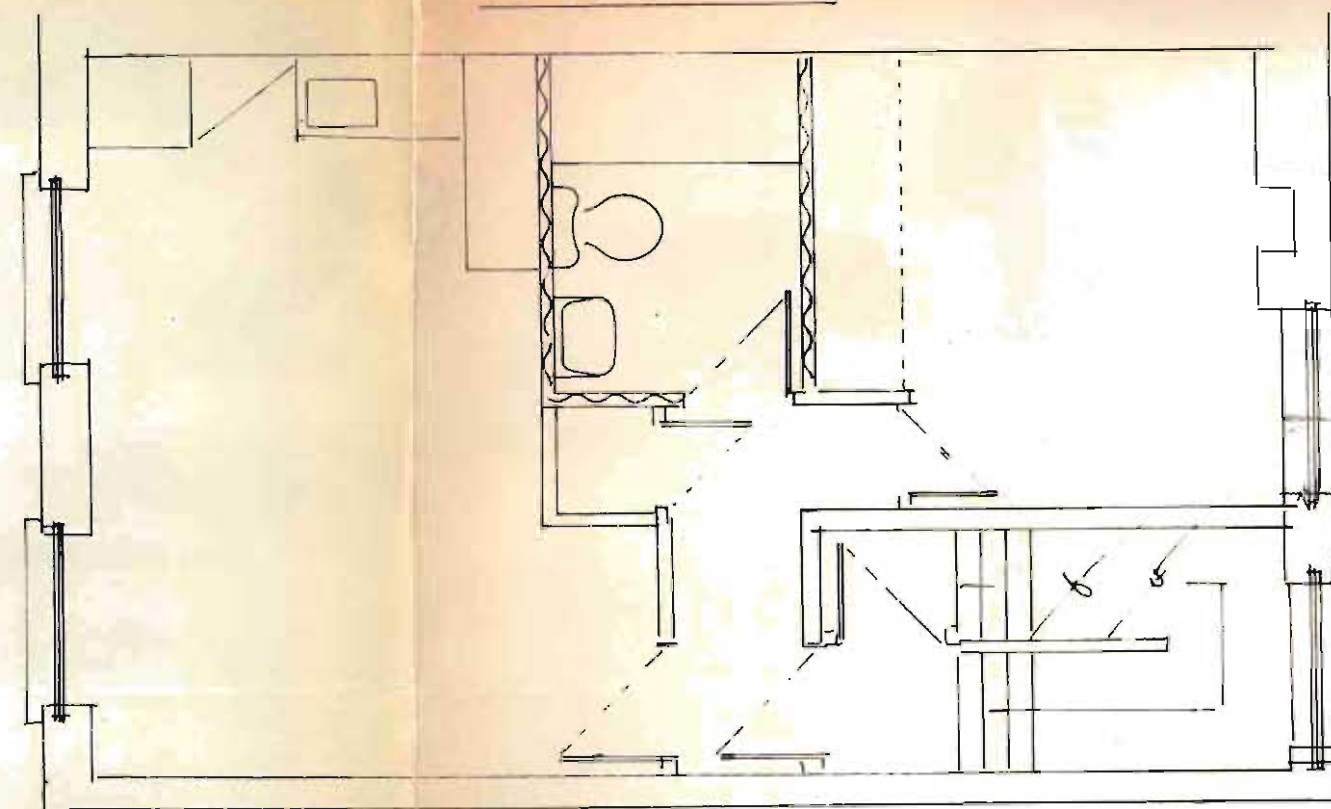

LONDON BOROUGH OF CAMDEN
TOWN AND COUNTRY PLANNING ACTS
17 SEP 1980
APPROVED
PLANS NOT APPROVED
ON BEHALF OF THE COUNCIL

CTP/L12/9 /A /30896

title

105 HAMPSTEAD ROAD N.W.1.

drawing

CONVERSION TO 2 S/C FLATS

revisions

drawing No.

80.122.1

drawn

1:50

scale



date

16.7.80

K.J. BRIGGS & Co
FRICS

Chartered Surveyors
37 GRAFTON WAY
LONDON W1P 5AL

NEW CASSES WITHIN
EXISTING DORMER.
IN ANNO DISED ALUMIN.

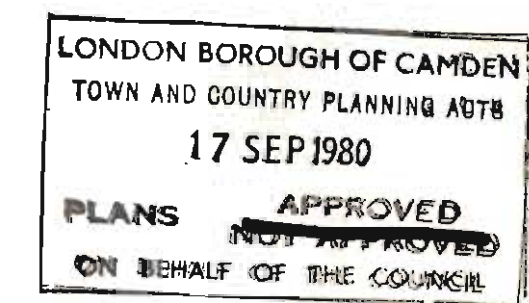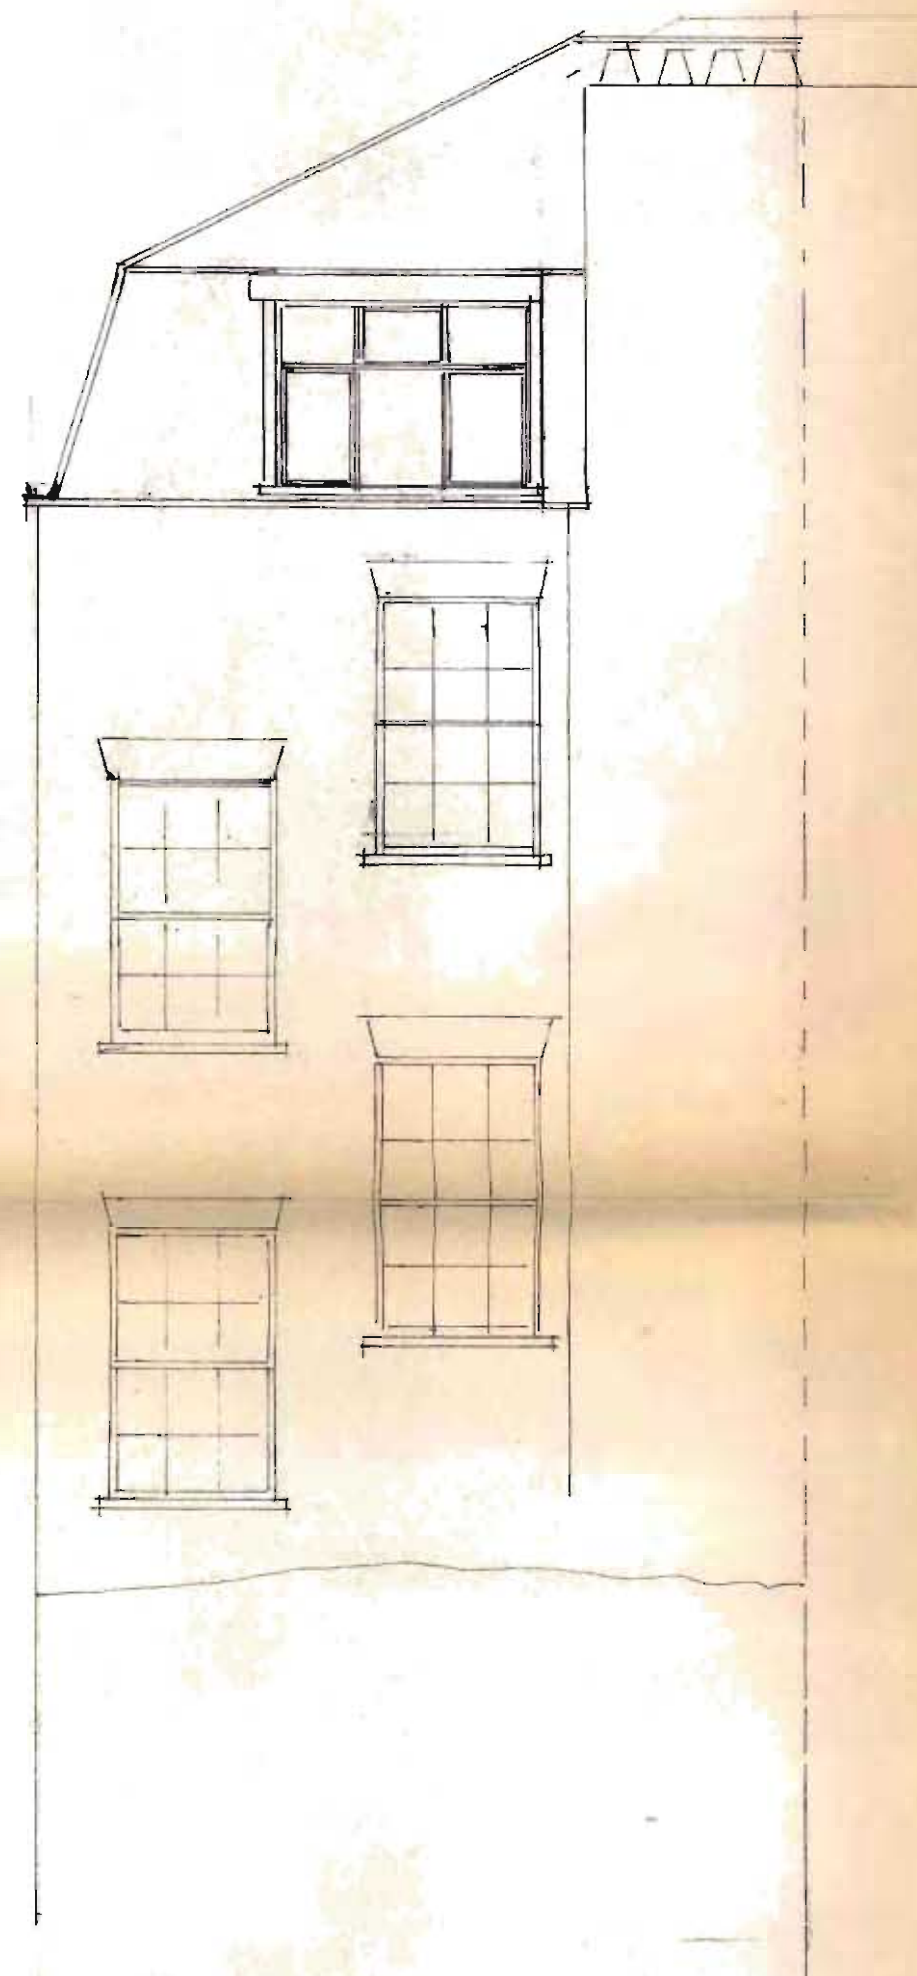

CTP/L12/9 / A / 308916

title <u>105 HAMPSTEAD ROAD</u>	drawing	BACK ELEVATION	revisions
	drawing No.	80 122 2	
	drawn	K B	
	scale	1:50	
	date	5.9.80	
K. J. BRIGGS & Co. FRICS Chartered Surveyors 37 GRAFTON WAY LONDON W1P 5AL			