



1 REAR ELEVATION EXISTING

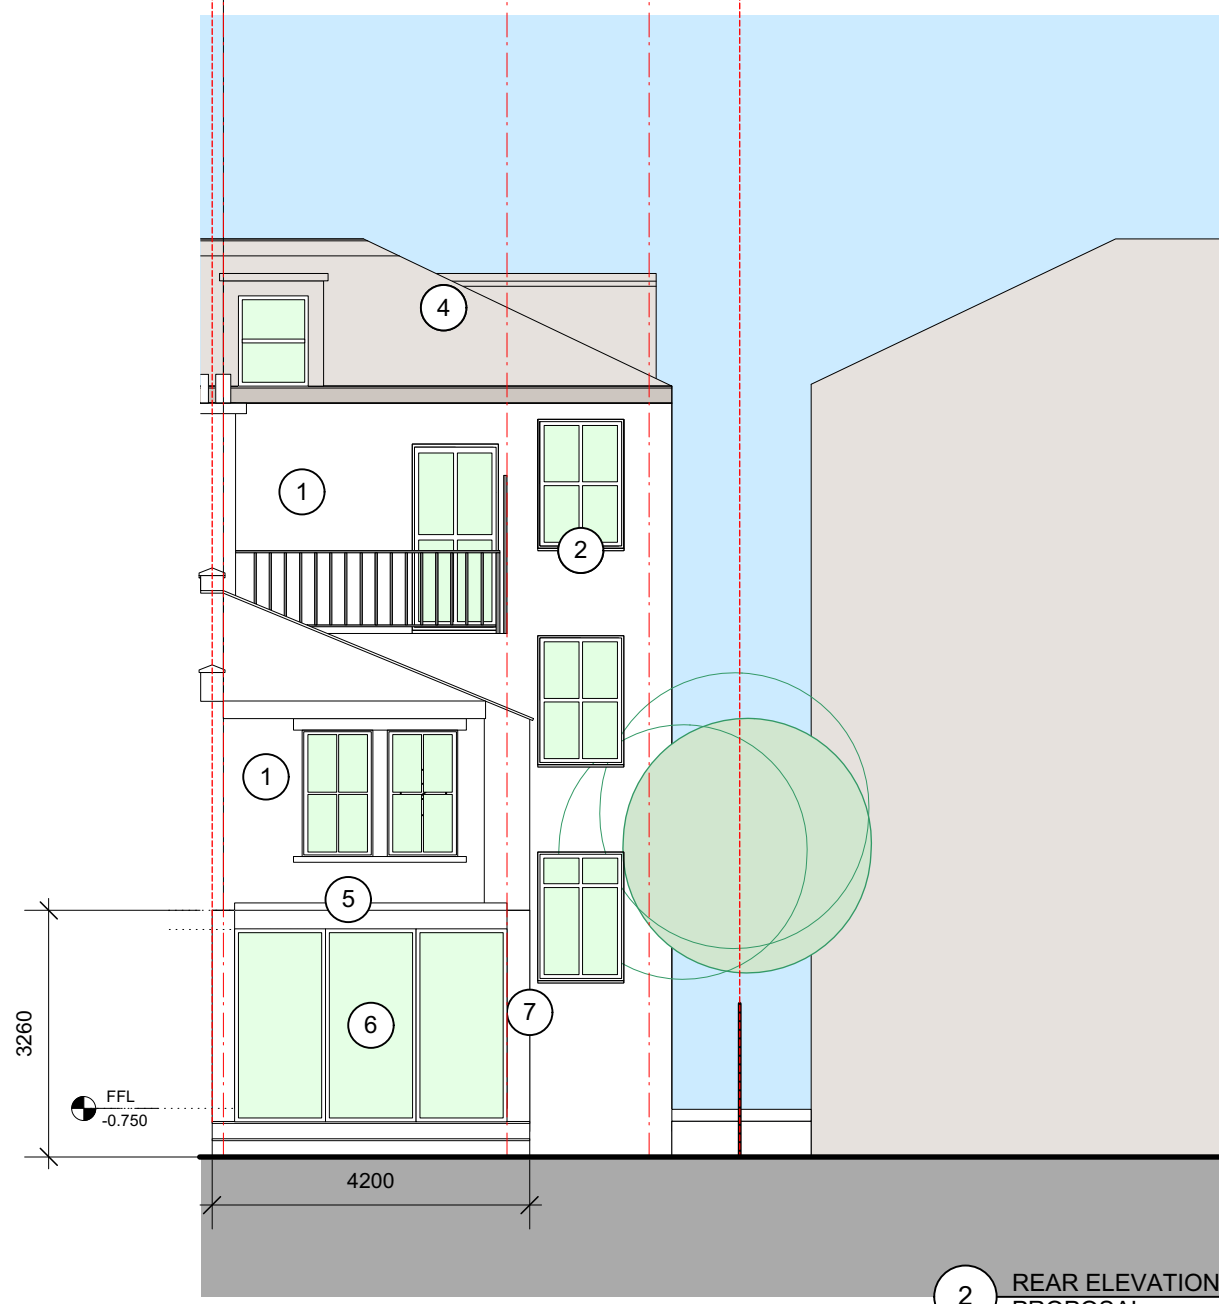

2 REAR ELEVATION PROPOSAL

No	Room / area description
1	Brick facade
2	Timber framed windows
3	Conservatory
4	Slated roof
5	Proposed rooflight
6	Proposed bifolding doors
7	Proposed brick wall to match existing

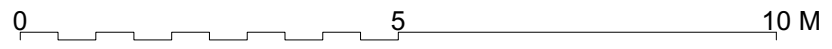

KEY / NOTES
 ALL DIMENSIONS, LEVELS AND AREAS ARE APPROXIMATE ONLY AND SHOULD BE VERIFIED.
 LACEY + SALTUKOV ARCHITECTS LTD SHALL NOT BE LIABLE OR RESPONSIBLE FOR ANY USE OF THIS DOCUMENT FOR ANY PURPOSE OTHER THAN THAT FOR WHICH IT WAS ORIGINALLY PREPARED AND PROVIDED, WHILE THE CLIENT SHALL BE ENTITLED TO UTILISE AND COPY THIS DOCUMENT FOR AN EXTENSION OF THE WORKS, THE CLIENT SHALL NOT BE ENTITLED TO REPRODUCE THE DESIGNS CONTAINED IN THIS DOCUMENT FOR ANY SUCH EXTENSION.


REV	DATE	DESCRIPTION
	24/07/17	PLANNING APPLICATION
A	04/10/17	REVISED PLANNING APPLICATION
B	12/03/19	REVISED PLANNING APPLICATION

PROJECT	FLAT 1 - 5 WESTBERE ROAD
DRWG NAME	EXISTING AND PROPOSED REAR ELEVATION
DRWG NO	1305-A-GA-EL-01
SCALE	1:100
SIZE	A3
DATE	12/03/19

REVISION
B


© 2017 COPYRIGHT LACEY + SALTUKOV. ALL RIGHTS RESERVED
 LACEY + SALTUKOV ARCHITECTS LTD
 7 RIDGMOUNT STREET
 LONDON
 WC1E 7AE
 +44 (0)20 7255 0525
 www.laceysaltukov.com
 info@laceysaltukov.com

LACEY + SALTUKOV

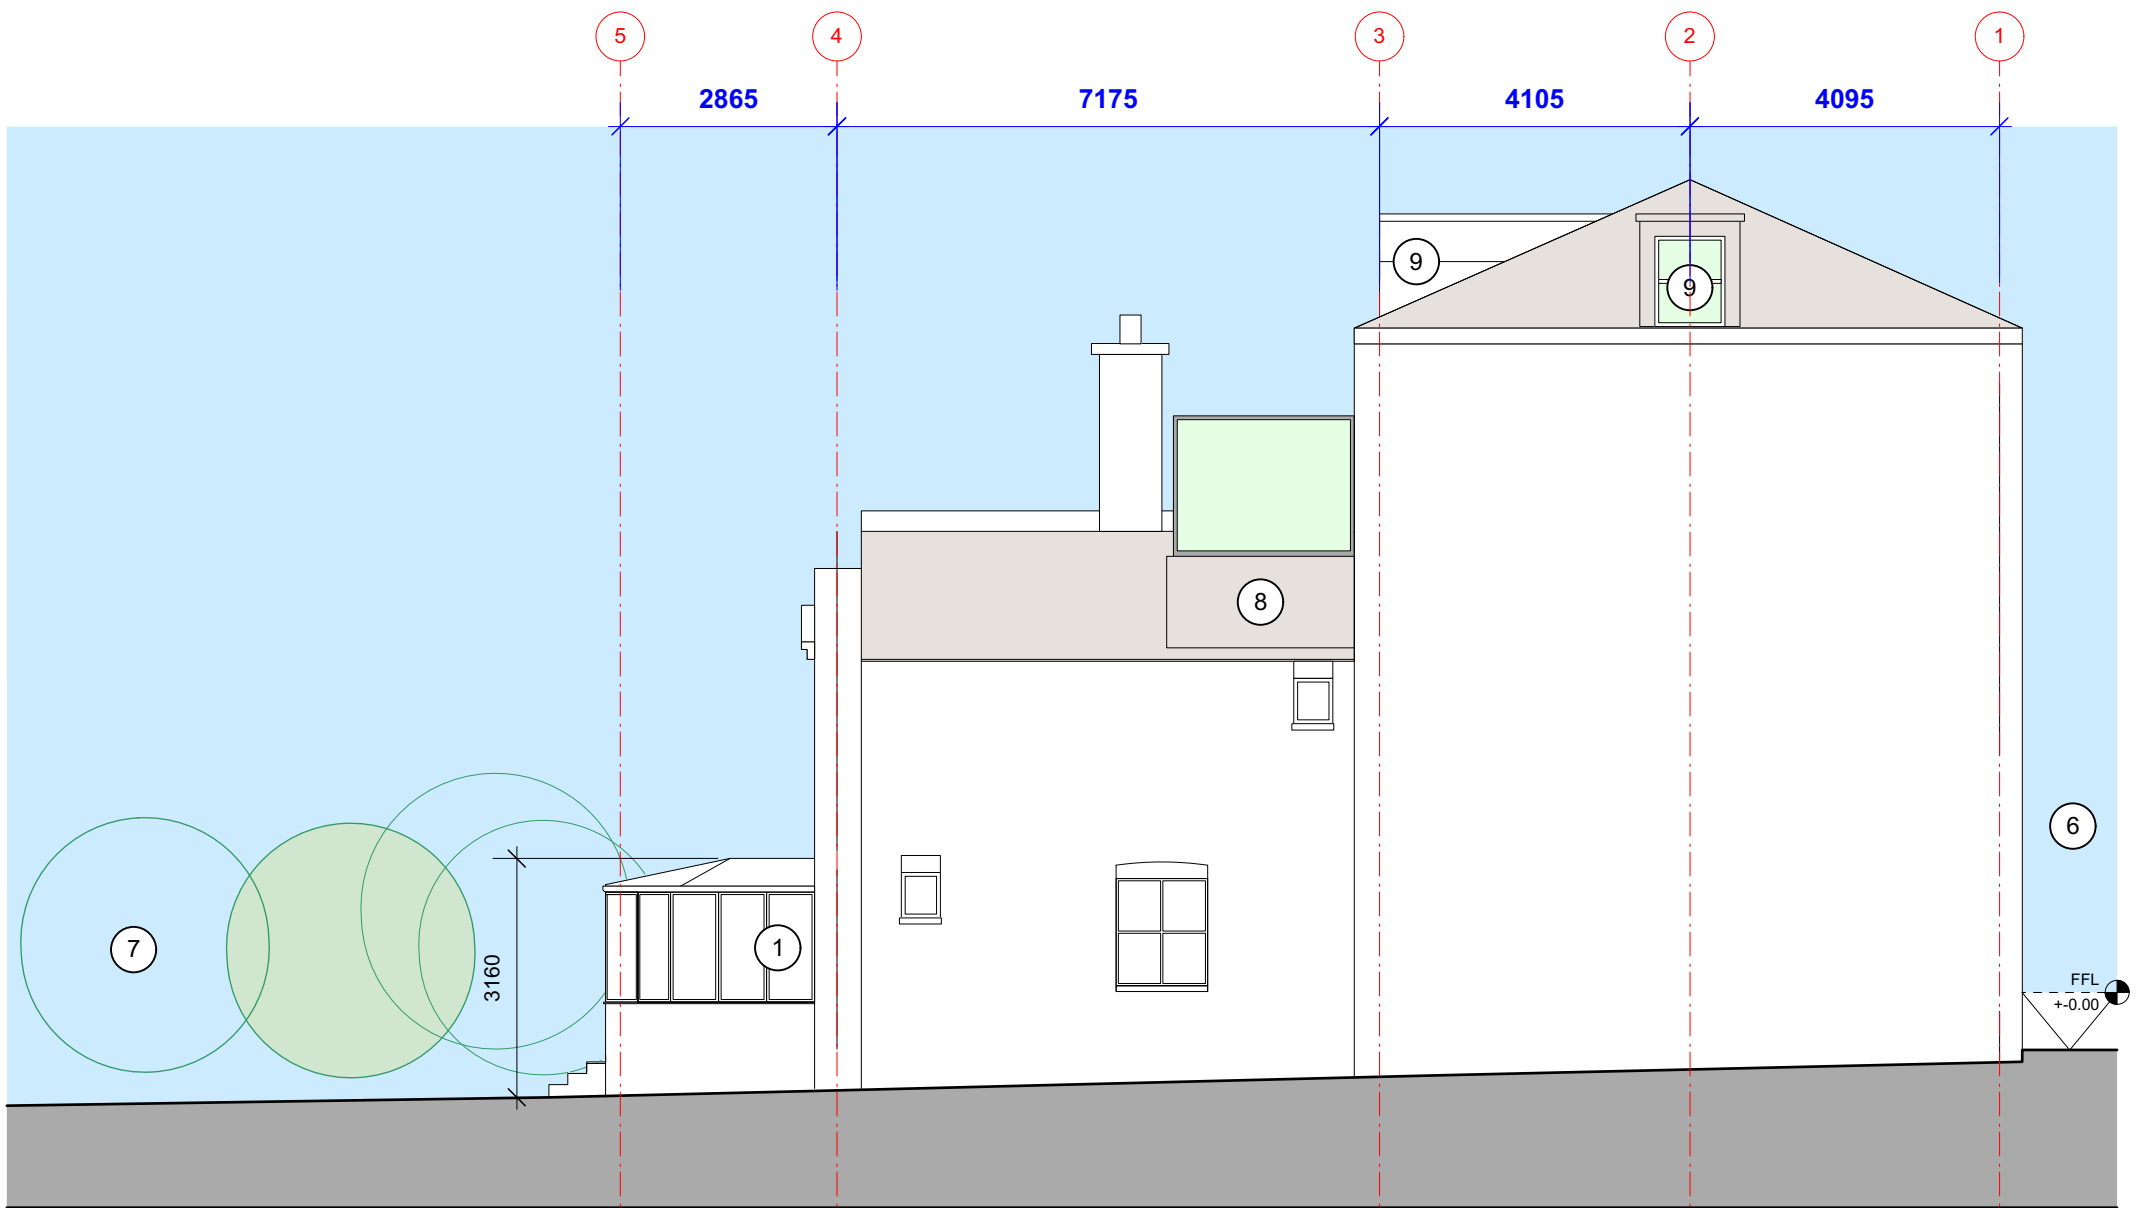

1 SIDE ELEVATION EXISTING

No	Room / area description
1	Conservatory
2	Proposed brickwork to match existing
3	Proposed rooflight
4	Existing dormer window
6	Communal front garden (hard standing)
7	Communal rear garden
8	Existing balcony

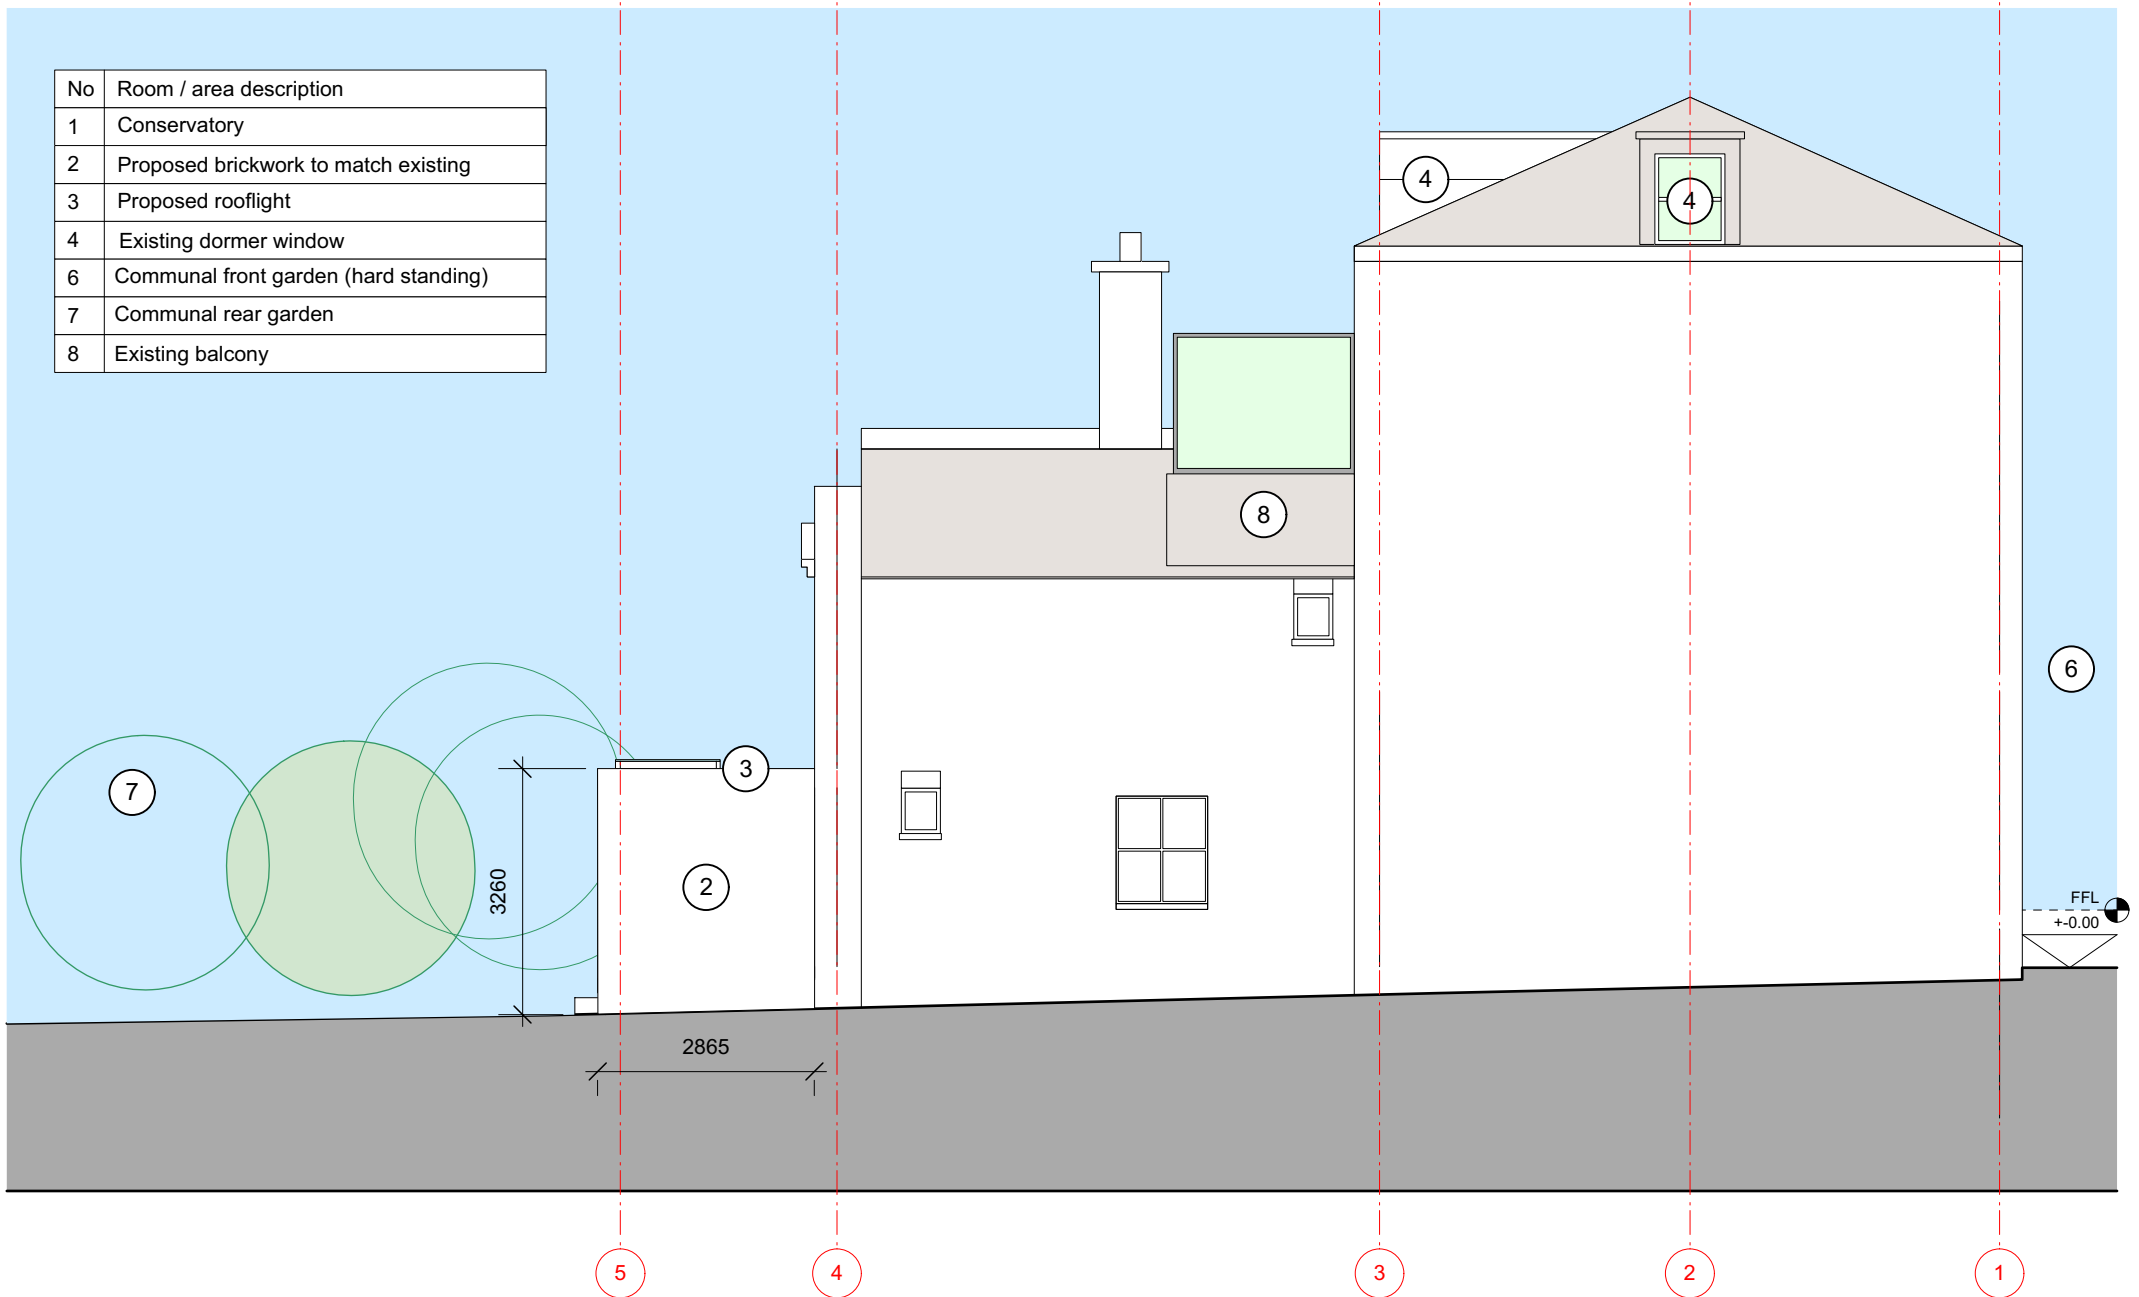

2 SIDE ELEVATION PROPOSAL



KEY / NOTES
 ALL DIMENSIONS, LEVELS AND AREAS ARE APPROXIMATE ONLY AND SHOULD BE VERIFIED.
 LACEY + SALTYKOV ARCHITECTS LTD SHALL NOT BE LIABLE OR RESPONSIBLE FOR ANY USE OF THIS DOCUMENT FOR ANY PURPOSE OTHER THAN THAT FOR WHICH IT WAS ORIGINALLY PREPARED AND PROVIDED, WHILE THE CLIENT SHALL BE ENTITLED TO UTILISE AND COPY THIS DOCUMENT FOR AN EXTENSION OF THE WORKS, THE CLIENT SHALL NOT BE ENTITLED TO REPRODUCE THE DESIGNS CONTAINED IN THIS DOCUMENT FOR ANY SUCH EXTENSION.

REV	DATE	DESCRIPTION
	24/07/17	PLANNING APPLICATION
A	12/03/19	REVISED PLANNING APPLICATION

PROJECT	FLAT 1 - 5 WESTBERE ROAD
DRWG NAME	EXISTING AND PROPOSED SIDE ELEVATIONS
DRWG NO	1305-A-GA-EL-02
SCALE	1:100
SIZE	A3
DATE	12/03/19

REVISION	A
----------	---

© 2017 COPYRIGHT LACEY + SALTYKOV. ALL RIGHTS RESERVED.
 LACEY + SALTYKOV ARCHITECTS LTD
 7 RIDGMOUNT STREET
 LONDON
 WC1E 7AE
 +44 (0)20 7255 0525
 www.laceysaltykov.com
 info@laceysaltykov.com
LACEY + SALTYKOV

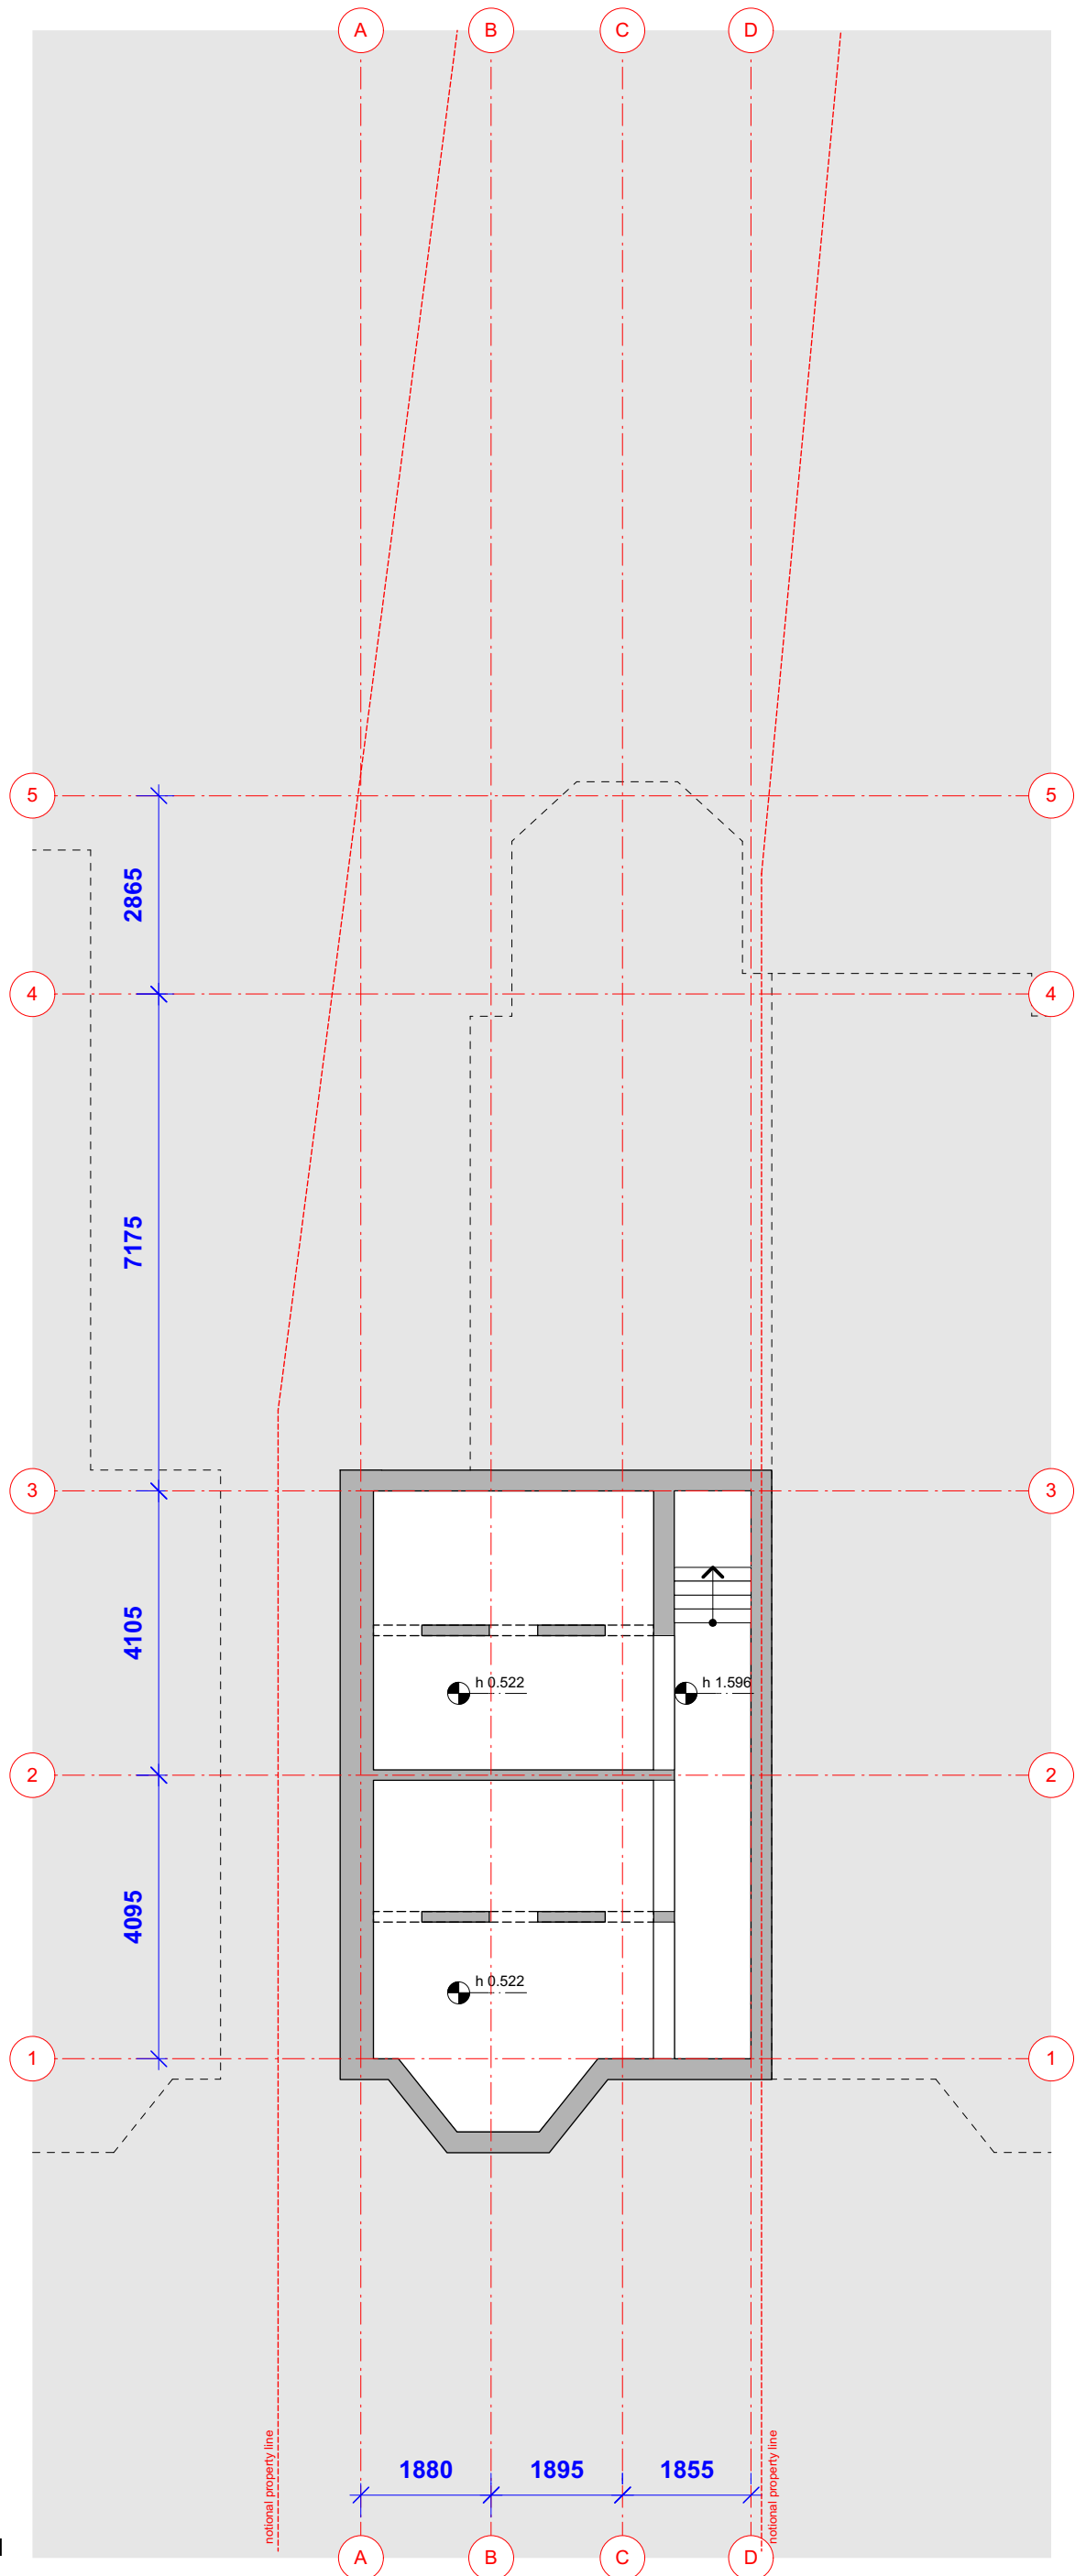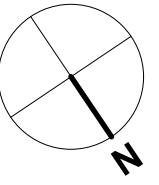

No	Room / area description
1	Entrance door
2	Main entrance wardrobe
3	Living
4	Kitchen
5	Dining
6	Laundry
7	Built in storage / wardrobe
8	Under stair storage room / Built in wardrobe
9	Family bathroom
10	Bedroom
11	Master bedroom
12	Side entrance
13	Proposed bifolding door
14	Proposed lightwell covered by metal grille
15	Communal front garden (hard standing)
16	Communal rear garden



0 5 10 M

REV	DATE	DESCRIPTION
A	24/07/17	PLANNING APPLICATION
B	04/10/17	REVISED PLANNING APPLICATION
	12/03/19	REVISED PLANNING APPLICATION


PROJECT	FLAT 1 - 5 WESTBERE ROAD
DRWG NAME	EXISTING BASEMENT FLOOR PLAN
DRWG NO	1305-A-GA-PL-01
SCALE	1:100
SIZE	A3
DATE	12/03/19

REVISION	B
<p>© 2017 COPYRIGHT LACEY + SALTUKOV. ALL RIGHTS RESERVED</p> <p>LACEY + SALTUKOV ARCHITECTS LTD 7 RIDGMOUNT STREET LONDON WC1E 7AE +44 (0)20 7255 0525 www.laceysaltukov.com info@laceysaltukov.com</p>	

LACEY + SALTUKOV

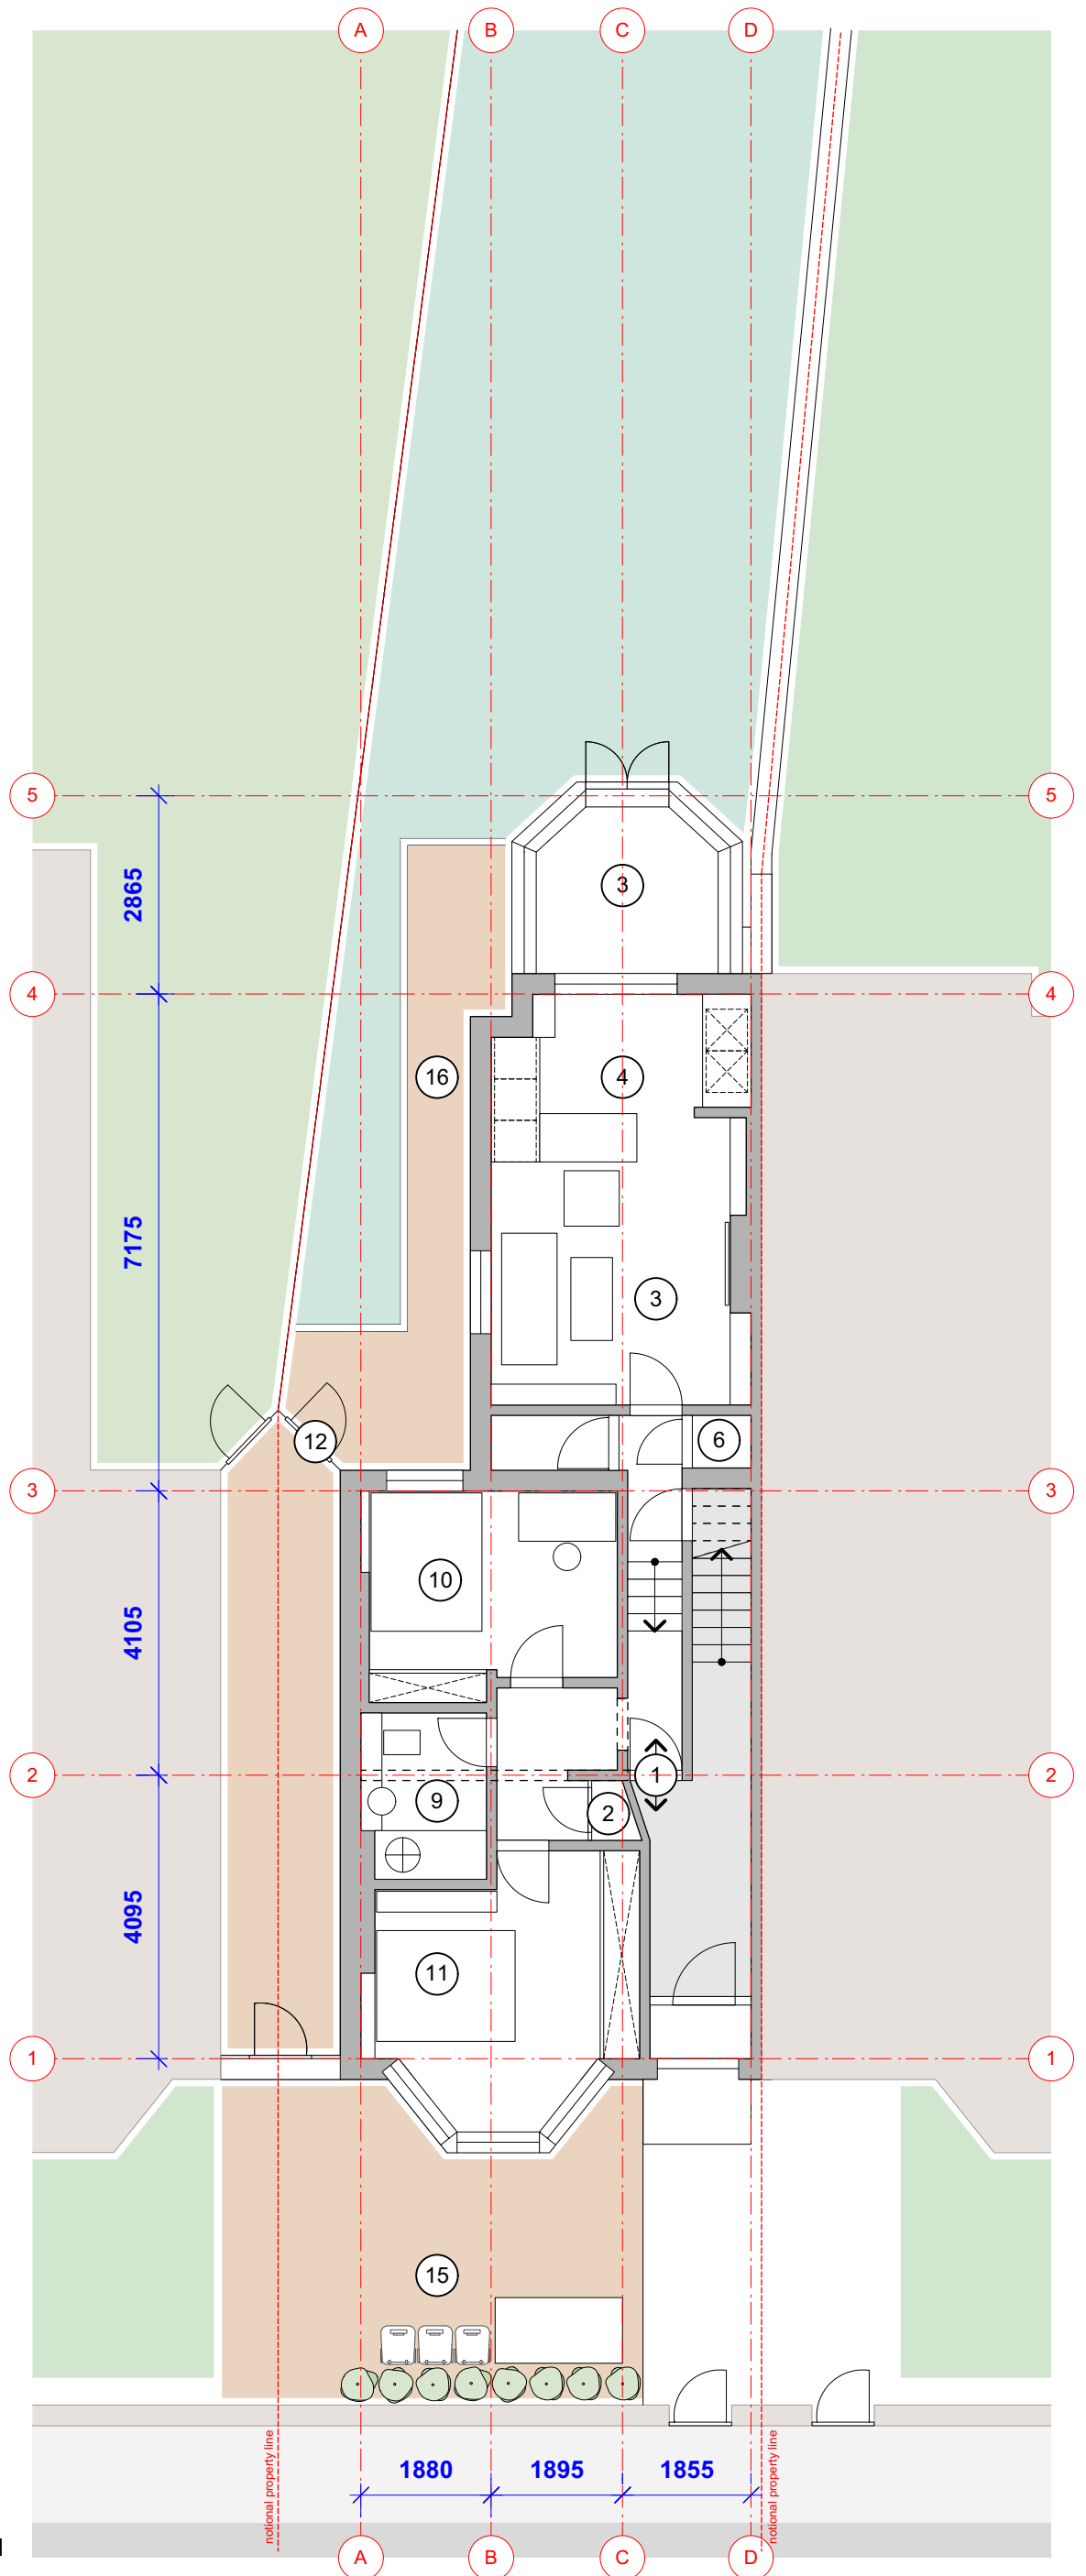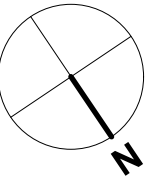

No	Room / area description
1	Entrance door
2	Main entrance wardrobe
3	Living
4	Kitchen
5	Dining
6	Laundry
7	Built in storage / wardrobe
8	Under stair storage room / Built in wardrobe
9	Family bathroom
10	Bedroom
11	Master bedroom
12	Side entrance
13	Proposed bifolding door
14	Proposed lightwell covered by metal grille
15	Communal front garden (hard standing)
16	Communal rear garden

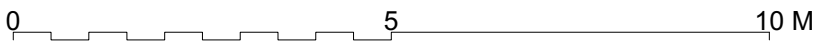



REV	DATE	DESCRIPTION
A	24/07/17	PLANNING APPLICATION
B	04/10/17	REVISED PLANNING APPLICATION
	12/03/19	REVISED PLANNING APPLICATION

PROJECT	FLAT 1 - 5 WESTBERE ROAD
DRWG NAME	EXISTING GROUND FLOOR PLAN
DRWG NO	1305-A-GA-PL-02
SCALE	1:100
SIZE	A3
DATE	12/03/19


REVISION	B
<p>© 2017 COPYRIGHT LACEY + SALTUKOV. ALL RIGHTS RESERVED</p> <p>LACEY + SALTUKOV ARCHITECTS LTD 7 RIDGMOUNT STREET LONDON WC1E 7AE +44 (0)20 7255 0525 www.laceysaltukov.com info@laceysaltukov.com</p>	

LACEY + SALTUKOV ARCHITECTS LTD
 7 RIDGMOUNT STREET
 LONDON
 WC1E 7AE
 +44 (0)20 7255 0525
 www.laceysaltukov.com
 info@laceysaltukov.com

LACEY + SALTUKOV

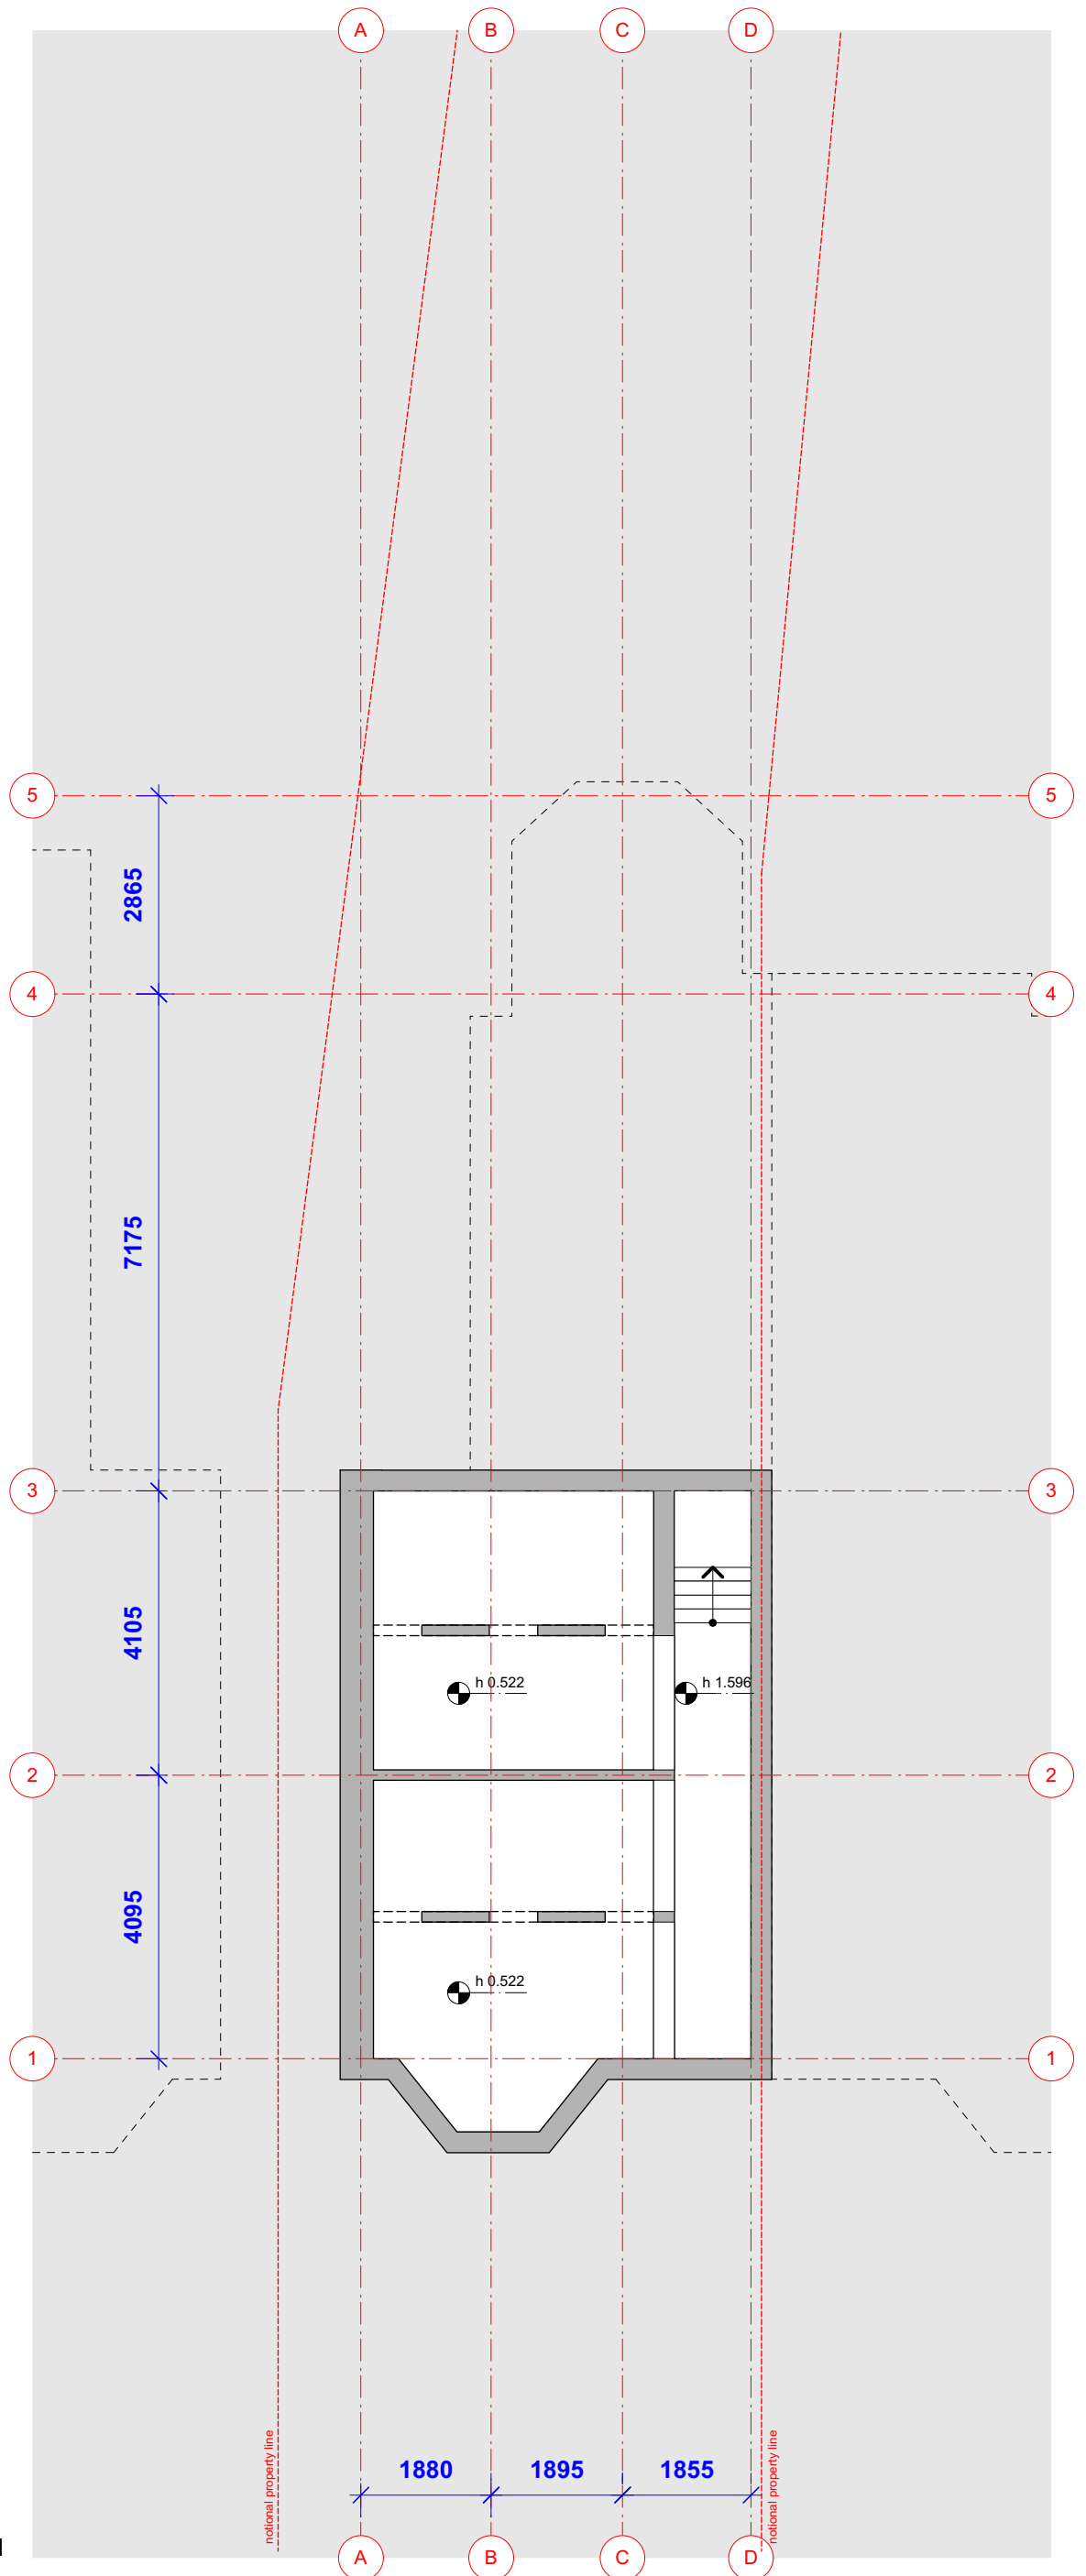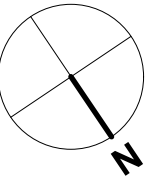

No	Room / area description
1	Entrance door
2	Main entrance wardrobe
3	Living
4	Kitchen
5	Dining
6	Laundry
7	Built in storage / wardrobe
8	Under stair storage room / Built in wardrobe
9	Family bathroom
10	Bedroom
11	Master bedroom
12	Side entrance
13	Proposed bifolding door
14	Proposed lightwell covered by metal grille
15	Communal front garden (hard standing)
16	Communal rear garden

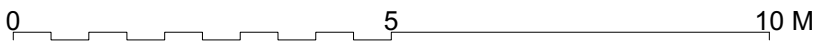



REV	DATE	DESCRIPTION
A	24/07/17	PLANNING APPLICATION
B	04/10/17	REVISED PLANNING APPLICATION
	12/03/19	REVISED PLANNING APPLICATION

PROJECT	FLAT 1 - 5 WESTBERE ROAD
DRWG NAME	PROPOSED BASEMENT FLOOR PLAN
DRWG NO	1305-A-GA-PL-11
SCALE	1:100
SIZE	A3
DATE	12/03/19


REVISION	B
LACEY + SALTUKOV ARCHITECTS LTD 7 RIDGMOUNT STREET LONDON WC1E 7AE +44 (0)20 7255 0525 www.laceysaltykov.com info@laceysaltykov.com	

© 2017 COPYRIGHT LACEY + SALTUKOV. ALL RIGHTS RESERVED

LACEY + SALTUKOV

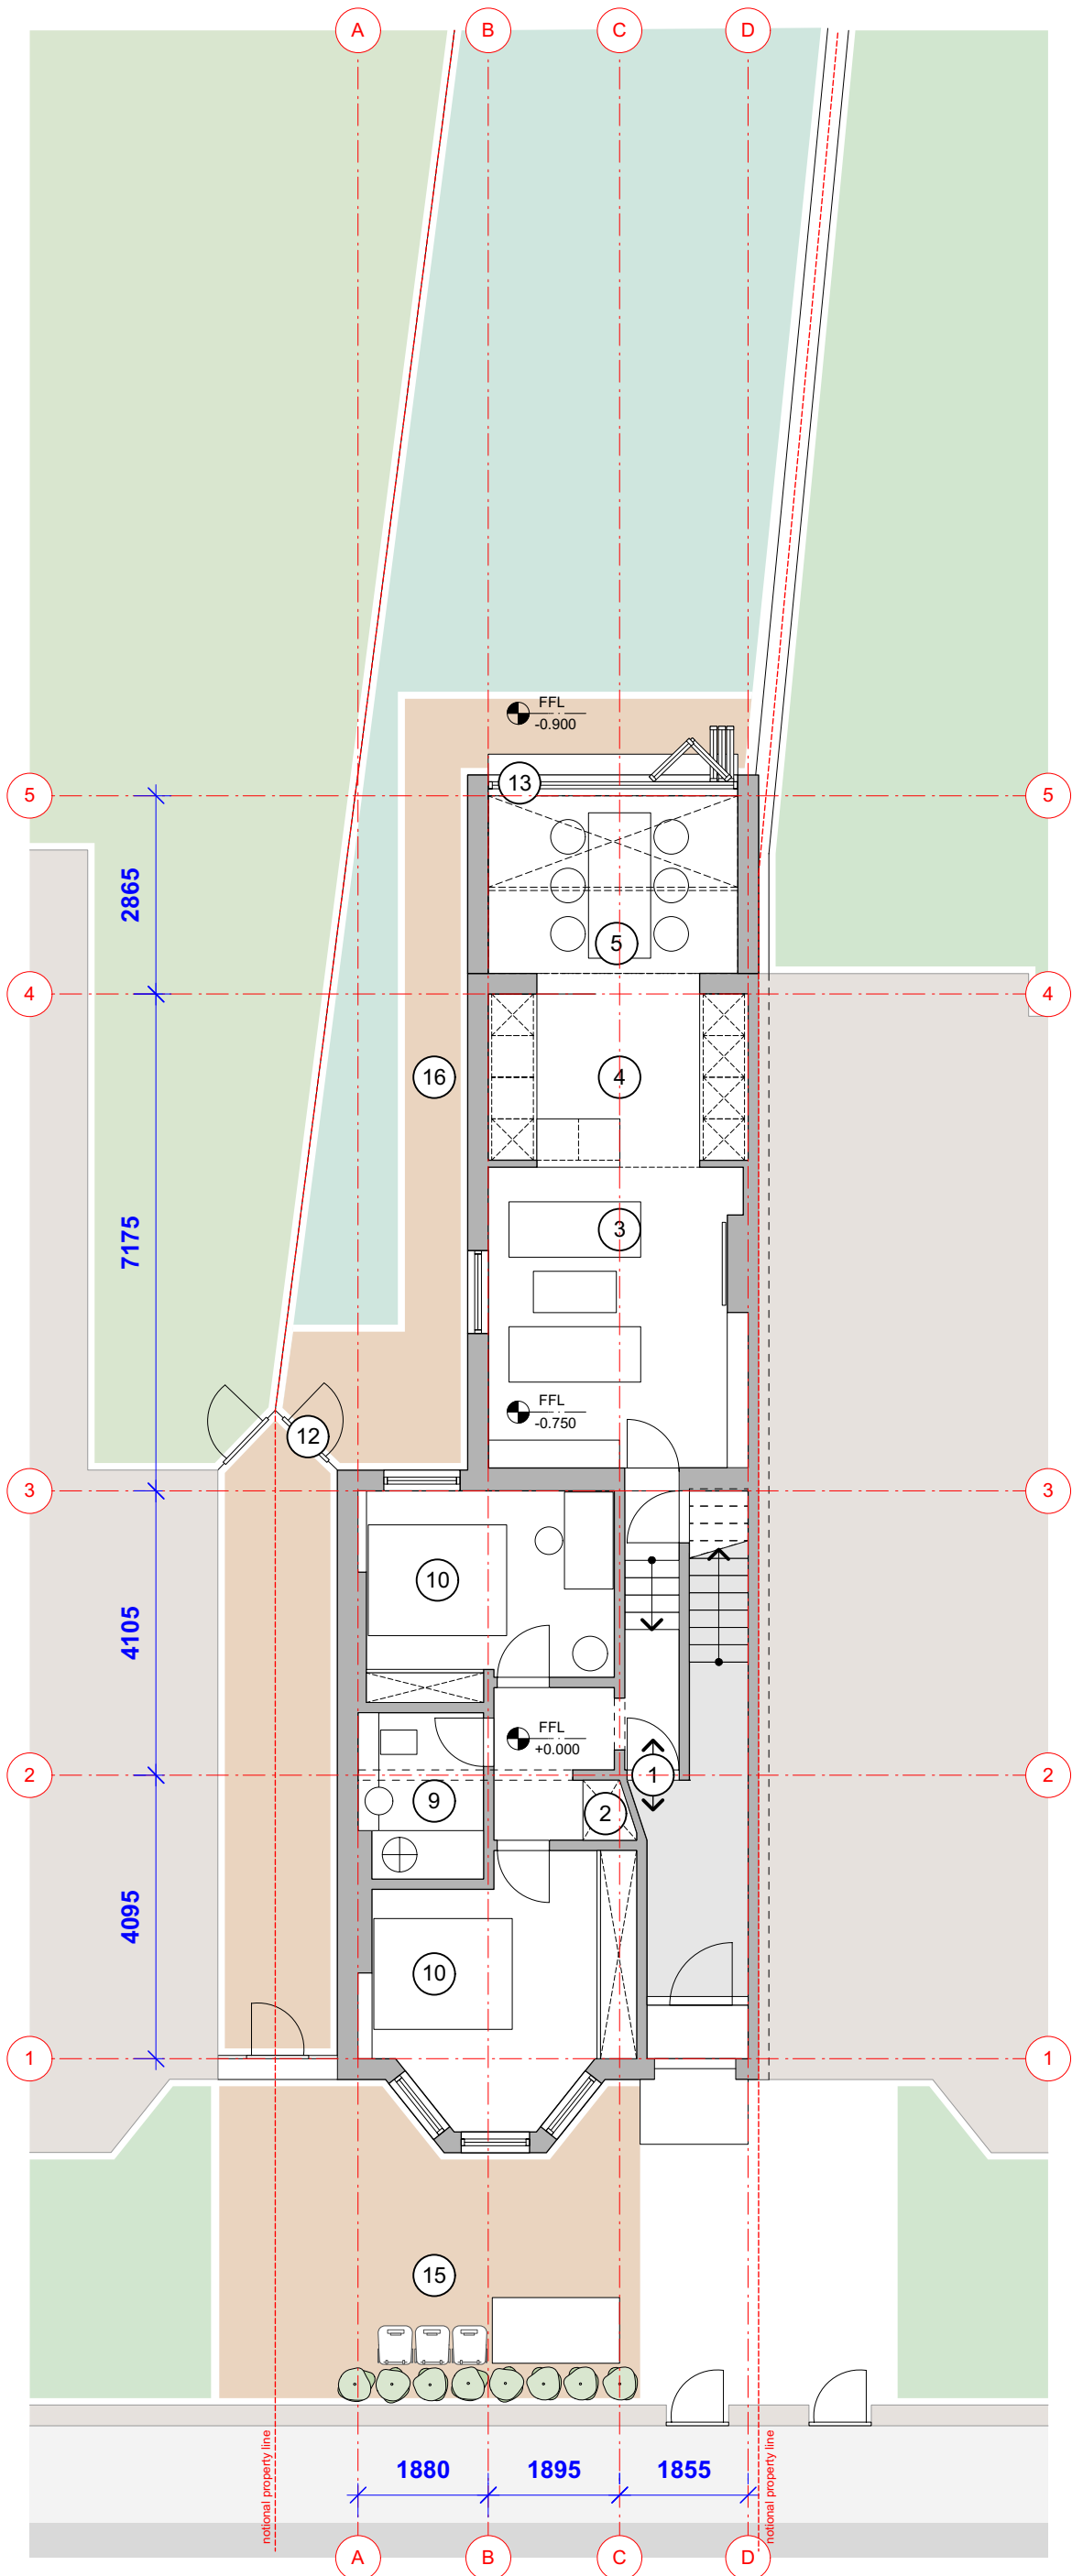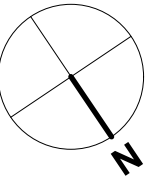

No	Room / area description
1	Entrance door
2	Main entrance wardrobe
3	Living
4	Kitchen
5	Dining
6	Laundry
7	Built in storage / wardrobe
8	Under stair storage room / Built in wardrobe
9	Family bathroom
10	Bedroom
11	Master bedroom
12	Side entrance
13	Proposed bifolding door
14	Proposed lightwell covered by metal grille
15	Communal front garden (hard standing)
16	Communal rear garden

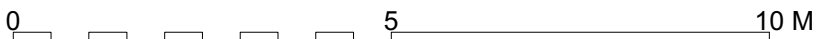

REV	DATE	DESCRIPTION
A	24/07/17	PLANNING APPLICATION
B	04/10/17	REVISED PLANNING APPLICATION
	12/03/19	REVISED PLANNING APPLICATION


PROJECT	REVISION
FLAT 1 - 5 WESTBERE ROAD	B
DRWG NAME	PROPOSED GROUND FLOOR PLAN
DRWG NO	1305-A-GA-PL-12
SCALE	1:100
SIZE	A3
DATE	12/03/19

KEY / NOTES
ALL DIMENSIONS, LEVELS AND AREAS ARE APPROXIMATE ONLY AND SHOULD BE VERIFIED.
LACEY + SALTUKOV ARCHITECTS LTD SHALL NOT BE LIABLE OR RESPONSIBLE FOR ANY USE OF THIS DOCUMENT FOR ANY PURPOSE OTHER THAN THAT FOR WHICH IT WAS ORIGINALLY PREPARED AND PROVIDED, WHILE THE CLIENT SHALL BE ENTITLED TO UTILISE AND COPY THIS DOCUMENT FOR AN EXTENSION OF THE WORKS, THE CLIENT SHALL NOT BE ENTITLED TO REPRODUCE THE DESIGNS CONTAINED IN THIS DOCUMENT FOR ANY SUCH EXTENSION.


PROJECT	REVISION
FLAT 1 - 5 WESTBERE ROAD	B
DRWG NAME	PROPOSED GROUND FLOOR PLAN
DRWG NO	1305-A-GA-PL-12
SCALE	1:100
SIZE	A3
DATE	12/03/19

© 2019 COPYRIGHT LACEY + SALTUKOV. ALL RIGHTS RESERVED.
 LACEY + SALTUKOV ARCHITECTS LTD
 7 RIDGMOUNT STREET
 LONDON
 WC1E 7AE
 +44 (0)20 7255 0525
 www.laceysaltukov.com
 info@laceysaltukov.com

LACEY + SALTUKOV

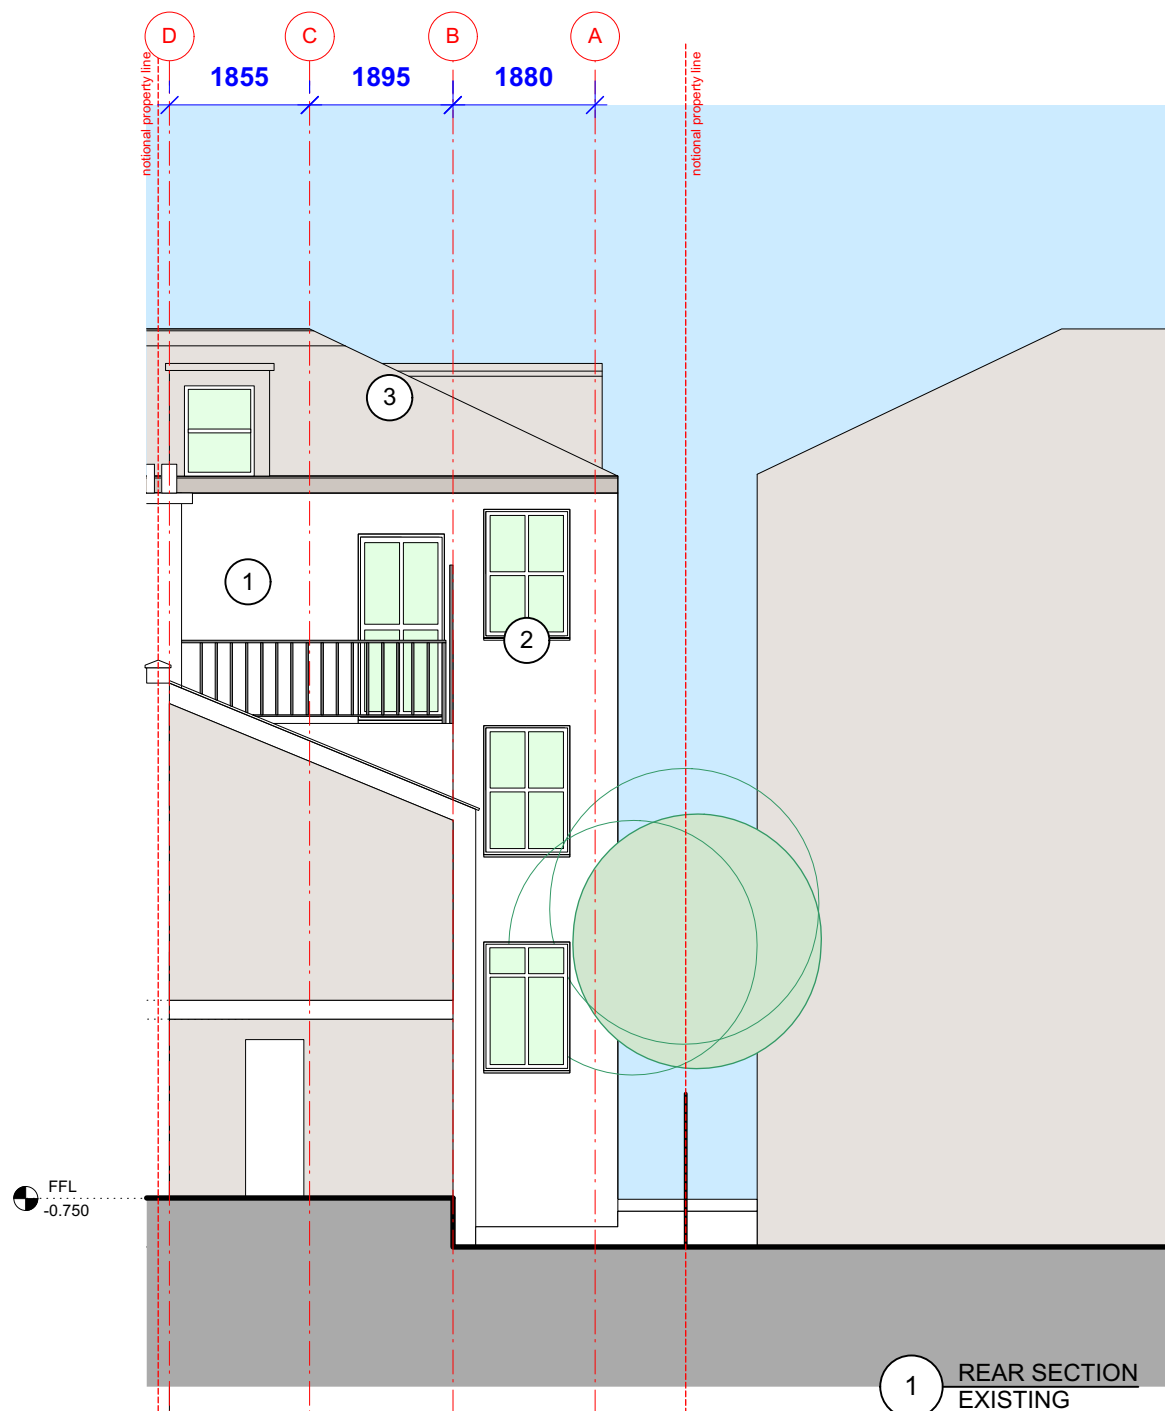


1 REAR SECTION EXISTING

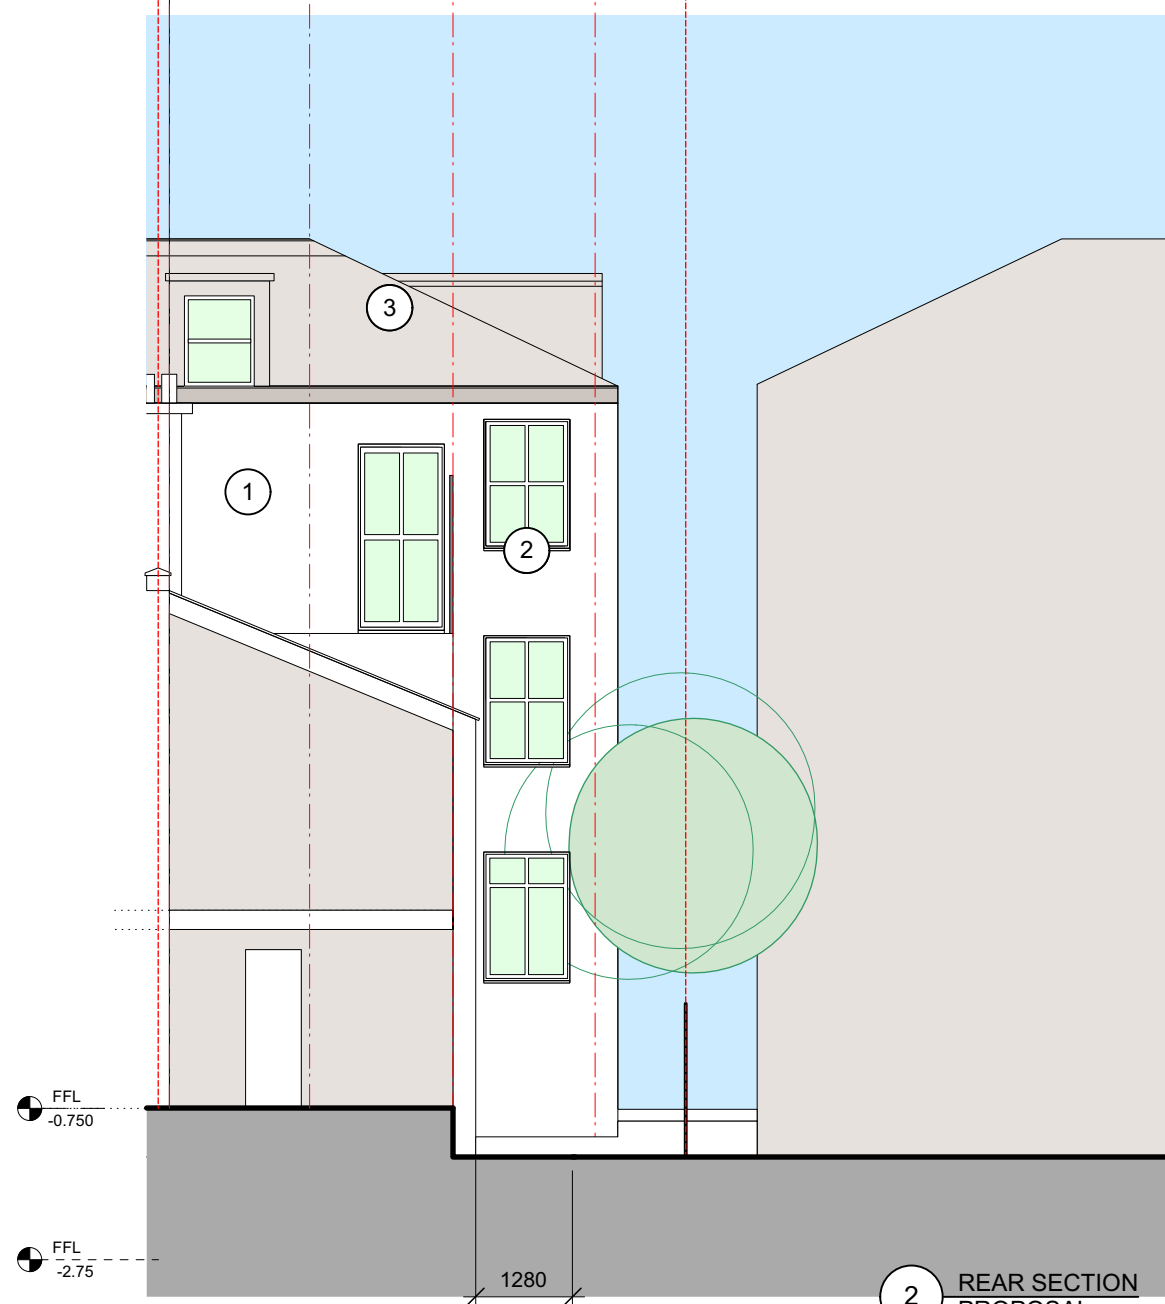

2 REAR SECTION PROPOSAL

No	Room / area description
1	Brick facade
2	Timber framed windows
3	Slated roof

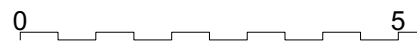

KEY / NOTES
 ALL DIMENSIONS, LEVELS AND AREAS ARE APPROXIMATE ONLY AND SHOULD BE VERIFIED.
 LACEY + SALTUKOV ARCHITECTS LTD SHALL NOT BE LIABLE OR RESPONSIBLE FOR ANY USE OF THIS DOCUMENT FOR ANY PURPOSE OTHER THAN THAT FOR WHICH IT WAS ORIGINALLY PREPARED AND PROVIDED, WHILE THE CLIENT SHALL BE ENTITLED TO UTILISE AND COPY THIS DOCUMENT FOR AN EXTENSION OF THE WORKS, THE CLIENT SHALL NOT BE ENTITLED TO REPRODUCE THE DESIGNS CONTAINED IN THIS DOCUMENT FOR ANY SUCH EXTENSION.

REV	DATE	DESCRIPTION
	04/10/17	PLANNING APPLICATION
A	12/03/19	REVISED PLANNING APPLICATION

PROJECT	FLAT 1 - 5 WESTBERE ROAD
DRWG NAME	EXISTING AND PROPOSED REAR SECTIONS
DRWG NO	1305-A-GA-SC-02
SCALE	1:100
SIZE	A3
DATE	12/03/19

REVISION	A
© 2017 COPYRIGHT LACEY + SALTUKOV. ALL RIGHTS RESERVED. LACEY + SALTUKOV ARCHITECTS LTD 7 RIDGMOUNT STREET LONDON WC1E 7AE +44 (0)20 7255 0525 www.laceysaltukov.com info@laceysaltukov.com LACEY + SALTUKOV	