



Rev.	Date	By	Chk.	Appr.	Description
-	14.03.19	JV	GS	DG	Planning Discharge of Condition 3 e

KEY

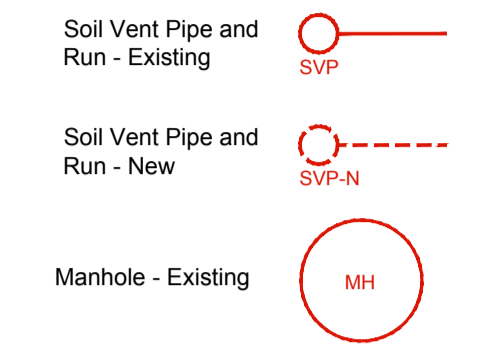


Notes:


All Soil Vent Pipes to be boxed out in walls and joinery and to be run through floors and ceiling voids.

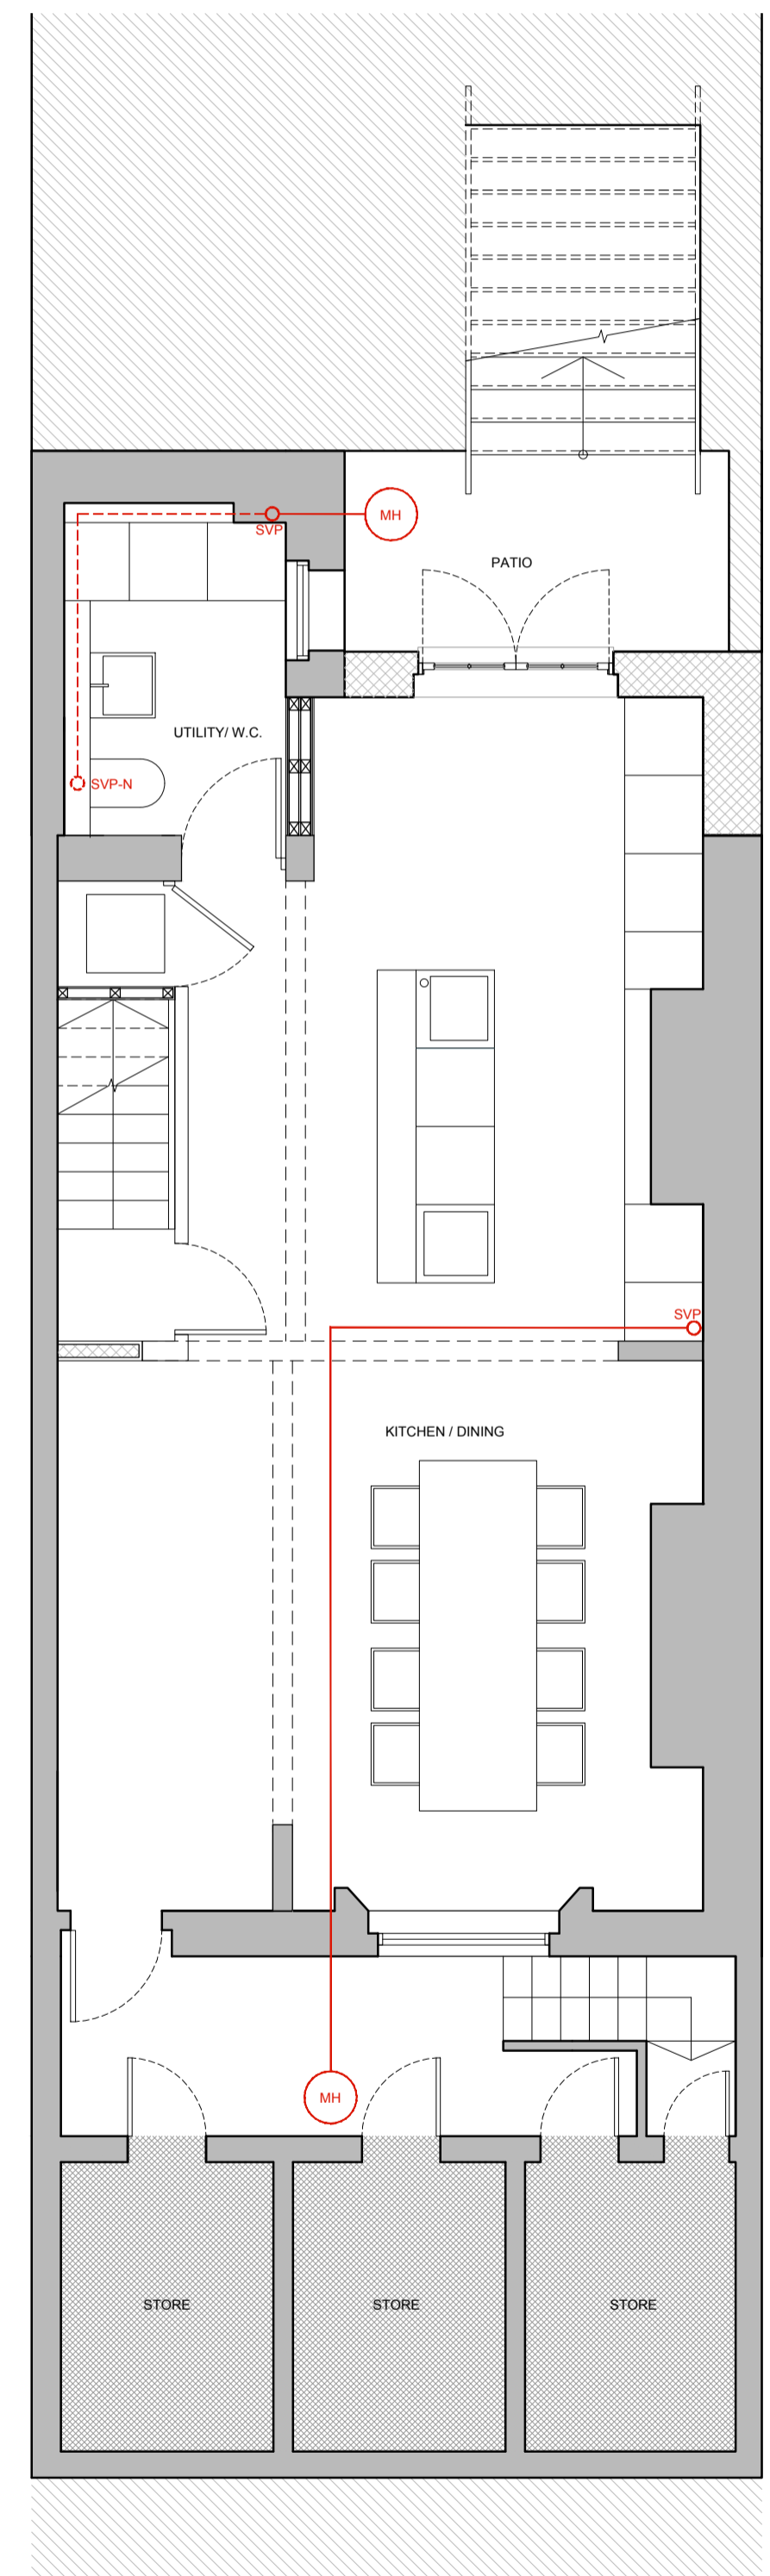


1 Proposed Plan Lower Ground Floor

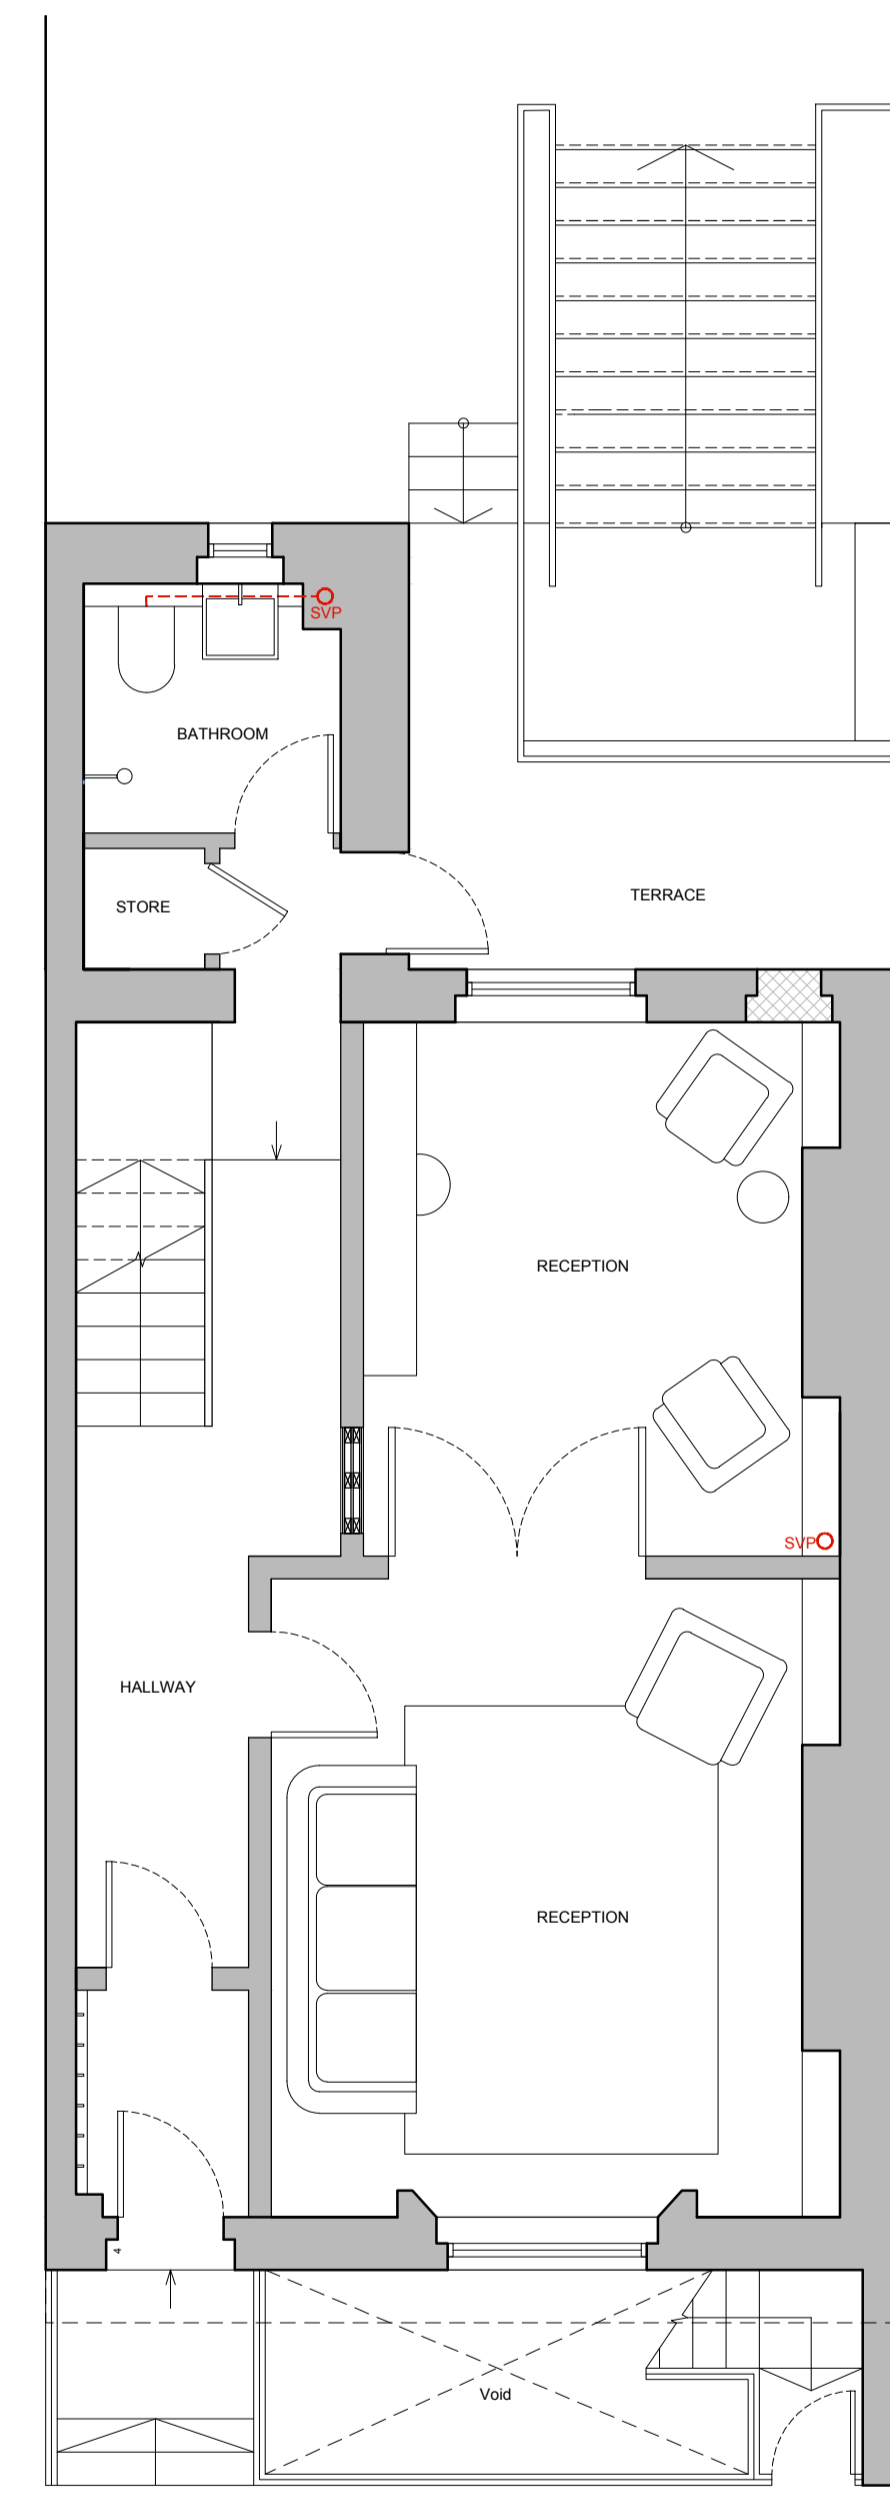




2 Proposed Plan Ground Floor

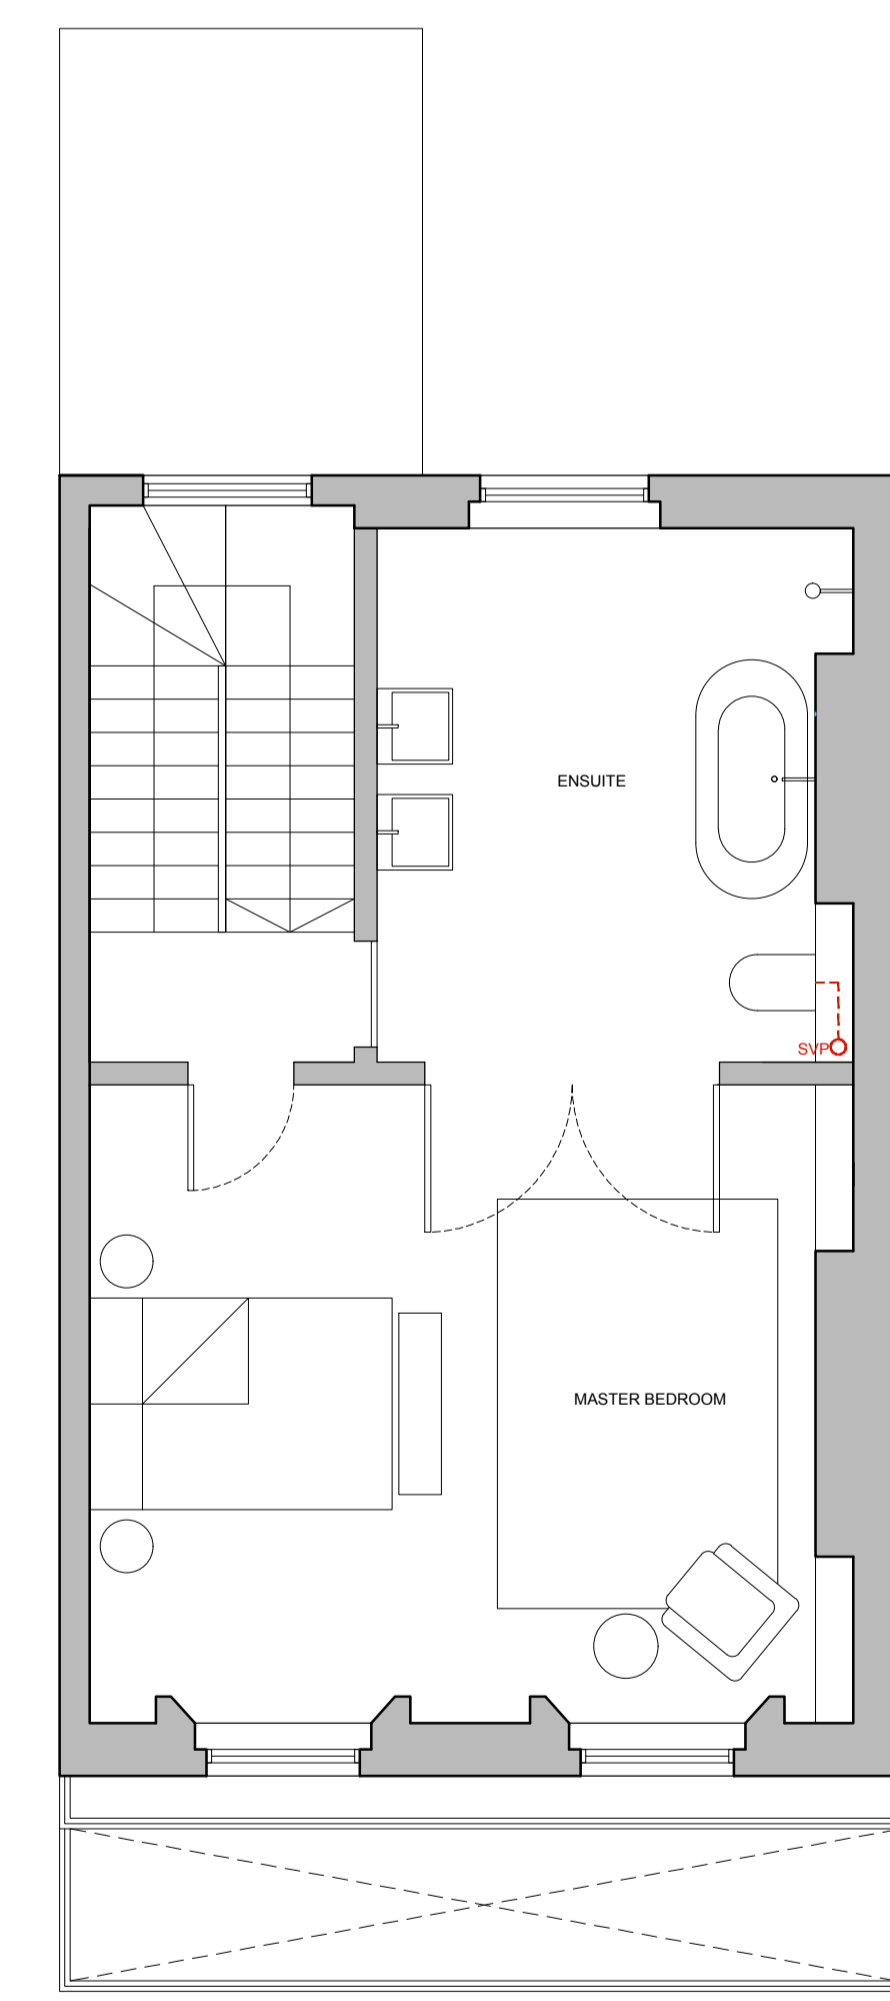

3 Proposed Plan First Floor

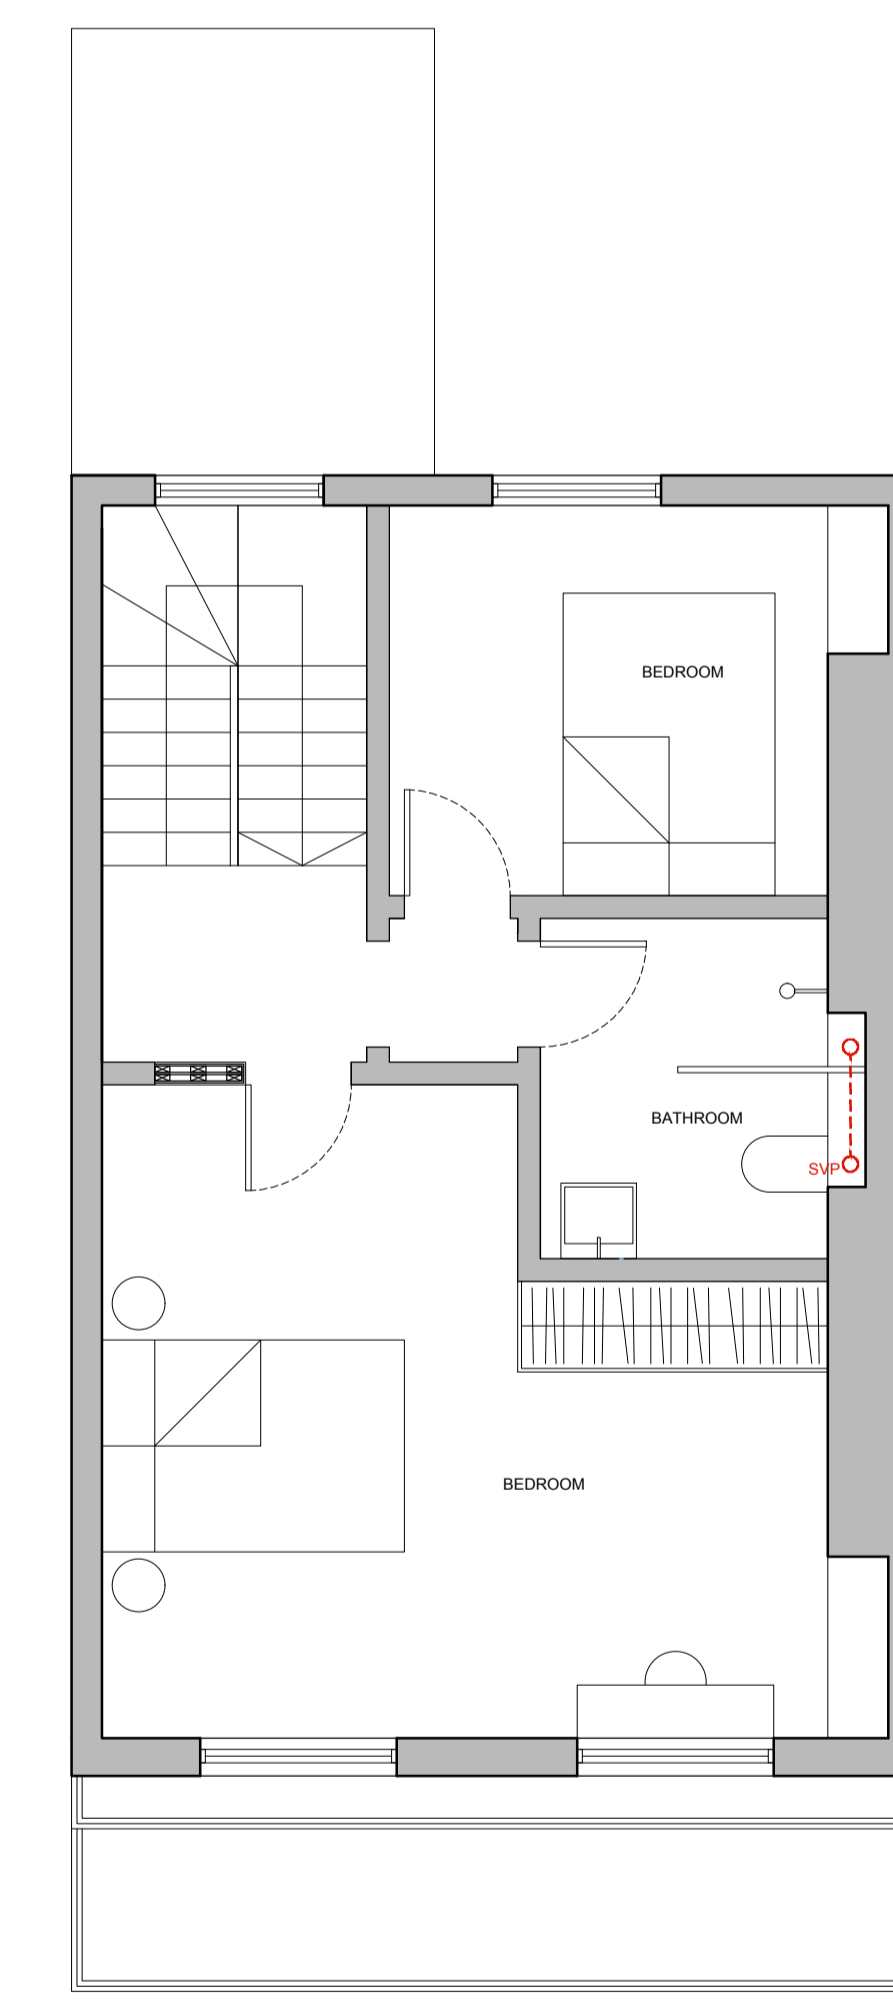

4 Proposed Plan Second Floor

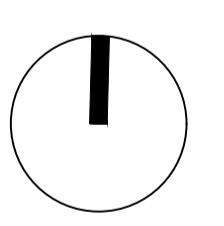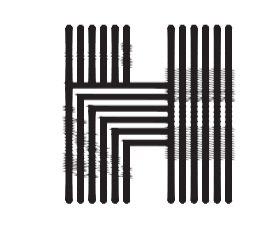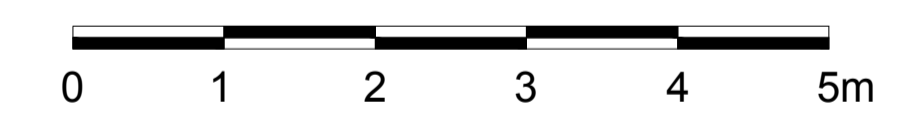

Haverstock LLP
 Studio 10, Cliff Road Studios
 Cliff Road, London NW1 9AN
 tel +44 (0)20 7267 7676
 info@haverstock.com
 www.haverstock.com

Client:
 The Owner

Job Title:
 60 Delancey Street

Drawing Title:
 Service Run Details
 Proposed Plans

Job/Dwg No./Rev: 1153 3003 -

Drawn	Checked	APPR	Date
JV	GS	DG	14.03.2019

Drawing status: Planning (Discharge of Conditions)
 Do not scale from this drawing. Check all dimensions on site before ordering.
Scale:
 1:50@A1 1:100@A3