


AS APPROVED PER
APPLICATION REF: 2018/1554/P

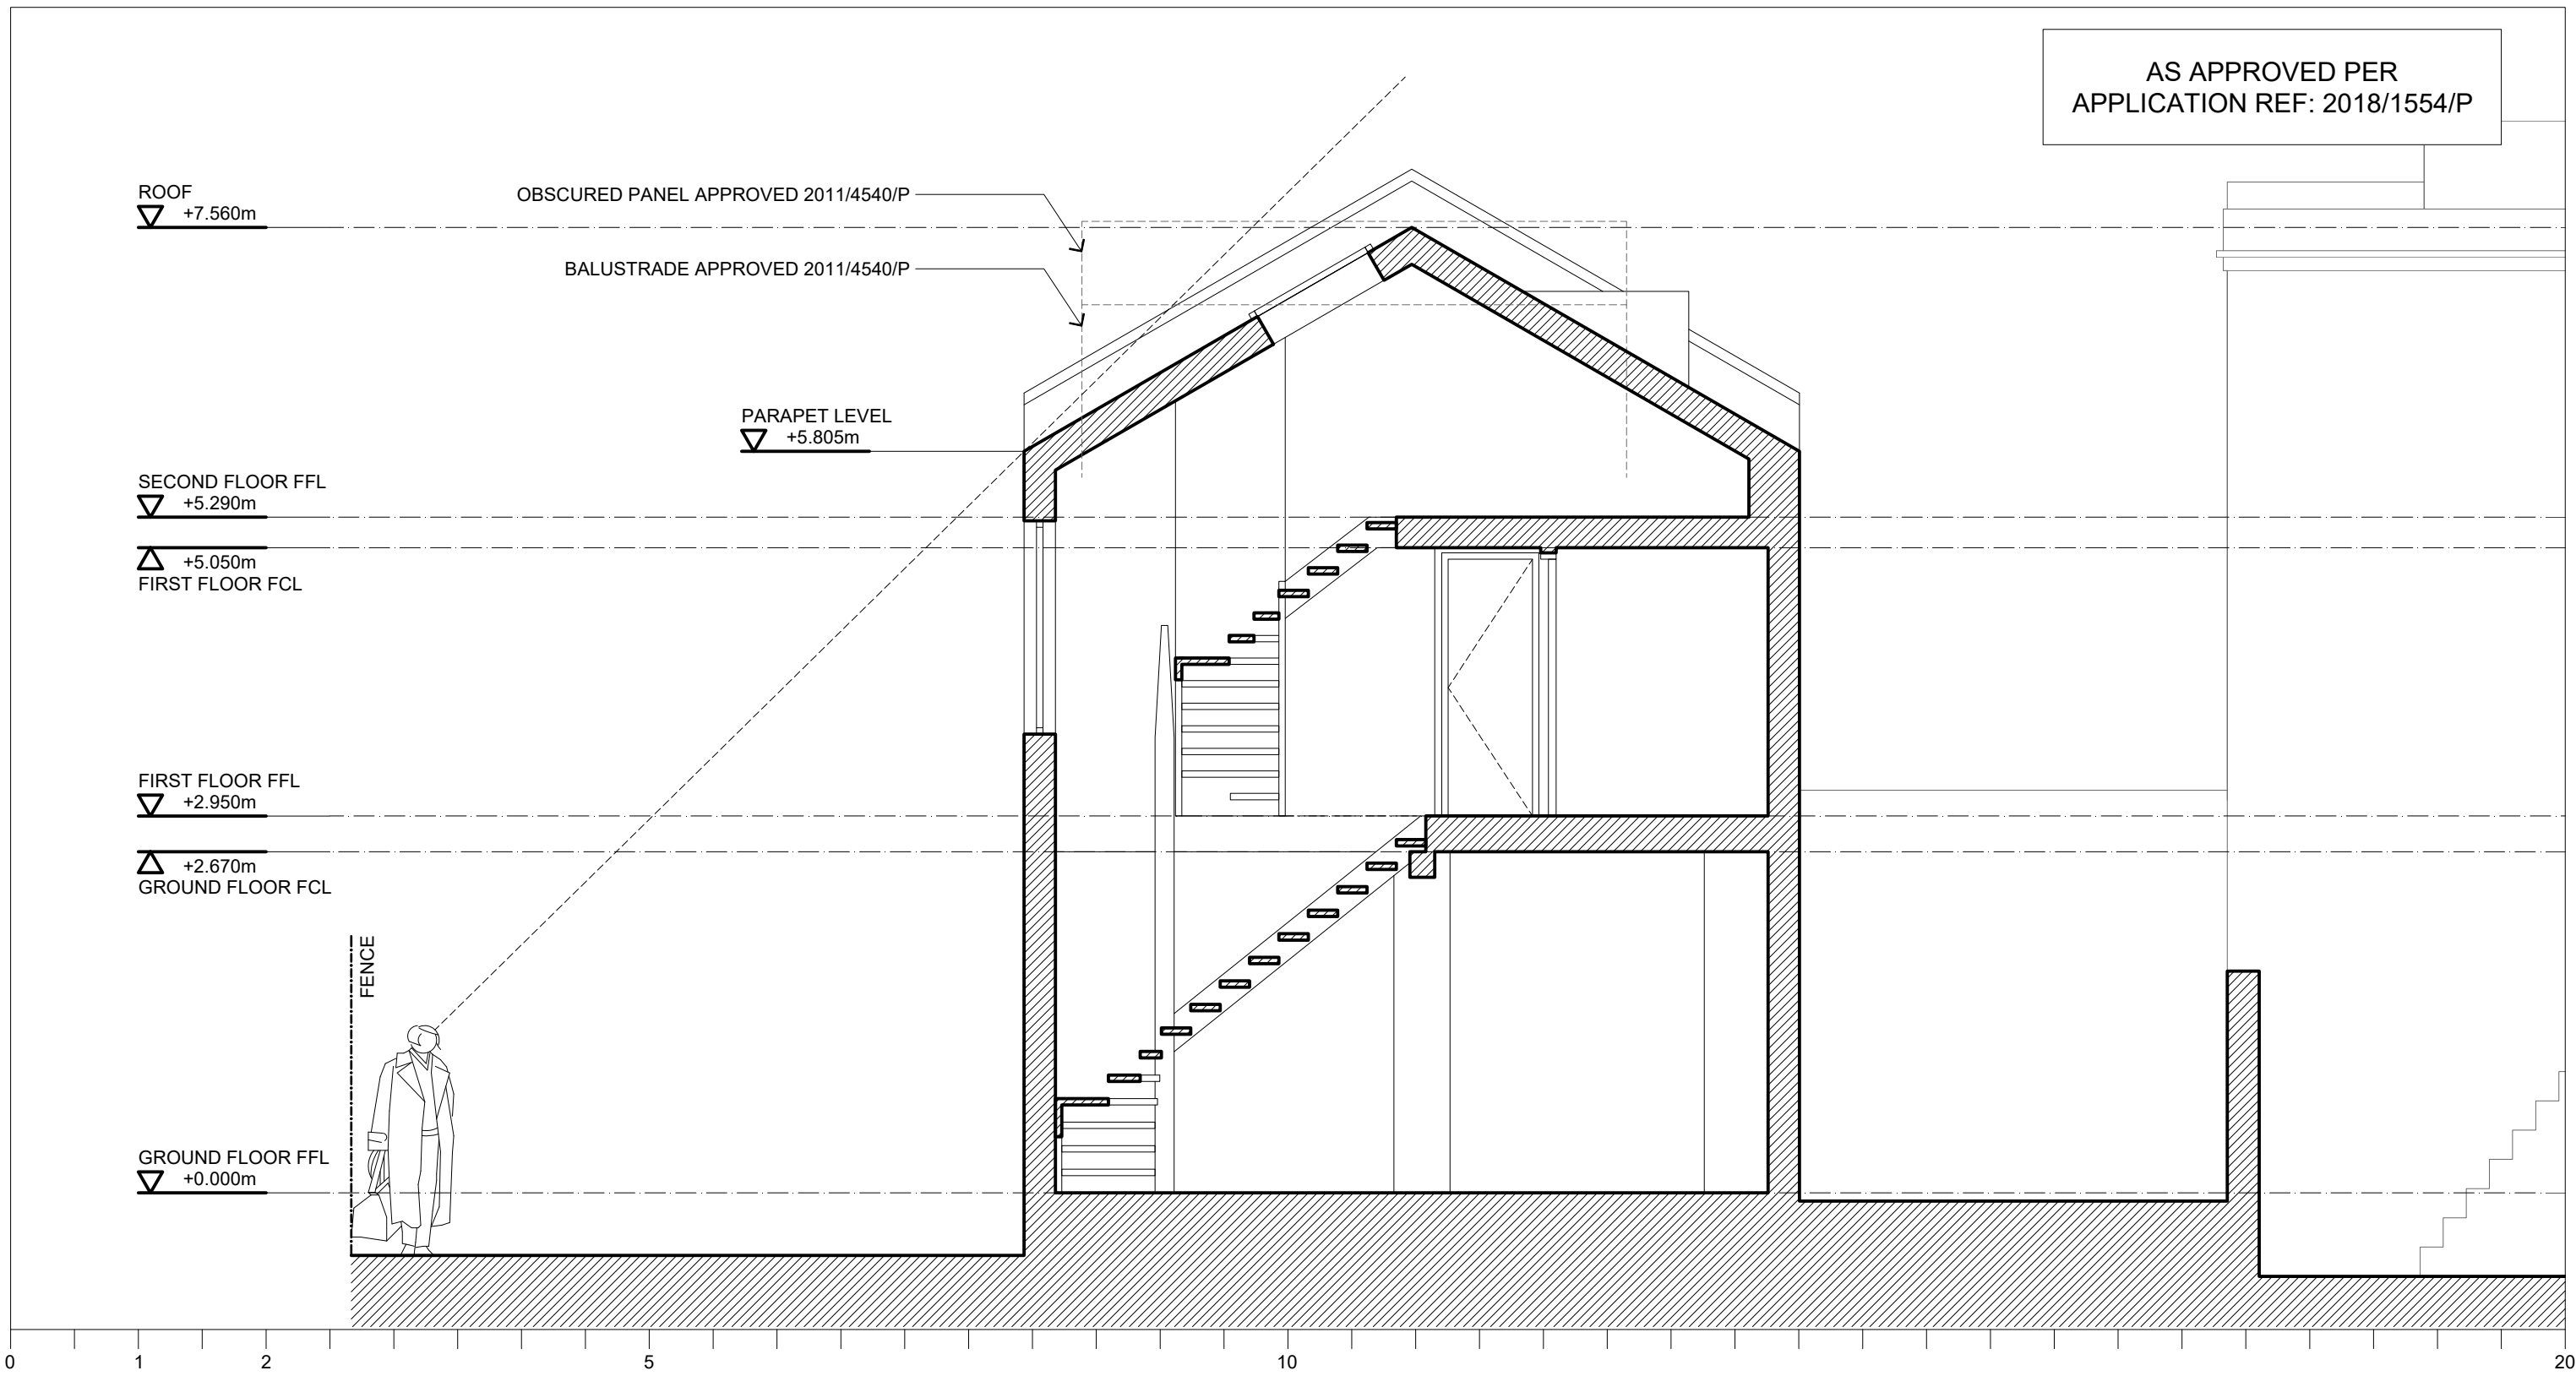

Drawing Purpose <h2 style="text-align: center;">For Planning</h2>			Revision — Date 08-03-2019 Description For Planning	Project 0126 Fortess Yard 2 Fortess Yard, London NW5 1AE	Drawing Title © copyright Collective Works LLP, all rights reserved 2019 <h2 style="text-align: center;">Existing Section</h2>		
Drawn by <p style="text-align: center;">TT</p>	Checked by <p style="text-align: center;">KH</p>	Authorised by <p style="text-align: center;">KH</p>	Architect Collective Works LLP 8 Mackintosh Lane London, E9 6AB <small>info@collectiveworks.net http://www.collectiveworks.net</small>		Scale @ A3 <p style="text-align: center;">1:50</p>		Drawing Number <h1 style="text-align: center;">CW-0126-320</h1>
<small>Do not scale from drawing. The author of this drawing takes no responsibility for any dimensions obtained by measuring or scaling from this drawing and no reliance may be placed on such dimensions. If no dimension is given, it is the responsibility of the recipient to ascertain the dimension specifically from the author or by site measurement. The sizing of all structural and service elements must always be checked against the relevant engineer's drawings. No reliance should be placed upon sizing information shown on this drawing.</small>			Client Tash Wells & Ian Bennett		Drawing Date <p style="text-align: center;">08-03-2019</p>	Revision Date <p style="text-align: center;">—</p>	Revision <p style="text-align: center;">—</p>

