



Notes/Legends

DIAGRAM SECTION C - SOUTH
 1 : 50

5F SOUTH TERRACE
 1 : 5

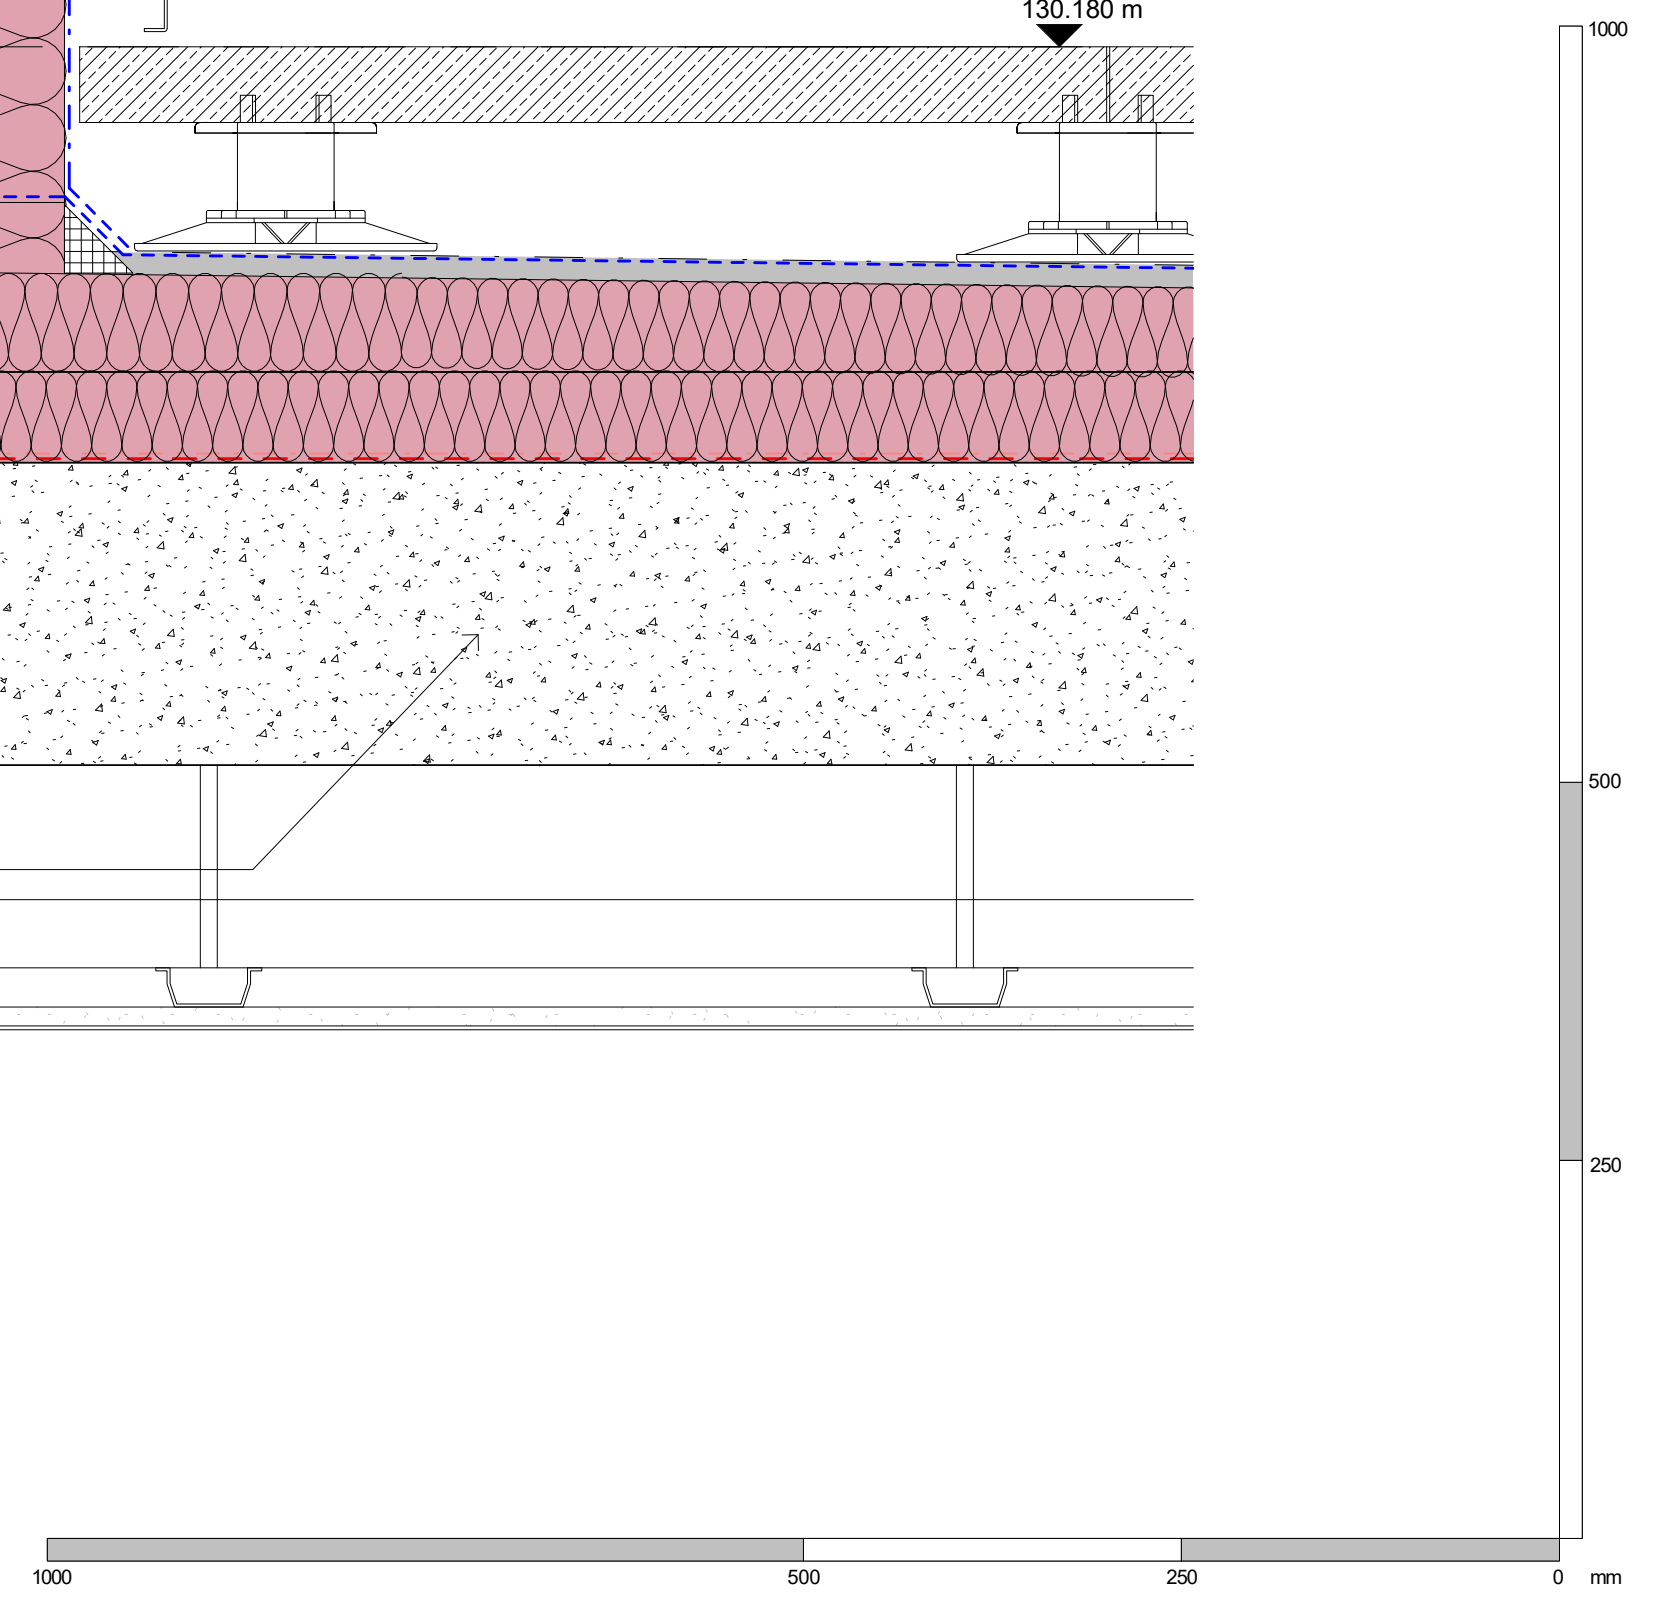

B	Planning conditions	28 Feb 19	SAS
A	Detail Planning Details, Sign-off	09 Jan 19	SB
Rev	Description	Date	Chd

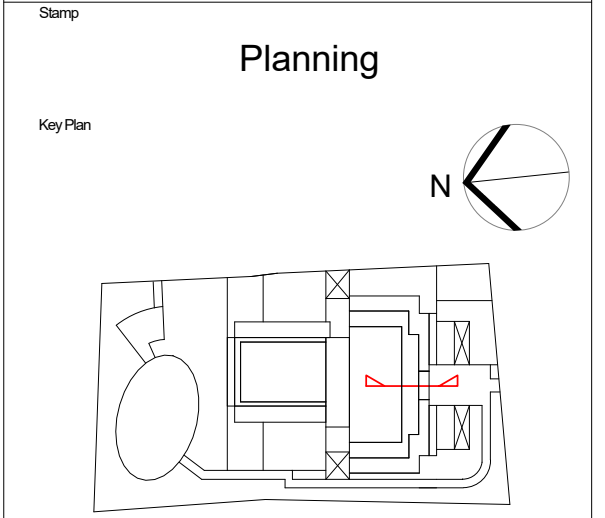

KSRARCHITECTS
 KSR Architects LLP
 14 Greenland Street
 London NW10 0ND
 Email: info@ksrarchitects.com
 Tel: +44 (0)20 7692 5000
 Website: www.ksrarchitects.com

Project:
 29 NEW END

Title:
 Section C Details 2-3

Date:	12/19/18	Drawn By:	Autth	Checked:	Choket
Scale:	1:5 @ A1	1:10 @ G1	Status:	Planning	

Project Ref:	Drawing No:	Revision:
NEN	NEN - PL-4-131.3	B