
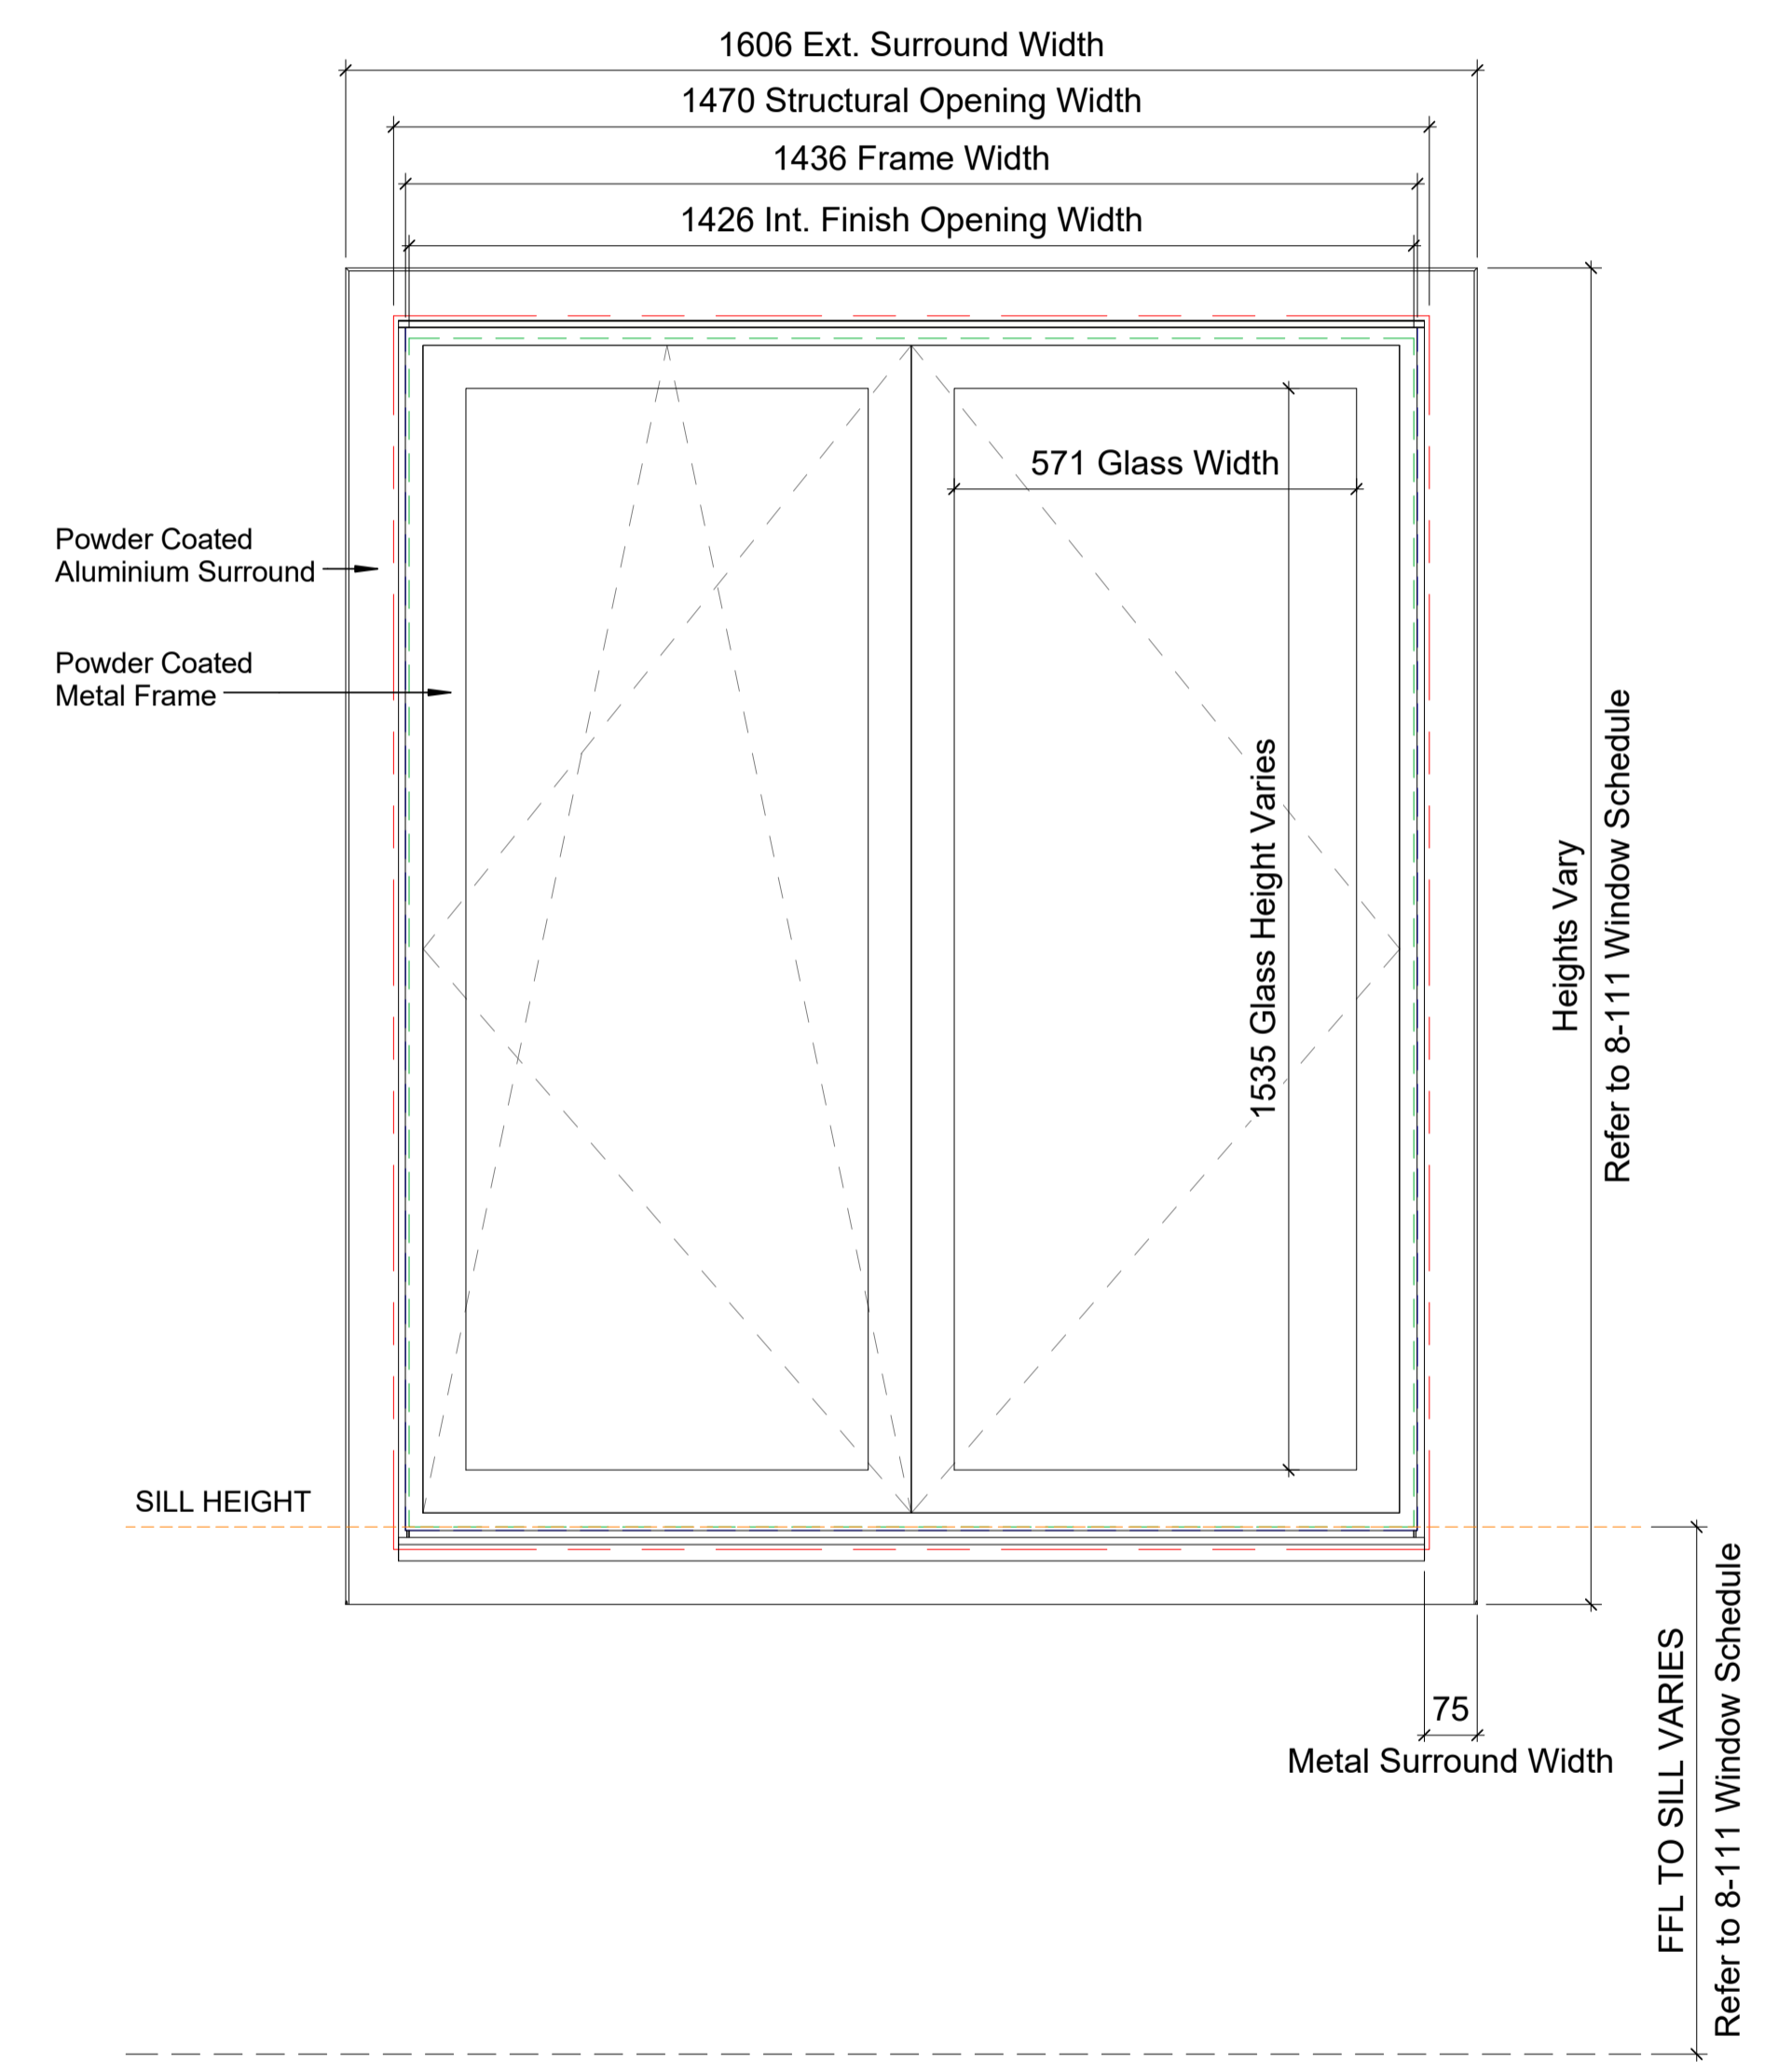


General notes:
 This drawing is copyright of KSR architects. This drawing must be read in conjunction with the Designer's Risk Assessment, specification and all other relevant documentation and drawings. KSR architects accept no liability for any expense, loss or damage of whatsoever nature and however arising from any variation made to this drawing or in the execution of the work to which it relates which has not been referred to them and their approval obtained.
 Do not scale from this drawing or the digital data, only figured dimensions are to be used. For Planning refer to linear scale. Check all dimensions on site prior to carrying out any works - advise of any discrepancy

Notes/Legends

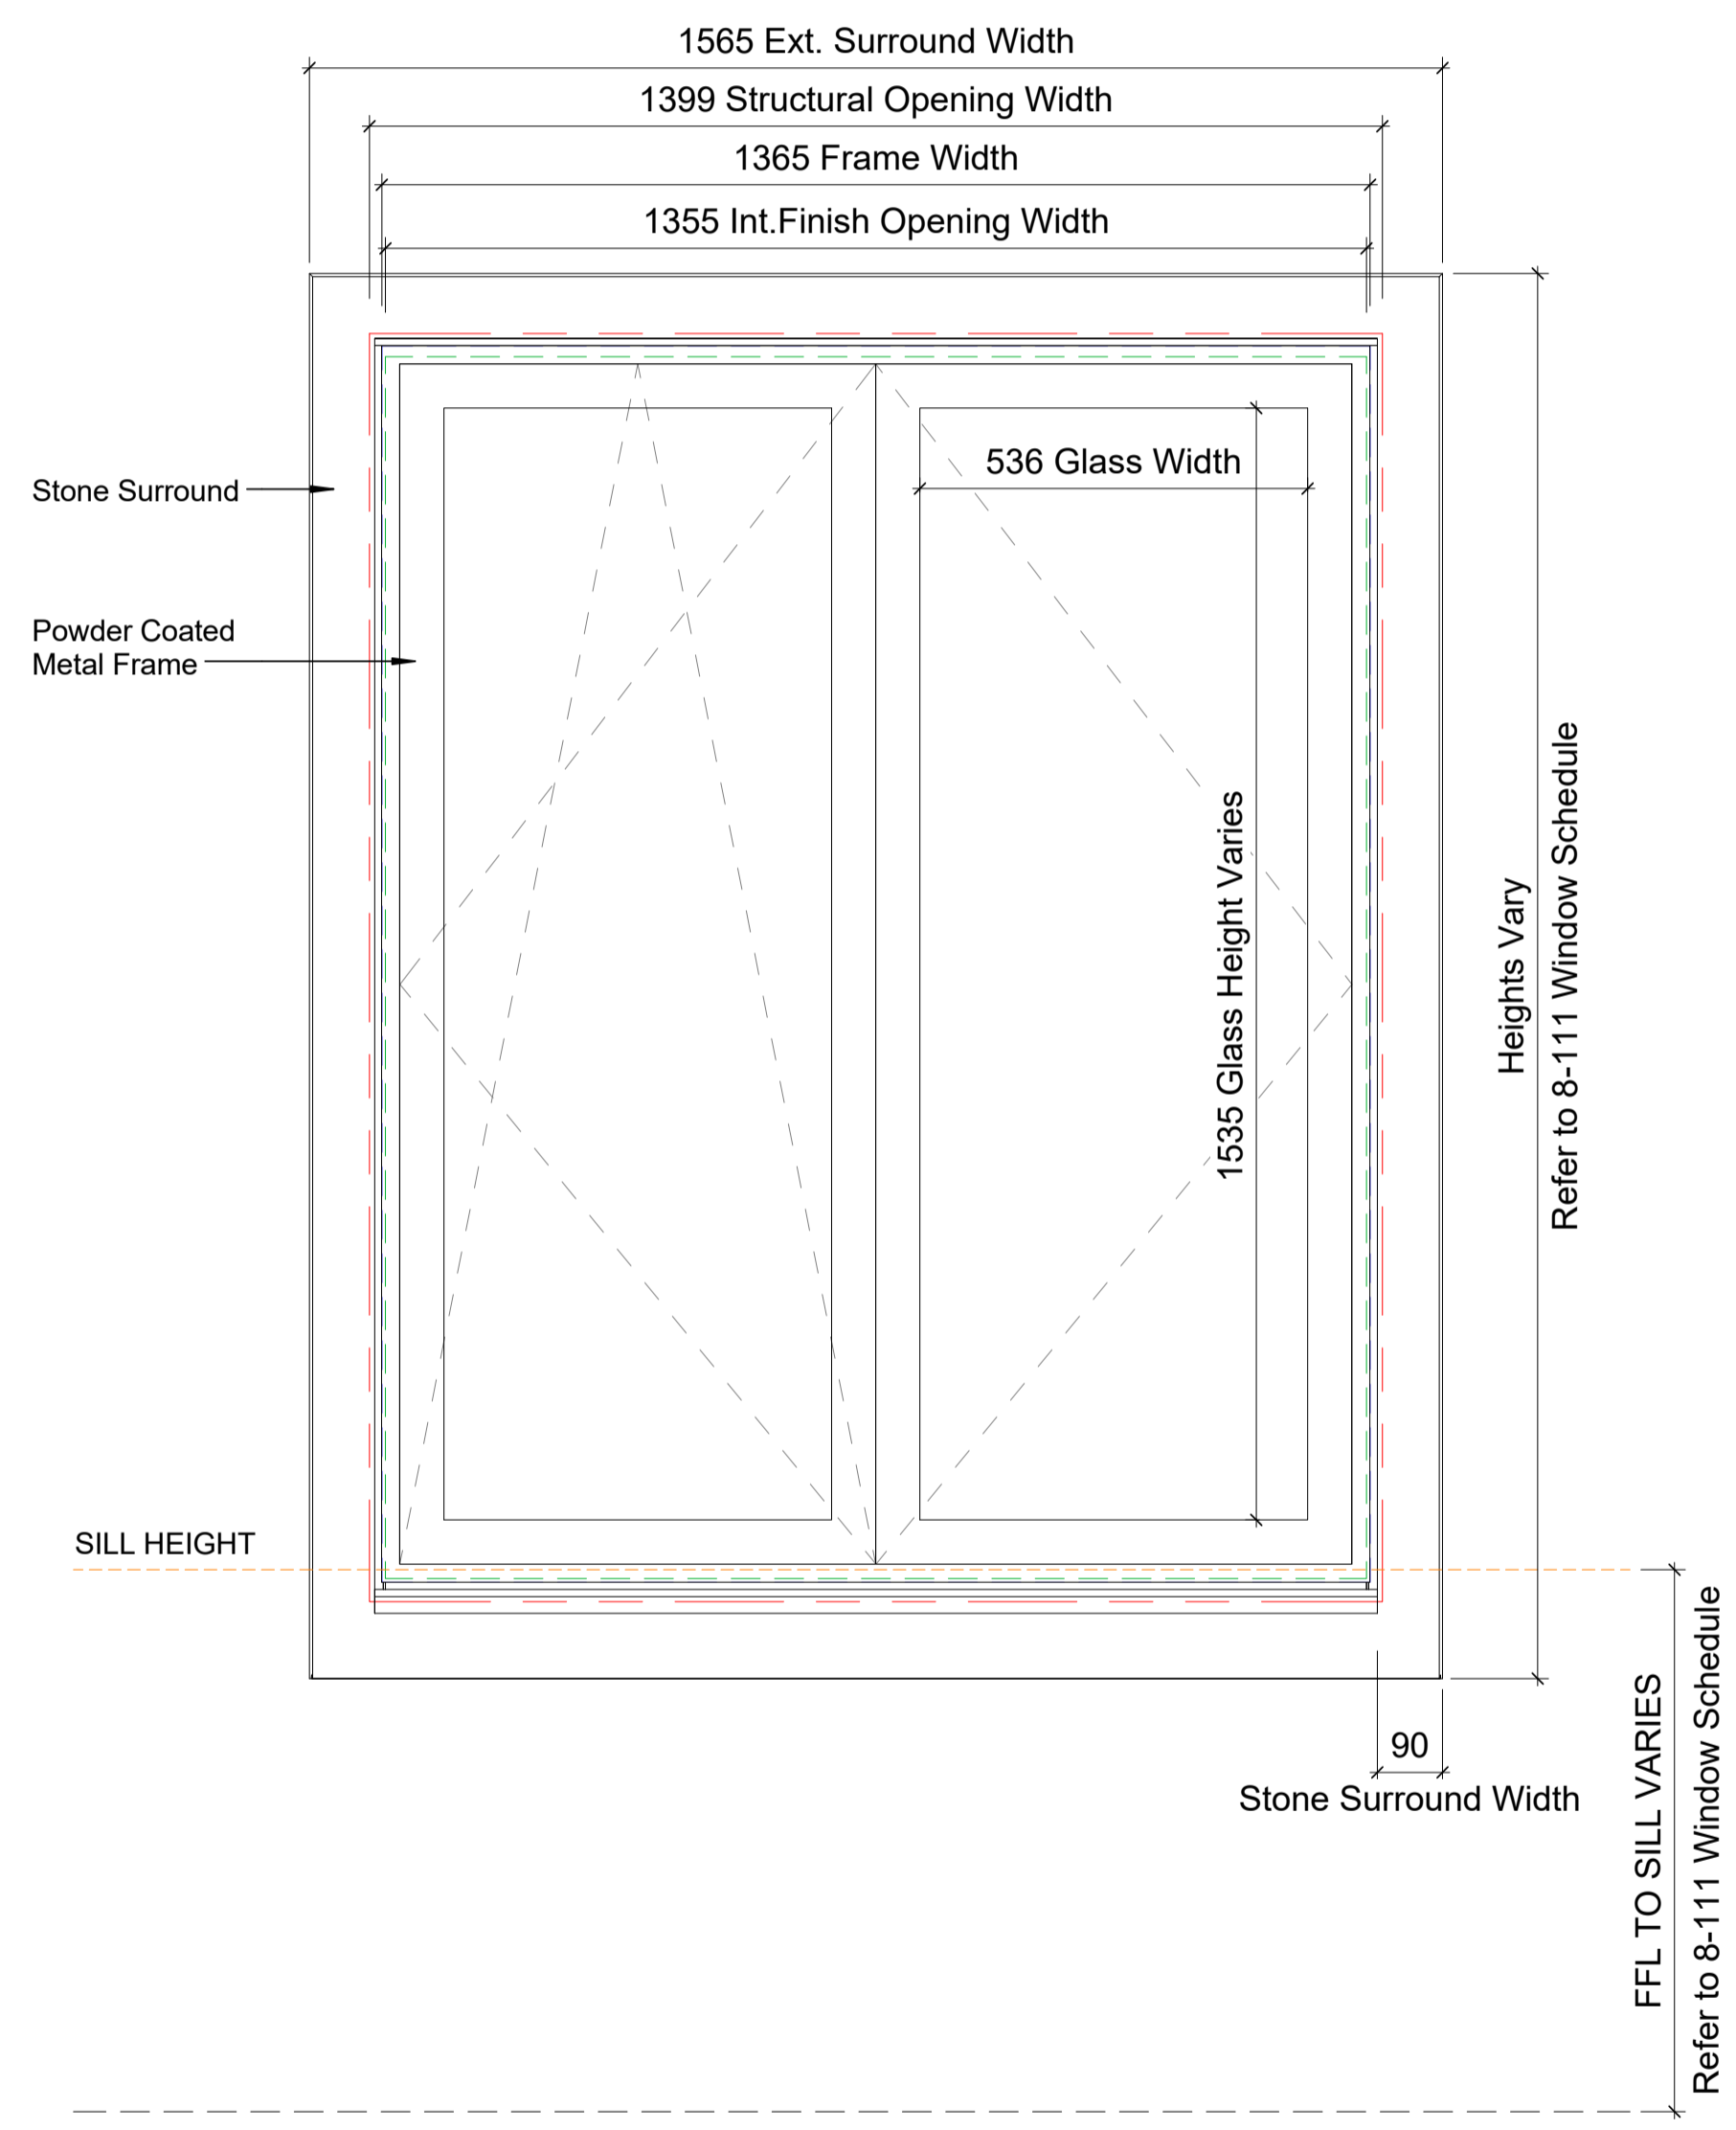

WINDOW TYPE	1	DESCRIPTION	Double Window, Stone Surround	WINDOW TYPE	1A	DESCRIPTION	Double Window, Metal Surround
MANUFACTURER	SCHUECO	MODEL	AWS 75 SI BS Window System	MANUFACTURER	SCHUECO	MODEL	AWS 75 SI BS Window System

B	Planning conditions	28 Feb 19	SAS
A	Draft Planning Details Sign-off	09 Jan 19	BT
Rev	Description	Date	Chkd

© KSR architects	
Stamp	Planning
Key Plan	

KSRARCHITECTS
 KSR Architects LLP
 14 Greenland Street
 London NW10 0ND
 Email: mail@ksrarchitects.com
 Tel: +44 (0)20 7692 5000
 Website: www.ksrarchitect.com

Project: 29 NEW END			
Title: Window Elevations 1			
Date: 12/02/18	Drawn By: Author	Checked: Checker	
Scale: 1:10 @ A1	Status: Planning		
Project Ref: NEN	Drawing No: NEN - PL-8-113.1	Revision: B	