


**1 BAY WINDOW DETAIL - SECTION**  
1 : 5

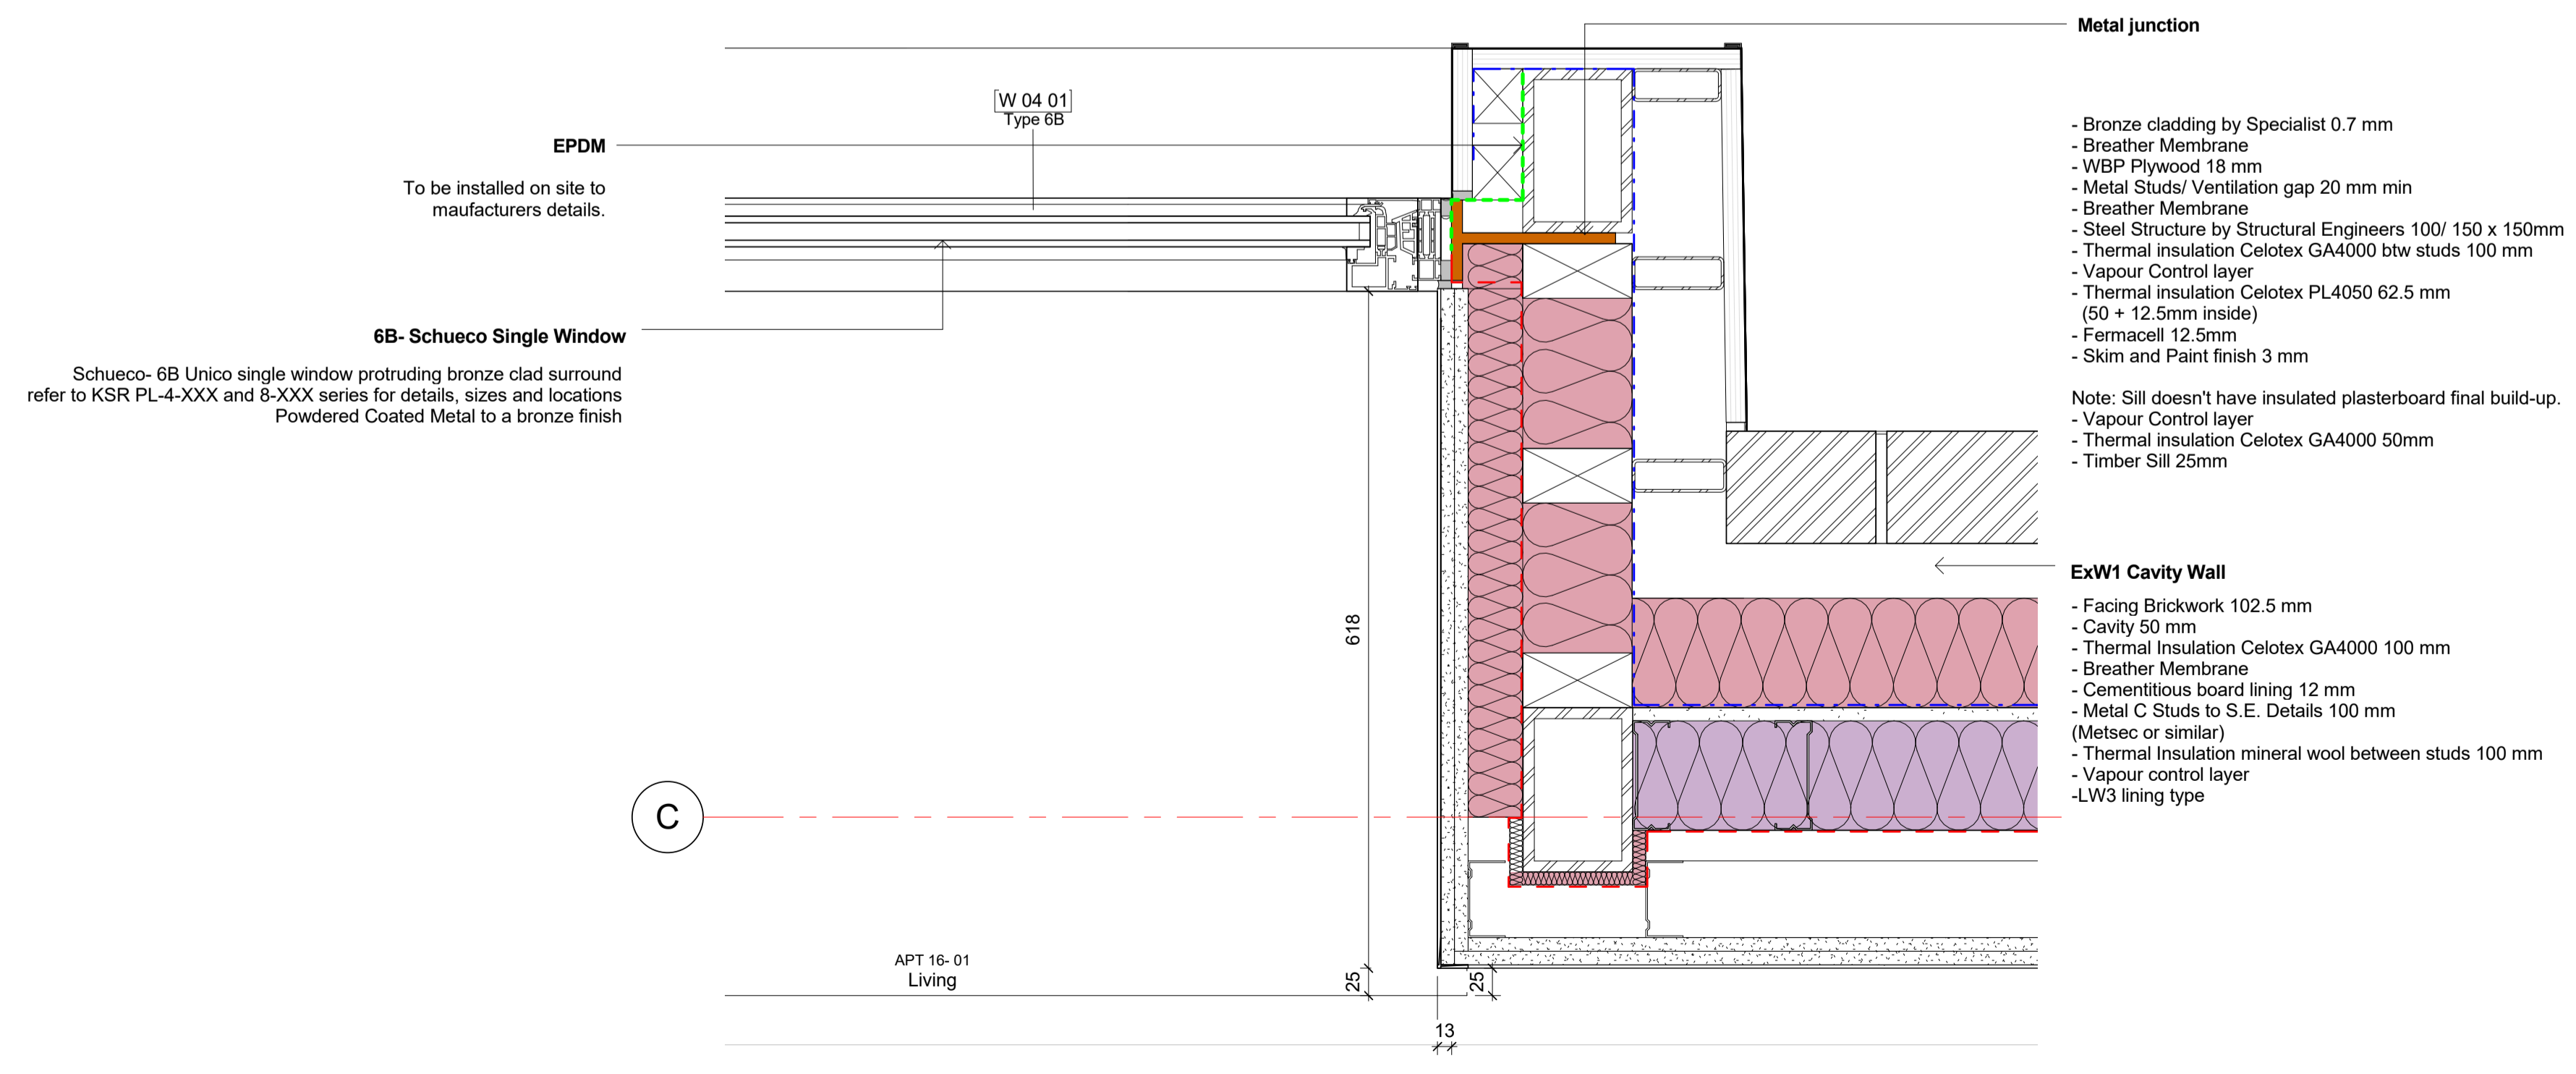

**2 BAY WINDOW DETAIL - PLAN**  
1 : 5

**General notes:**  
This drawing is copyright of KSR architects. This drawing must be read in conjunction with the Designer's Risk Assessment, specification and all other relevant documentation and drawings. KSR architects accept no liability for any expense, loss or damage of whatsoever nature and however arising from any variation made to this drawing or in the execution of the work to which it relates which has not been referred to them and their approval obtained.  
Do not scale from this drawing or the digital data, only figured dimensions are to be used. For Planning refer to linear scale. Check all dimensions on site prior to carrying out any works - advise of any discrepancy

Notes/Legends

B	Planning conditions	28 Feb 19	SAS
A	Draft Planning Details Sign-off	09 Jan 19	BT
Rev	Description	Date	Chkd

© KSR architects  
Stamp  
**Planning**  
Key/Plan

**KSRARCHITECTS**  
KSR Architects LLP  
14 Greenland Street  
London NW10 0ND  
mail@ksrarchitects.com  
t +44 (0)20 7692 5000  
www.ksrarchitects.com

Project  
**29 NEW END**

Title  
**Typical Window Details 2**

Date	12/21/18	Drawn By	Authd	Checked	Checkd
Scale	1:5 @ A1	110/GG	Status	Planning	

Project Ref	Drawing No	Revision
NEN	NEN - PL-4-12	B

