
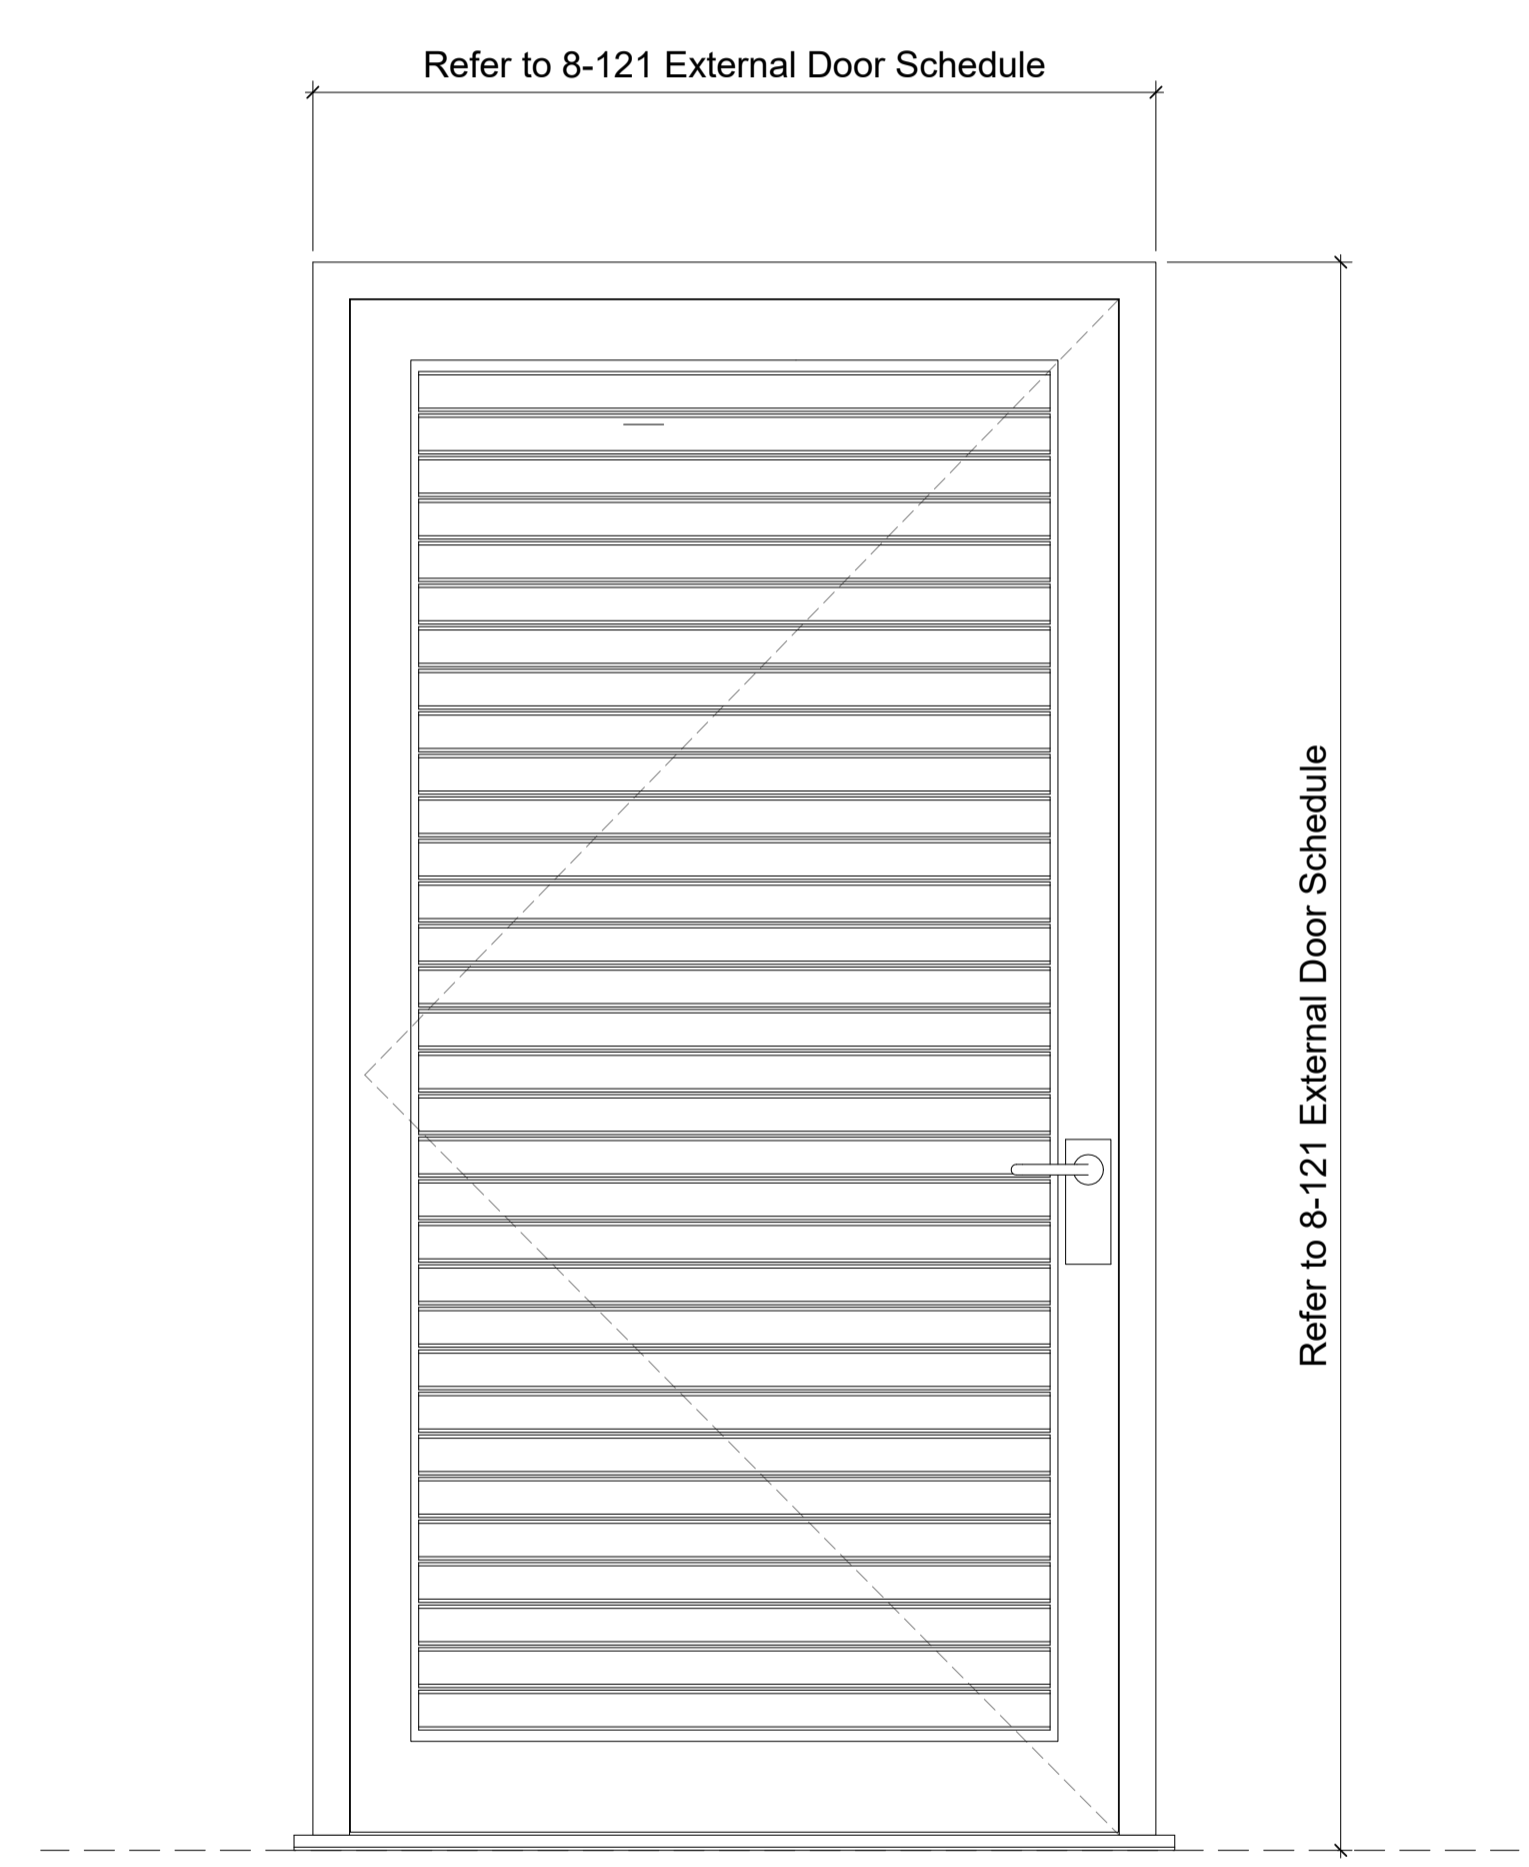


General notes:  
 This drawing is copyright of KSR architects. This drawing must be read in conjunction with the Designer's Risk Assessment, specification and all other relevant documentation and drawings. KSR architects accept no liability for any expense, loss or damage of whatsoever nature and however arising from any variation made to this drawing or in the execution of the work to which it relates which has not been referred to them and their approval obtained.  
 Do not scale from this drawing or the digital data, only figured dimensions are to be used. For Planning refer to linear scale. Check all dimensions on site prior to carrying out any works - advise of any discrepancy

Notes/Legends

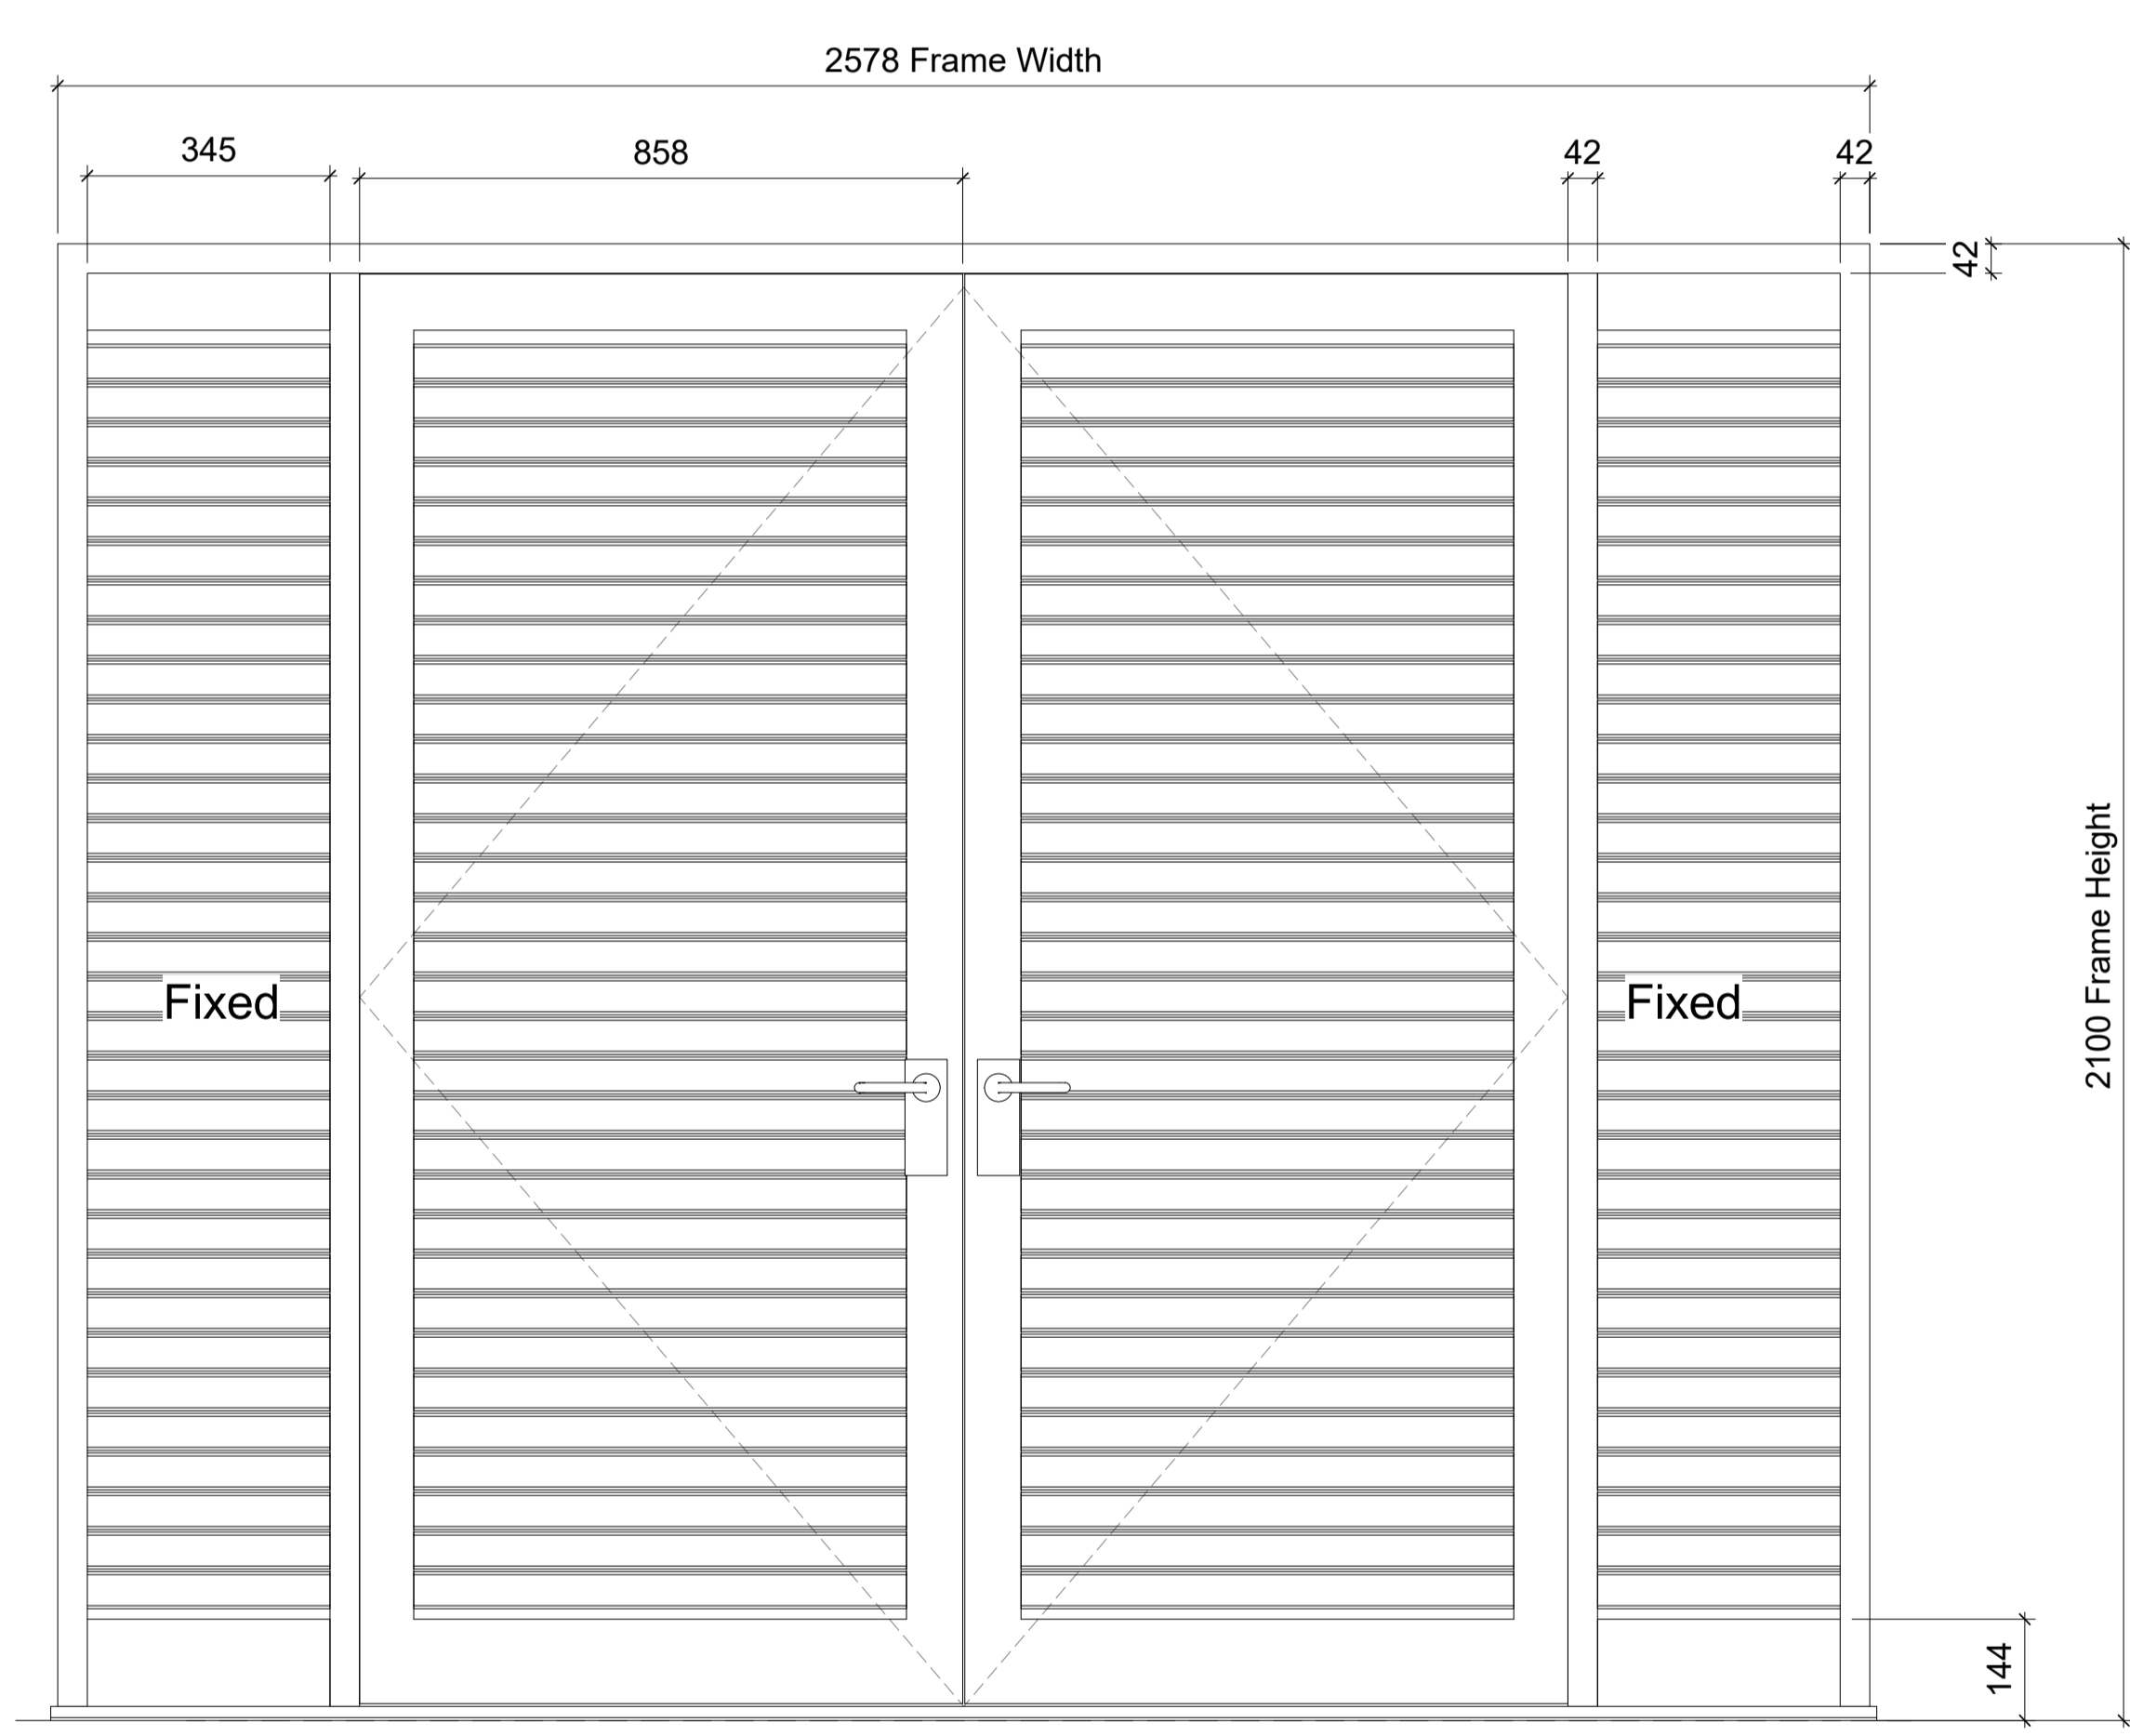

- Allow ventillation grilles in response to Hoare Lee requirements.  
 - Cycle Store door to be on timed hold open device.

- Allow ventillation grilles in response to Hoare Lee requirements.  
 - Cycle Store door to be on timed hold open device.

DOOR TYPE	11	MANUFACTURER	Rayner Doors
DESCRIPTION	REFUSE		

DOOR TYPE	12	MANUFACTURER	Rayner Doors
DESCRIPTION	ELECTRICAL AND CYCLE STORE		

B	Planning conditions	28 Feb 19	SAS
A	Draft Planning Details Sign-off	09 Jan 19	JB
Rev	Description	Date	Chd

© KSR architects  
 Stamp  
**Planning**  
 Key Plan

**KSRARCHITECTS**  
 KSR Architects LLP  
 14 Greenland Street  
 London NW10 0ND  
 Email: mail@ksrarchitects.com  
 T: +44 (0)20 7692 5000  
 www.ksrarchitects.com

Project:  
**29 NEW END**  
 Title:  
**External Door Elevations 2-4**

Date:	12/02/18	Drawn By:	Author	Checked:	Checker
Scale:	1:10 @ A1	120@A3	Status:	Planning	
Project Ref:	NEN	Drawing No:	NEN - PL-8-123.4	Revision:	B

