


General notes:
 This drawing is copyright of KSR architects. This drawing must be read in conjunction with the Designer's Risk Assessment, specification and all other relevant documentation and drawings. KSR architects accept no liability for any expense, loss or damage of whatsoever nature and however arising from any variation made to this drawing or in the execution of the work to which it relates which has not been referred to them and their approval obtained.
 Do not scale from this drawing or the digital data, only figured dimensions are to be used. For Planning refer to linear scale. Check all dimensions on site prior to carrying out any works - advise of any discrepancy


Notes/Legends



3 Railing view

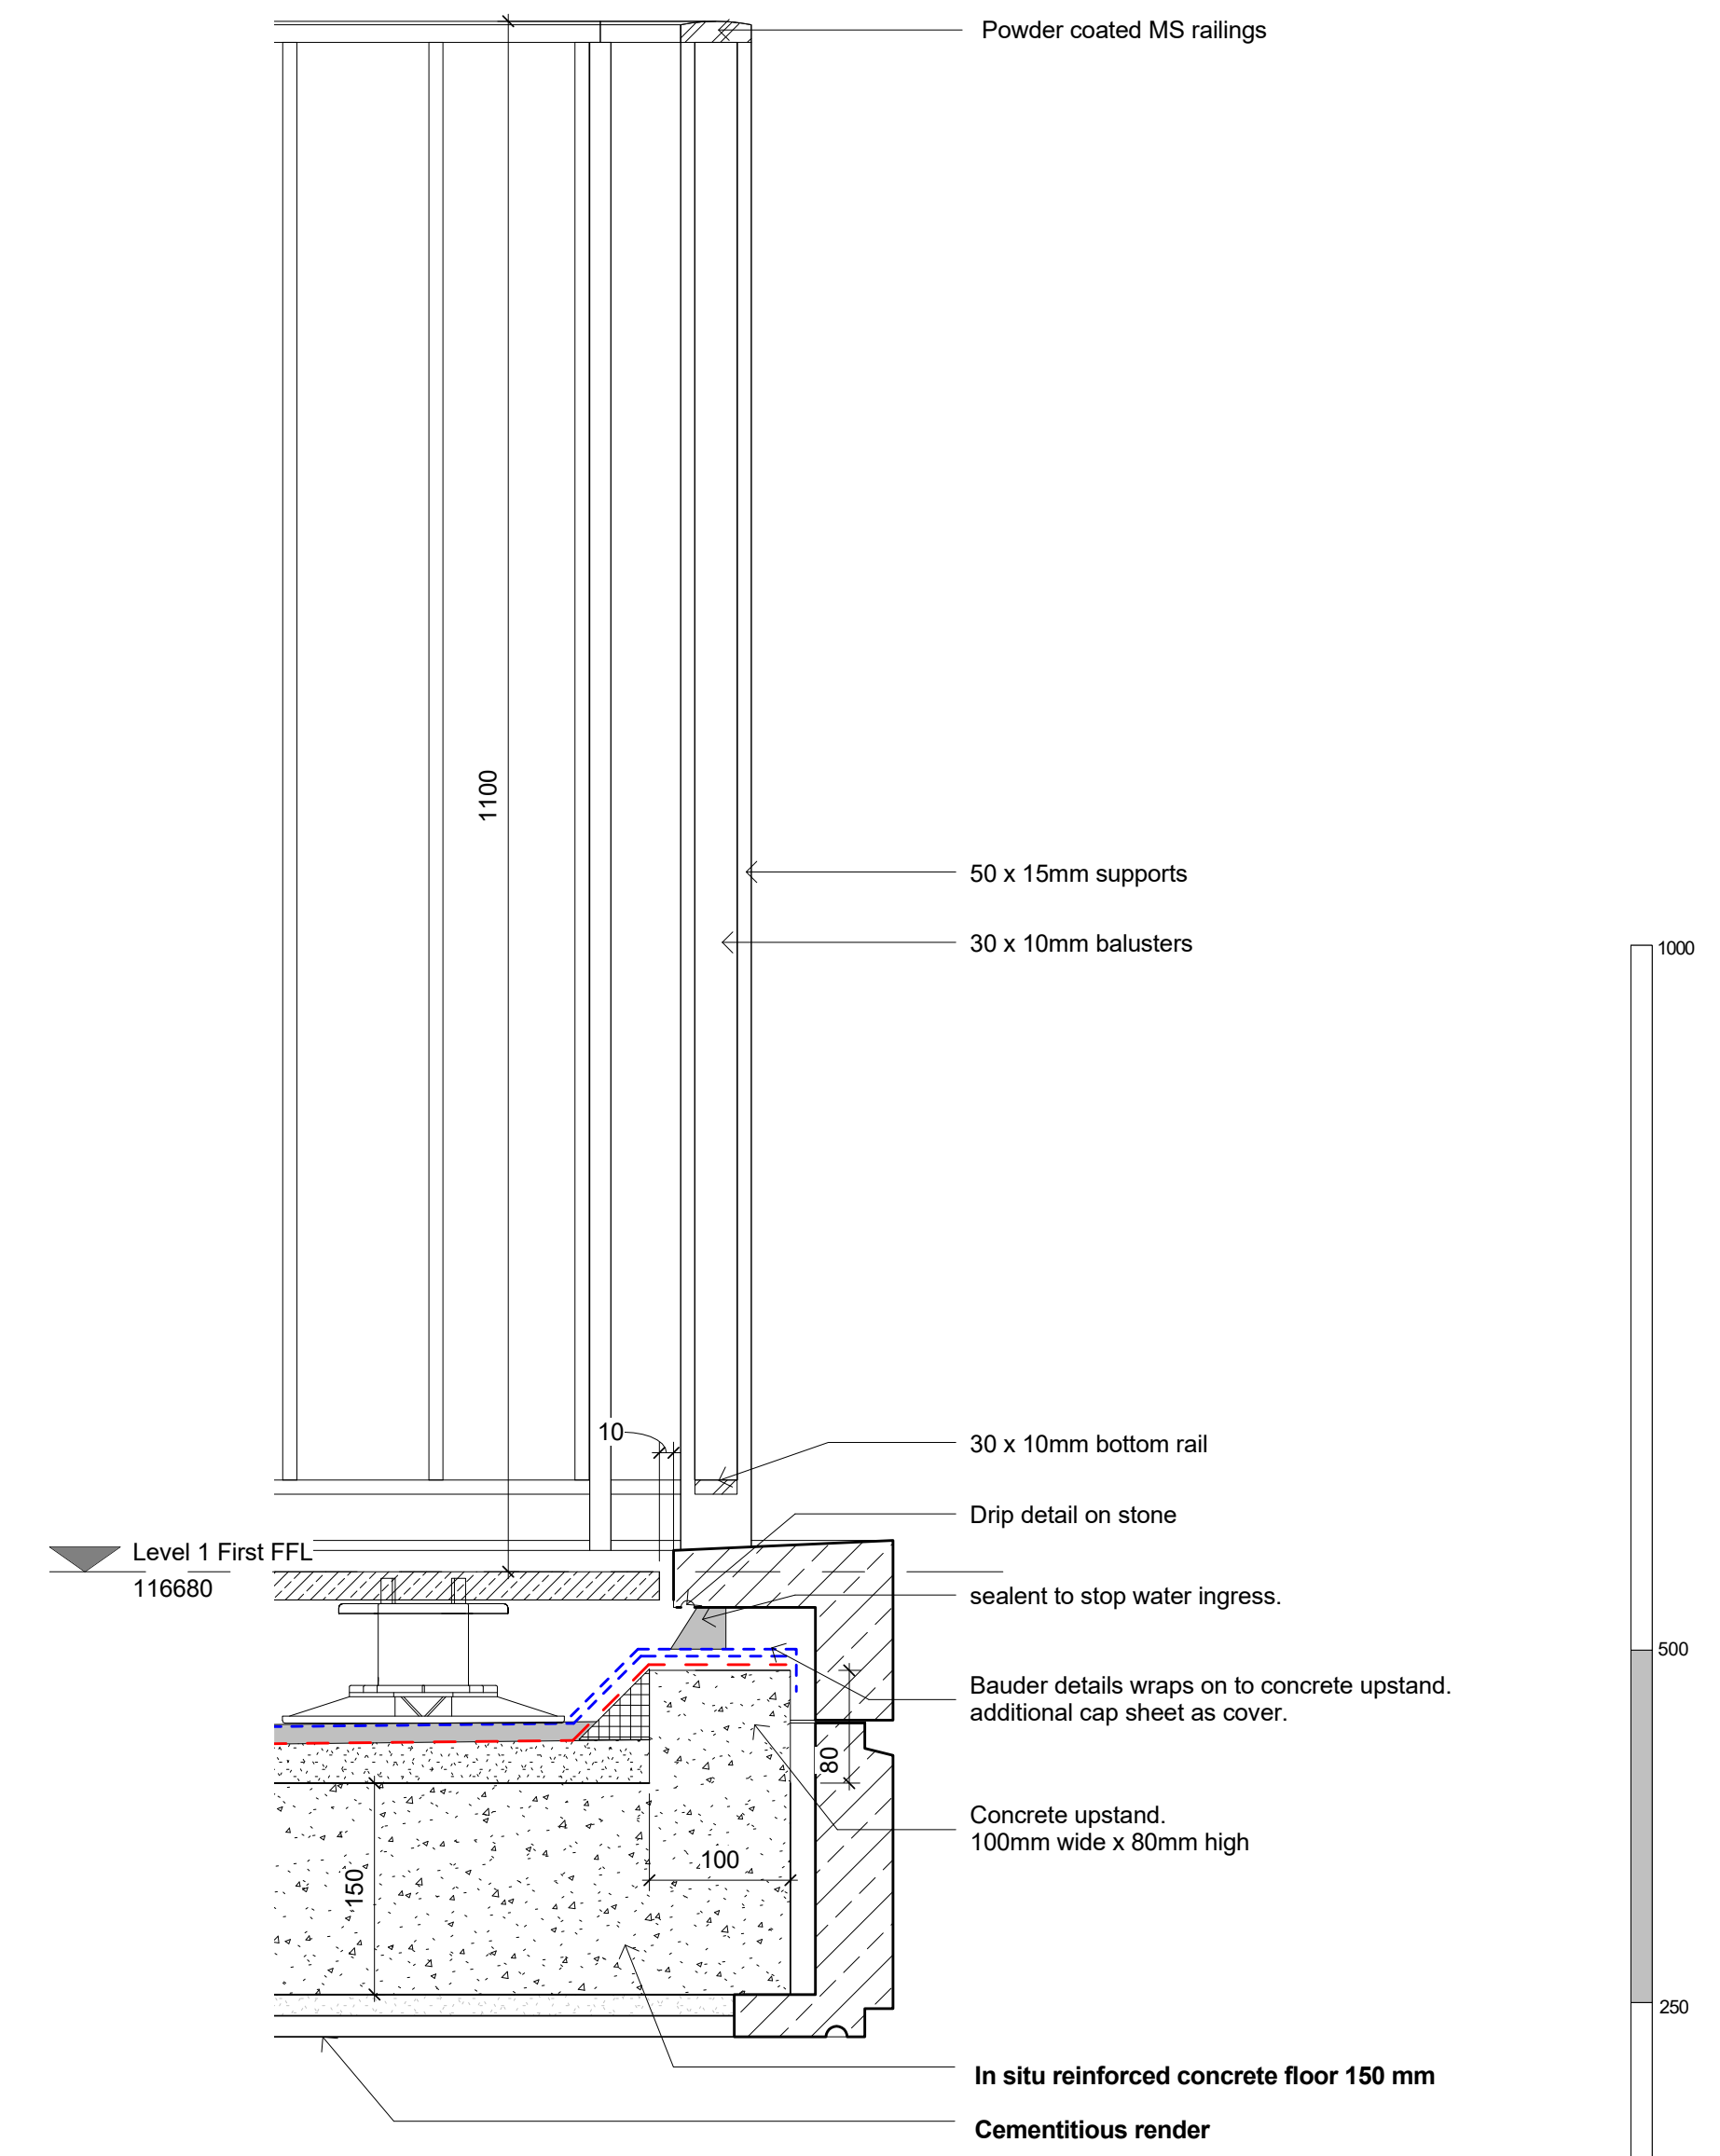

2 Inbetween structural fixing locations
 1:5

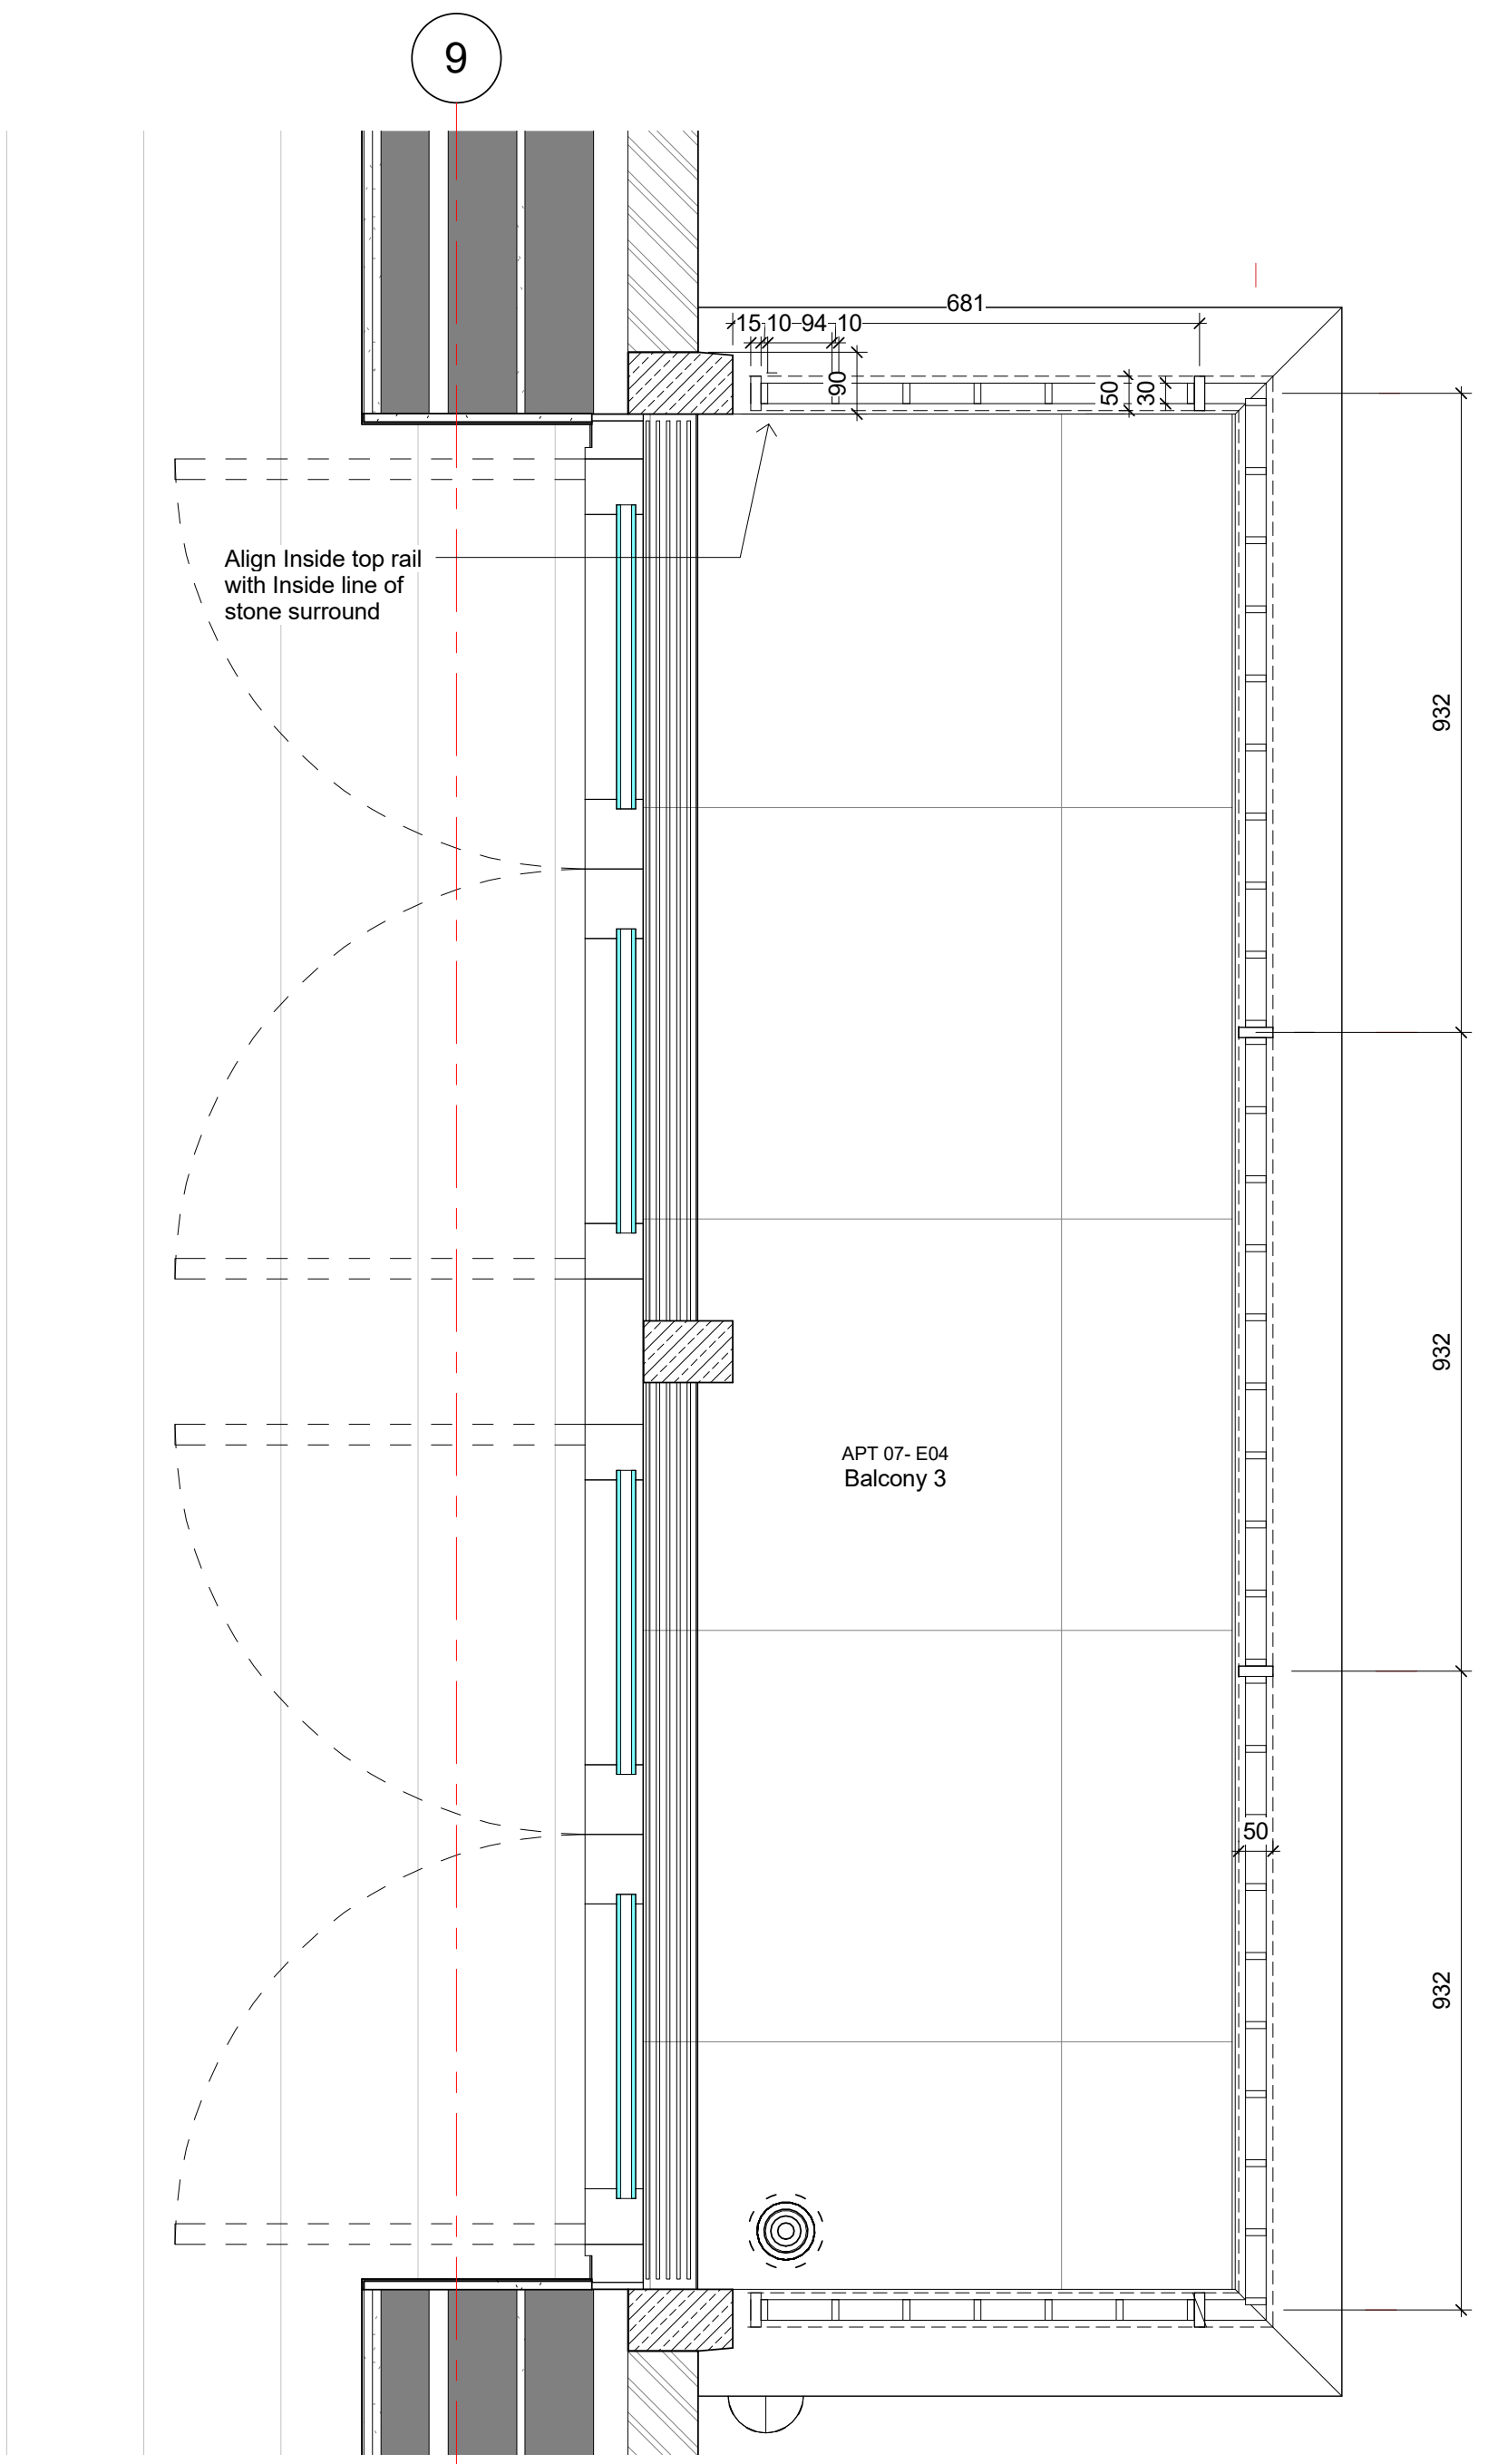

1 Balcony handrail- Level 1 Apt 07 balcony 3 example
 1:10

B	Planning conditions	28 Feb 19	SAS
A	Draft Planning Details Sign-off	09 Jan 19	JB
Rev	Description	Date	Chd
© KSR architects			
Stamp			
Planning			
Key Plan			
<p>KSRARCHITECTS KSR Architects LLP mail@ksrarchitects.com 14 Greenland Street t +44 (0)20 7692 5000 London NW9 0ND www.ksrarchitect.com</p>			
Project			
29 NEW END			
Title			
Balcony Railing			
Date	12/2/18	Drawn By	Autho
Scale	1:5 @ A1	110/GJ	Status
Project Ref	NEN	Drawing No	NEN - PL-4-701
Revision			B