



Notes:
1. NOT FOR CONSTRUCTION.
Do not measure from this drawing.
All dimensions to be verified on site.
Please note that for any
construction, demolition, fitting,
installation etc., pricing or costing a
detailed survey of the related work
is to be taken.

2. This is an indicative proposal only
and subject to all statutory
requirements. Input will be required
from Structural and MEP Engineers.

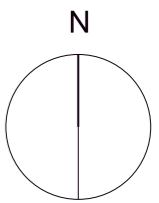

Site

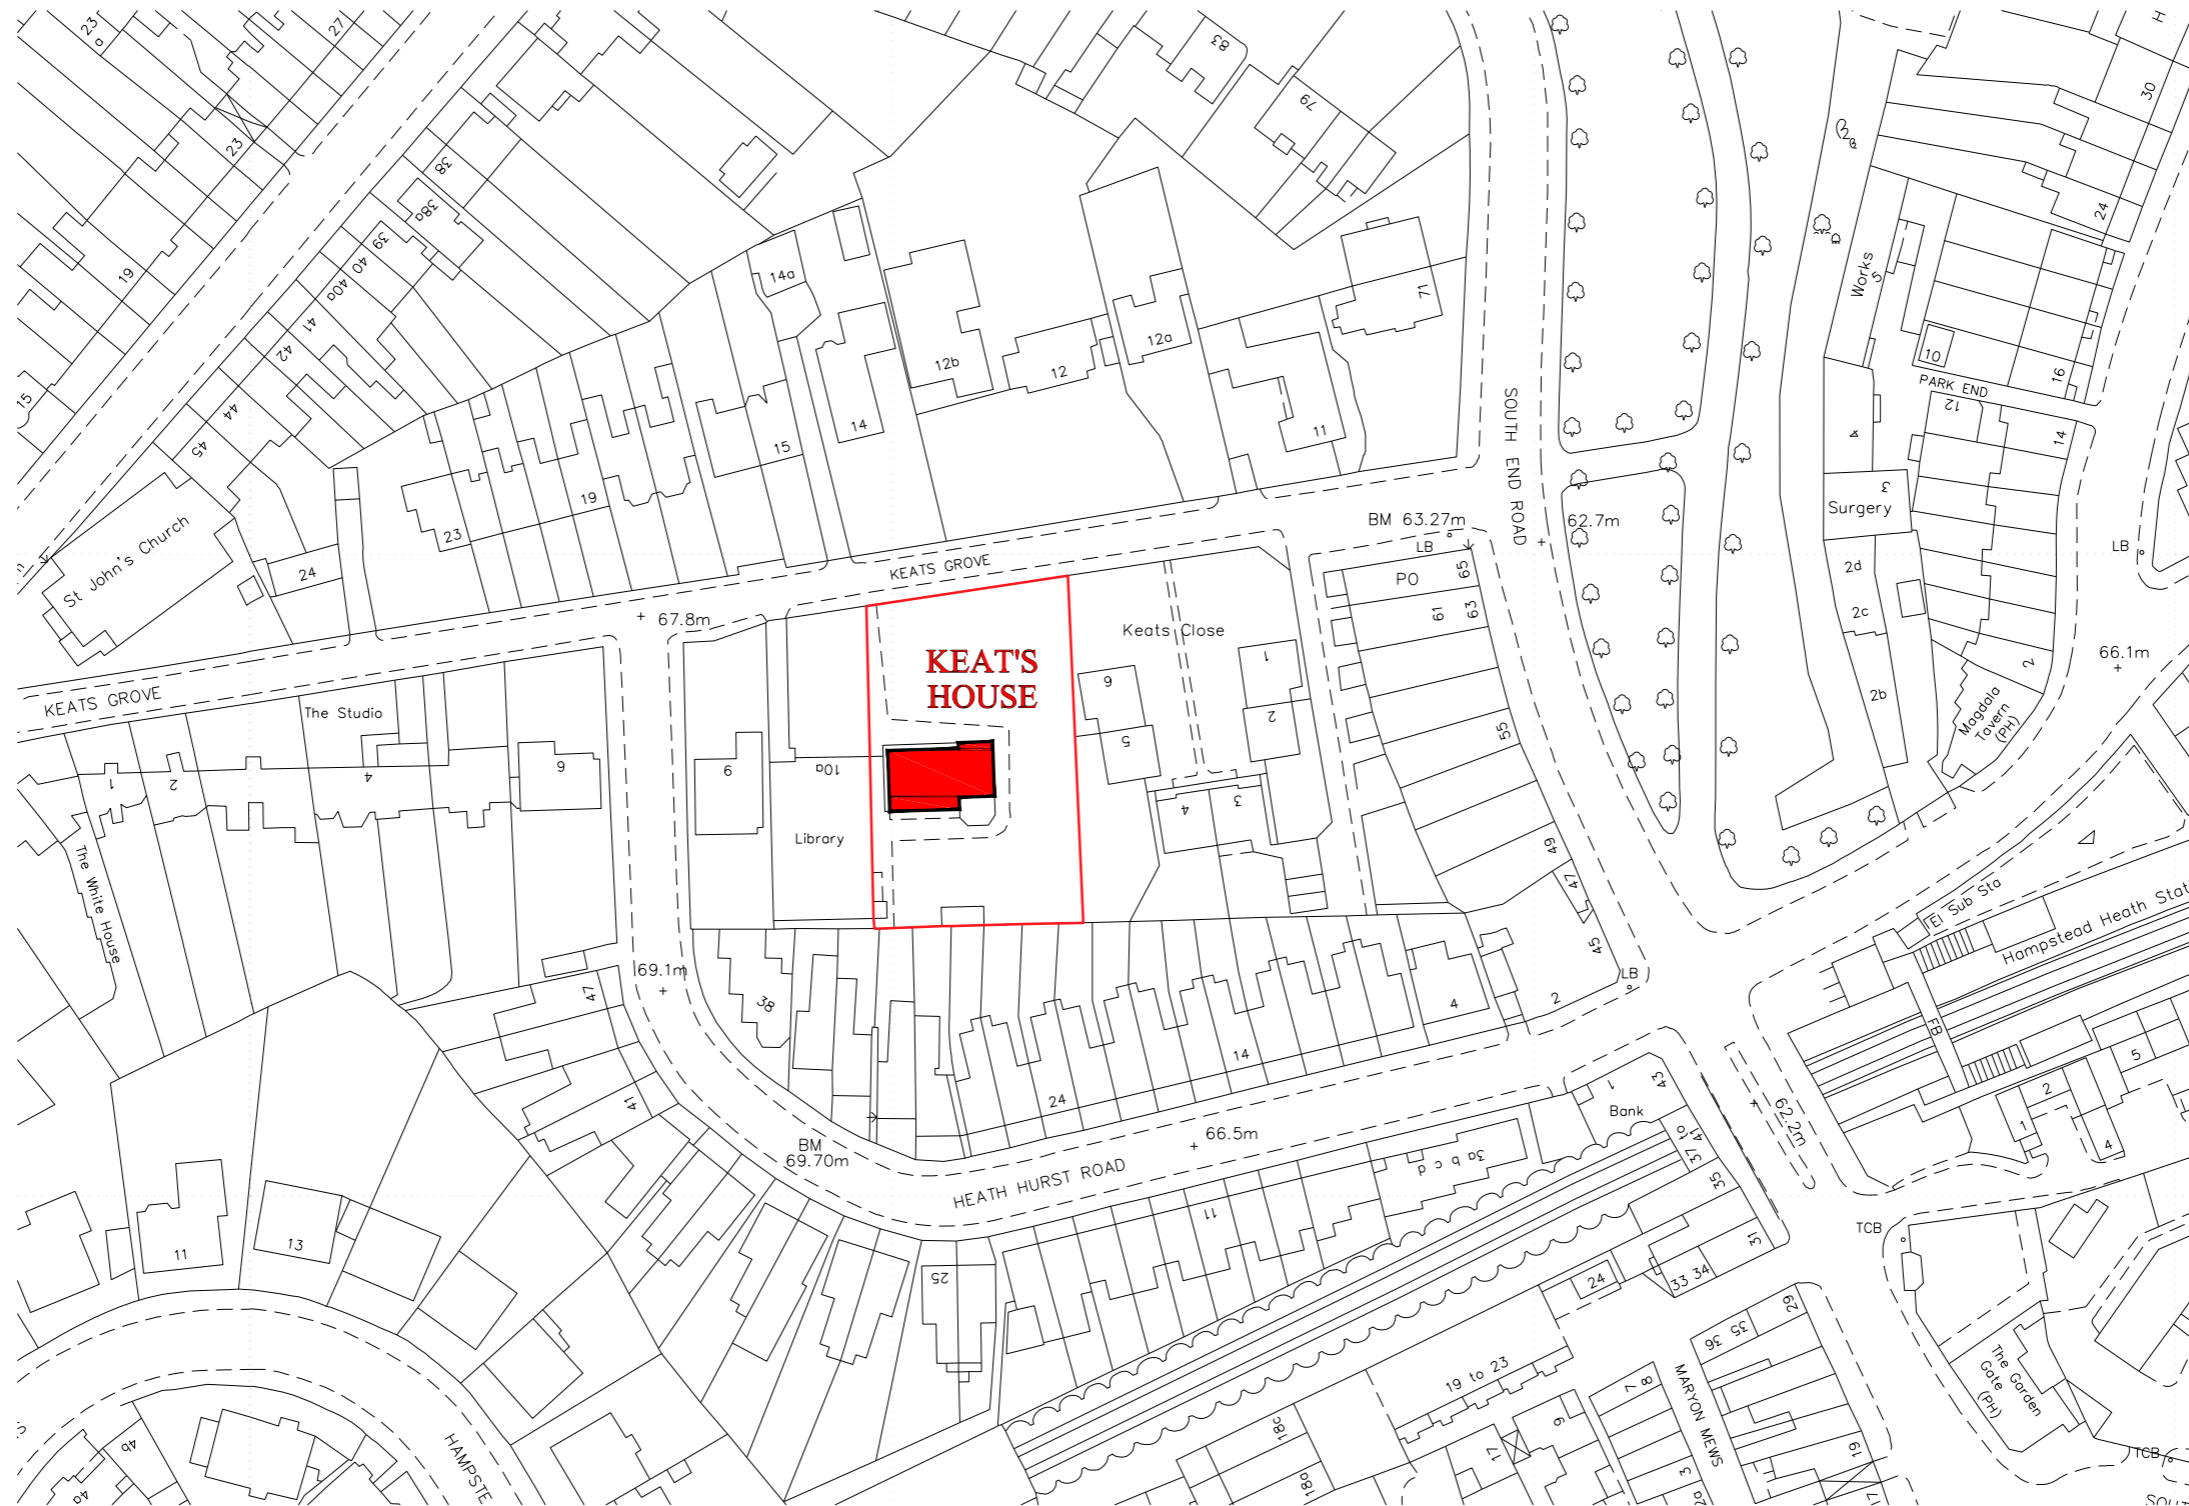

© Crown Copyright 2014
Reproduction in whole or in part is prohibited
without the prior permission of Ordnance Survey.

