



Notes:

- 1. NOT FOR CONSTRUCTION. Do not measure from this drawing. All dimensions to be verified on site. Please note that for any construction, demolition, fitting, installation etc., pricing or costing a detailed survey of the related work is to be taken.
- 2. This is an indicative proposal only and subject to all statutory requirements. Input will be required from Structural and MEP engineers.

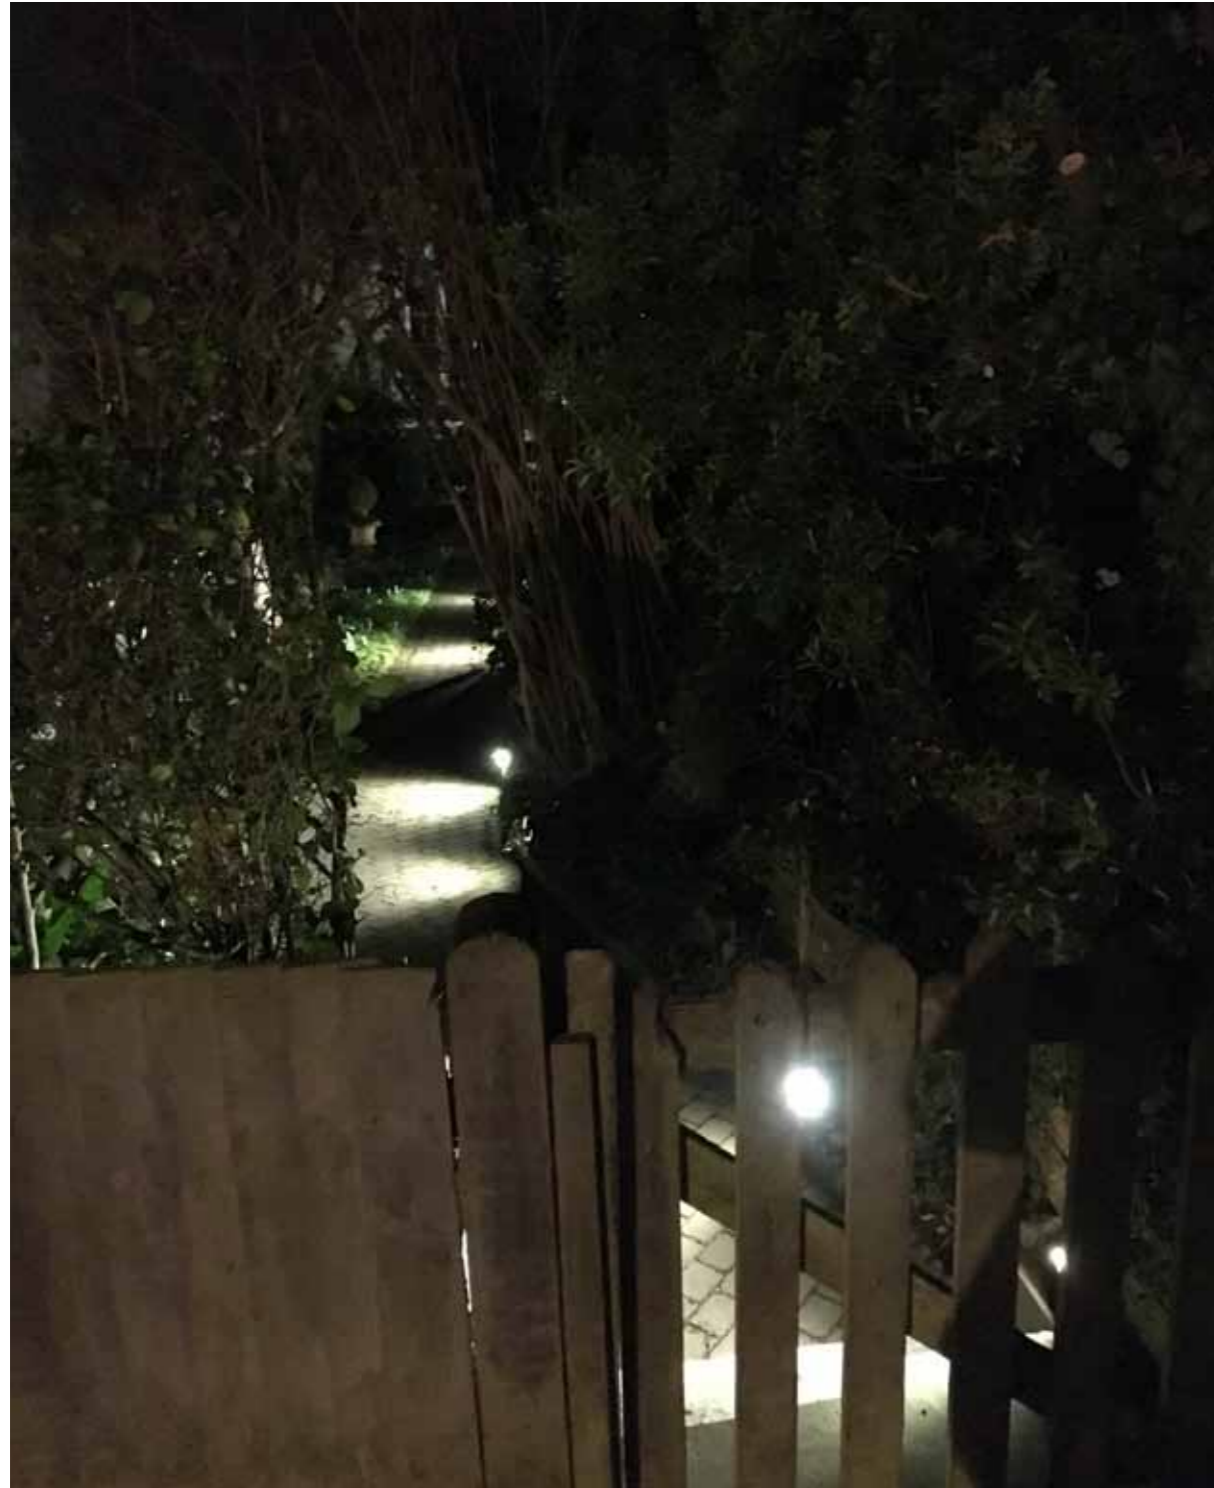

Evening lighting precedents in South End Road, Hampstead NW3 2RJ

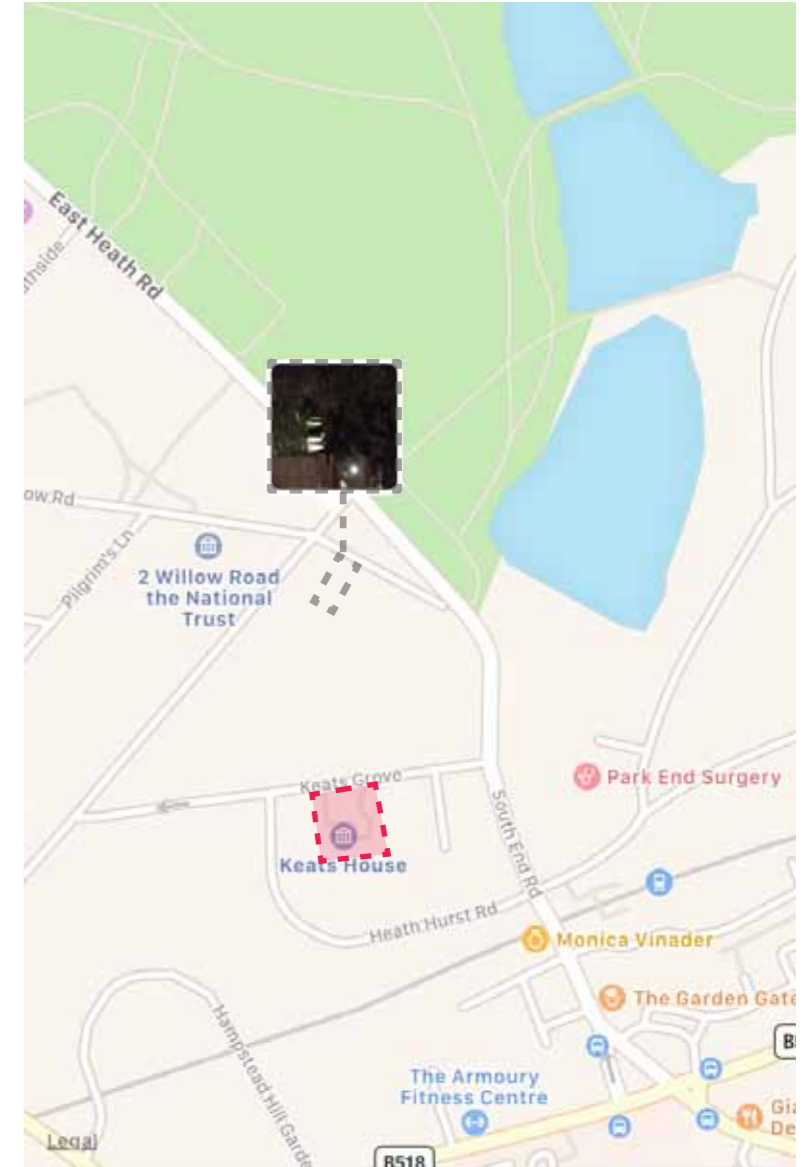

10 Keats Grove NW3 2RR, The Site

Photo location plan