

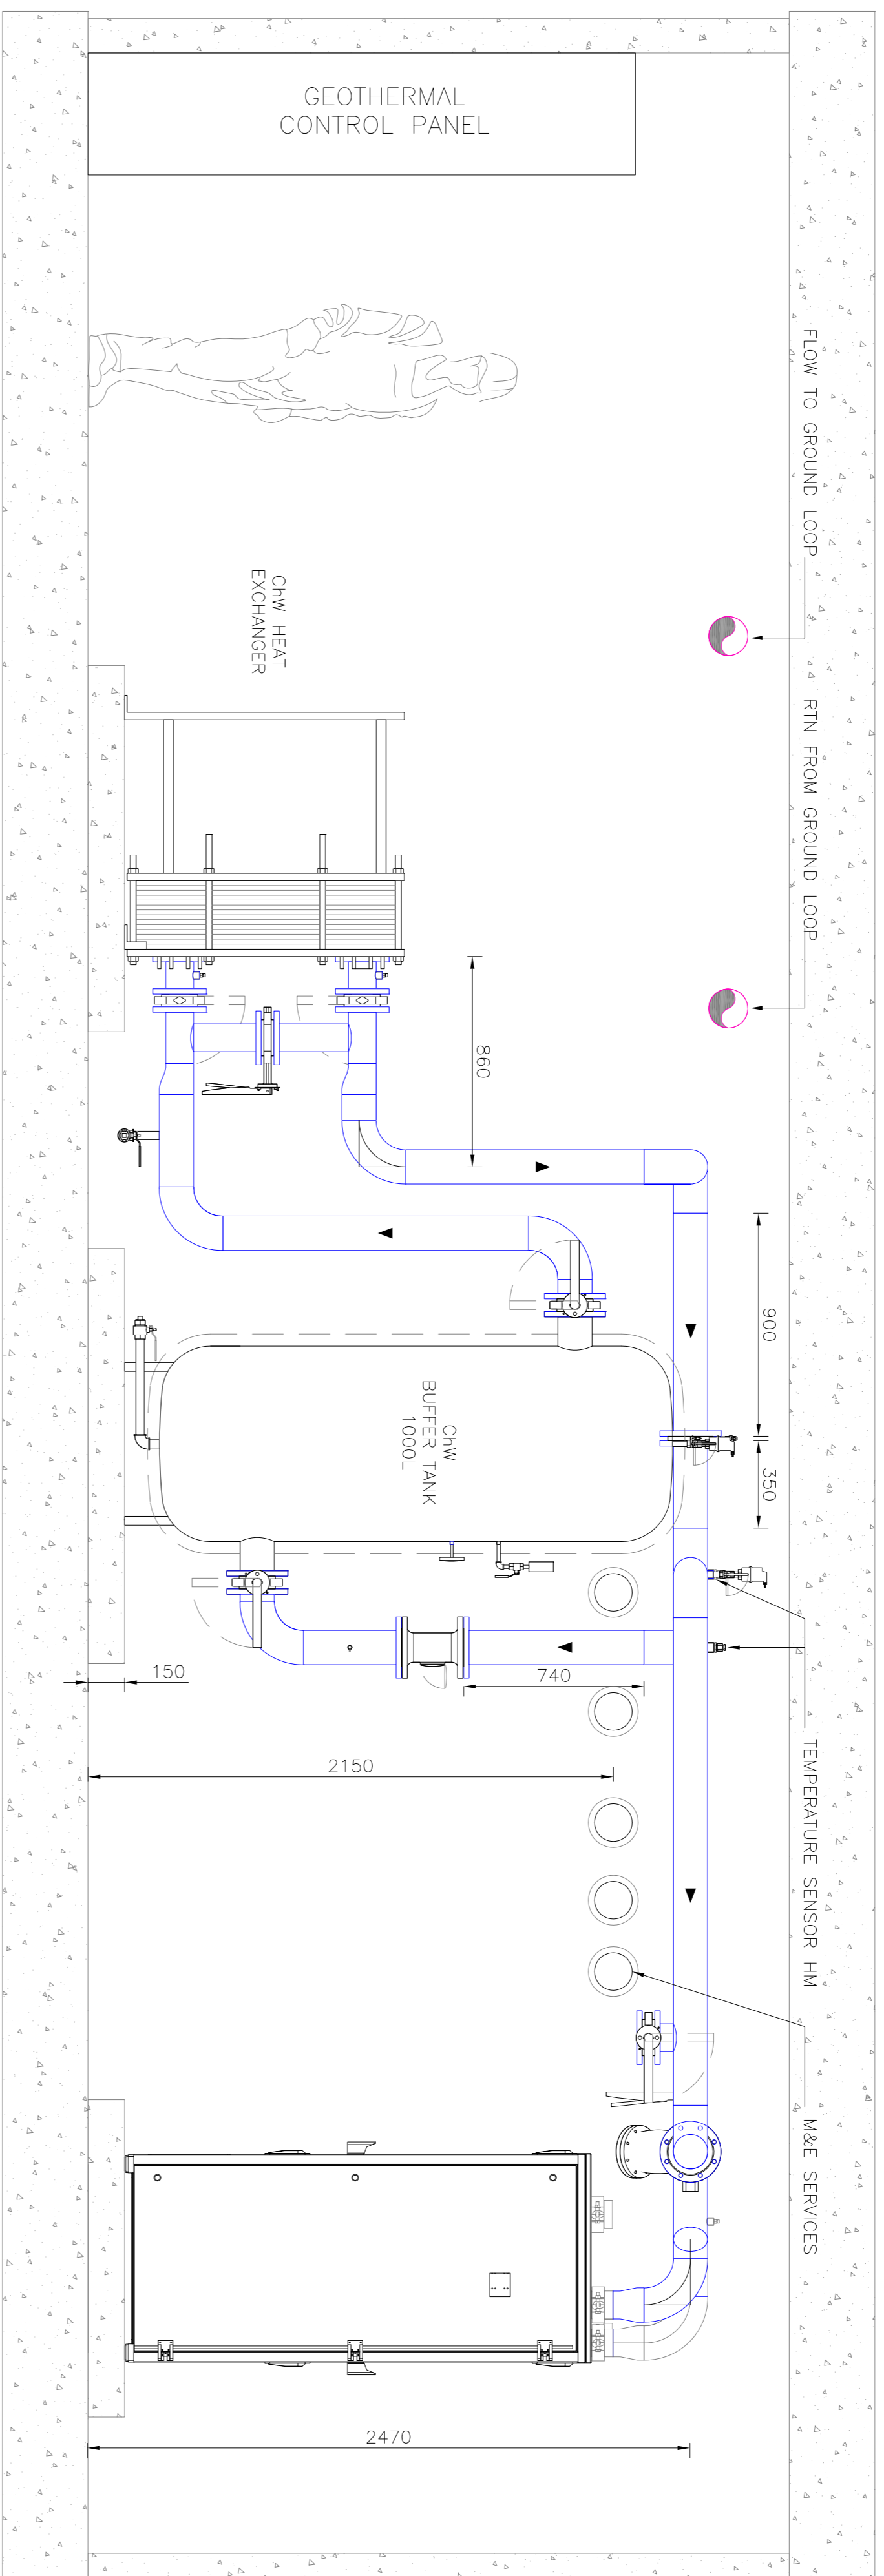


- LEGEND:
- 1608 HDPE PIPE
  - DN125 CARBON STEEL PIPE

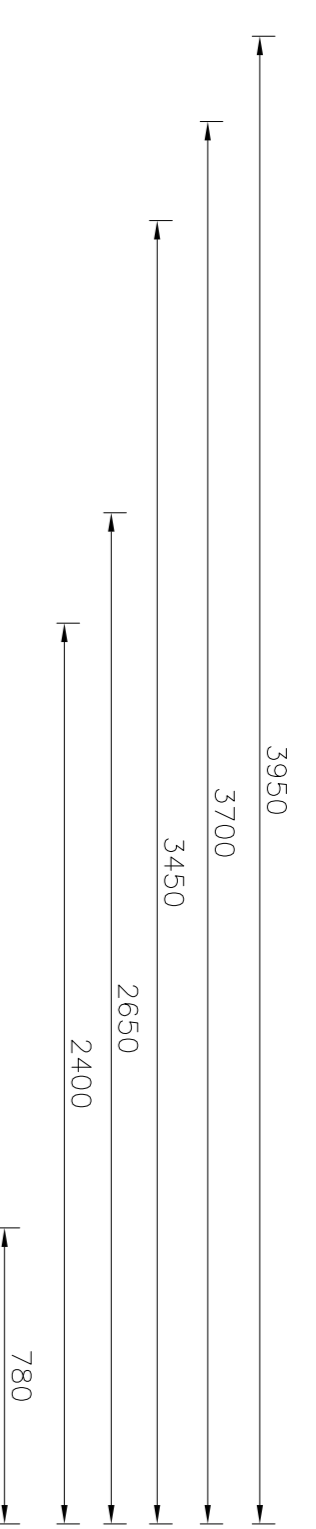

SECTION A-A  
CONNECTION COOLING CIRCUIT

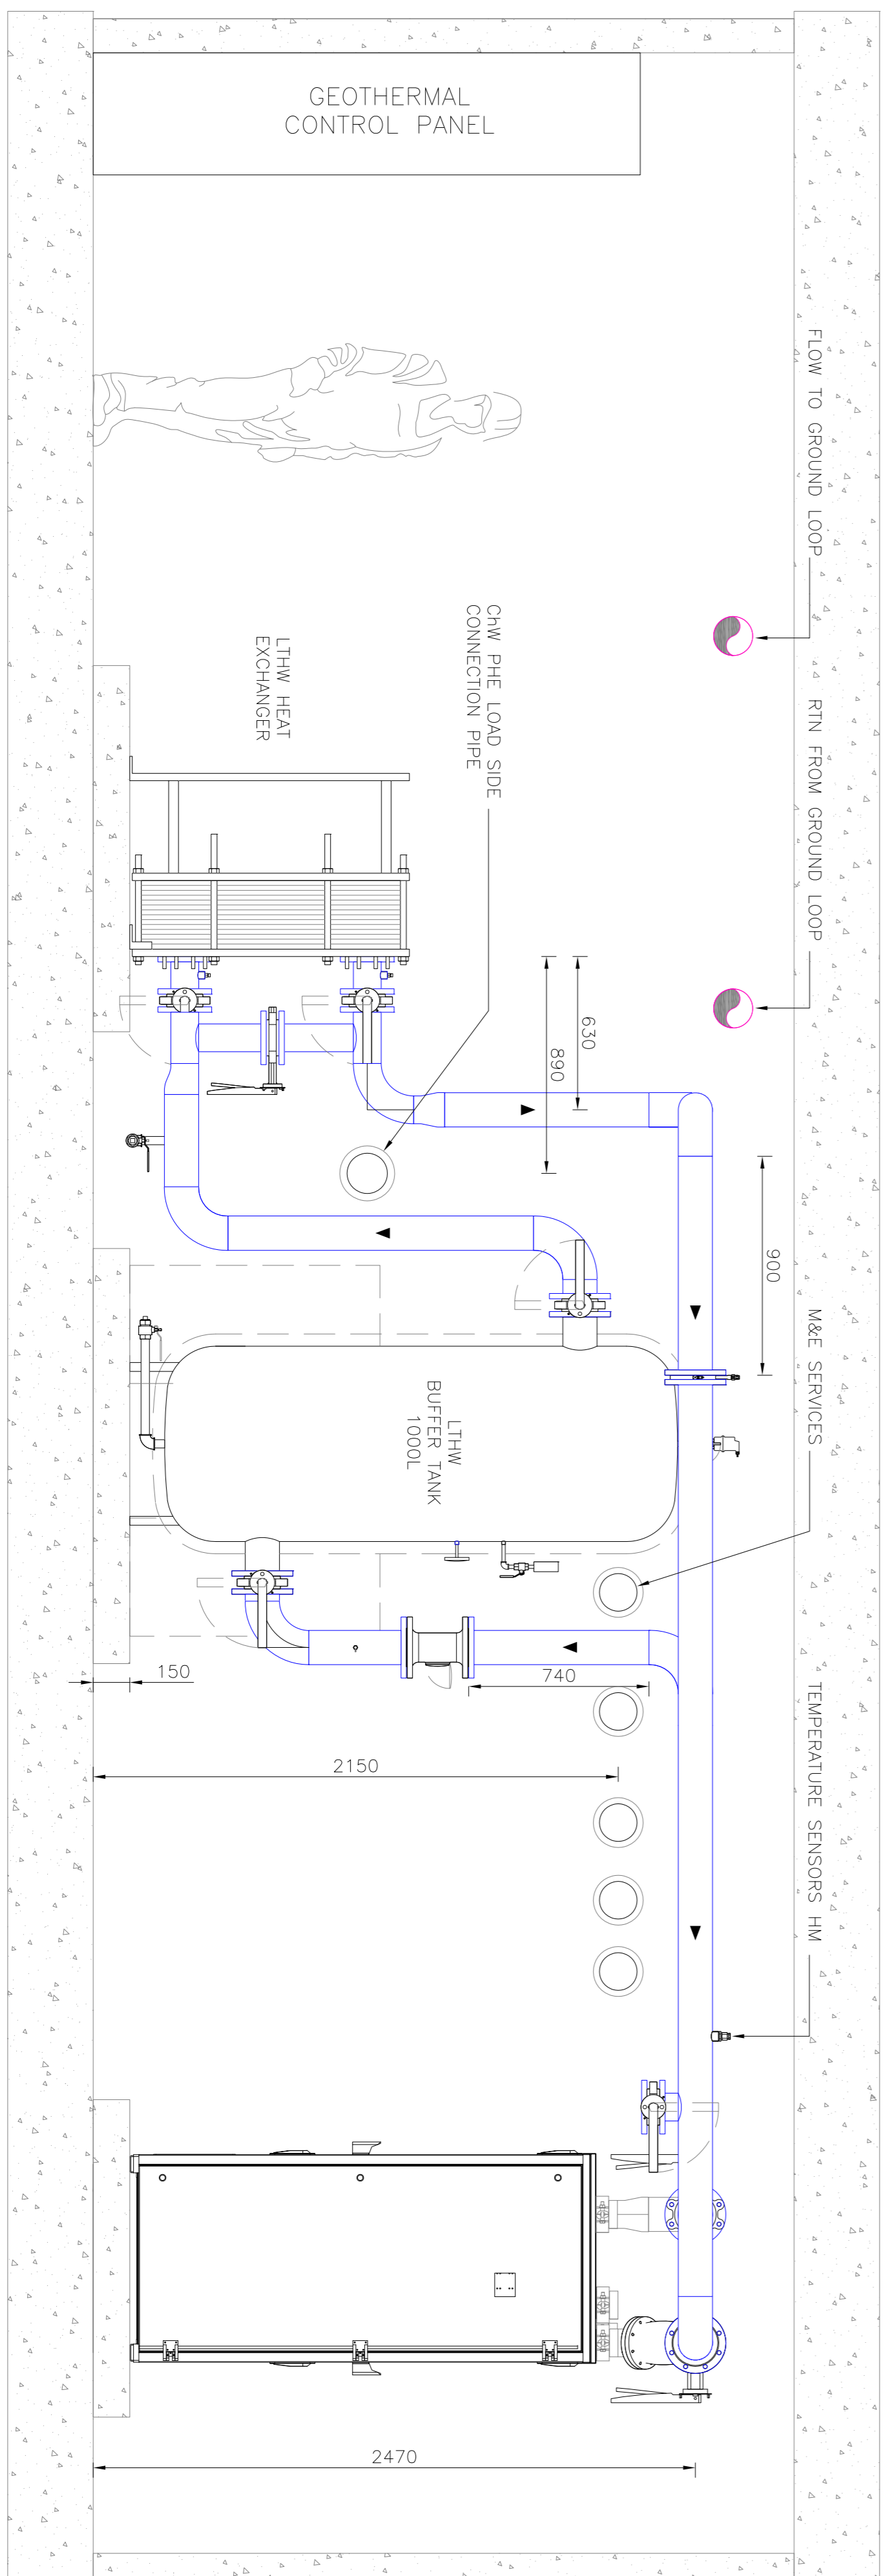

SECTION B-B  
CONNECTION HEATING CIRCUIT



Notes:

1. To be read with all other project drawings and specifications
2. Dimensions in millimeters unless otherwise stated
3. Report any errors, omissions or changes in/to this drawing to Geothermal International
4. Do not scale from this drawing
5. All builders work in connection with Geothermal installation **by others**
6. Air vents shall be installed at high points of the system
7. Drain cocks shall be installed at low points of the system
8. Dirt and air separator to be installed as shown and to manufacturers' specification
9. All concrete bases provided by others
10. Insulation and cladding of pipework and valves by others
11. Pipework, hangers, brackets and the like by Geothermal International. Pipework support steel by others
12. Inverters to be frame or wall mounted adjacent to ground loop circulation pump. If not mounted on wall use suitable backplate.
13. Wall/Frame mounted pressurisation unit to exclude expansion vessel
14. Strainer shall be installed at ground source heat pump, as shown and to manufacturers' specification
15. Suitably sized isolators/breakers to be located within 1m of electrical equipment. Isolators/breakers shall be supplied and installed by others
16. Geothermal installation excludes any load side pipework, equipment and auxiliary items
17. X-ref's taken from Buro Happold drawing no. SCCS\_ME\_7808 rev. A
12. 45 No. 40g pipe Boreholes to an effective geothermal depth of 150 m to serve 110. WSH-XSC 180F Olivet Heat Pump.

**FOR CONSTRUCTION**

Rev	By	Chkd	Appr'd	Date	Description
C0	MP	RM	RM	21/04/11	Issue for construction

The copyright in this document (including in electronic form) shall remain vested in Geothermal International and shall not be transferred to any other person. It is intended that this document shall be used for the purposes for which it was provided. DLI shall not be liable for the use by any person of this document for any purpose other than which the same was provided by DLI. This document shall not be reproduced in any form or by any means, electronic, mechanical, photocopying, recording, or by any information storage and retrieval system, without the express written authority of DLI.

**BAM Construction Ltd.**

ground source heating cooling + hot water  
 geothermal international ltd  
 142 Railway Road, Farnborough, Hampshire, UK, GU14 7JH  
 01253 820000  
 01253 820001  
