


Contractors are not to scale dimensions from this drawing


Reproduced by permission of
 Ordnance Survey on behalf of HMSO
 © CROWN COPYRIGHT and database right 2005
 All rights reserved
 Ordnance Survey Licence number
 AL 1000 17893 Broadway Malyan Limited

The survey information shown on this drawing is based on a topographical survey prepared by a third party and Broadway Malyan Limited accept no responsibility for the accuracy or completeness of the survey.

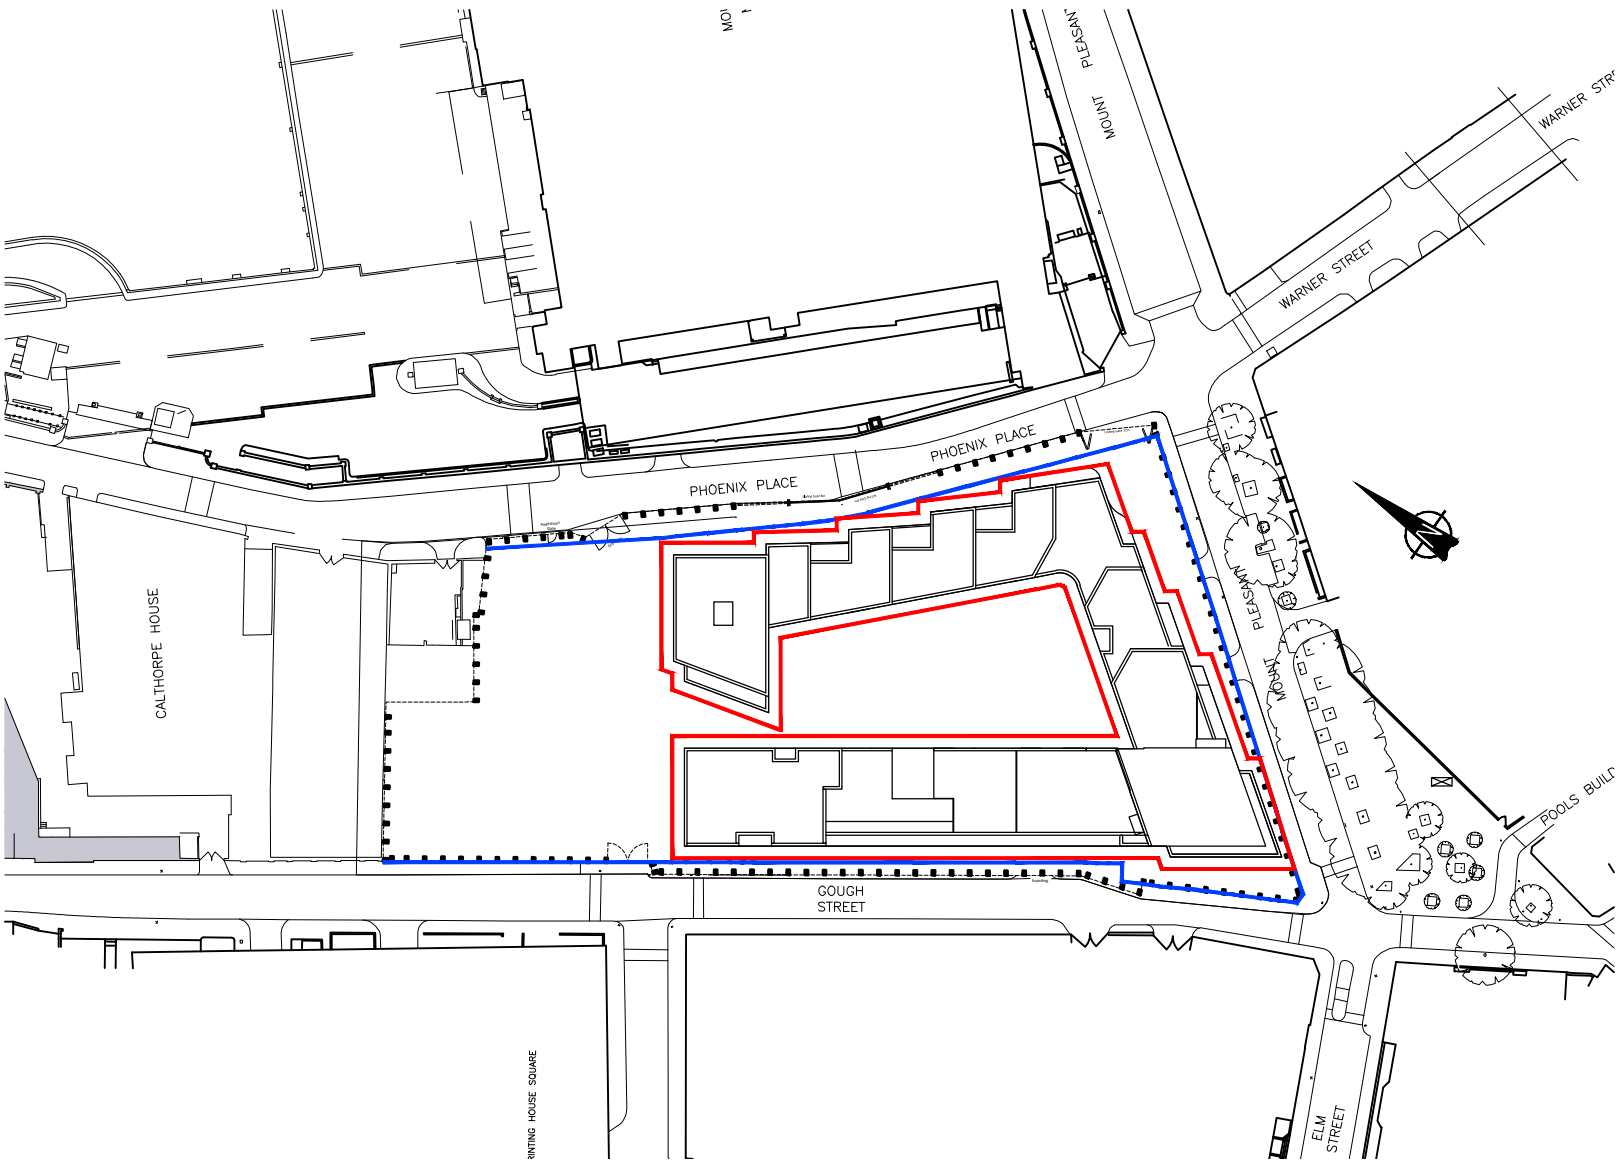

- Monarflex location
- Site Ownership Line

Revision	Date	Description
P01	19-02-27	Issued for Planning

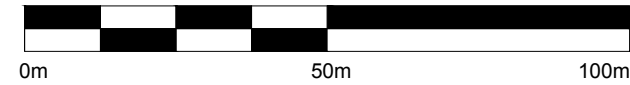

BroadwayMalyan^{BM}

3 Weybridge Business Park
 Addlestone Road
 Weybridge, Surrey
 KT15 2BW

T: +44 (0)1932 845 599
 F: +44 (0)1932 856 206
 E: Wey@BroadwayMalyan.com
www.BroadwayMalyan.com

U:\32875--Phoenix Place\Issued\2019\190222 - Hoarding Planning drawings\32875-02-1001-Site Location Plan.dwg

Client
Taylor Wimpey Central London
 Project
RMG Mount Pleasant Phoenix Place Plot 01
 Description
**Monarflex
 Site Location Plan**

Status
For Planning
 Scale 1:1250 @ A4 AH
 Job Number **32875**
 Drawn By
 Drawing Number **32875-02-1002**
 Date **Feb 19**
 Revision **P01**

Original size 100mm @ A3 Copyright Broadway Malyan Limited