



Elevation-A

new 150mm s/s skirting
individually cut logo by signage contractor
s/s effect brushed silver by multipanel UK

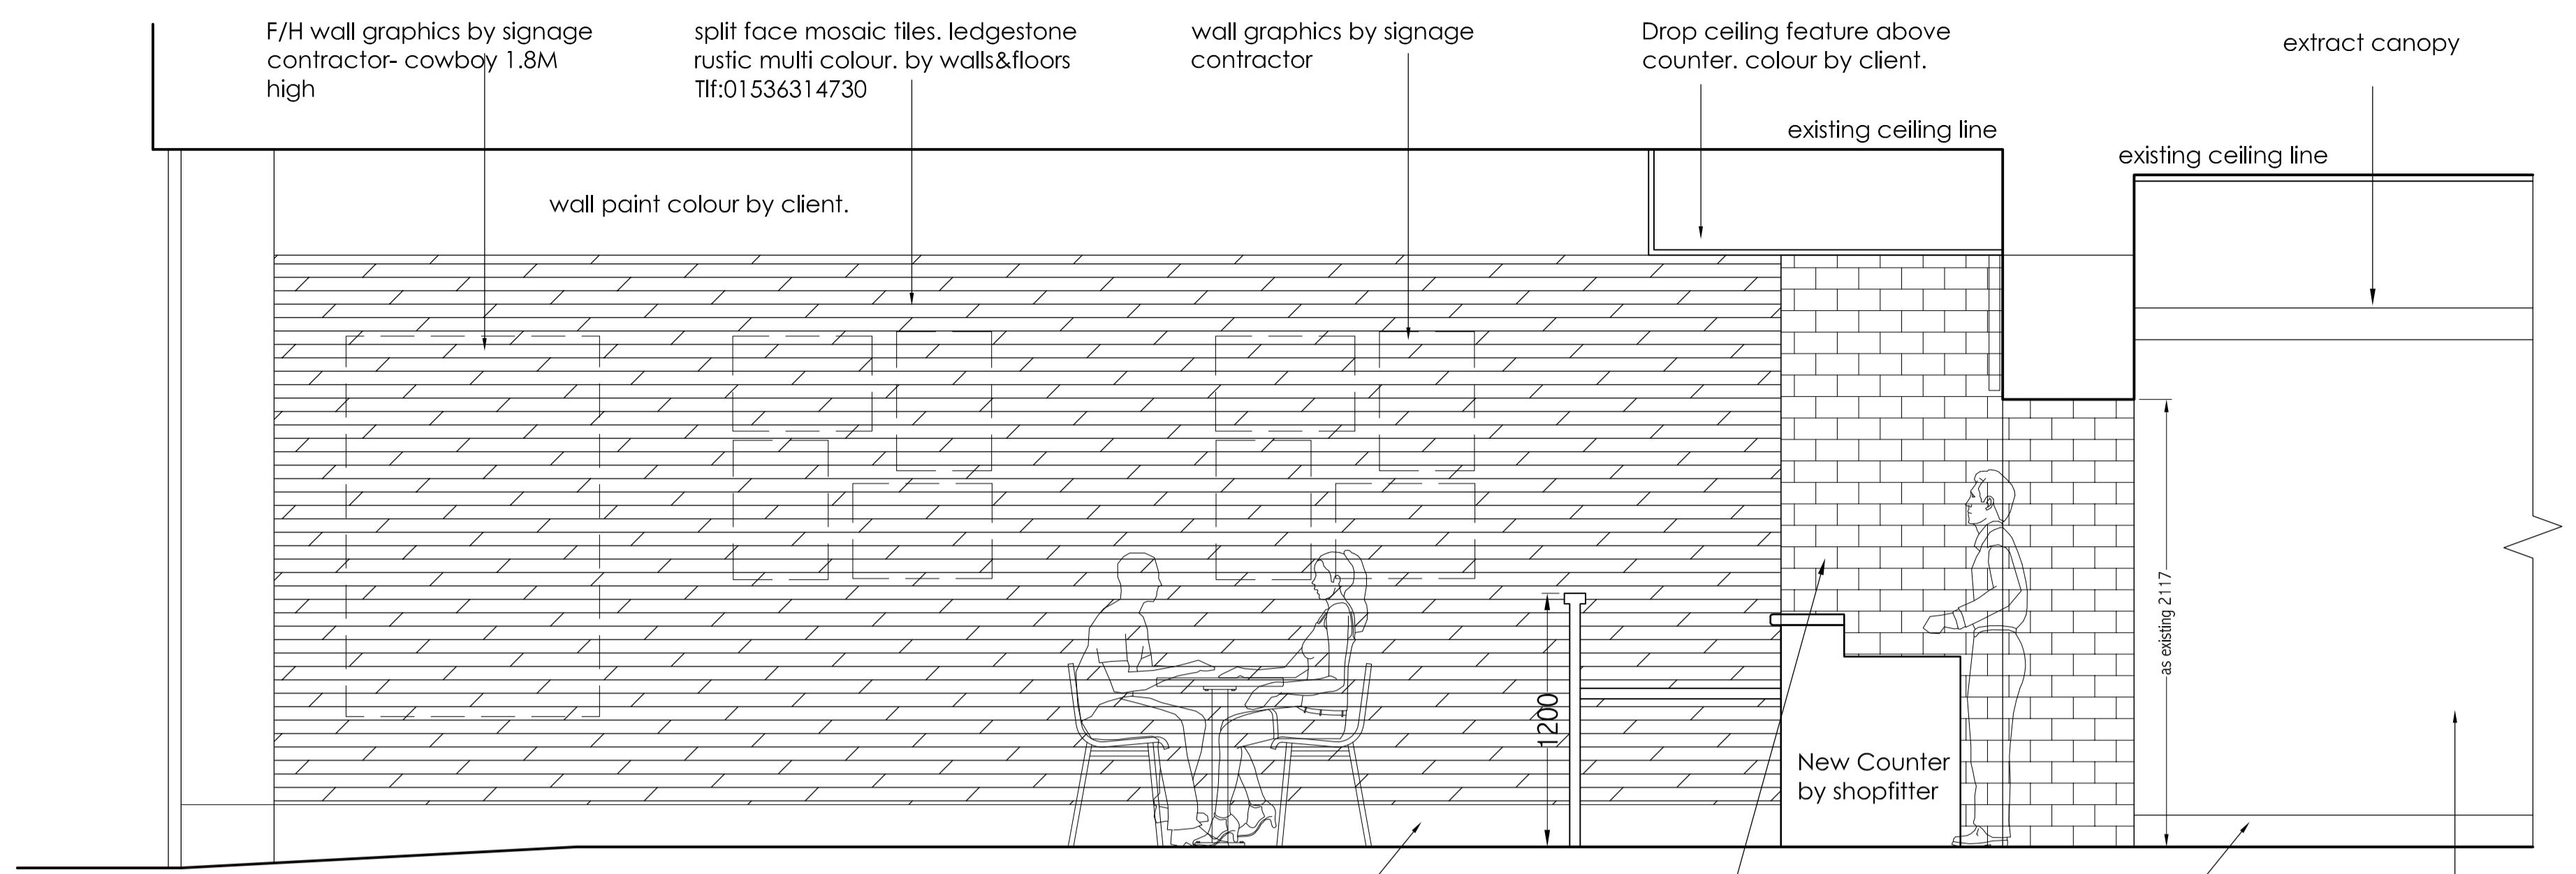


Elevation-B

new 150mm tile skirting matching floor tiles
Green Yellow Metro brick effect tiles. www.filesporcelain.co.uk
new 150mm tile skirting matching floor tiles
s/s wall cladding

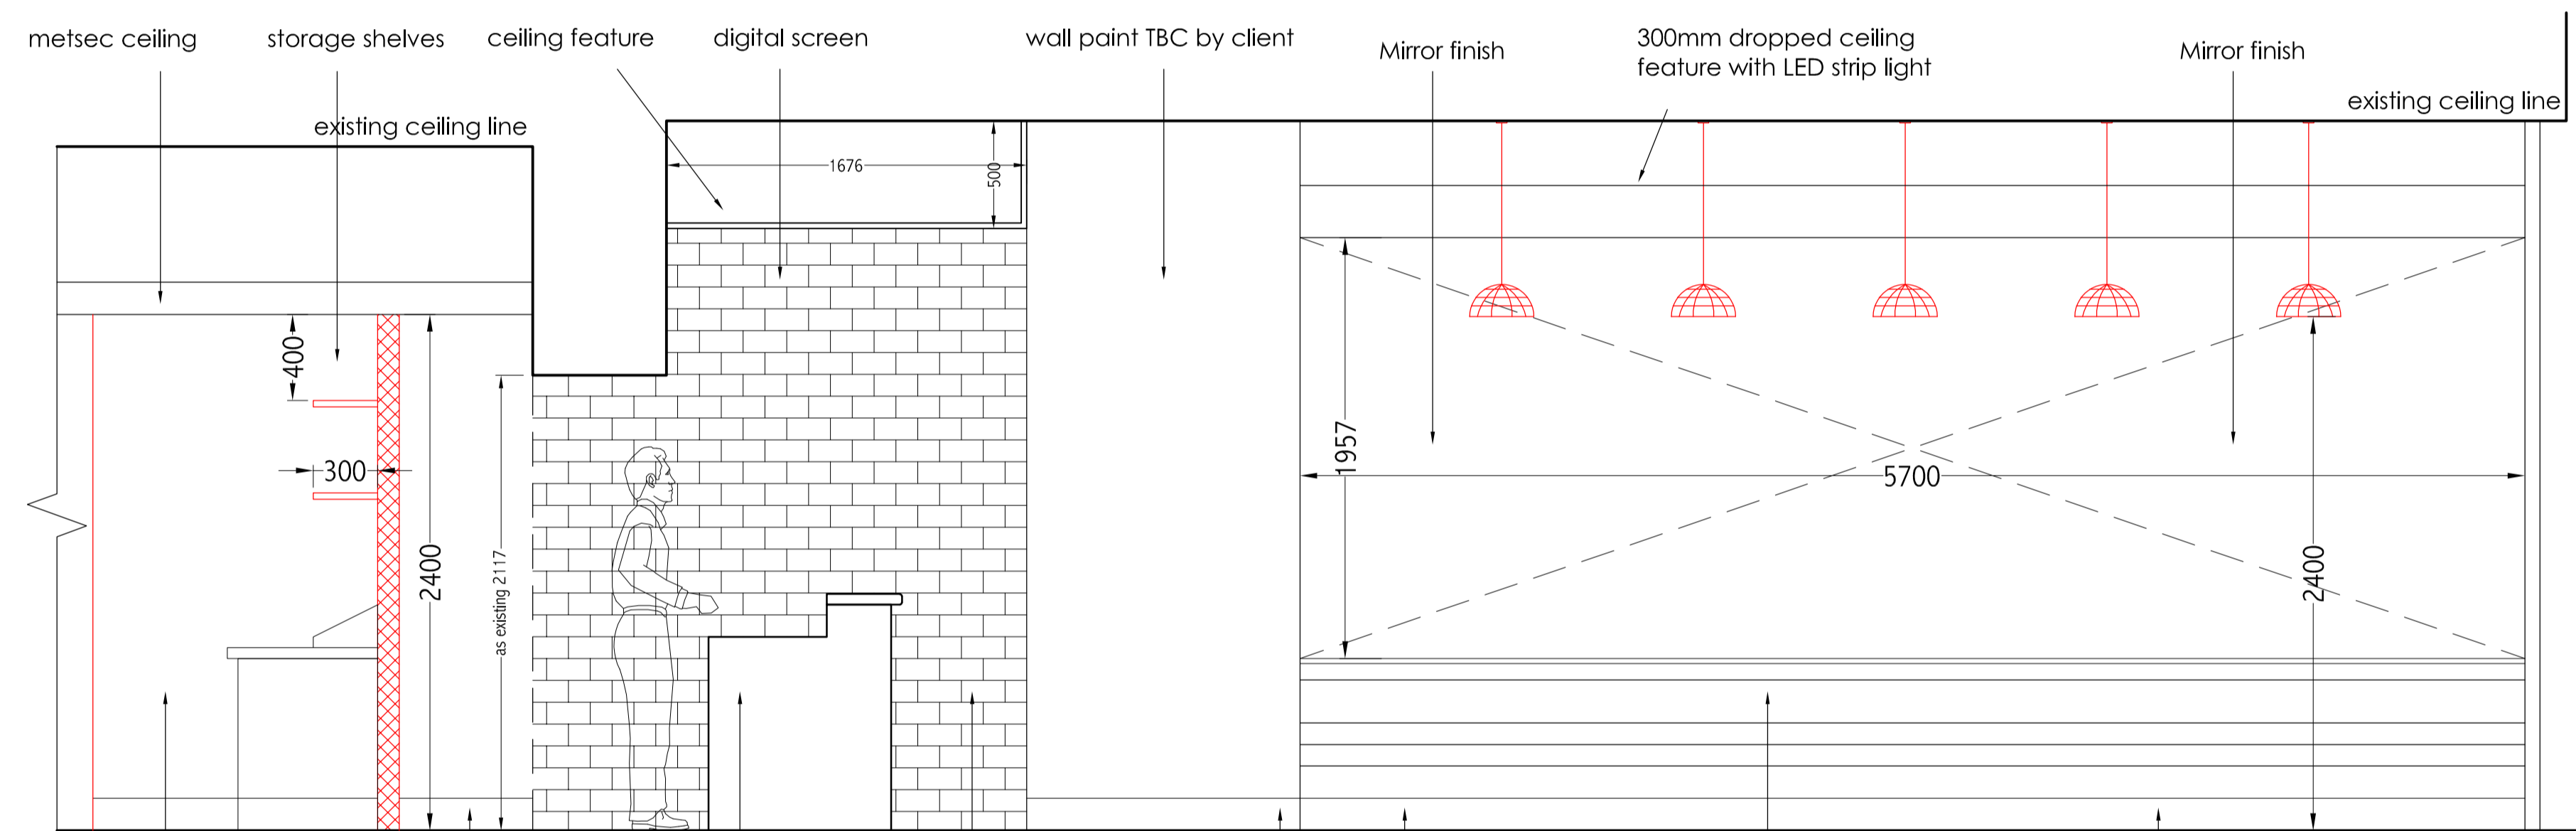


Elevation-C


altro cladding
new 150mm tile skirting matching floor tiles
New counter by shopfitter
Green Yellow Metro brick effect tiles. www.filesporcelain.co.uk
new 150mm tile skirting matching floor tiles
New bench seating by shopfitter. see section details
new 150mm s/s skirting

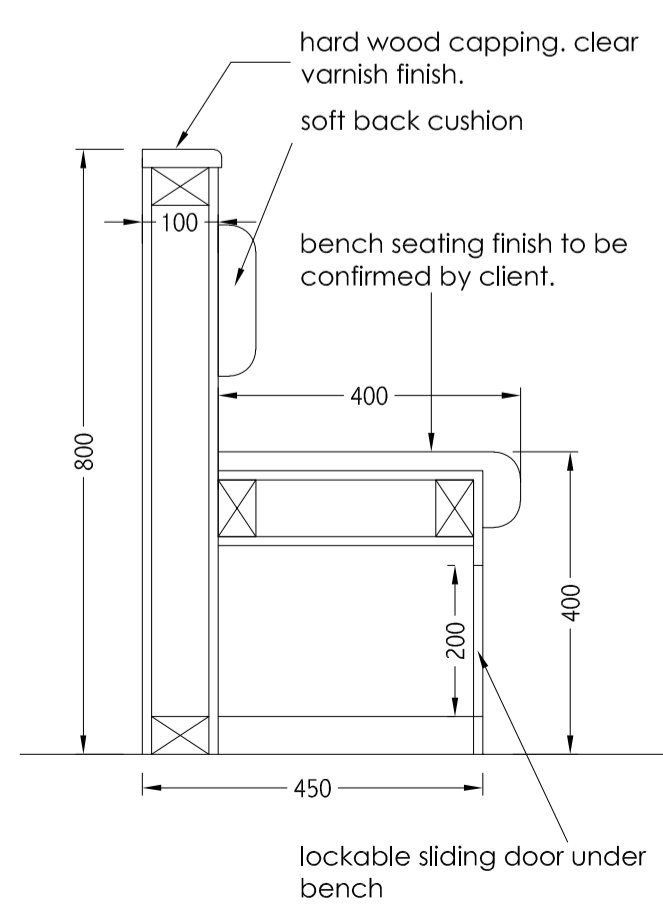


Bench Seating Section 1:10

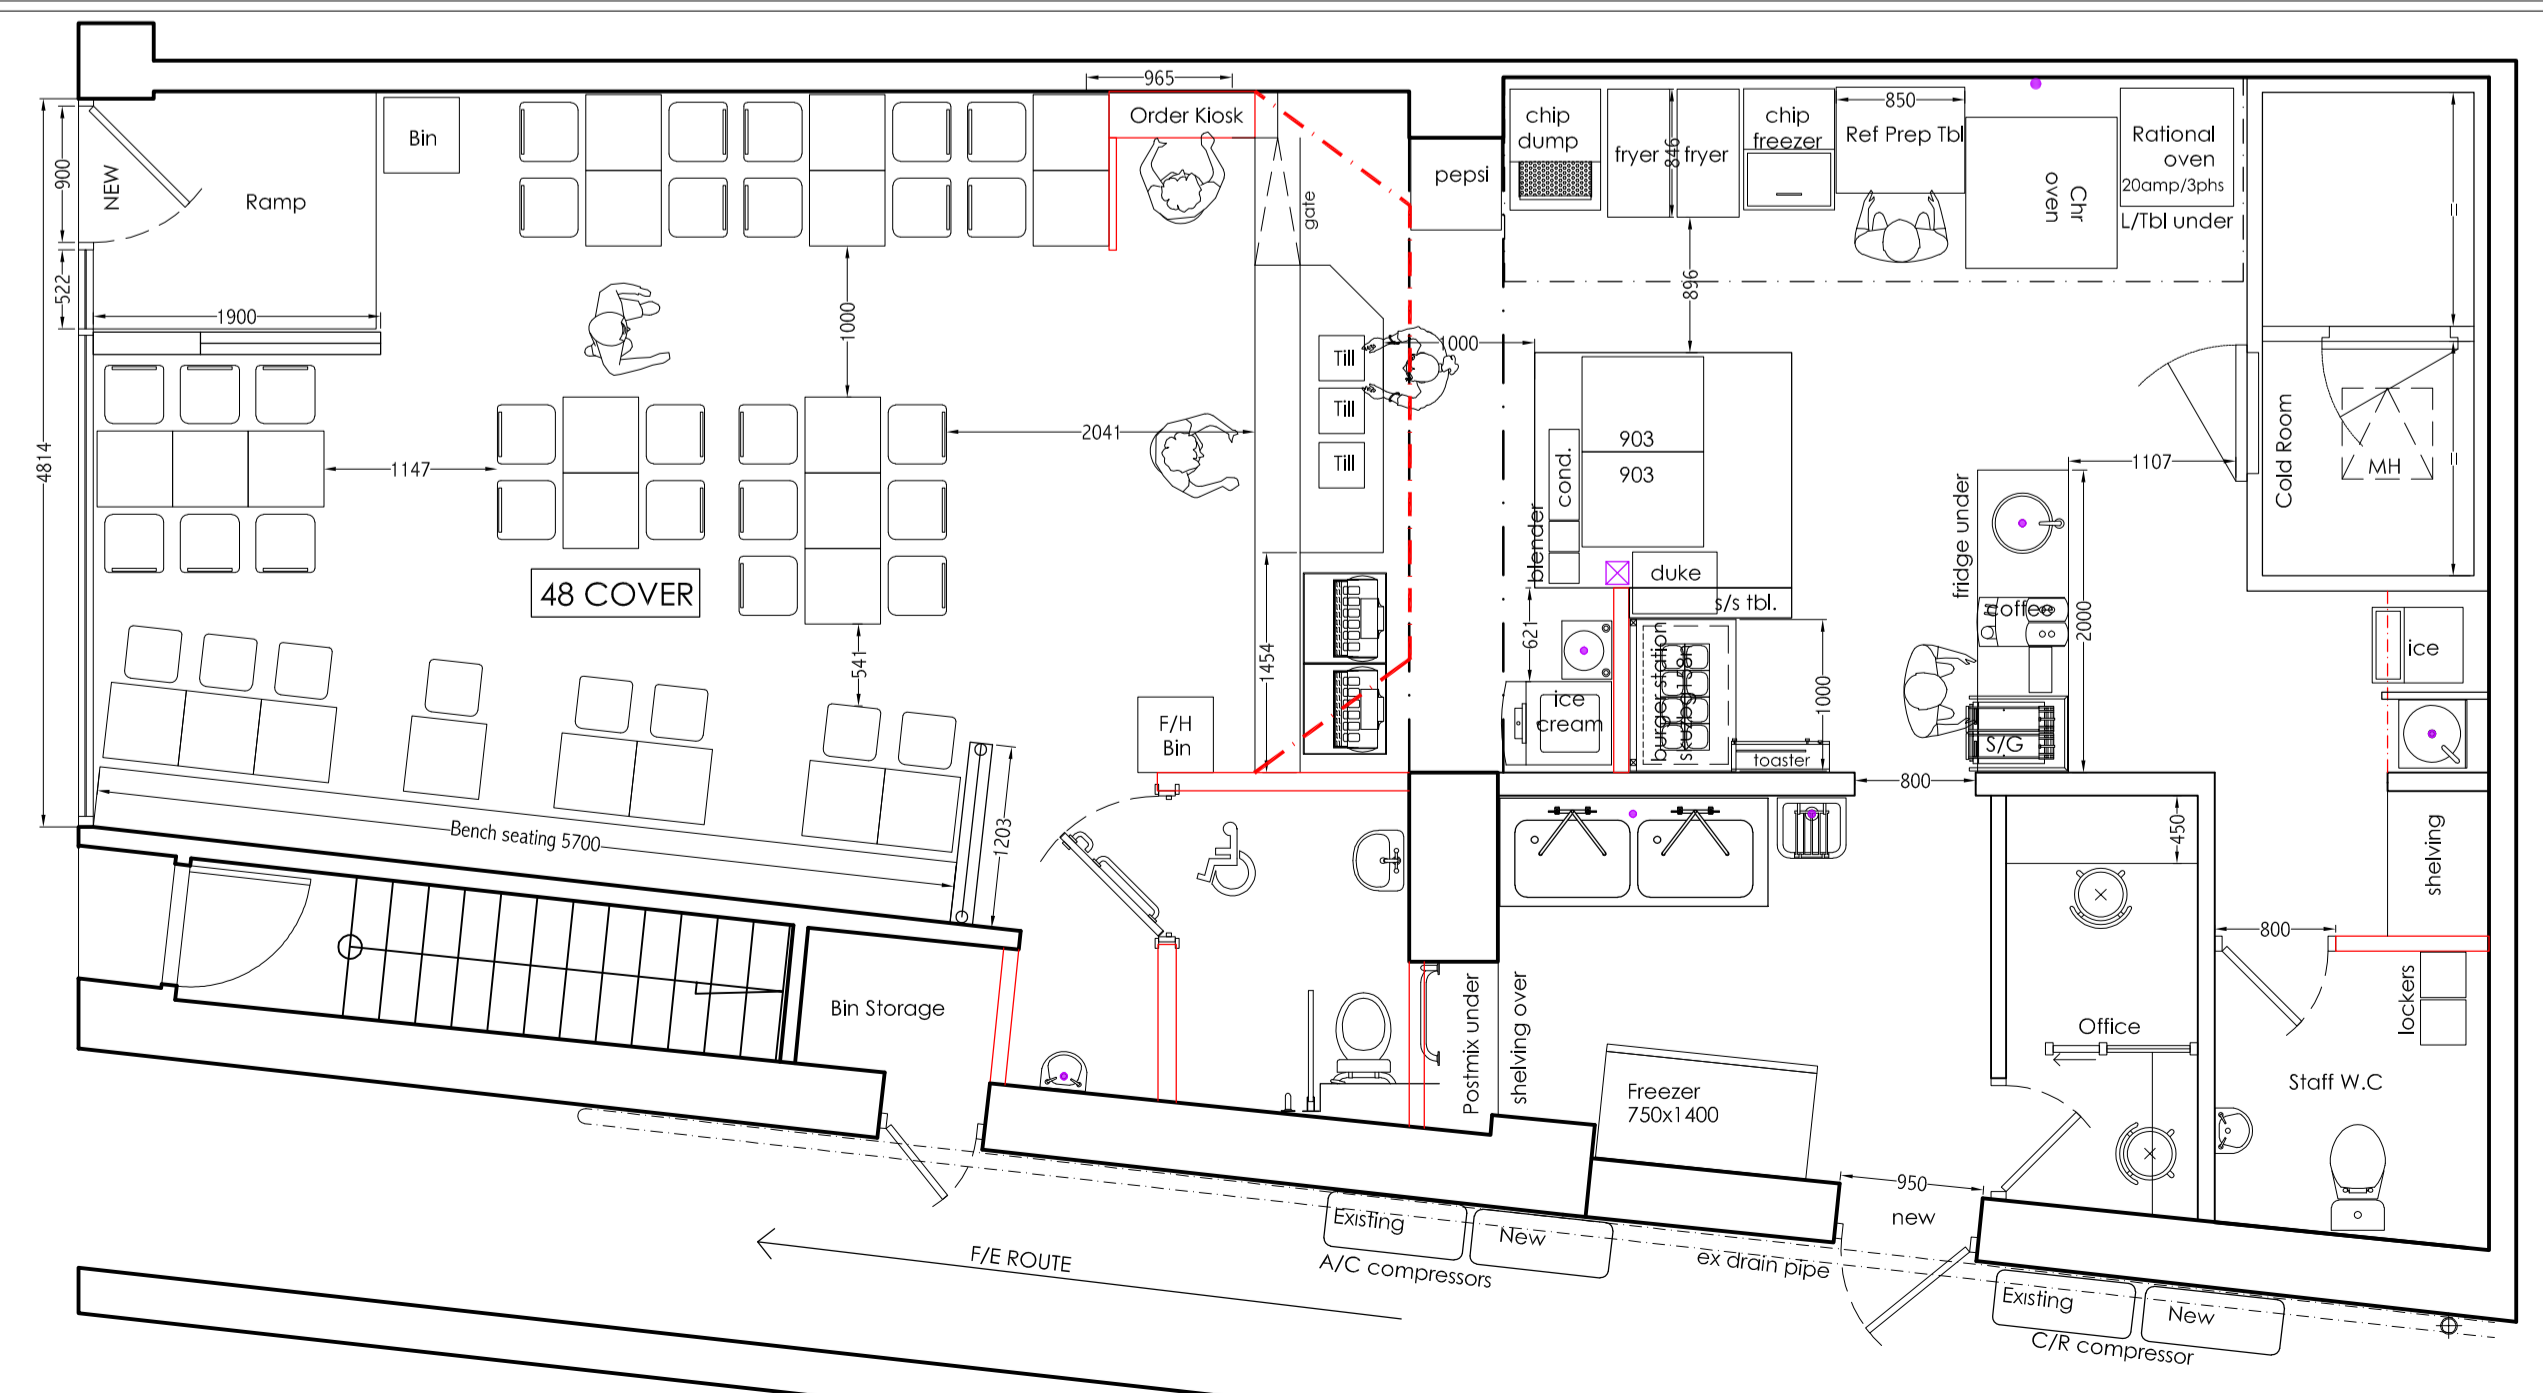

GA Layout 1:50

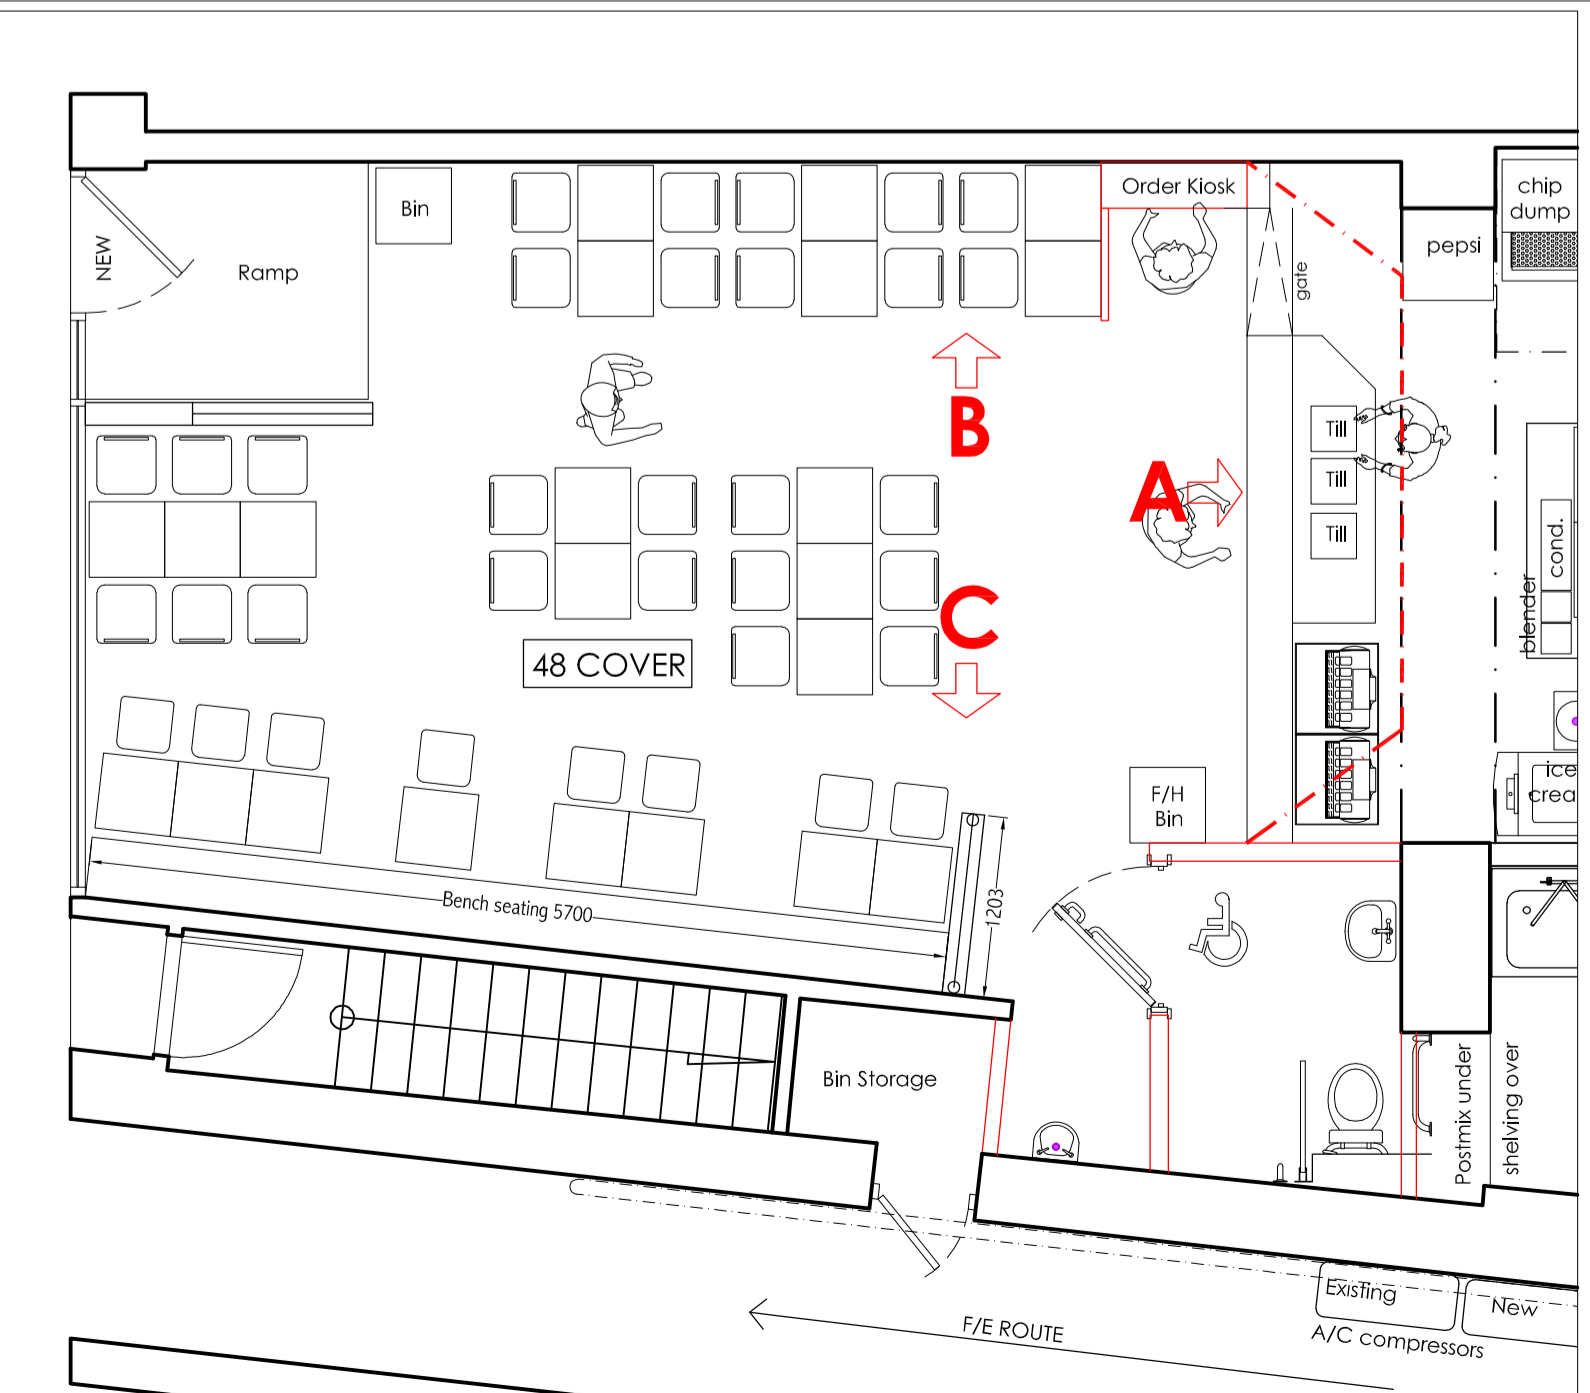

Elevation Key

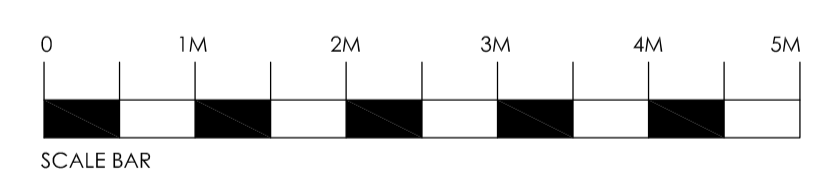

SANLI DESIGN LIMITED
28 Cobham Close, Wallington/Surrey
Tel:02086698573 • 07761280919 E-mail: vell@sanlibey.com

LOCATION	178 Kilburn High Rd London NW6 4JD		
TITLE	Proposed Layout and Elevations		
CLIENT	TexAnn		
Drawn by	Date	Scale	Sheet Size
Velli	July 2018	1:50	A1
Project No:	SD/2018/TexAnn-K1	REVISIONS	C