



SITE LOCATION

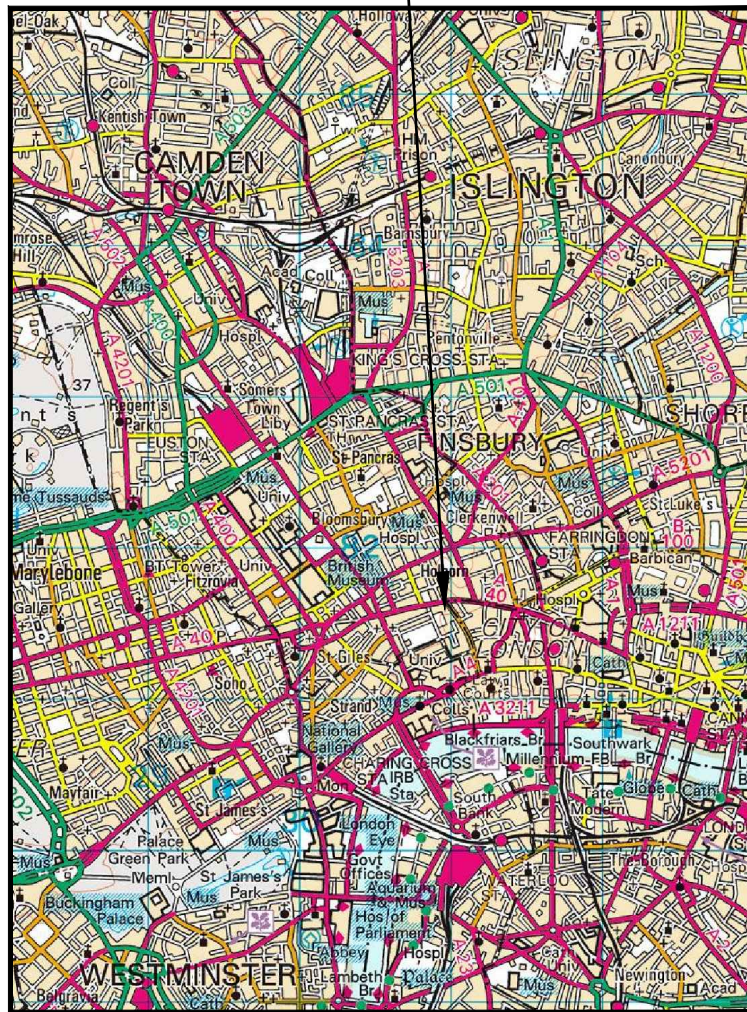


SITE LOCATION PLAN
(Scale 1:50,000)

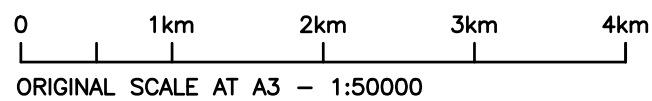

ORIGINAL SCALE AT A3 - 1:50000




SITE PHOTO

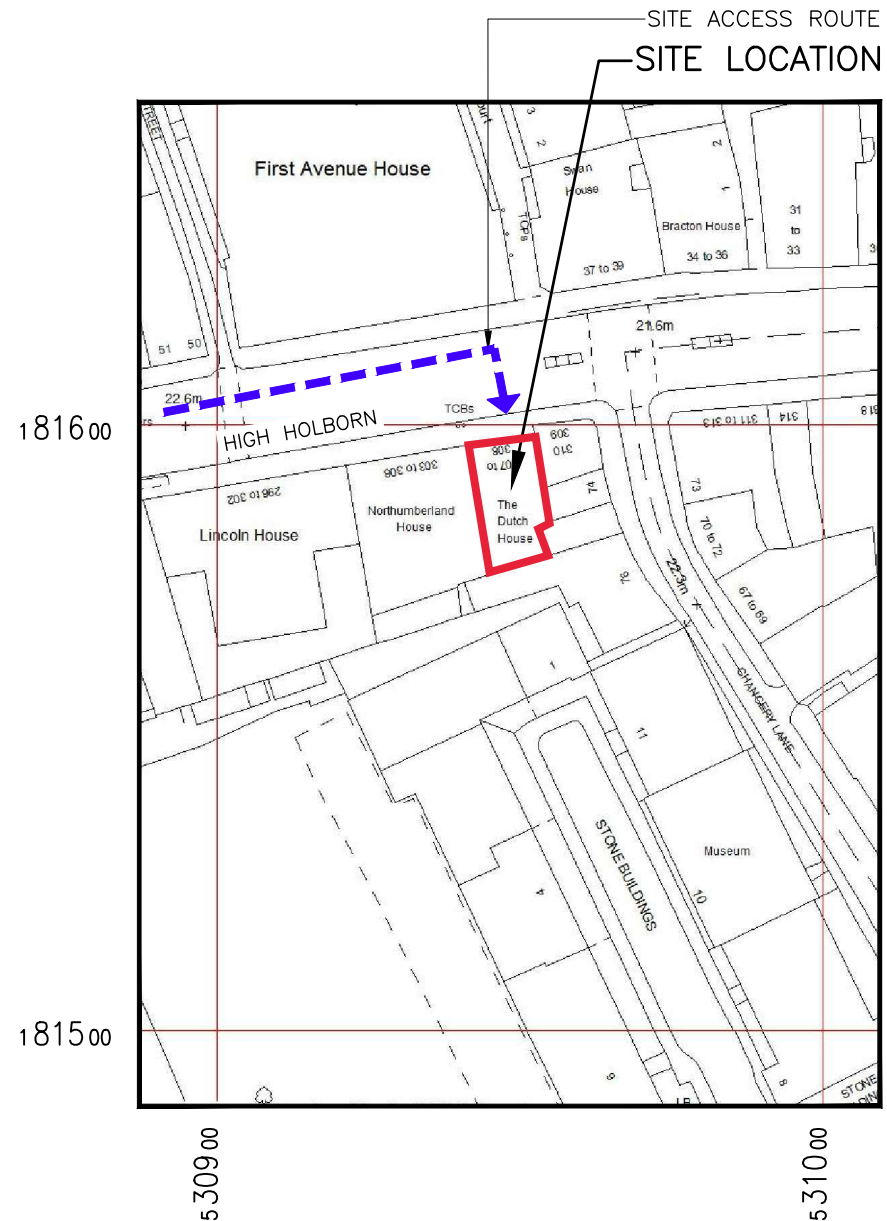

SITE LOCATION PLAN
(Scale 1:1250)

N.G.R. E: 530949, N: 181593
Based upon Ordnance Survey map extract
with the permission of the Controller of
Her Majesty's Stationery Office.
Crown copyright.
Promap Licence No.100035093

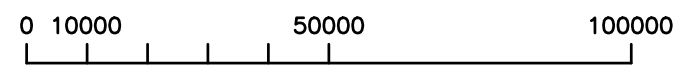

ORIGINAL SCALE AT A3 - 1:1250
ALL DIMENSIONS IN MILLIMETRES

- 1 ALL DIMENSIONS ARE IN mm UNLESS NOTED OTHERWISE
- 2 DO NOT SCALE DRAWINGS
- 3 BOXED GREEN TEXT INDICATES PROPOSED WORKS

No.	Revision	By	Ckd	Date
A1	Preliminary Issue For Comment	NTA	TM	09.01.19




sitec
 Infrastructure Services Ltd

7400 Cambridge Research Park
 Beach Drive, Waterbeach
 Cambridge
 CB25 9TN
 Tel: 01223 792150
 Fax: 01223 862752
 e: info@sitec-is.co.uk
 w: www.sitec-is.co.uk

Site Name & Address:

 THE DUTCH HOUSE
 307 HIGH HOLBORN
 HOLBORN
 LONDON
 WC1V 7LL

Drawing Title: SITE LOCATION PLAN

Purpose of Issue: PLANNING

Drawing No: CAM0012 01

UKB CELL ID:
CAM0012

Scale:	As Shown	Drawn:	NTA	Date:	09.01.19	Issue:	
Checked:	TM	Date:	09.01.19	Approved:	TM	Date:	09.01.19
							A1