


DET3-01

NOTES;


MAIN CONTRACTOR TO ENSURE THAT DOOR CONSTRUCTION WILL PROVIDE REQUIRED FIRE RATINGS AND WILL BE COMPLIANT WITH BUILDING REGULATIONS APPROVED DOCUMENT B [FIRE SAFETY REGULATIONS]

FOR DOOR WIDTH AND HEIGHT PLEASE REFER TO 3GG-PR-01 DRAWINGS

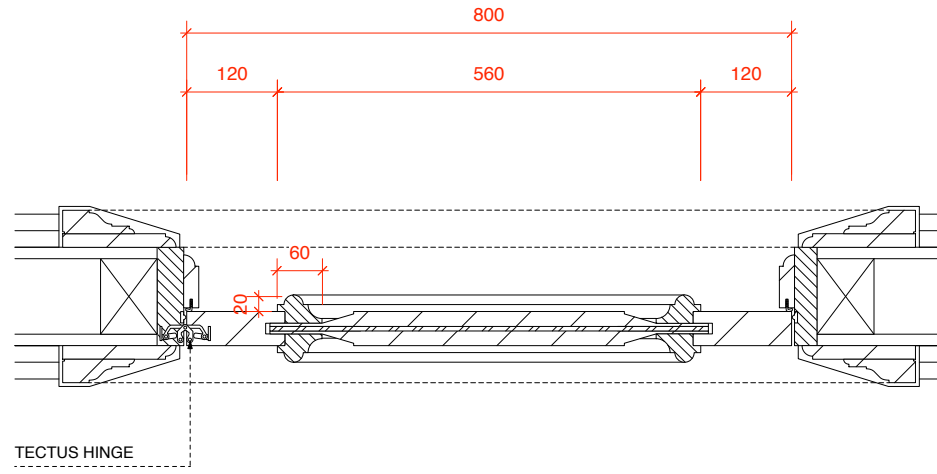

TECTUS HINGE

PLAN

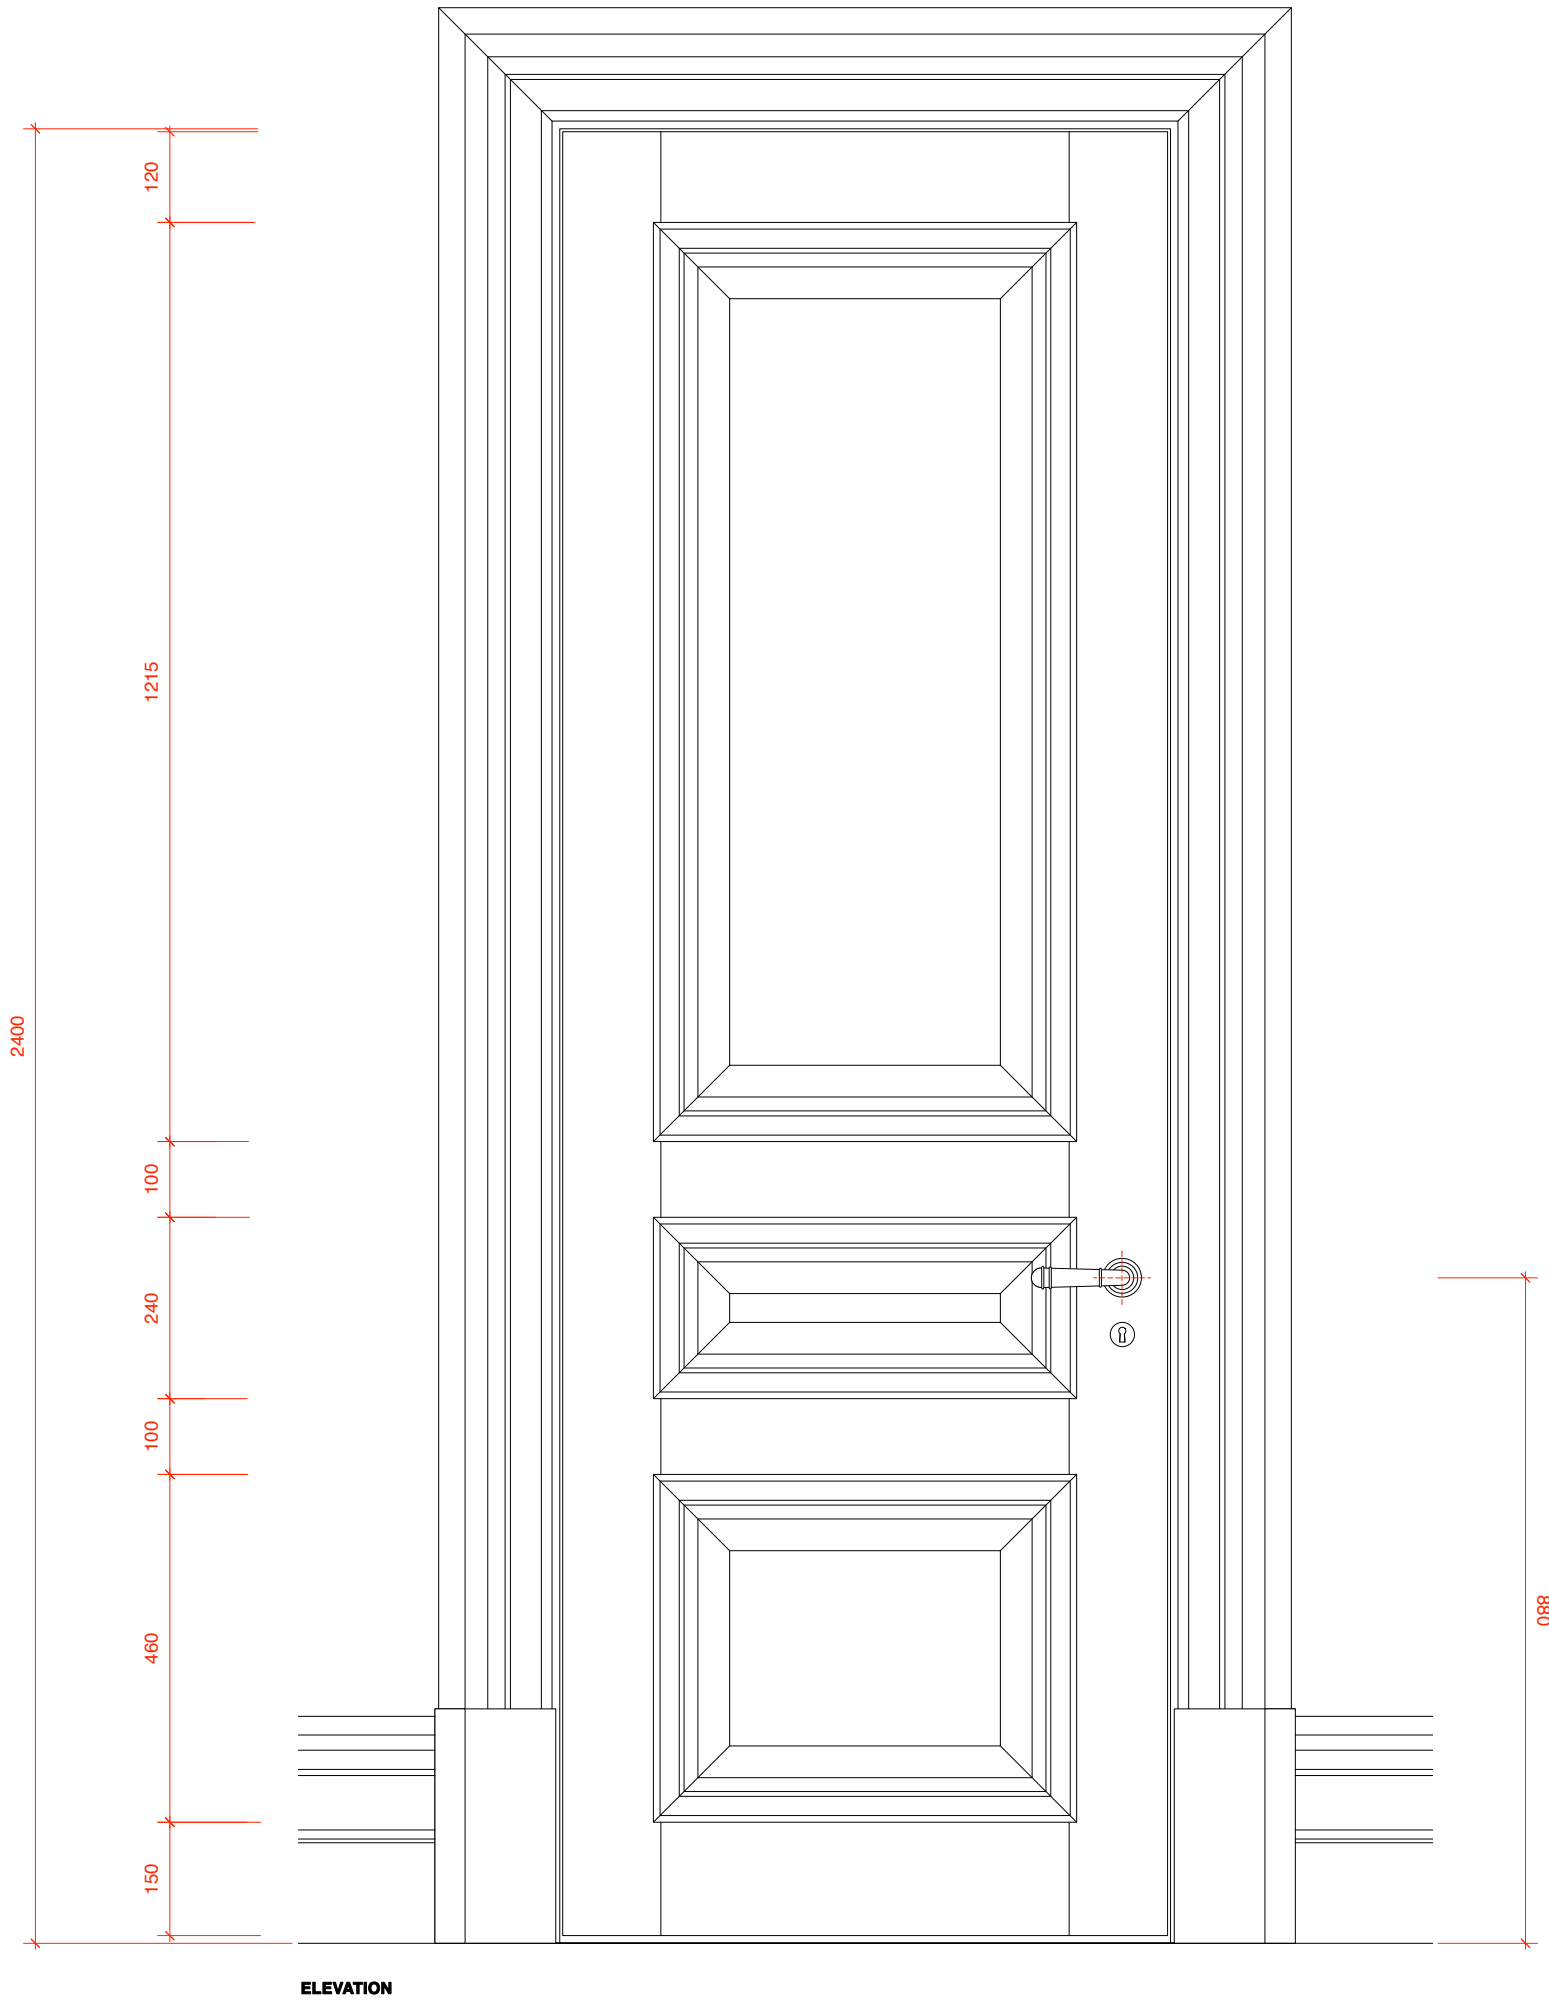

ELEVATION



TYPICAL DOOR DETAIL

1:10 @ A3

Drawing Status **PLANNING**

This Drawing May Only Used For Construction/Manufacture If Status Is: FOR CONSTRUCTION

Q ARCHITECTURAL DESIGN CONSULTANTS

34 Donovan Court, 107 Dreyton Gardens, London SW10 9QT
Tel / Fax: 020 7370 22 44, Email: office@qadc.com

Project: 3 Gloucester Gate, London NW1 4HG

Client: Mr & Mrs Sohail Moussavi

Drawing: Doors

Scale: 1:10 @ A3

Date: 24.9.2018

Drawn By: SA/LC

Dwg No: 3GG/DET3/01


Check all dimensions on site. Do not scale off drawings without prior consultation. Any discrepancies to be reported to designers before execution of relevant works. This drawing has been produced for Mr Sohail Moussavi for the development of 3 Gloucester Gate, London NW1 4HG & for that application alone and is not intended for use by any other person or for any other purpose. Drawings are copyright of QADC Ltd. and may not be reproduced without prior written consent or license.

DET3-02


NOTES;

MAIN CONTRACTOR TO ENSURE THAT DOOR CONSTRUCTION WILL PROVIDE REQUIRED FIRE RATINGS AND WILL BE COMPLIANT WITH BUILDING REGULATIONS APPROVED DOCUMENT B [FIRE SAFETY REGULATIONS]

FOR DOOR WIDTH AND HEIGHT PLEASE REFER TO 3GG-PR-01 DRAWINGS

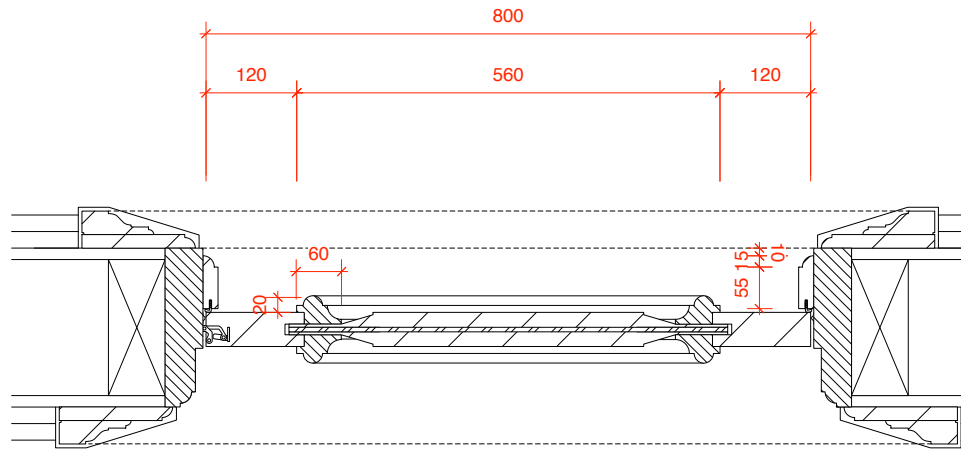

PLAN

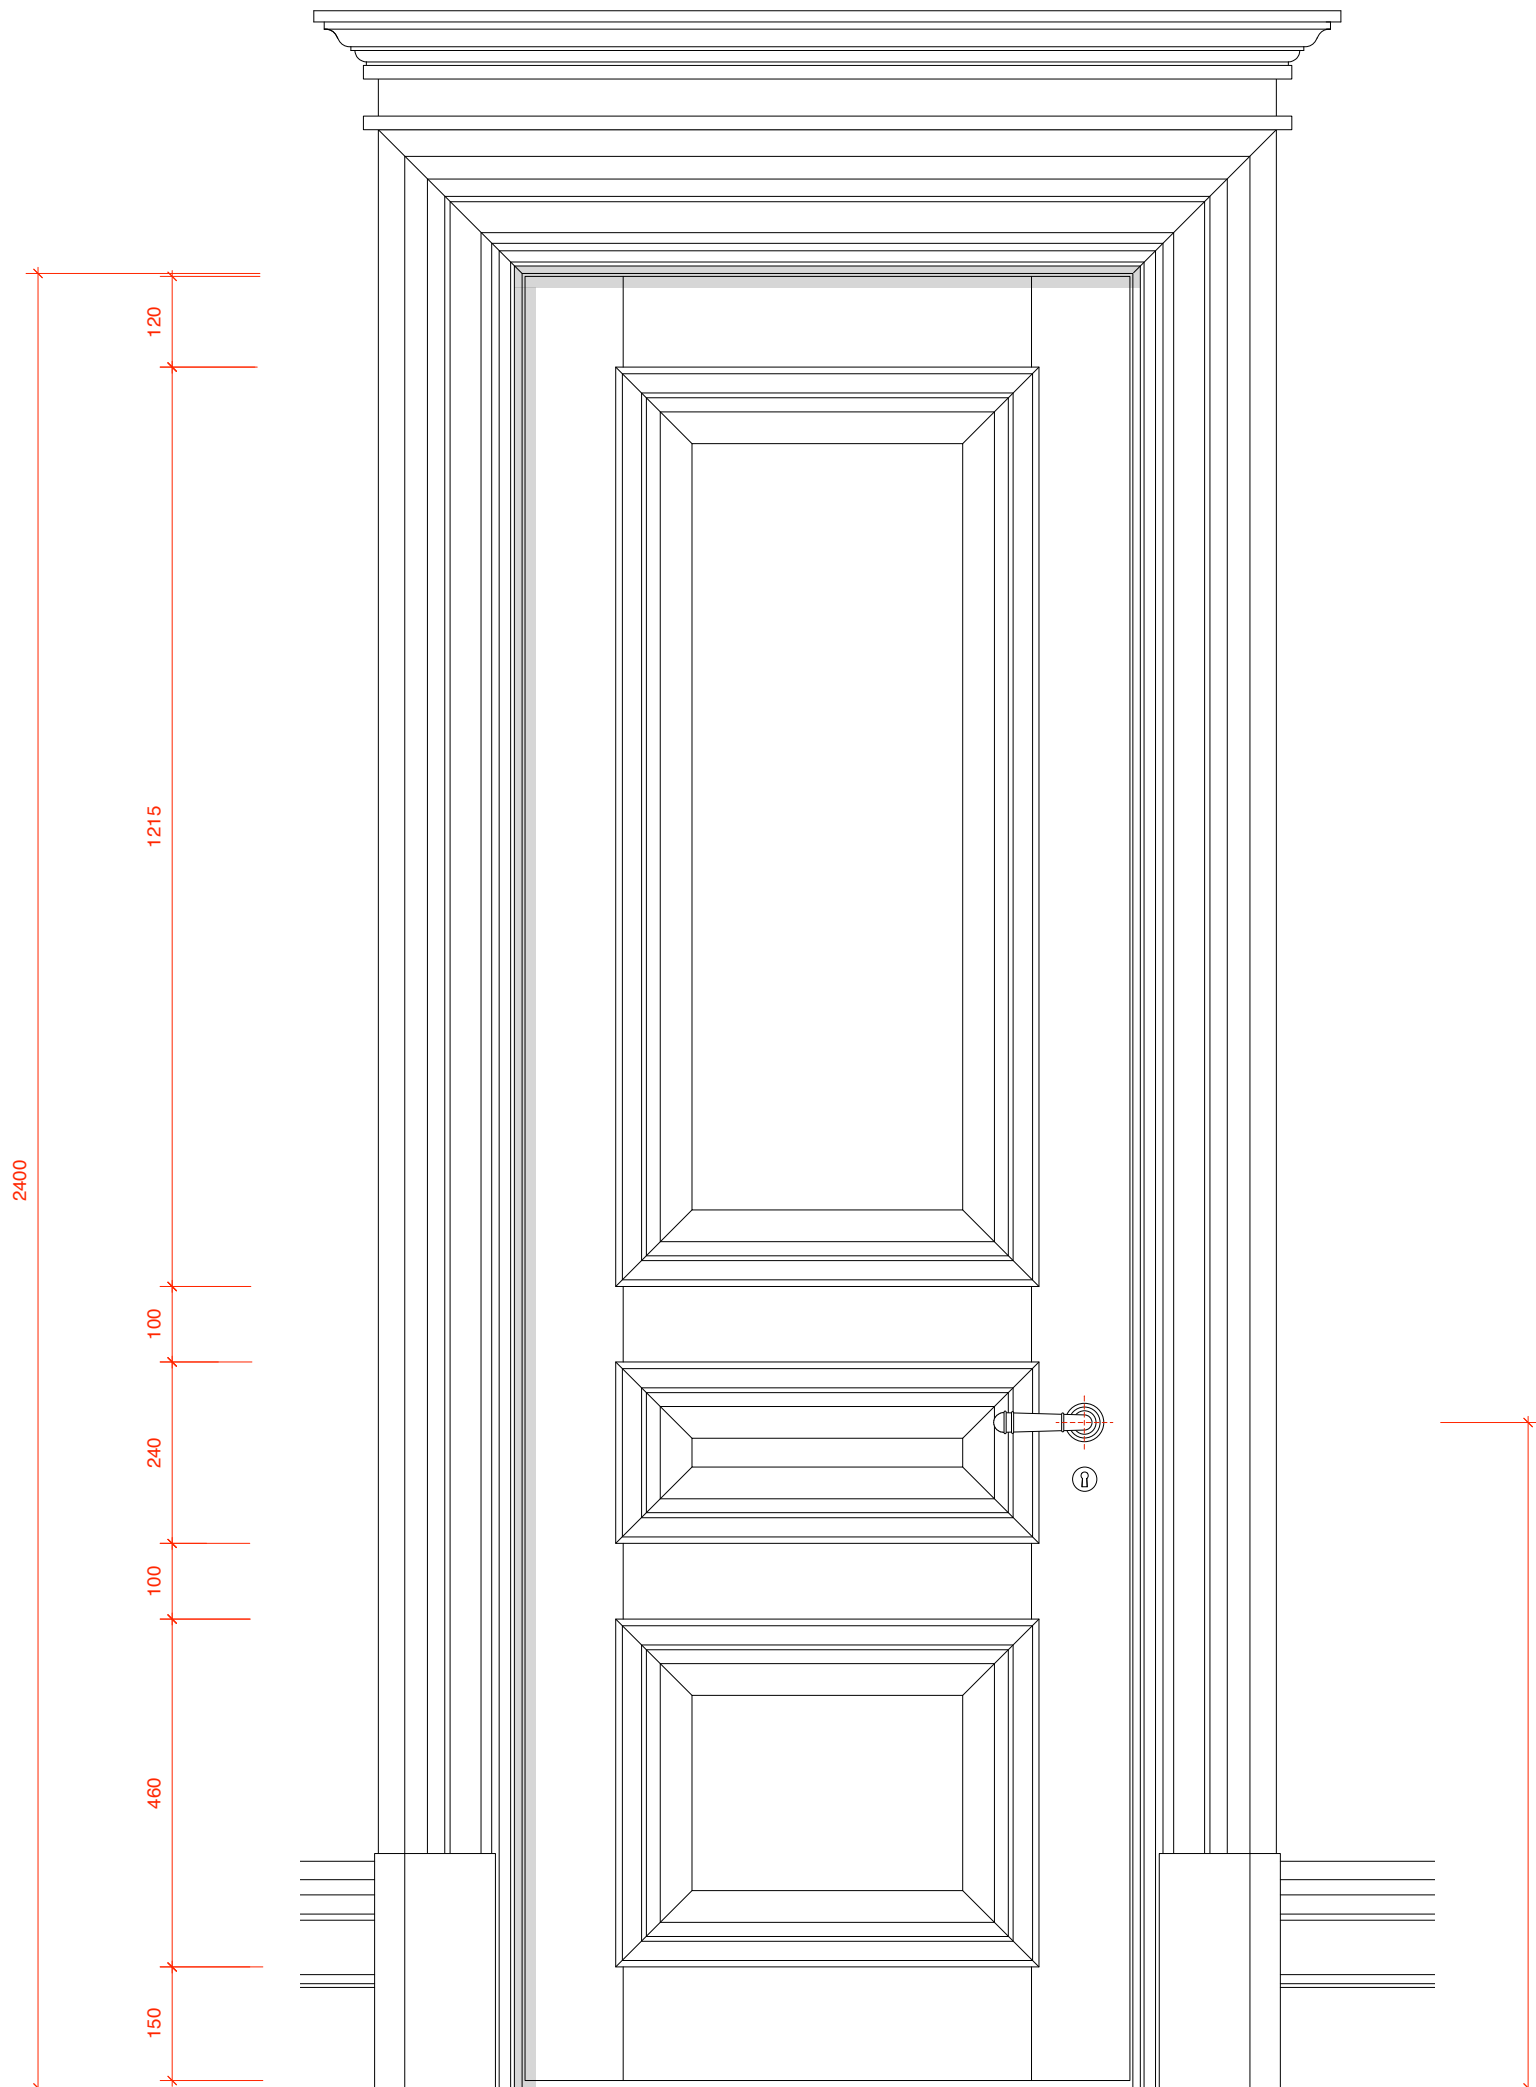

ELEVATION

Drawing Status **PLANNING**

This Drawing May Only Used For Construction/Manufacture If Status Is: FOR CONSTRUCTION

Q ARCHITECTURAL DESIGN CONSULTANTS

34 Donovan Court, 107 Dryton Gardens, London SW10 9QT
Tel / Fax: 020 7370 22 44, Email: office@qadc.com

Project: 3 Gloucester Gate, London NW1 4HG

Client: Mr & Mrs Sohail Moussavi

Drawing: Doors

Scale: 1:10 @ A3

Date: 14.11.2018

Drawn By: LC

Dwg No: 3GG/DET3/02

Check all dimensions on site. Do not scale off drawings without prior consultation. Any discrepancies to be reported to designers before execution of relevant works. This drawing has been produced for Mr Sohail Moussavi for the development of 3 Gloucester Gate, London NW1 4HG & for that application alone and is not intended for use by any other person or for any other purpose. Drawings are copyright of QADC Ltd. and may not be reproduced without prior written consent or license.


ENTRANCE HALLWAY/DINING ROOM [FD30.1] & ENTRANCE HALLWAY/KITCHEN [FD30.3]
1:10 @ A3

DET3-03


NOTES;

MAIN CONTRACTOR TO ENSURE THAT DOOR CONSTRUCTION WILL PROVIDE REQUIRED FIRE RATINGS AND WILL BE COMPLIANT WITH BUILDING REGULATIONS APPROVED DOCUMENT B [FIRE SAFETY REGULATIONS]

FOR DOOR WIDTH AND HEIGHT PLEASE REFER TO 3GG-PR-01 DRAWINGS

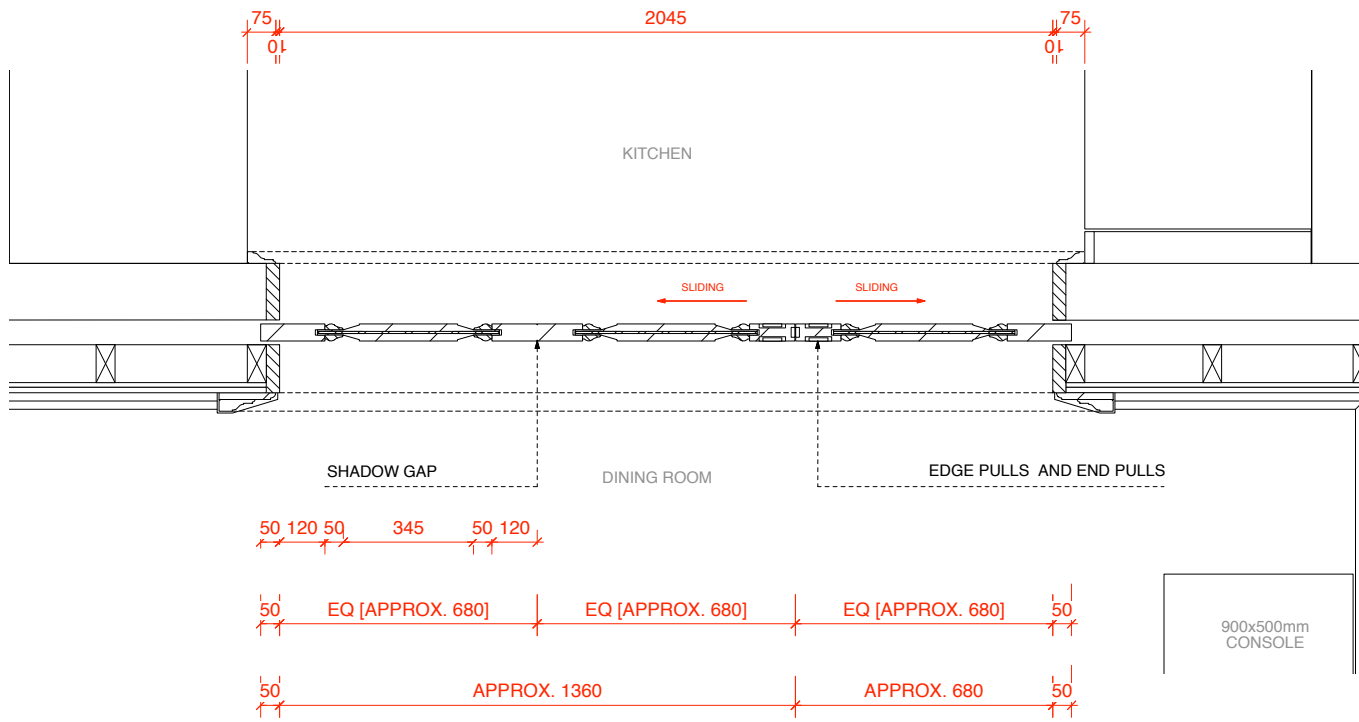

PLAN - 1:20@A3

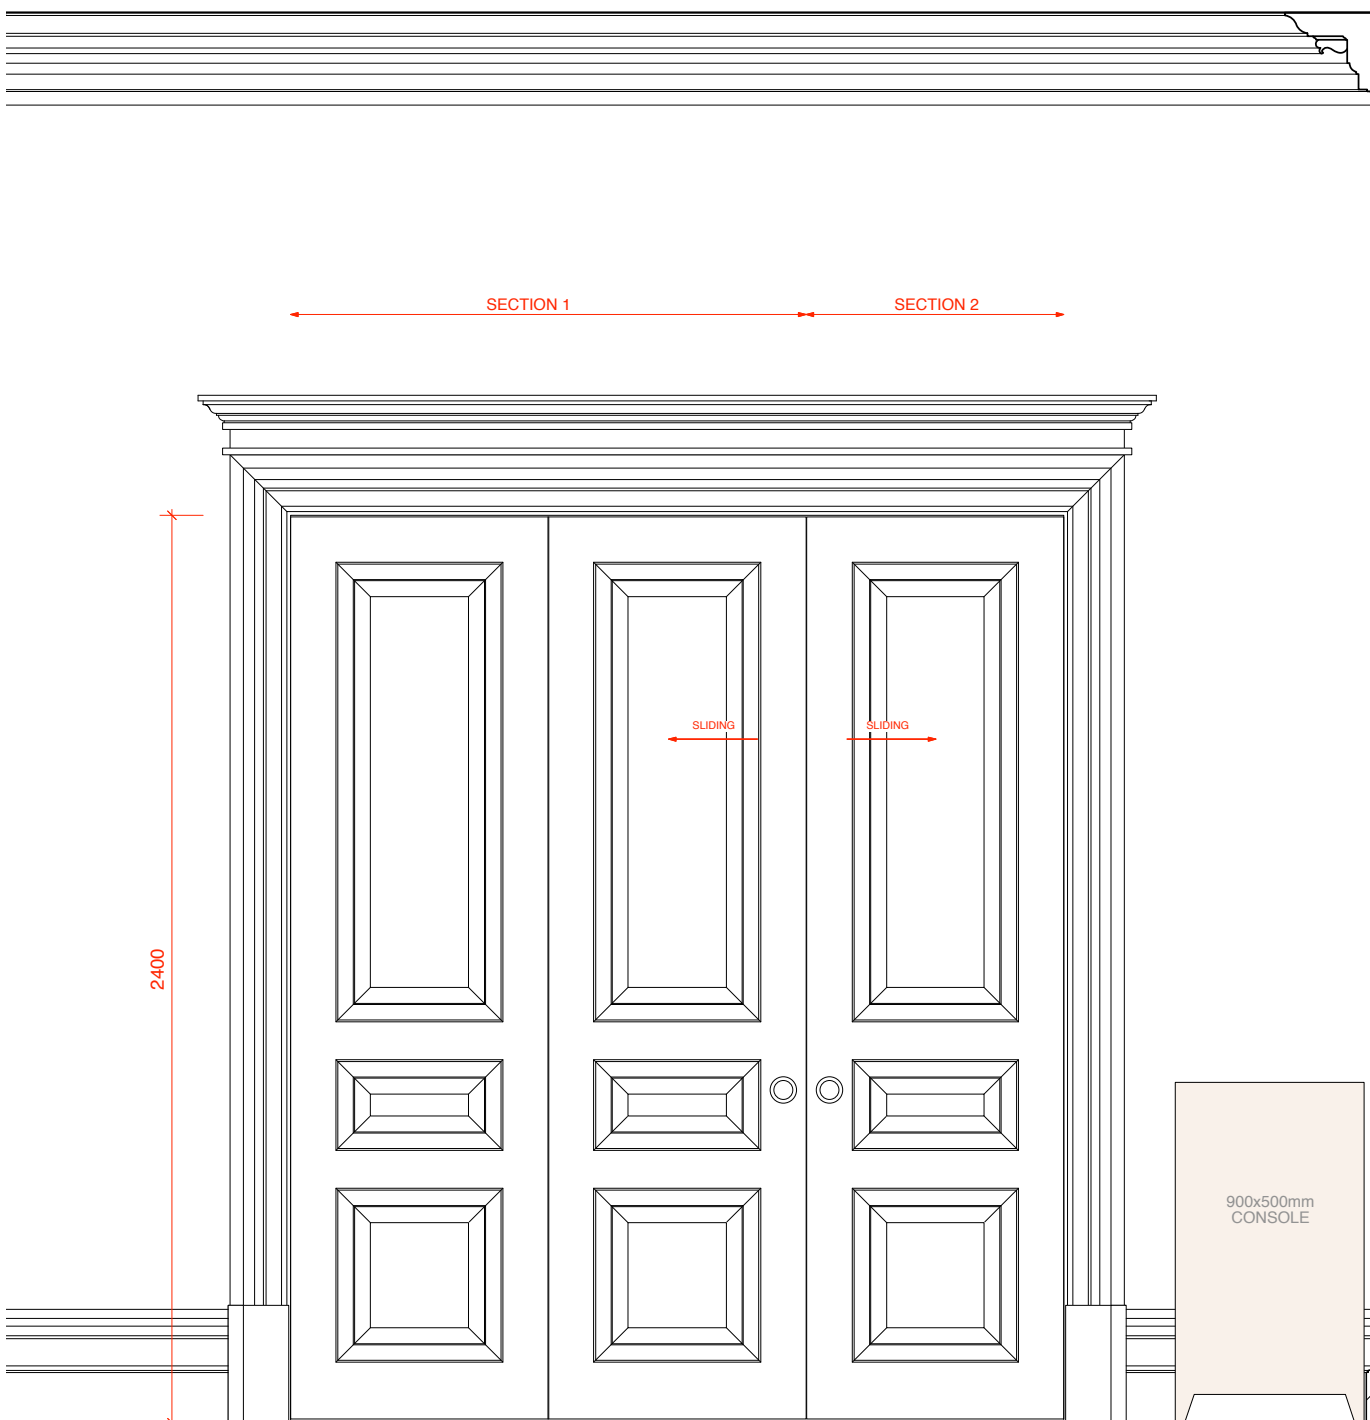

ELEVATION WITH DOORS CLOSED - 1:20@A3

Drawing Status **PLANNING**

This Drawing May Only Used For Construction/Manufacture If Status is; FOR CONSTRUCTION

Q ARCHITECTURAL DESIGN CONSULTANTS

34 Donovan Court, 107 Drayton Gardens, London SW10 9QT
Tel / Fax: 020 7370 22 44, Email: office@qadc.com

Project: 3 Gloucester Gate, London NW1 4HG

Client: Mr & Mrs Sohail Moussavi

Drawing: Doors

Scale: 1:20 @ A3

Date: 15.10.2018

Drawn By: LC


Dwg No: 3GG/DET3/03

Check all dimensions on site. Do not scale off drawings without prior consultation. Any discrepancies to be reported to designers before execution of relevant works. This drawing has been produced for Mr Sohail Moussavi for the development of 3 Gloucester Gate, London NW1 4HG & for that application alone and is not intended for use by any other person or for any other purpose. Drawings are copyright of QADC Ltd. and may not be reproduced without prior written consent or license.


DINING ROOM / KITCHEN SLIDING DOOR [FD30.2]
1:20 @ A3

DET3-04


NOTES;

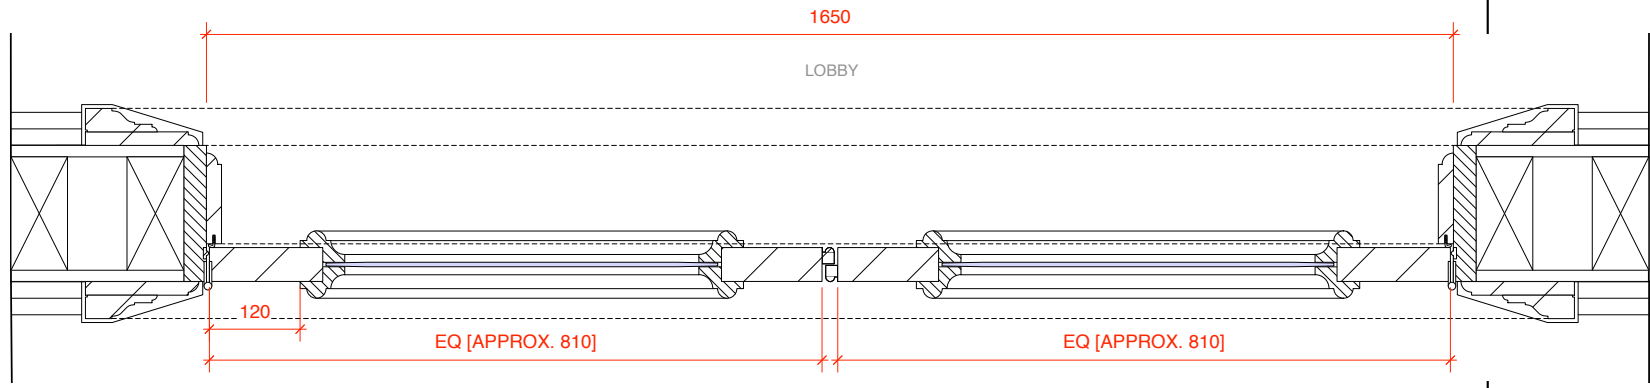

PLAN AT LOW LEVEL - 1:10@A3

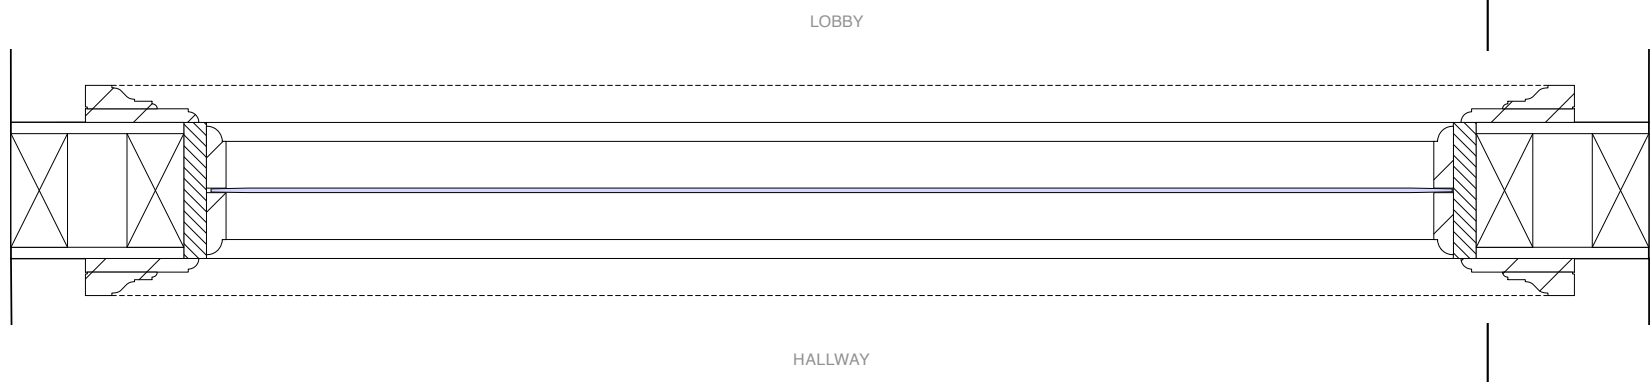

PLAN AT HIGH LEVEL - 1:10@A3

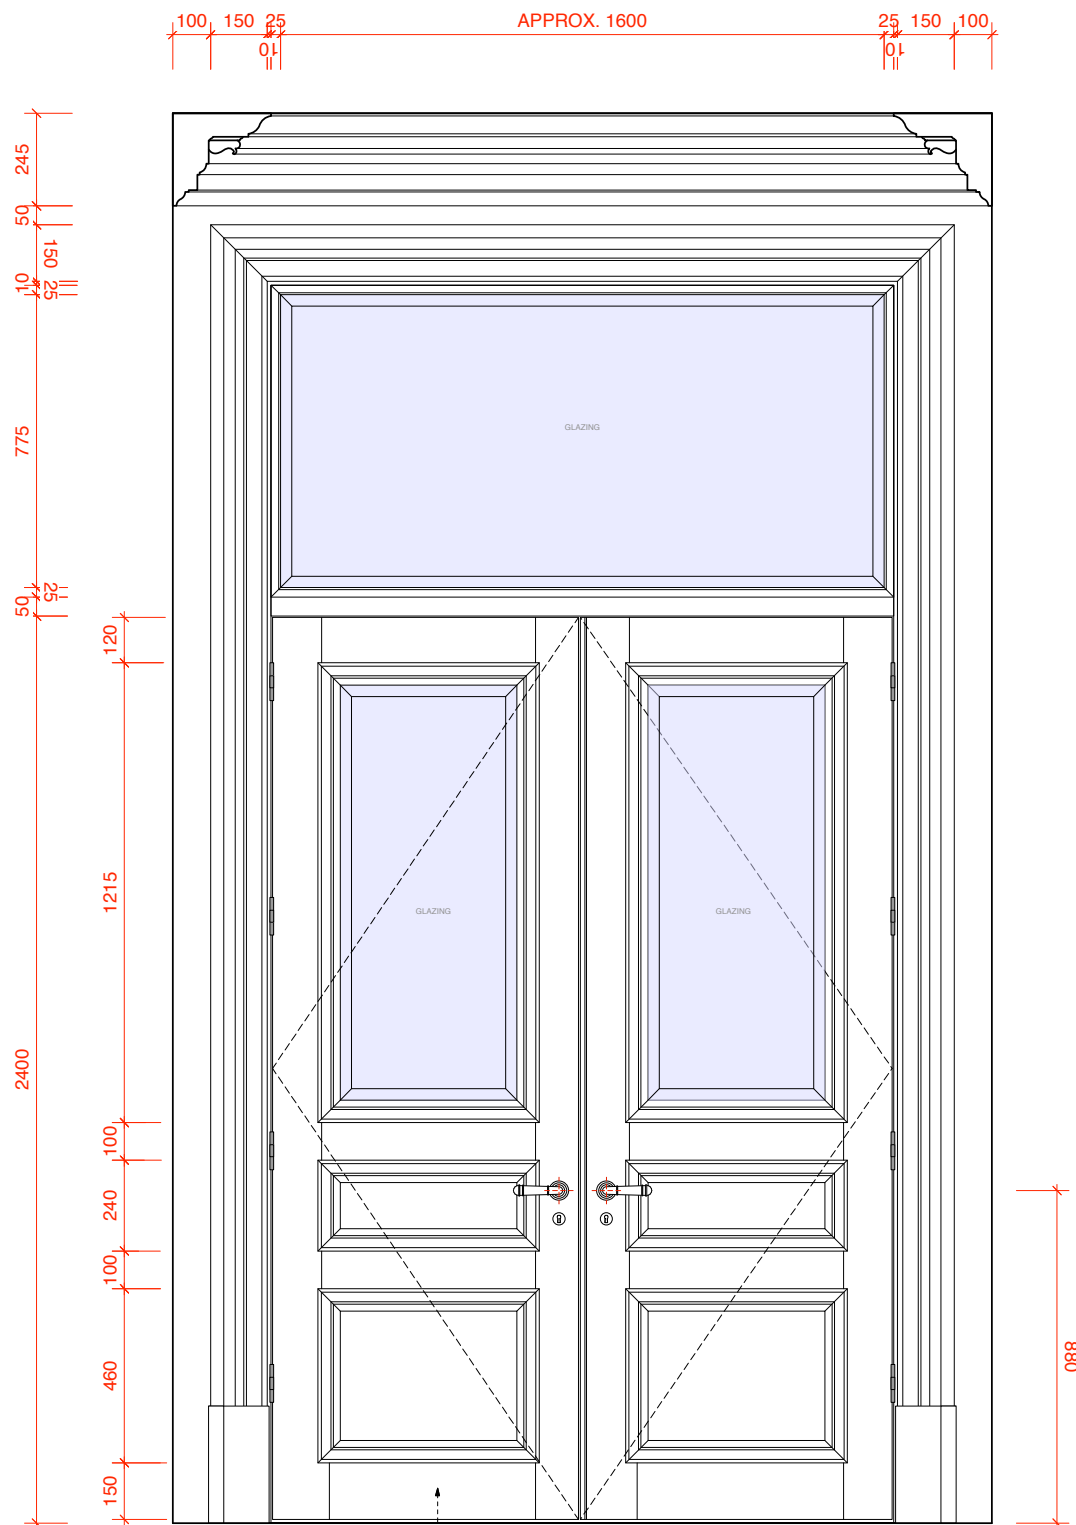

DOORS HEIGHT TO MATCH DOOR HEIGHT OF GROUND FLOOR DOORS (DINING ROOM / KITCHEN, ETC. [2400MM])

ELEVATION - 1:20@A3

Drawing Status **PLANNING**

This Drawing May Only Used For Construction/Manufacture If Status Is: FOR CONSTRUCTION

Q ARCHITECTURAL DESIGN CONSULTANTS
34 Donovan Court, 107 Dryton Gardens, London SW10 9QT
Tel / Fax: 020 7370 22 44, Email: office@qadc.com

Project: 3 Gloucester Gate, London NW1 4HG

Client: Mr & Mrs Sohail Moussavi

Drawing: Doors

Scale: 1:10, 1:20 @ A3

Date: 17.10.2018

Drawn By: LC

Dwg No: 3GG/DET3/04

Check all dimensions on site. Do not scale off drawings without prior consultation. Any discrepancies to be reported to designers before execution of relevant works. This drawing has been produced for Mr Sohail Moussavi for the development of 3 Gloucester Gate, London NW1 4HG & for that application alone and is not intended for use by any other person or for any other purpose. Drawings are copyright of QADC Ltd. and may not be reproduced without prior written consent or license.


LOBBY / ENTRANCE [D.2]
1:10 & 1:20 @ A3

DET3-05


NOTES;

MAIN CONTRACTOR TO ENSURE THAT DOOR CONSTRUCTION WILL PROVIDE REQUIRED FIRE RATINGS AND WILL BE COMPLIANT WITH BUILDING REGULATIONS APPROVED DOCUMENT B [FIRE SAFETY REGULATIONS]

FOR DOOR WIDTH AND HEIGHT PLEASE REFER TO 3GG-PR-01 DRAWINGS

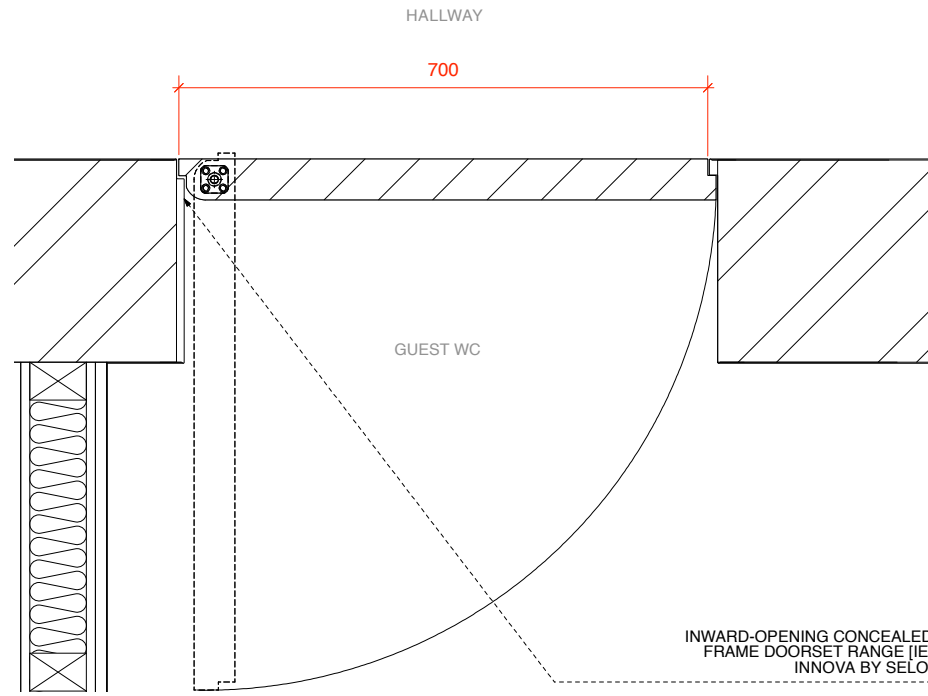

PLAN - 1:10@A3

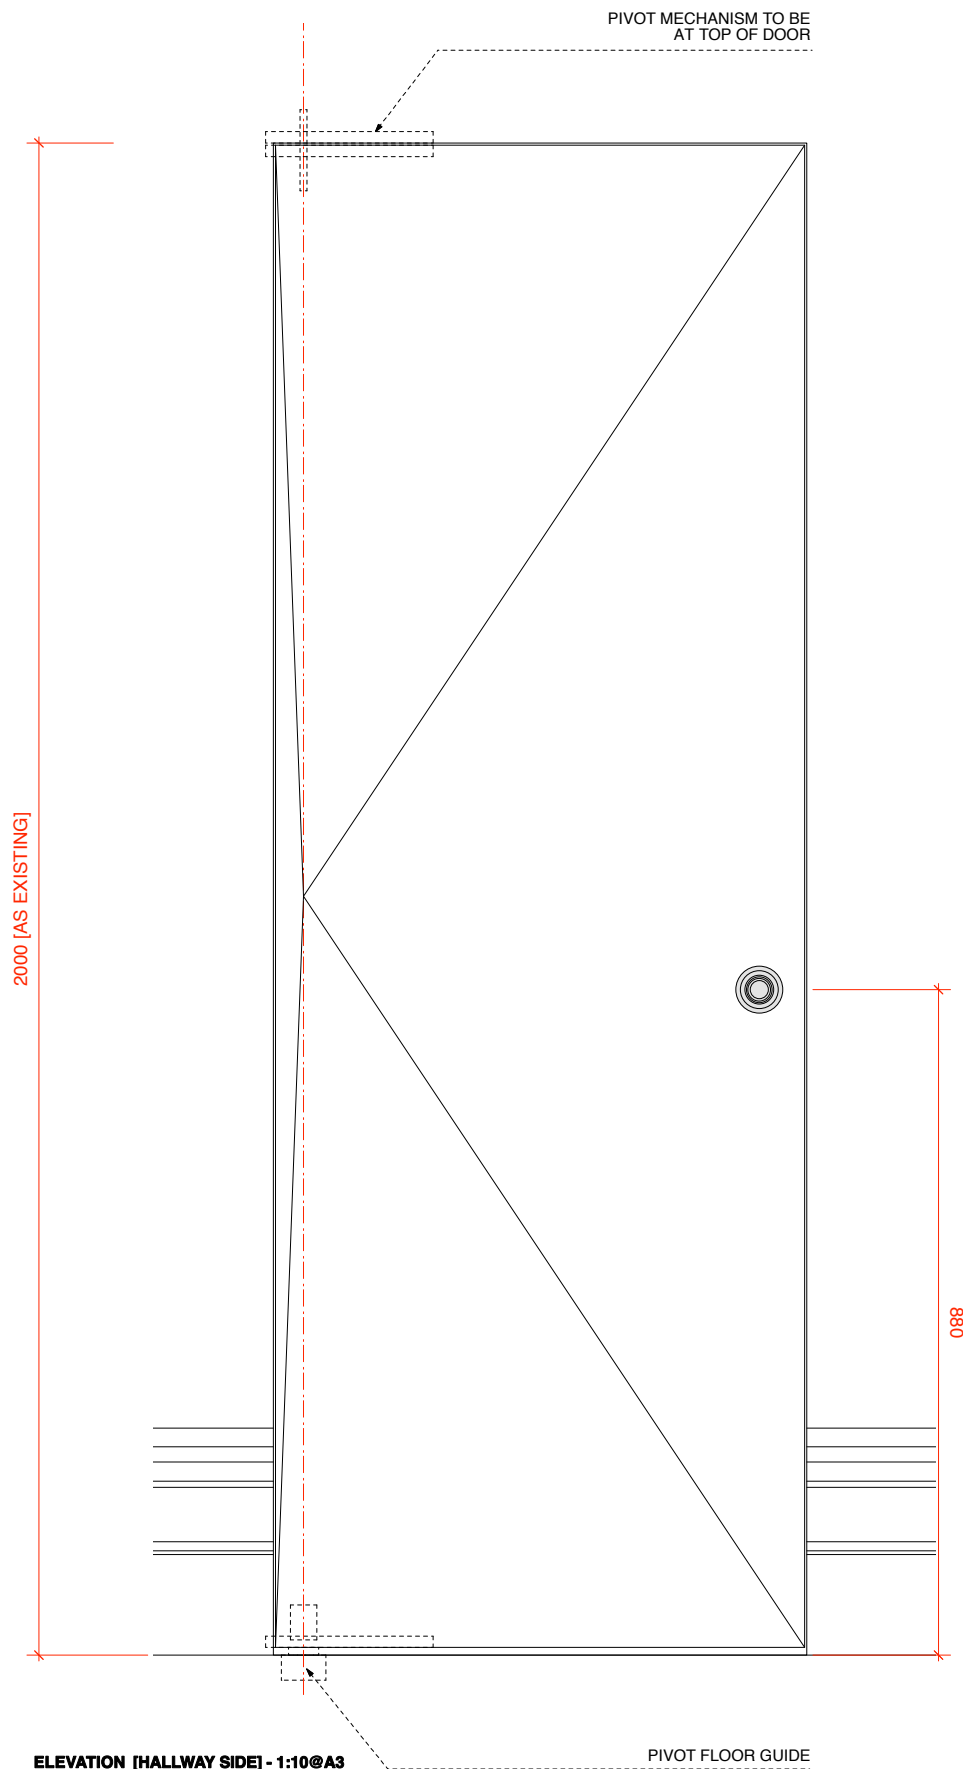

Drawing Status **PLANNING**

This Drawing May Only Used For Construction/Manufacture If Status Is: FOR CONSTRUCTION

Q ARCHITECTURAL DESIGN CONSULTANTS
34 Donovan Court, 107 Drayton Gardens, London SW10 9QT
Tel / Fax: 020 7370 22 44, Email: office@qadc.com

Project: 3 Gloucester Gate, London NW1 4HG

Client: Mr & Mrs Sohail Moussavi

Drawing: Doors

Scale: 1:10 @ A3

Date: 15.11.2018

Drawn By: LC

Dwg No: 3GG/DET3/05

Check all dimensions on site. Do not scale off drawings without prior consultation. Any discrepancies to be reported to designers before execution of relevant works. This drawing has been produced for Mr Sohail Moussavi for the development of 3 Gloucester Gate, London NW1 4HG & for that application alone and is not intended for use by any other person or for any other purpose. Drawings are copyright of QADC Ltd. and may not be reproduced without prior written consent or license.



GUEST CLOAKROOM PIVOT JIB DOOR [D.4]


1:10 @ A3

DET3-06



NOTES;

MAIN CONTRACTOR TO ENSURE THAT DOOR CONSTRUCTION WILL PROVIDE REQUIRED FIRE RATINGS AND WILL BE COMPLIANT WITH BUILDING REGULATIONS APPROVED DOCUMENT B [FIRE SAFETY REGULATIONS]

FOR DOOR WIDTH AND HEIGHT PLEASE REFER TO 3GG-PR-01 DRAWINGS

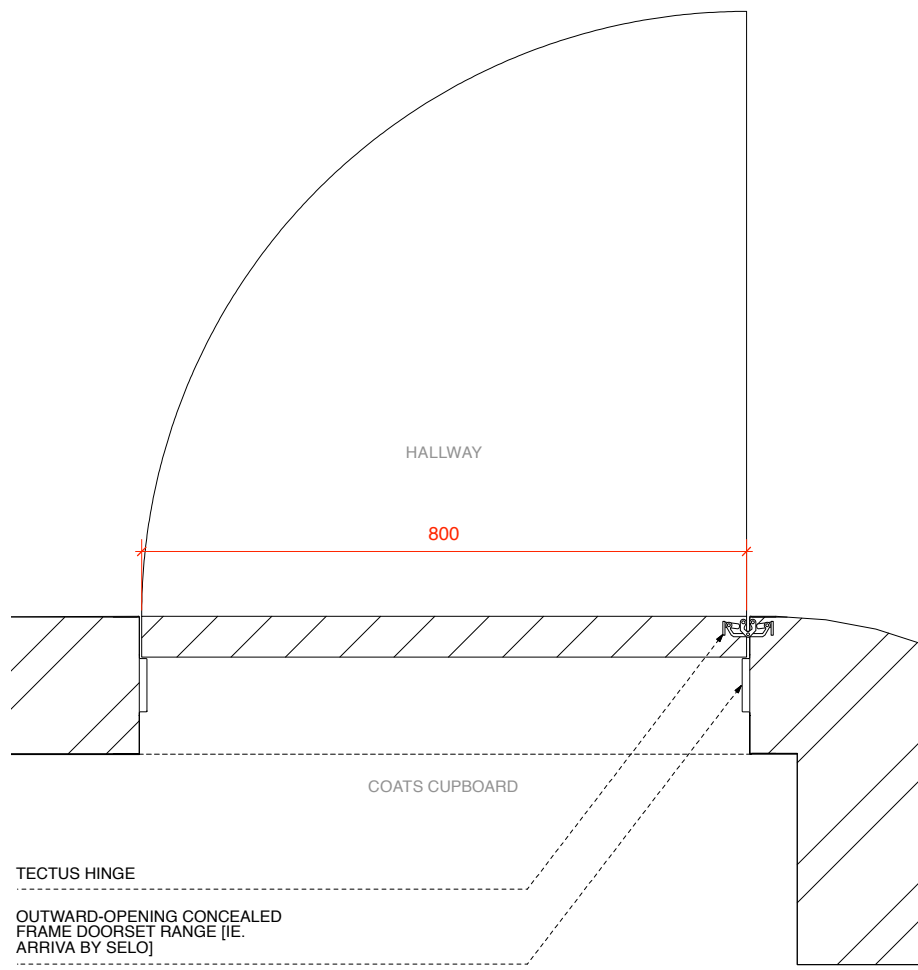

PLAN - 1:10@A3

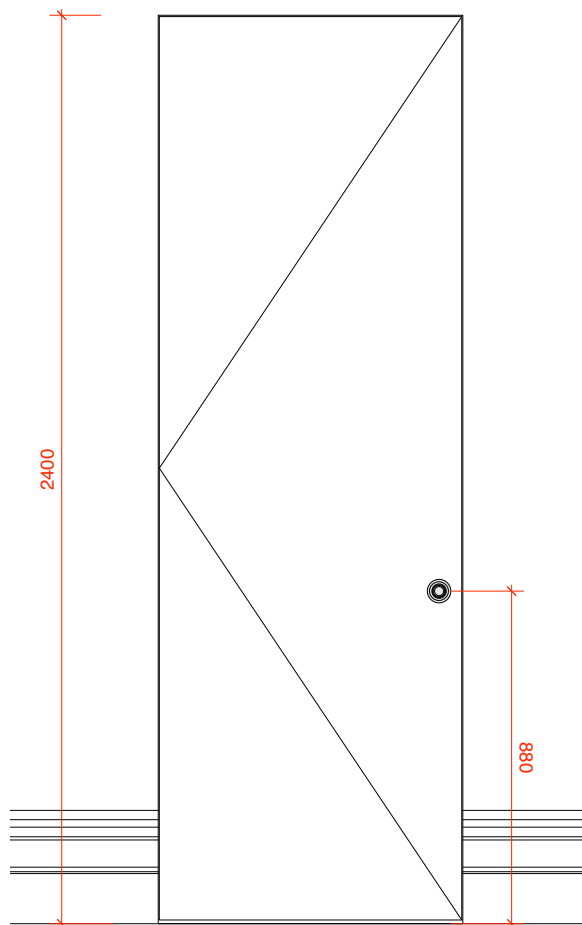 

ELEVATION [HALLWAY SIDE] - 1:20@A3

Drawing Status **PLANNING**

This Drawing May Only Used For Construction/Manufacture If Status Is: FOR CONSTRUCTION

Q ARCHITECTURAL DESIGN CONSULTANTS

34 Donovan Court, 107 Drayton Gardens, London SW10 9QT
Tel / Fax: 020 7370 22 44, Email: office@qadc.com

Project: 3 Gloucester Gate, London NW1 4HG

Client: Mr & Mrs Sohail Moussavi

Drawing: Doors

Scale: 1:10, 1:20 @ A3

Date: 15.11.2018

Drawn By: LC

Dwg No: 3GG/DET3/06


Check all dimensions on site. Do not scale off drawings without prior consultation. Any discrepancies to be reported to designers before execution of relevant works. This drawing has been produced for Mr Sohail Moussavi for the development of 3 Gloucester Gate, London NW1 4HG & for that application alone and is not intended for use by any other person or for any other purpose. Drawings are copyright of QADC Ltd. and may not be reproduced without prior written consent or license.

COATS CUPBOARD JIB DOOR [D.3]
1:10, 1:20 @ A3

STAIR HALL


DET3-07

NOTES:

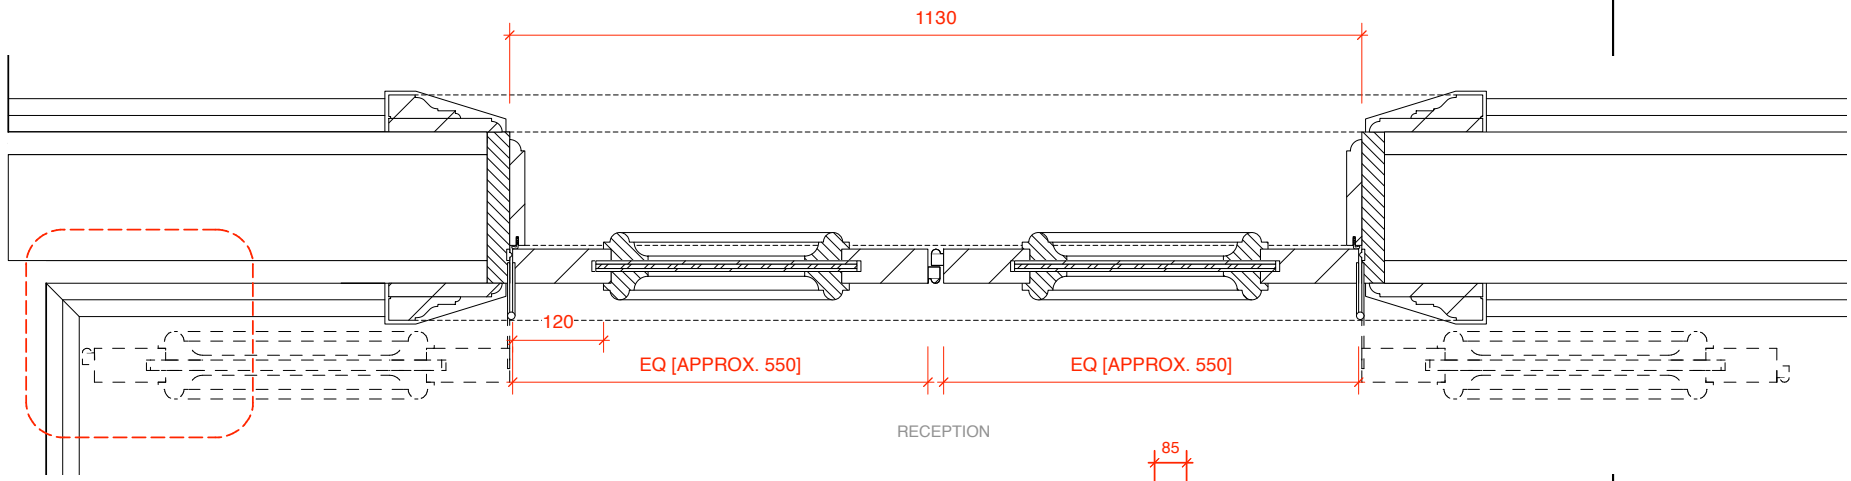


PLAN - 1:10@A3

DOORS TO BE ON PARLIAMENT HINGES WITH AT LEAST 75MM PROJECTION TO ALLOW FOR 180 DEGREES OPENING OF THE DOORS

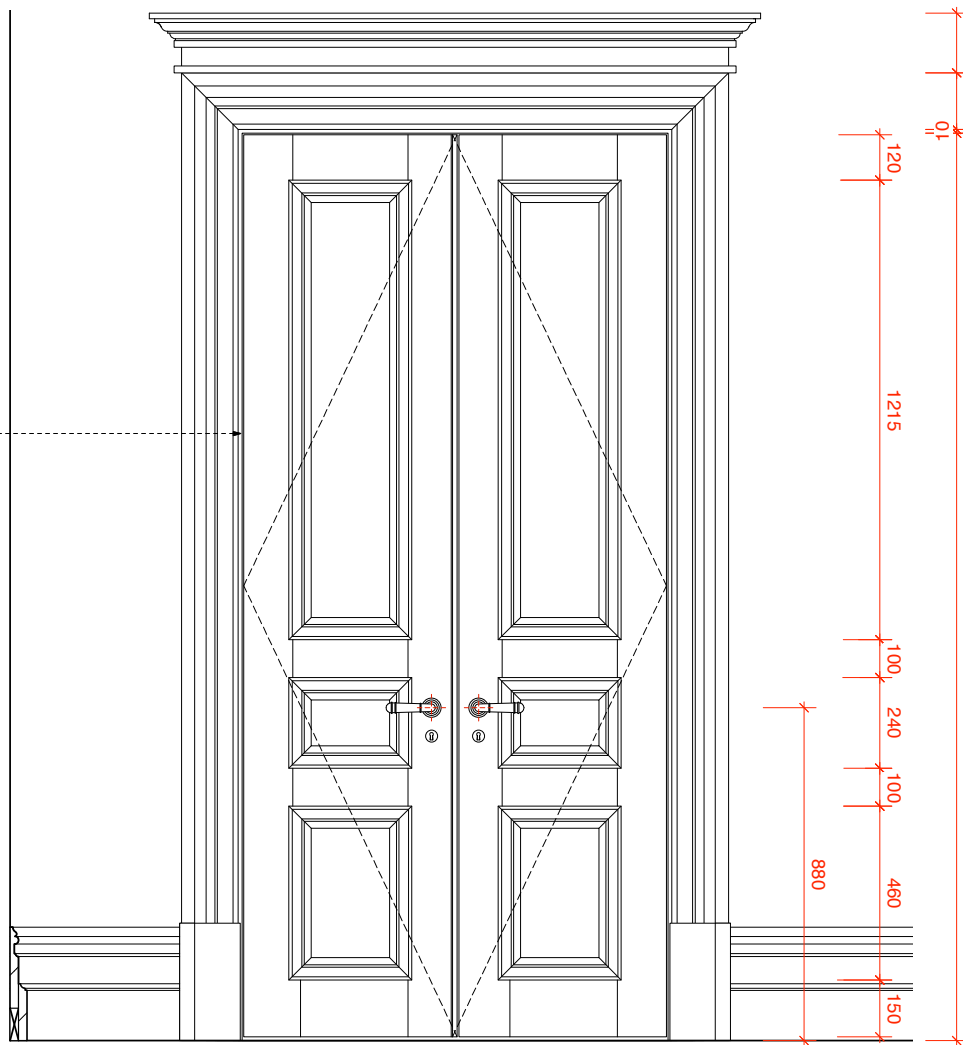

ELEVATION WITH DOORS CLOSED - 1:20@A3

SETTING OUT OF DOOR OPENING TO ALLOW FOR FULL 180 DEGREES OPENING OF DOOR LEAF WITH CLEARANCE FROM SKIRTING

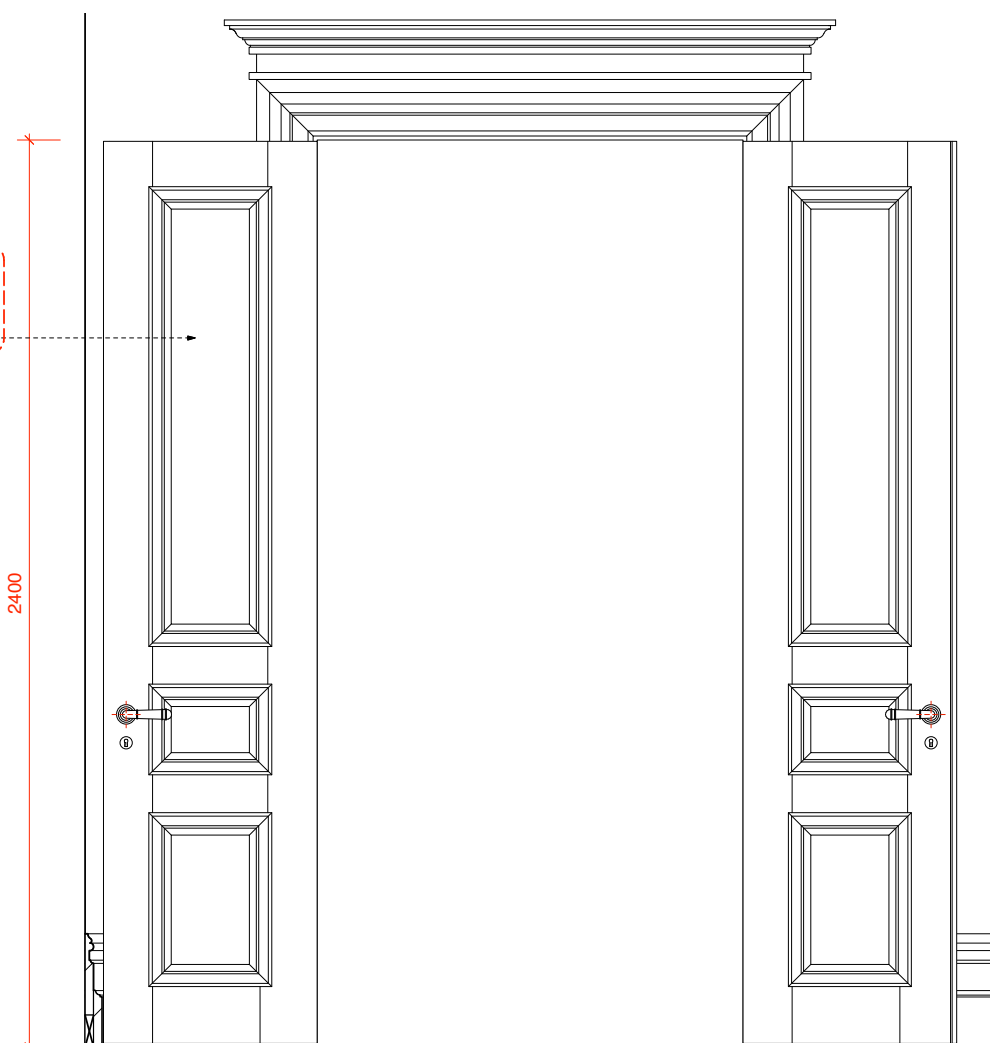

ELEVATION WITH DOORS CLOSED - 1:20@A3

Drawing Status **PLANNING**

This Drawing May Only Used For Construction/Manufacture If Status Is, FOR CONSTRUCTION

Q ARCHITECTURAL DESIGN CONSULTANTS

34 Donovan Court, 107 Drayton Gardens, London SW10 9QT
Tel / Fax: 020 7370 22 44, Email: office@qadc.com

Project: 3 Gloucester Gate, London NW1 4HG

Client: Mr & Mrs Sohail Moussavi

Drawing: Doors

Scale: 1:10, 1:20 @ A3

Date: 17.10.2018

Drawn By: LC

Dwg No: 3GG/DET3/07

Check all dimensions on site. Do not scale off drawings without prior consultation. Any discrepancies to be reported to designers before execution of relevant works. This drawing has been produced for Mr Sohail Moussavi for the development of 3 Gloucester Gate, London NW1 4HG & for that application alone and is not intended for use by any other person or for any other purpose. Drawings are copyright of QADC Ltd. and may not be reproduced without prior written consent or license.



RECEPTION / STAIR HALL [FD30.4]
1:10, 1:20 @ A3

DET3-08

NOTES;

MAIN CONTRACTOR TO ENSURE THAT DOOR CONSTRUCTION WILL PROVIDE REQUIRED FIRE RATINGS AND WILL BE COMPLIANT WITH BUILDING REGULATIONS APPROVED DOCUMENT B [FIRE SAFETY REGULATIONS]

FOR DOOR WIDTH AND HEIGHT PLEASE REFER TO 3GG-PR-01 DRAWINGS

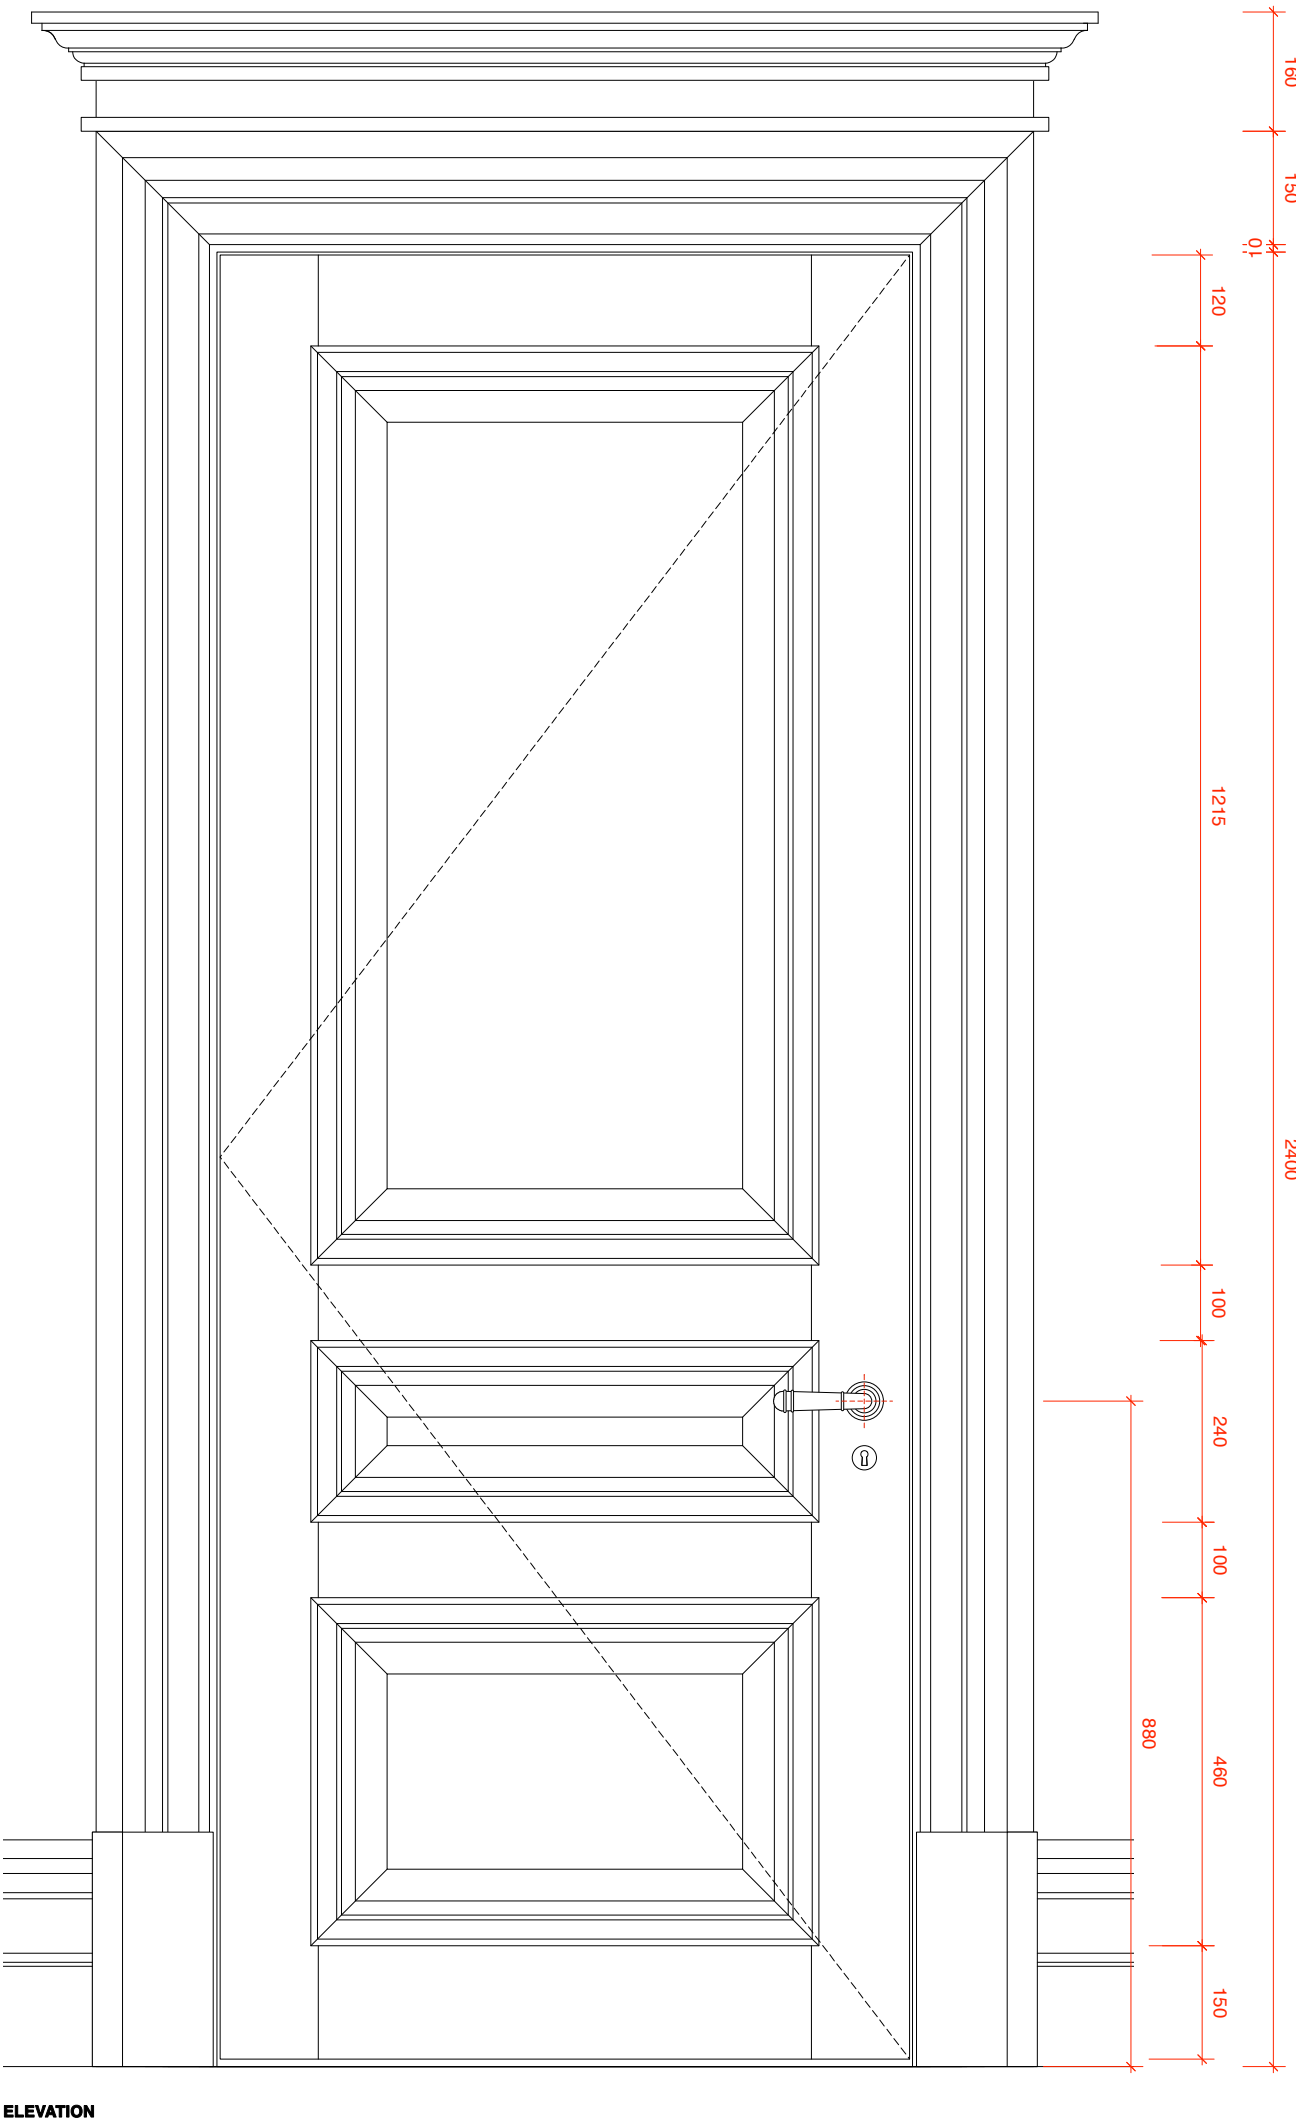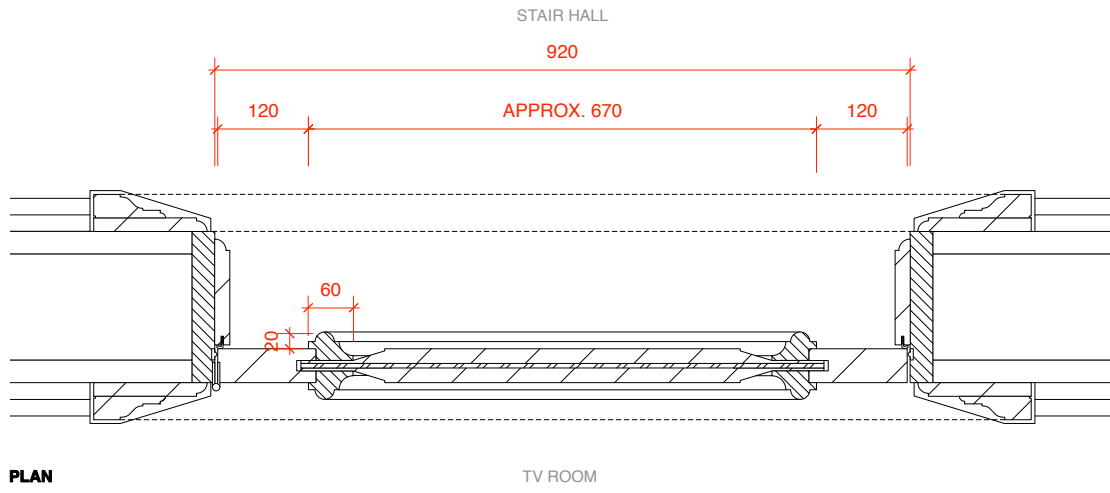

Drawing Status **PLANNING**

This Drawing May Only Used For Construction/Manufacture If Status Is: FOR CONSTRUCTION

Q ARCHITECTURAL DESIGN CONSULTANTS
34 Donovan Court, 107 Dreyton Gardens, London SW10 9QT
Tel / Fax: 020 7370 22 44, Email: office@qadc.com

Project: 3 Gloucester Gate, London NW1 4HG

Client: Mr & Mrs Sohail Moussavi

Drawing: Doors

Scale: 1:10 @ A3

Date: 17.10.2018

Drawn By: LC

Dwg No: 3GG/DET3/08

Check all dimensions on site. Do not scale off drawings without prior consultation. Any discrepancies to be reported to designers before execution of relevant works. This drawing has been produced for Mr Sohail Moussavi for the development of 3 Gloucester Gate, London NW1 4HG & for that application alone and is not intended for use by any other person or for any other purpose. Drawings are copyright of QADC Ltd. and may not be reproduced without prior written consent or license.

TV ROOM / STAIR HALL [FD30.5]
1:10 @ A3


MASTER BEDROOM / MASTER BATHROOM

DET3-09


NOTES;

MAIN CONTRACTOR TO ENSURE THAT DOOR CONSTRUCTION WILL PROVIDE REQUIRED FIRE RATINGS AND WILL BE COMPLIANT WITH BUILDING REGULATIONS APPROVED DOCUMENT B [FIRE SAFETY REGULATIONS]

FOR DOOR WIDTH AND HEIGHT PLEASE REFER TO 3GG-PR-01 DRAWINGS

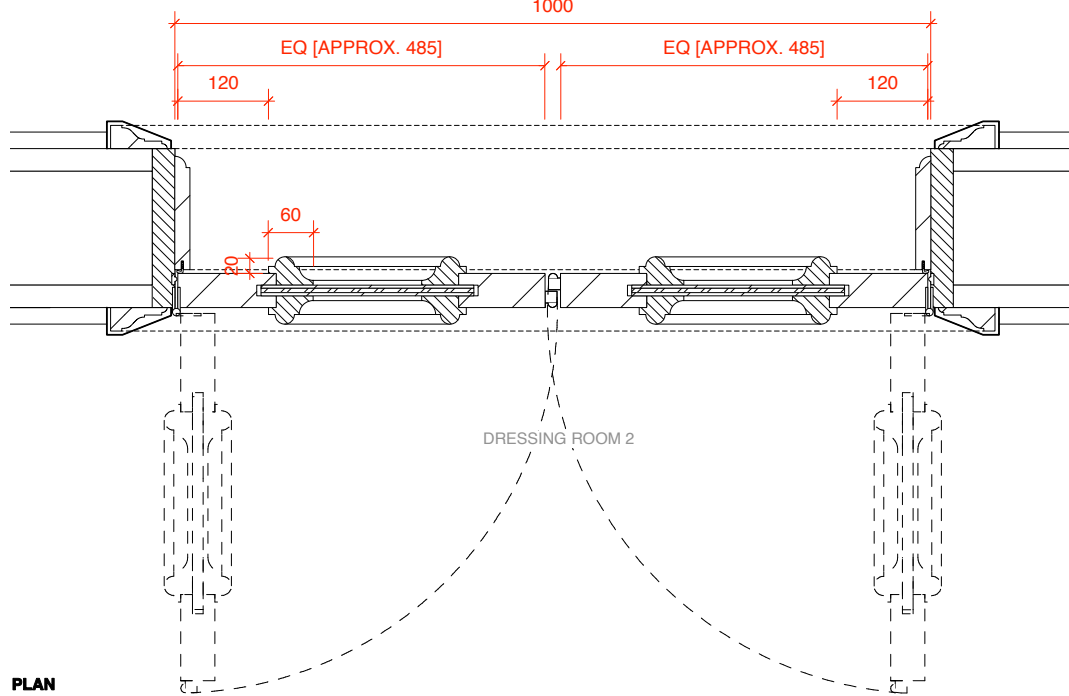

PLAN

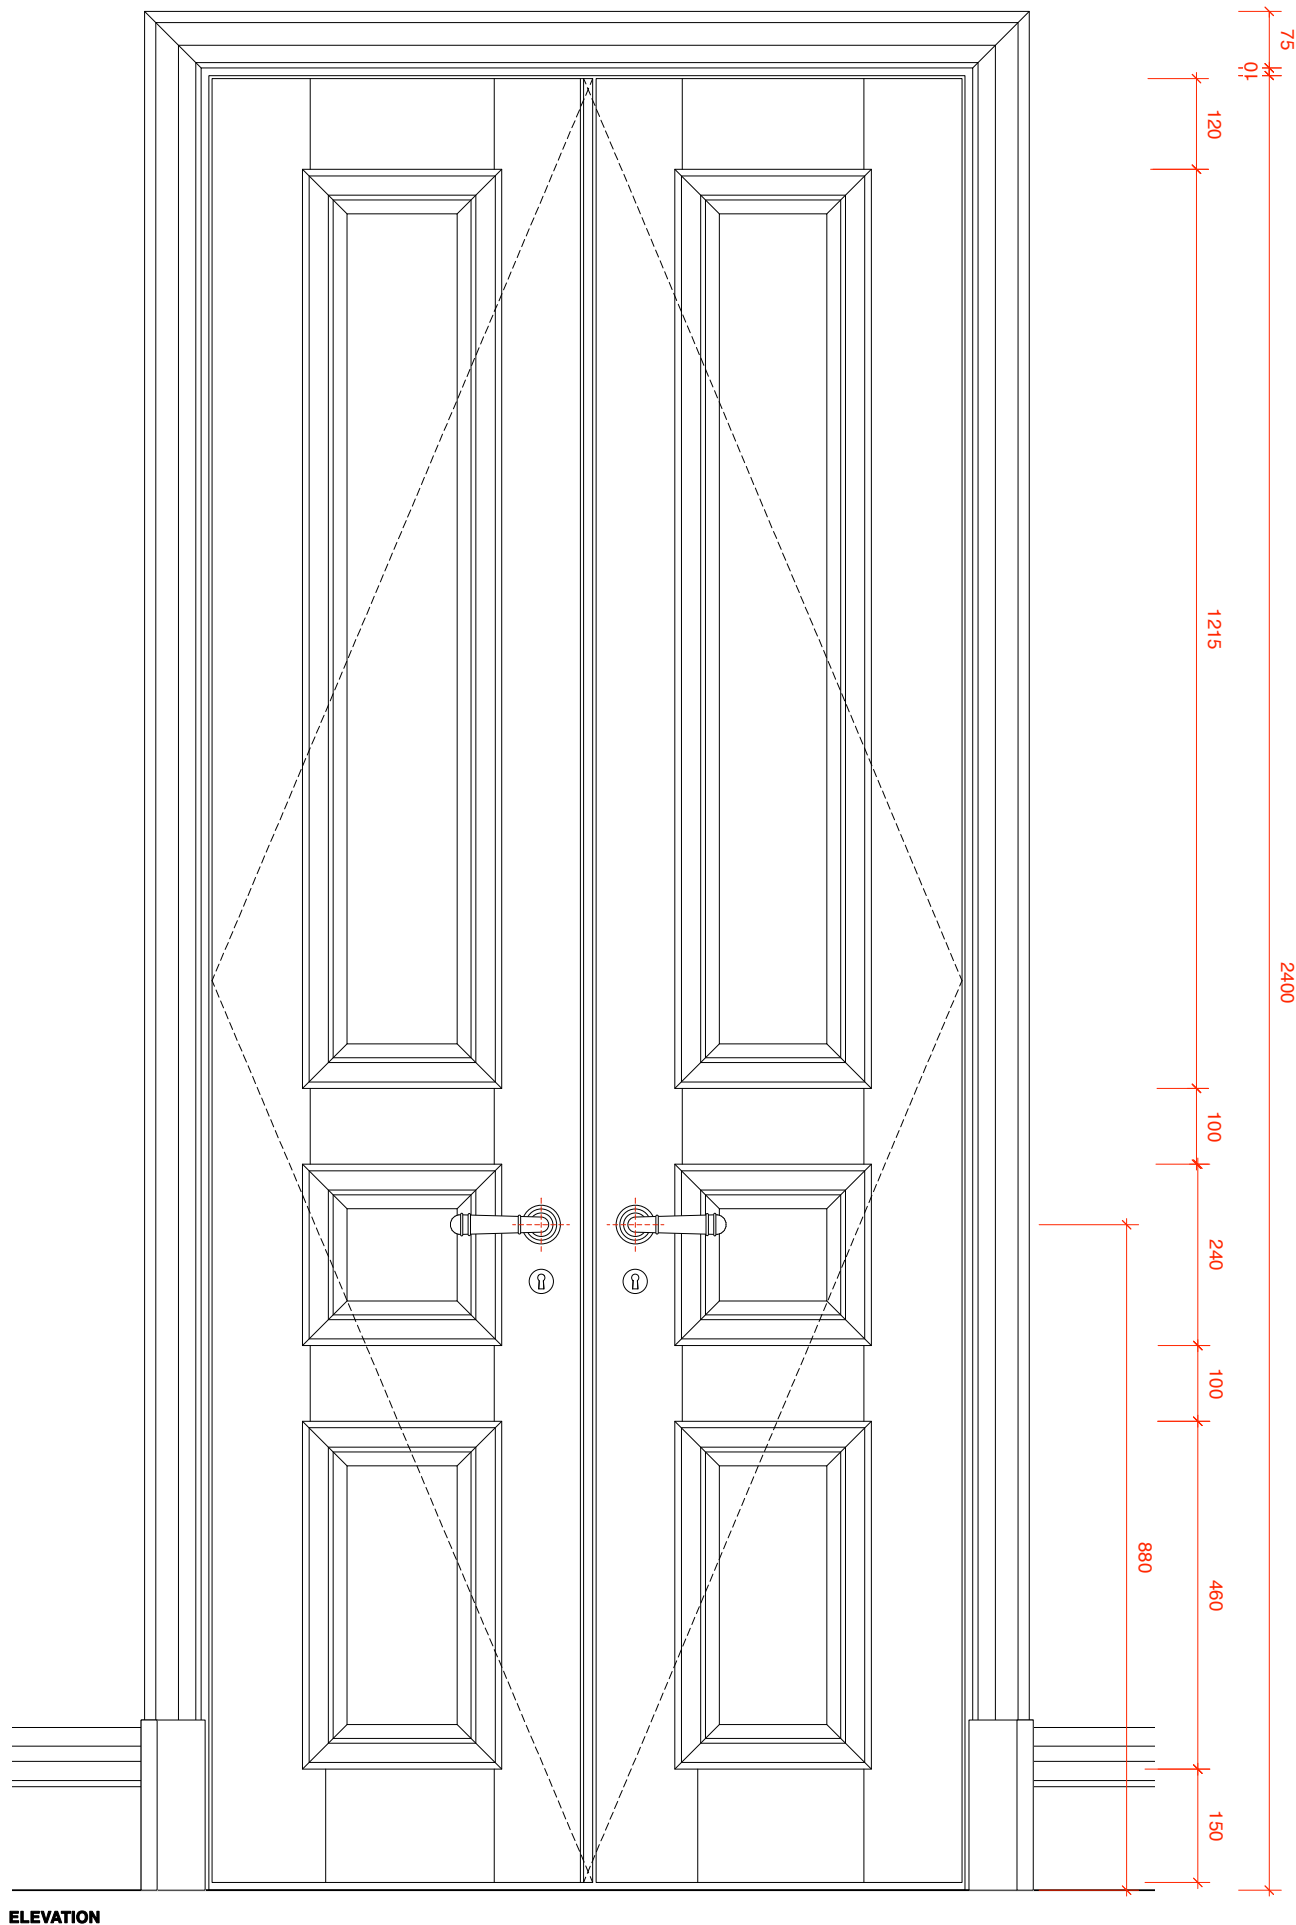

ELEVATION

Drawing Status **PLANNING**

This Drawing May Only Used For Construction/Manufacture If Status Is: FOR CONSTRUCTION

Q ARCHITECTURAL DESIGN CONSULTANTS

34 Donovan Court, 107 Drayton Gardens, London SW10 9QT
Tel / Fax: 020 7370 22 44, Email: office@qadc.com

Project: 3 Gloucester Gate, London NW1 4HG

Client: Mr & Mrs Sohail Moussavi

Drawing: Doors

Scale: 1:10 @ A3

Date: 17.10.2018

Drawn By: LC

Dwg No: 3GG/DET3/09

Check all dimensions on site. Do not scale off drawings without prior consultation. Any discrepancies to be reported to designers before execution of relevant works. This drawing has been produced for Mr Sohail Moussavi for the development of 3 Gloucester Gate, London NW1 4HG & for that application alone and is not intended for use by any other person or for any other purpose. Drawings are copyright of QADC Ltd. and may not be reproduced without prior written consent or license.



MASTER BEDROOM / MASTER DRESSING 2 / MASTER BATHROOM [D.6/D.7]


1:10 @ A3

DET3-10


NOTES;

MAIN CONTRACTOR TO ENSURE THAT DOOR CONSTRUCTION WILL PROVIDE REQUIRED FIRE RATINGS AND WILL BE COMPLIANT WITH BUILDING REGULATIONS APPROVED DOCUMENT B [FIRE SAFETY REGULATIONS]

FOR DOOR WIDTH AND HEIGHT PLEASE REFER TO 3GG-PR-01 DRAWINGS

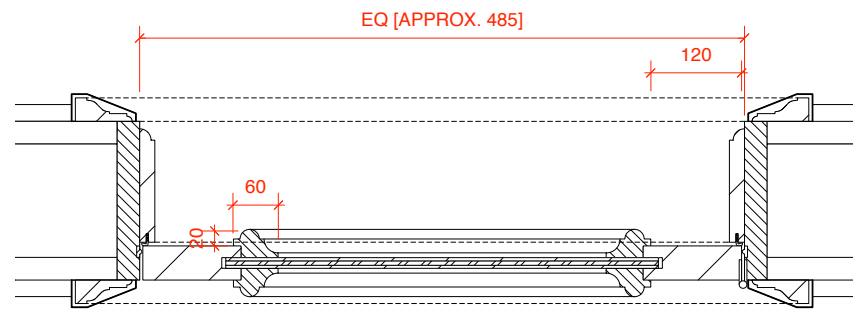

PLAN

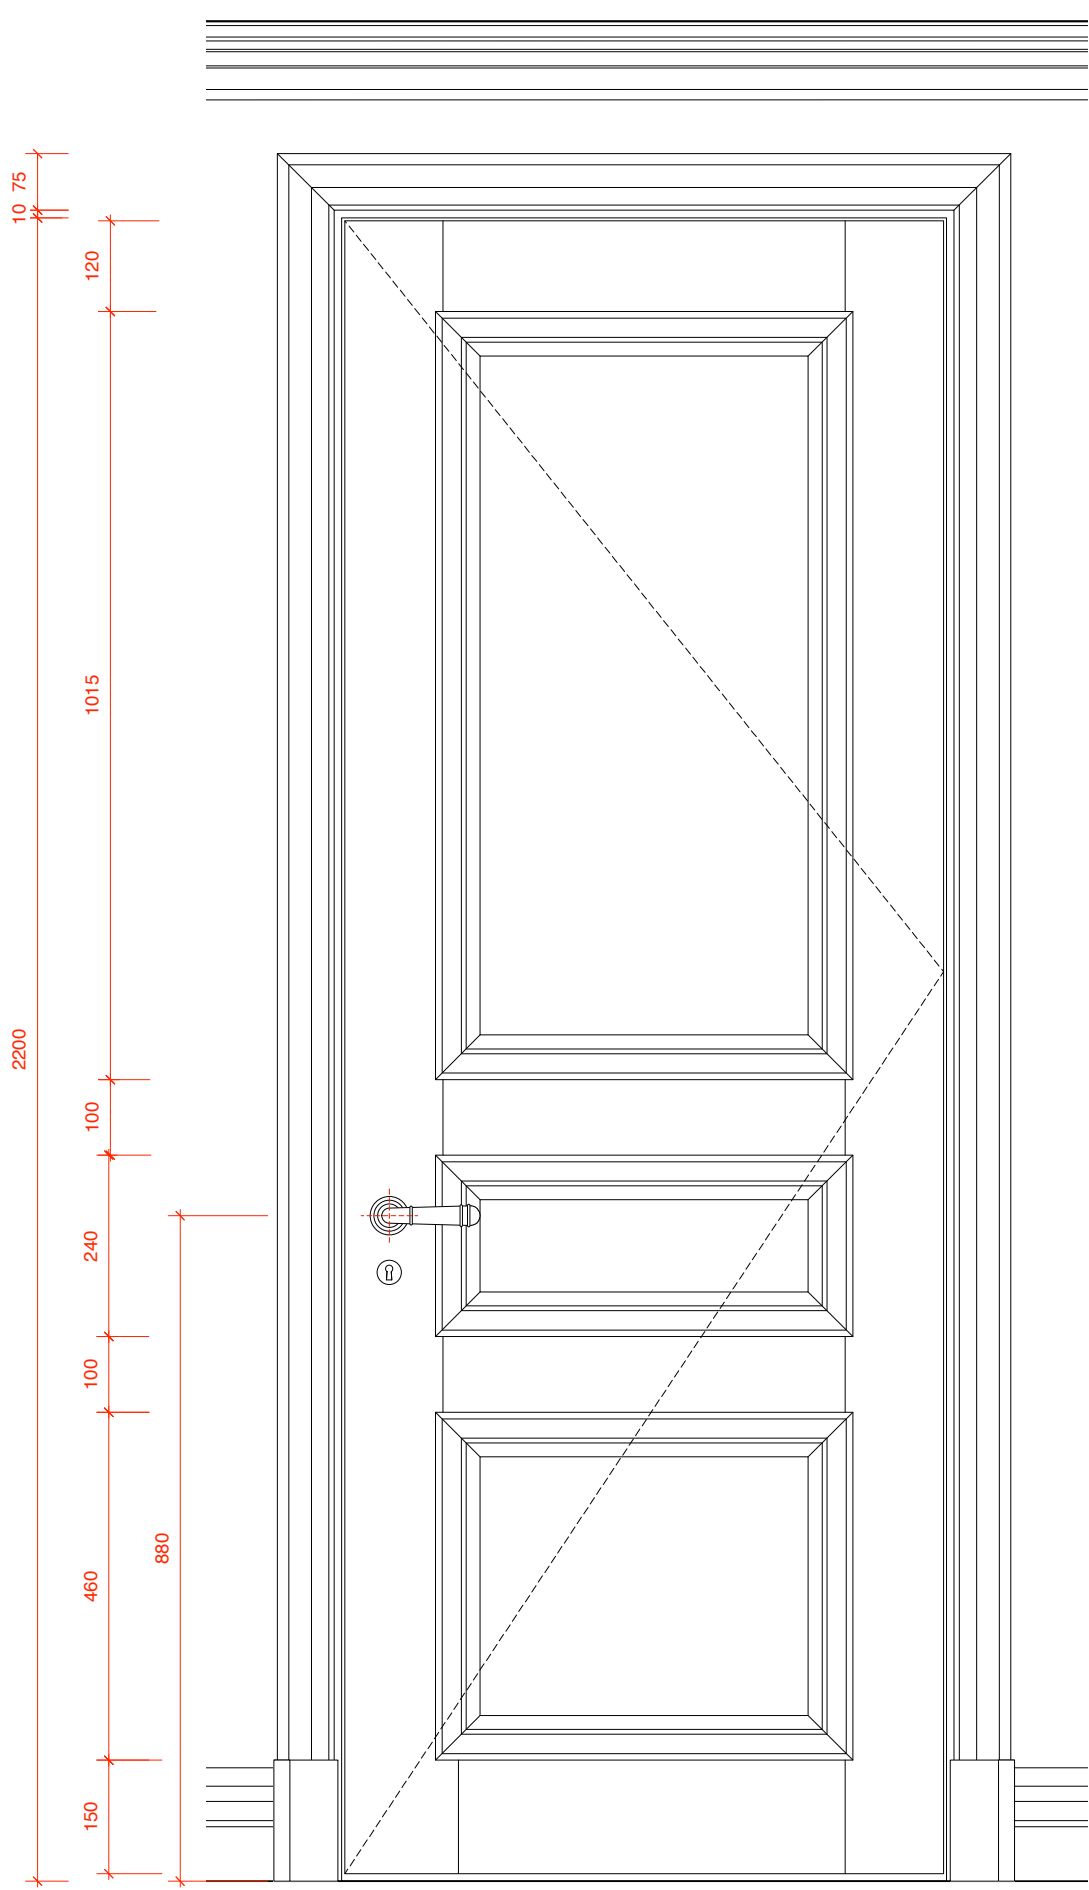

ELEVATION

Drawing Status **PLANNING**

This Drawing May Only Used For Construction/Manufacture If Status Is: **FOR CONSTRUCTION**

Q ARCHITECTURAL DESIGN CONSULTANTS

34 Donovan Court, 107 Drayton Gardens, London SW10 9QT
Tel / Fax: 020 7370 22 44, Email: office@qadc.com

Project: 3 Gloucester Gate, London NW1 4HG

Client: Mr & Mrs Sohail Moussavi

Drawing: Doors

Scale: 1:10 @ A3

Date: 15.10.2018

Drawn By: LC

Dwg No: 3GG/DET3/10


Check all dimensions on site. Do not scale off drawings without prior consultation. Any discrepancies to be reported to designers before execution of relevant works. This drawing has been produced for Mr Sohail Moussavi for the development of 3 Gloucester Gate, London NW1 4HG & for that application alone and is not intended for use by any other person or for any other purpose. Drawings are copyright of QADC Ltd. and may not be reproduced without prior written consent or license.

TYPICAL DOOR - THIRD FLOOR
1:10 @ A3

DET3-11

NOTES:

WROUGHT IRON GATE
PAINTED GLOSS BLACK

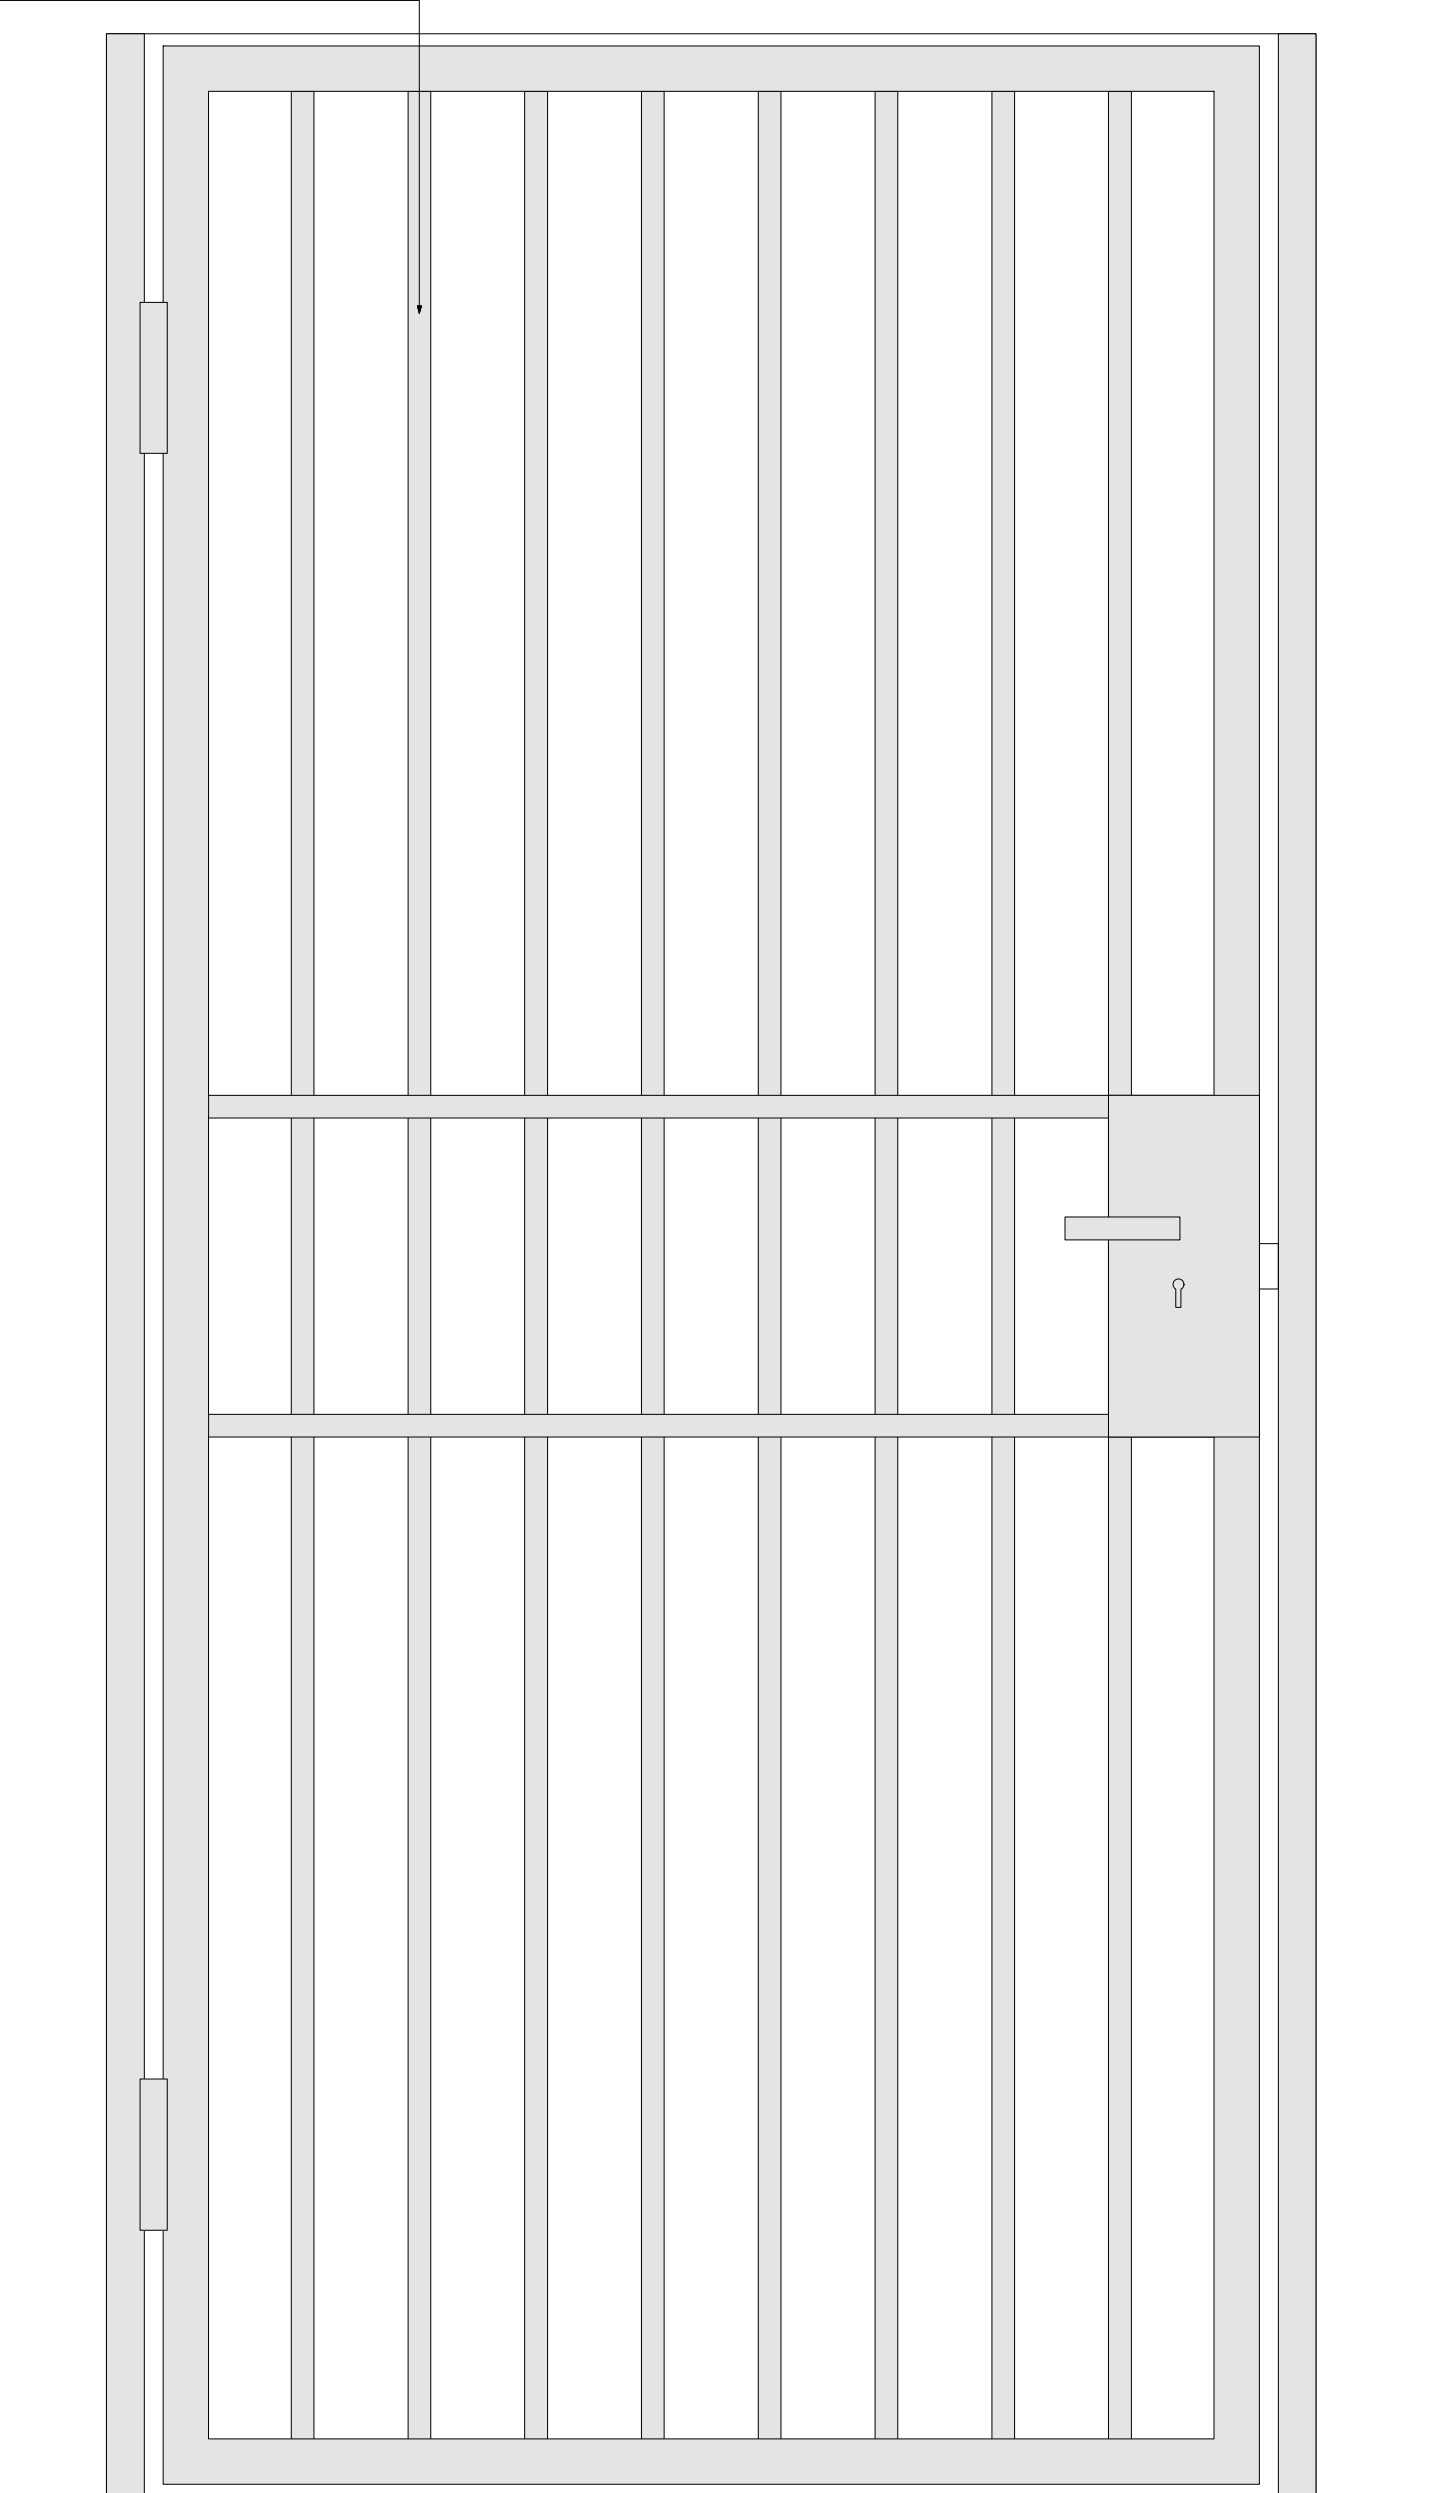

Drawing Status **PLANNING**

This Drawing May Only Used For Construction/Manufacture If Status Is:
FOR CONSTRUCTION

Q ARCHITECTURAL DESIGN CONSULTANTS

34 Donovan Court, 107 Drayton Gardens, London SW10 9QT
Tel / Fax: 020 7370 22 44, Email: office@qadc.com

Project: 3 Gloucester Gate, London NW1 4HG

Client: Mr & Mrs Sohail Moussavi

Drawing: Doors to Vaults 2 & 3


Scale: 1:5 @ A3

Date: 8.3.2019

Drawn By: SA

Dwg No: 3GG/DET3/11

Check all dimensions on site. Do not scale off drawings without prior consultation. Any discrepancies to be reported to designers before execution of relevant works. This drawing has been produced for Mr Sohail Moussavi for the development of 3 Gloucester Gate, London NW1 4HG & for that application alone and is not intended for use by any other person or for any other purpose. Drawings are copyright of QADC Ltd. and may not be reproduced without prior written consent or license.

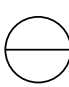 **DOORS TO VAULTS 2 & 3**
1:5 @ A3