


NOTES;

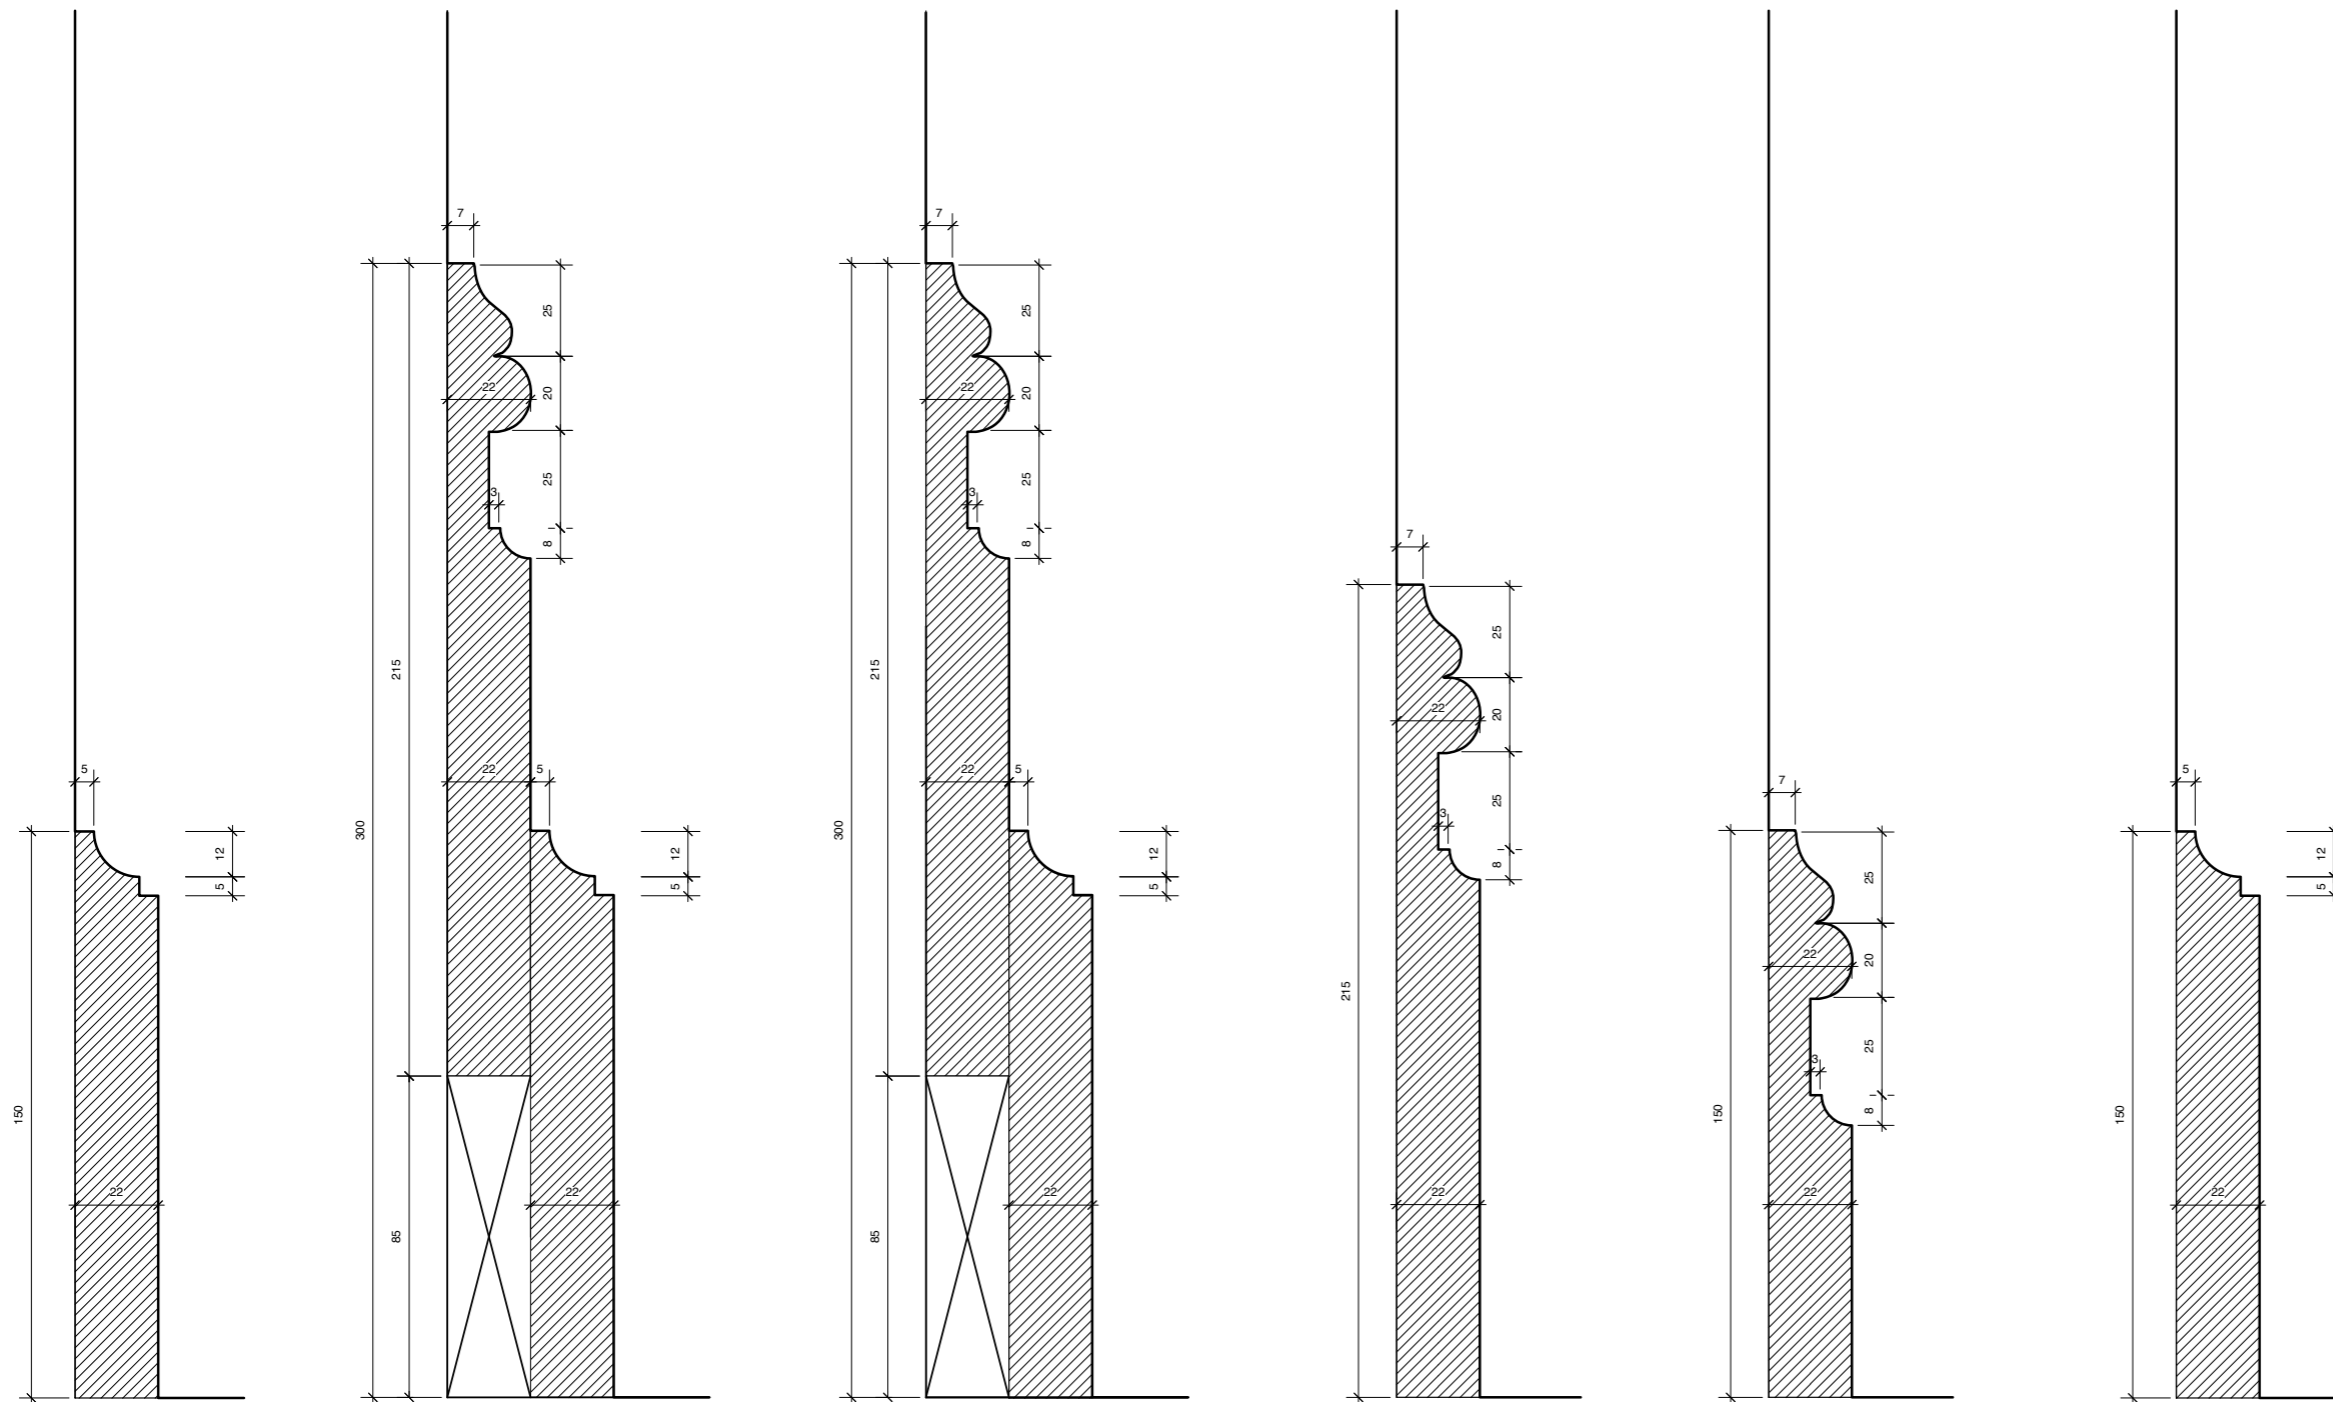

S874

**Skirting Lower Ground Level**

**[Ceiling HT=2550mm]**

**Skirting Ground Floor Level**

**[Ceiling HT=3730]**

**Skirting First Level**

**[Ceiling HT=3870mm]**

**Skirting Second Level**

**[Ceiling HT=3160mm]**

**Skirting Third Level**

**[Ceiling HT=2460mm]**

**Skirting 4th Floor Level**

**[Ceiling HT=2500]**

Drawing Status **PLANNING**

This Drawing May Only Used For Construction/Manufacture If Status Is:  
FOR CONSTRUCTION

**Q ARCHITECTURAL DESIGN CONSULTANTS**

34 Donovan Court, 107 Drayton Gardens, London SW10 9QT  
Tel / Fax: 020 7370 22 44, Email: office@qadc.com

Project: 3 Gloucester Gate, London NW1 4HG

Client: Sohail & Nina Moussavi

Drawing: Skirtings

Scale: 1:1 @ A3

Date: 24.9.2018

Drawn By: SA

Dwg No: 3GG/DET2/01

Check all dimensions on site. Do not scale off drawings without prior consultation. Any discrepancies to be reported to designers before execution of relevant works. This drawing has been produced for Mr. Sohail Moussavi for the development of 3 Gloucester Gate, London NW1 4HG & for that application alone and is not intended for use by any other person or for any other purpose. Drawings are copyright of QADC Ltd and may not be reproduced without prior written consent or license.