



1 Roof section - 6th Floor external stair
Scale: 1 : 50

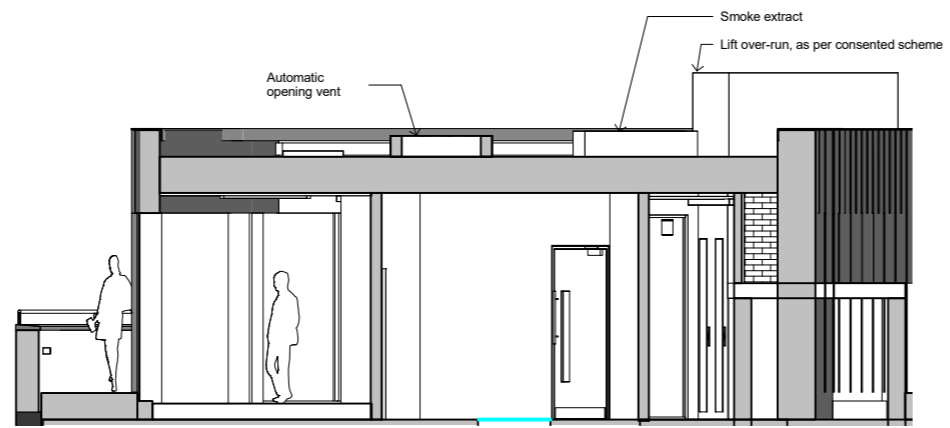

2 Roof Sections - 6th and 7th Floor 1
Scale: 1 : 50

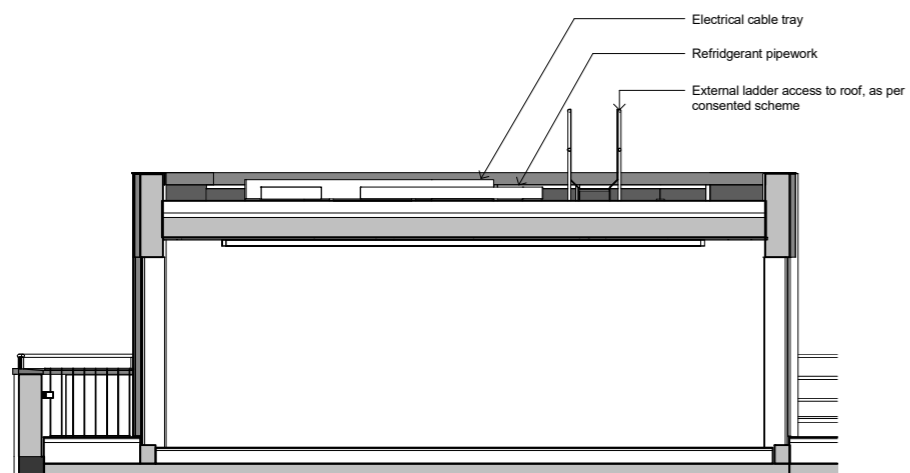

3 Roof Sections - 6th and 7th Floor 2
Scale: 1 : 50

Key Plan:

CDM:

⚠ Risks

Notes:

Project: **20 Red Lion Street**

Project Number: **2077**

Drawing Title:
Planning - Proposed - Roof Level Sections

Drawing No.
2077_X_GS(XX)01_XX

Scale@A1: **1 : 50**

Issued for: **Planning**

Revision:
P01 21.07.17 Planning Amendment

Orms

1 Oliver's Yard
55-71 City Road
London
EC1Y 1HQ
0207 833 8533
orms@orms.co.uk
orms.co.uk

Do not scale. All dimensions to be confirmed on site. Information contained in this drawing is the sole copyright of Orms designers + architects ltd and is not to be reproduced without permission.