


Side Elevation

1 : 100

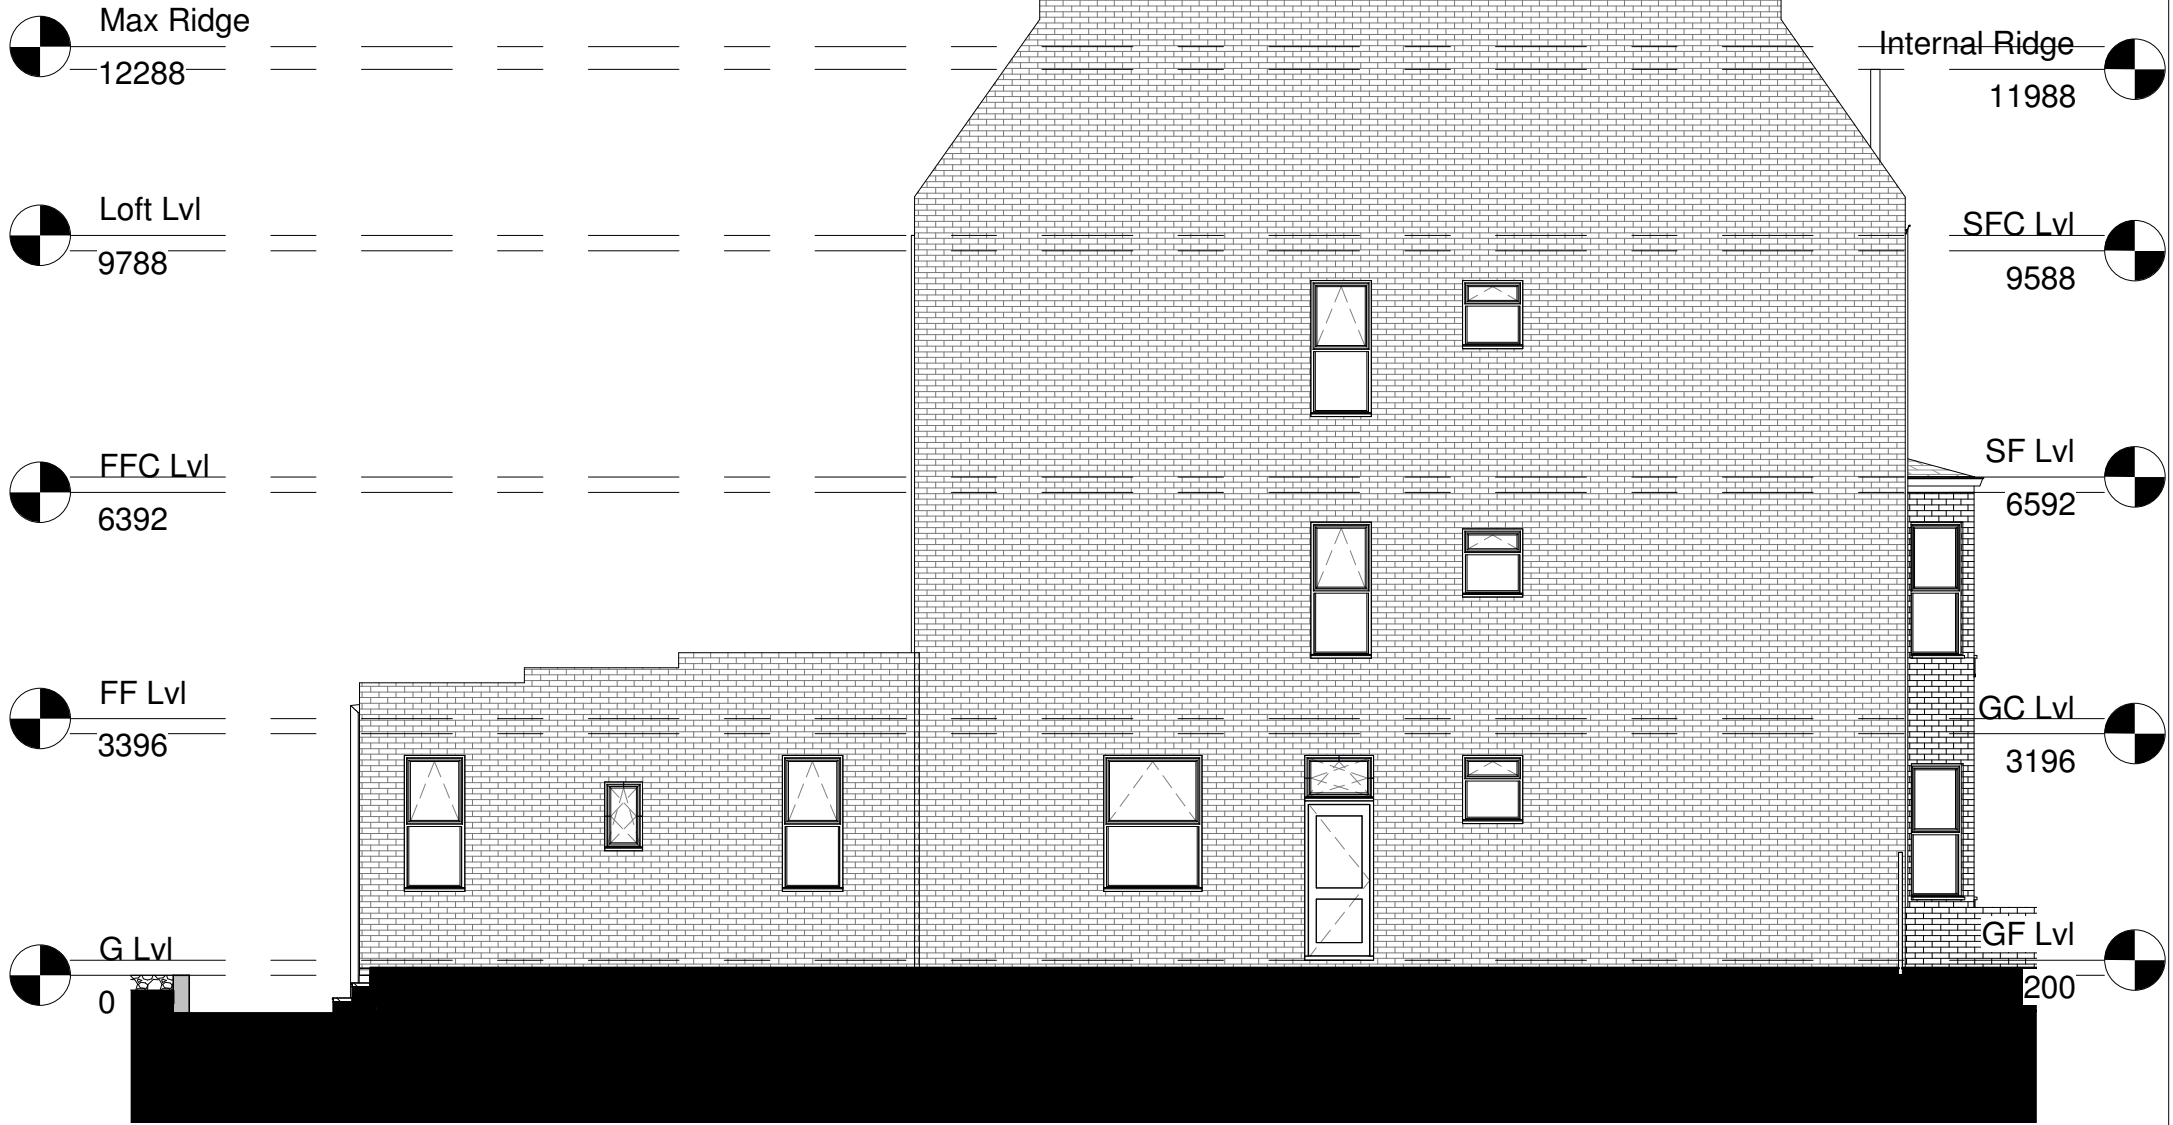

Front Elevation

1 : 100



GENERAL

- All Dimensions are in millimetres unless otherwise stated
- All work to be carried out in accordance with the current edition of the building regulations 1991 (including amendments) and all relevant british standards/codes of practice.
- The Contractor is responsible for the correct setting out of the works on site, all dimensions to be checked prior to fabrication of materials and commencement of works.
- This Drawing is to be read in conjunction with all relevant drawings and specifications

PROPOSED ELEVATIONS